


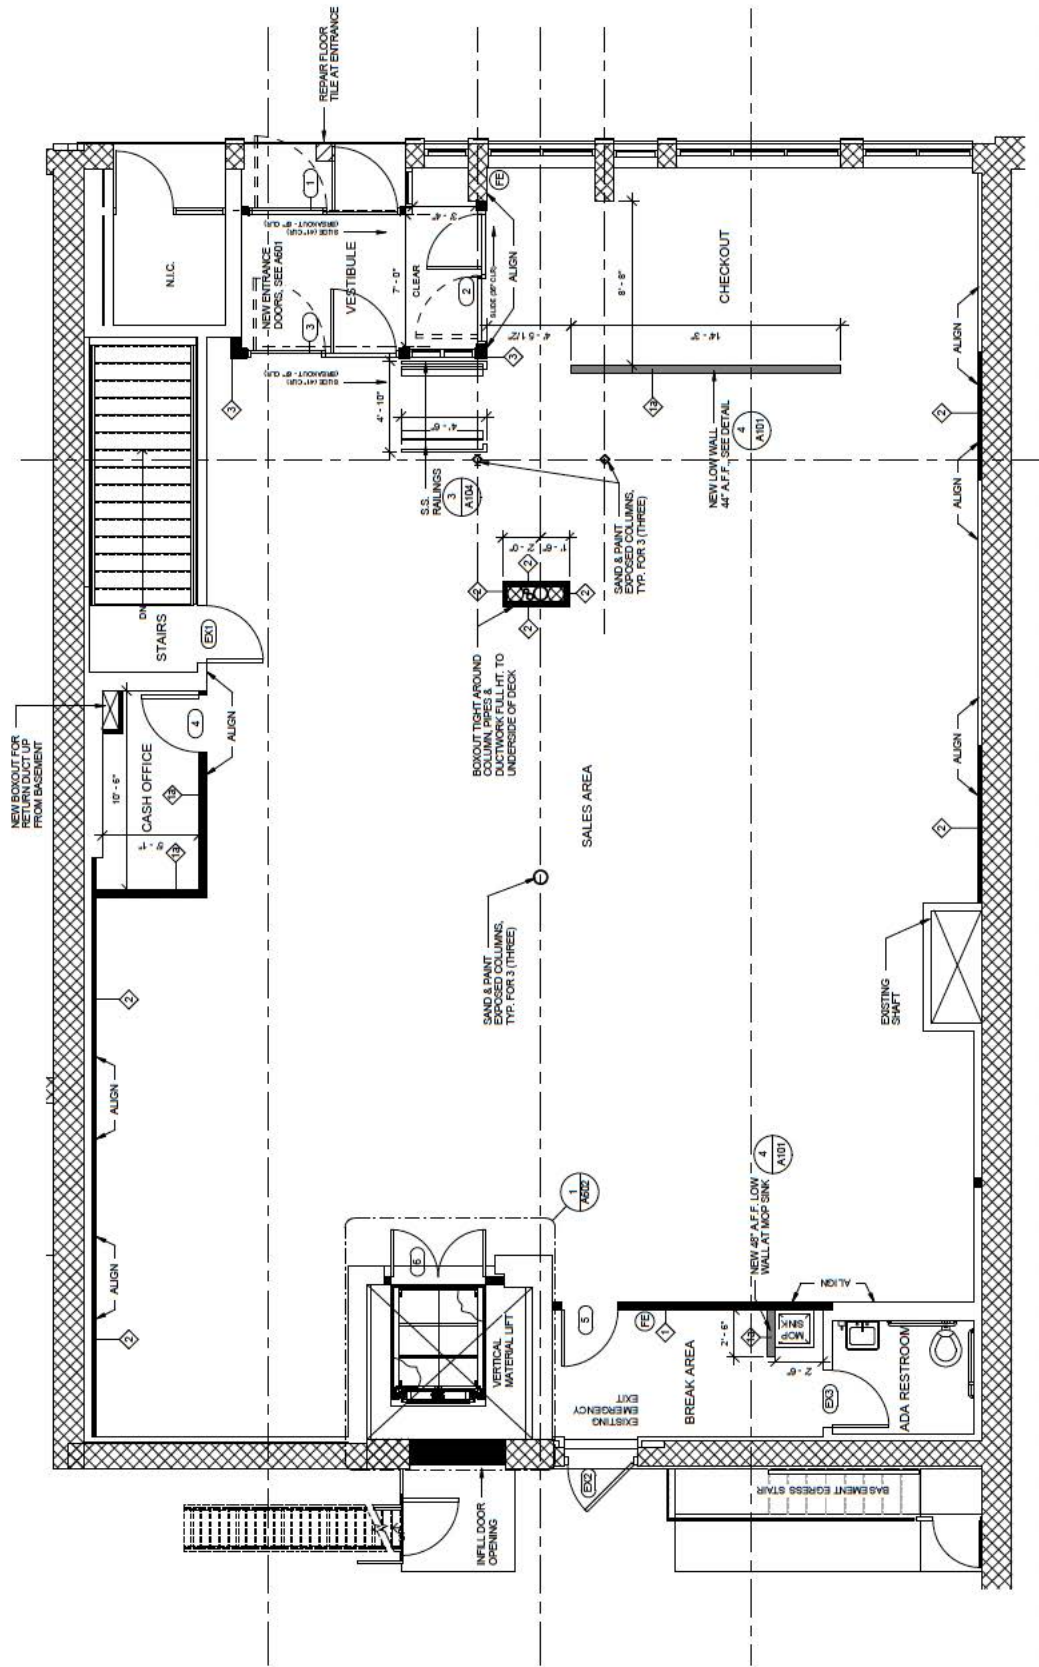

1 PROPOSED FIRST FLOOR PLAN
1/4" = 1'-0"