

CENTURY SQUARE AT ARLINGTON

ARLINGTON | TX 1255 W INTERSTATE 20

FOR LEASE



PROPERTY OVERVIEW

Approximately 5,000 SF remains available in this 14,604 SF proposed retail center. Join a Korean BBQ & Hot Pot tenant in a high-traffic retail hub adjacent to The Parks Mall at Arlington, with excellent visibility and easy access to I-20. Ideal for retailers seeking strong co-tenancy and prime exposure.

PROPERTY HIGHLIGHTS

- ✓ Prime location next to The Parks Mall at Arlington
- ✓ Easy access to I-20 and high visibility from major roads
- ✓ ± 5,000 SF available in a brand-new 14,604 SF retail center
- ✓ Area retailers include HobbyTown, Lowe's, DSW, Sam Moon, Outback Steakhouse, Total Wine & More, Nordstrom Rack, JCPenny, Macy's, Dillard's, and numerous other retailers and restaurants

OFFERING SUMMARY

SPACES

SIZE

Available (Divisible)

5,000 SF

RATE:

Low \$30's PSF/yr

NNN:

Est. \$9.00 PSF/yr (2025)



ALFRED GOH

972.489.3880

alfredpcr@yahoo.com

EVEN YAN

945.213.0303

evenpcr@yahoo.com

CENTURY SQUARE AT ARLINGTON

PROPERTY PHOTO



ALFRED GOH
972.489.3880
alfredpcr@yahoo.com

EVEN YAN
945.213.0303
evenpcr@yahoo.com

CENTURY SQUARE AT ARLINGTON


ELEVATION DRAWING




① SOUTH ELEVATION




② WEST ELEVATION

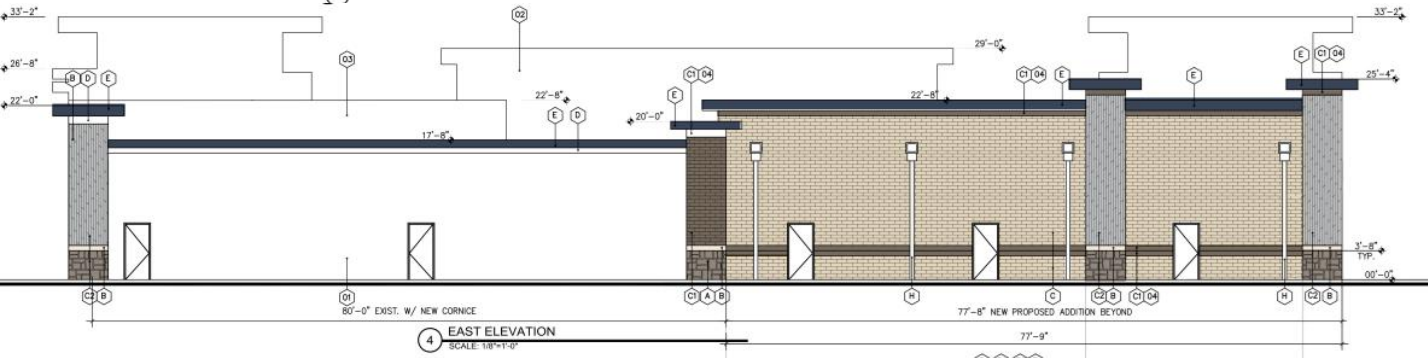

④ EAST ELEVATION
SCALE: 1/8"=1'-0"

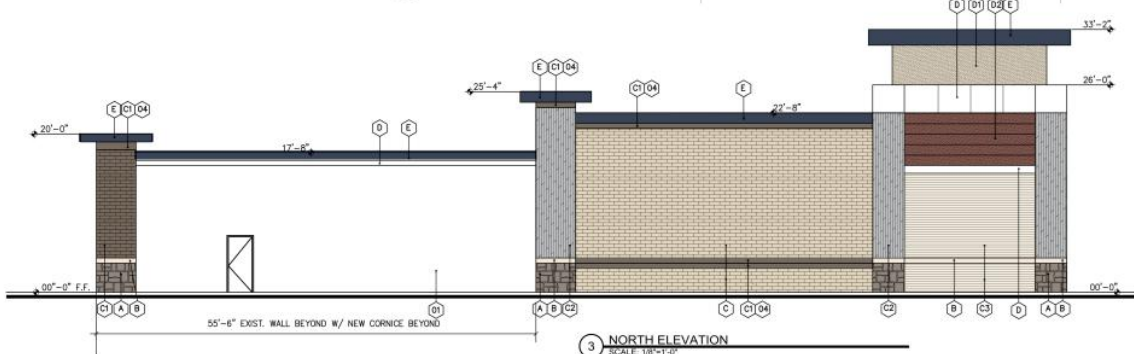


③ NORTH ELEVATION
SCALE: 1/8"=1'-0"

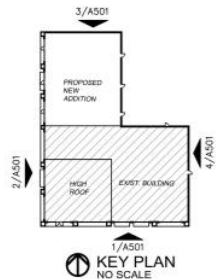

① KEY PLAN
NO SCALE


CENTURY SQUARE AT ARLINGTON

SITE PLAN

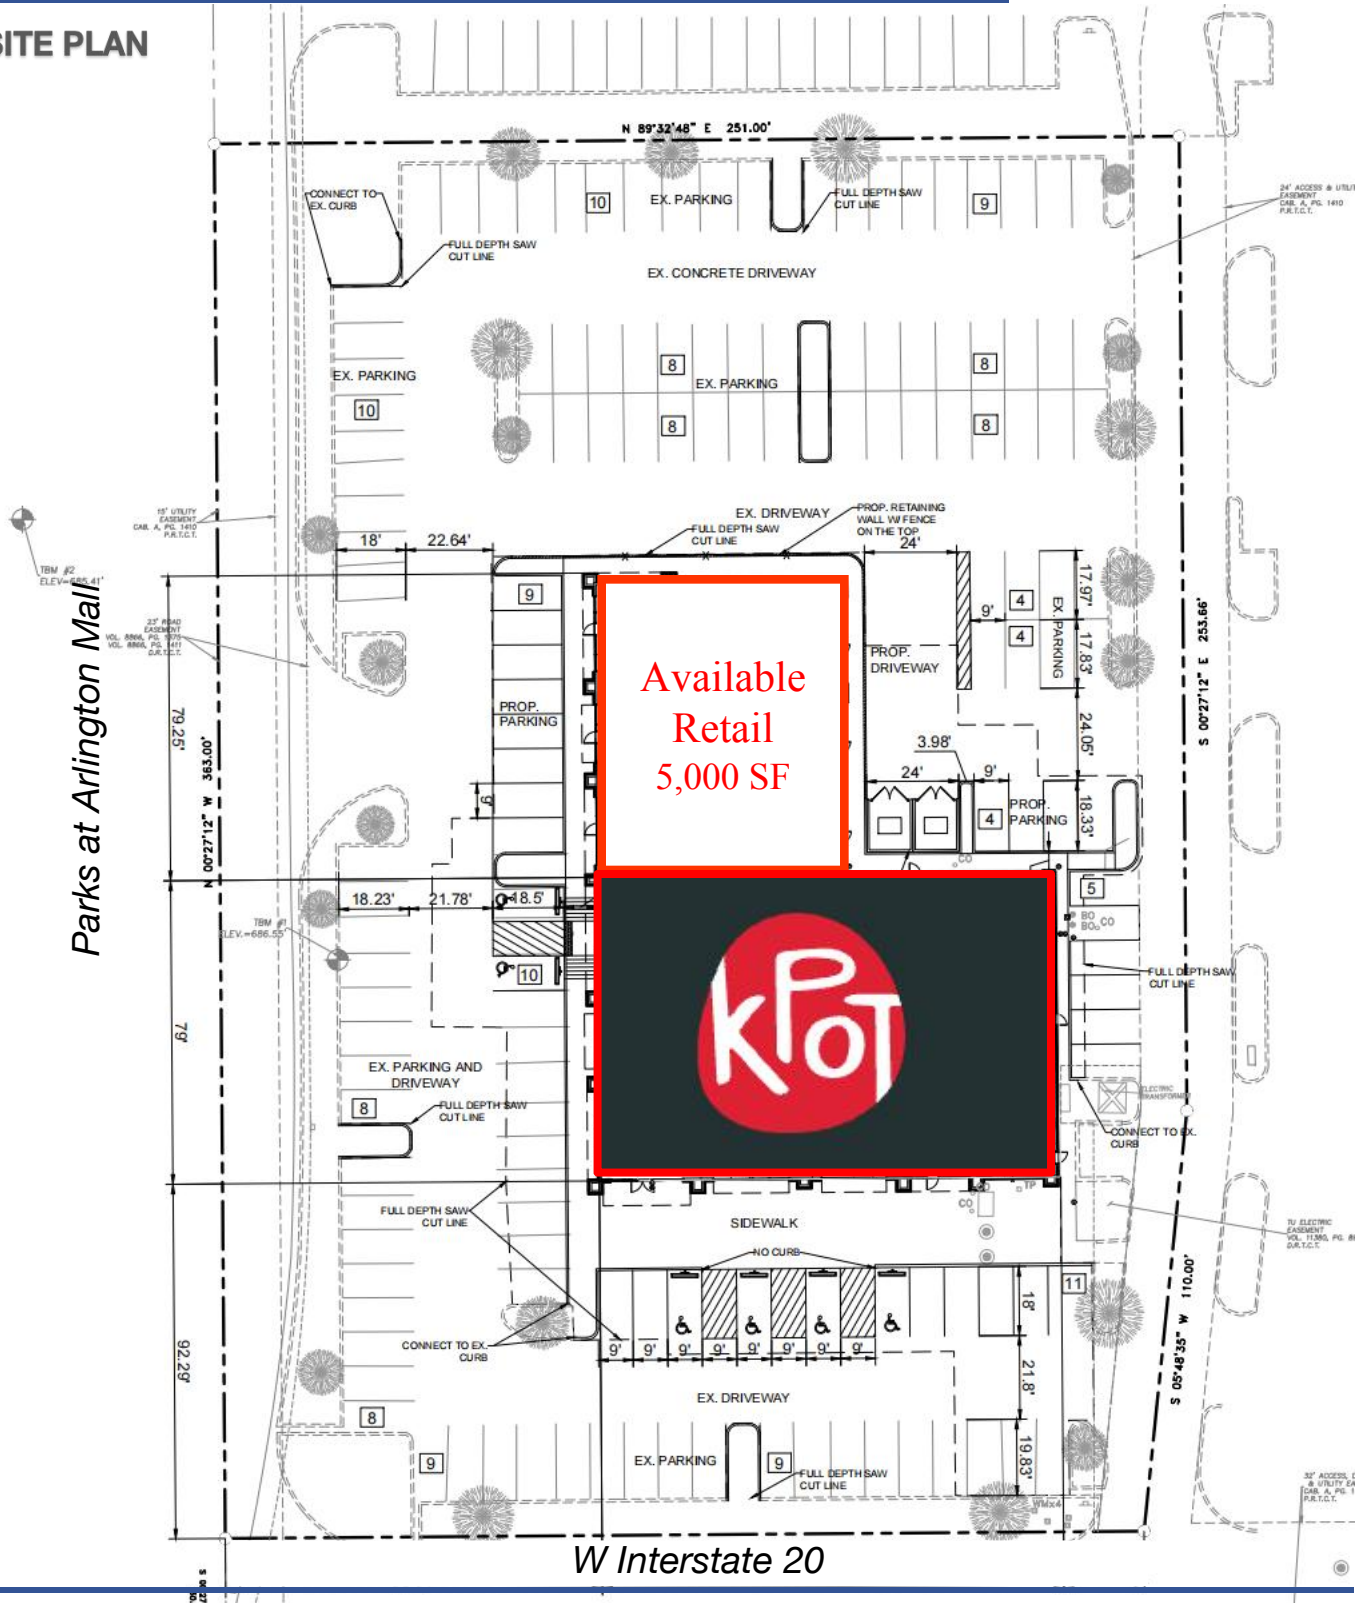


CENTURY SQUARE AT ARLINGTON

AERIAL MAP

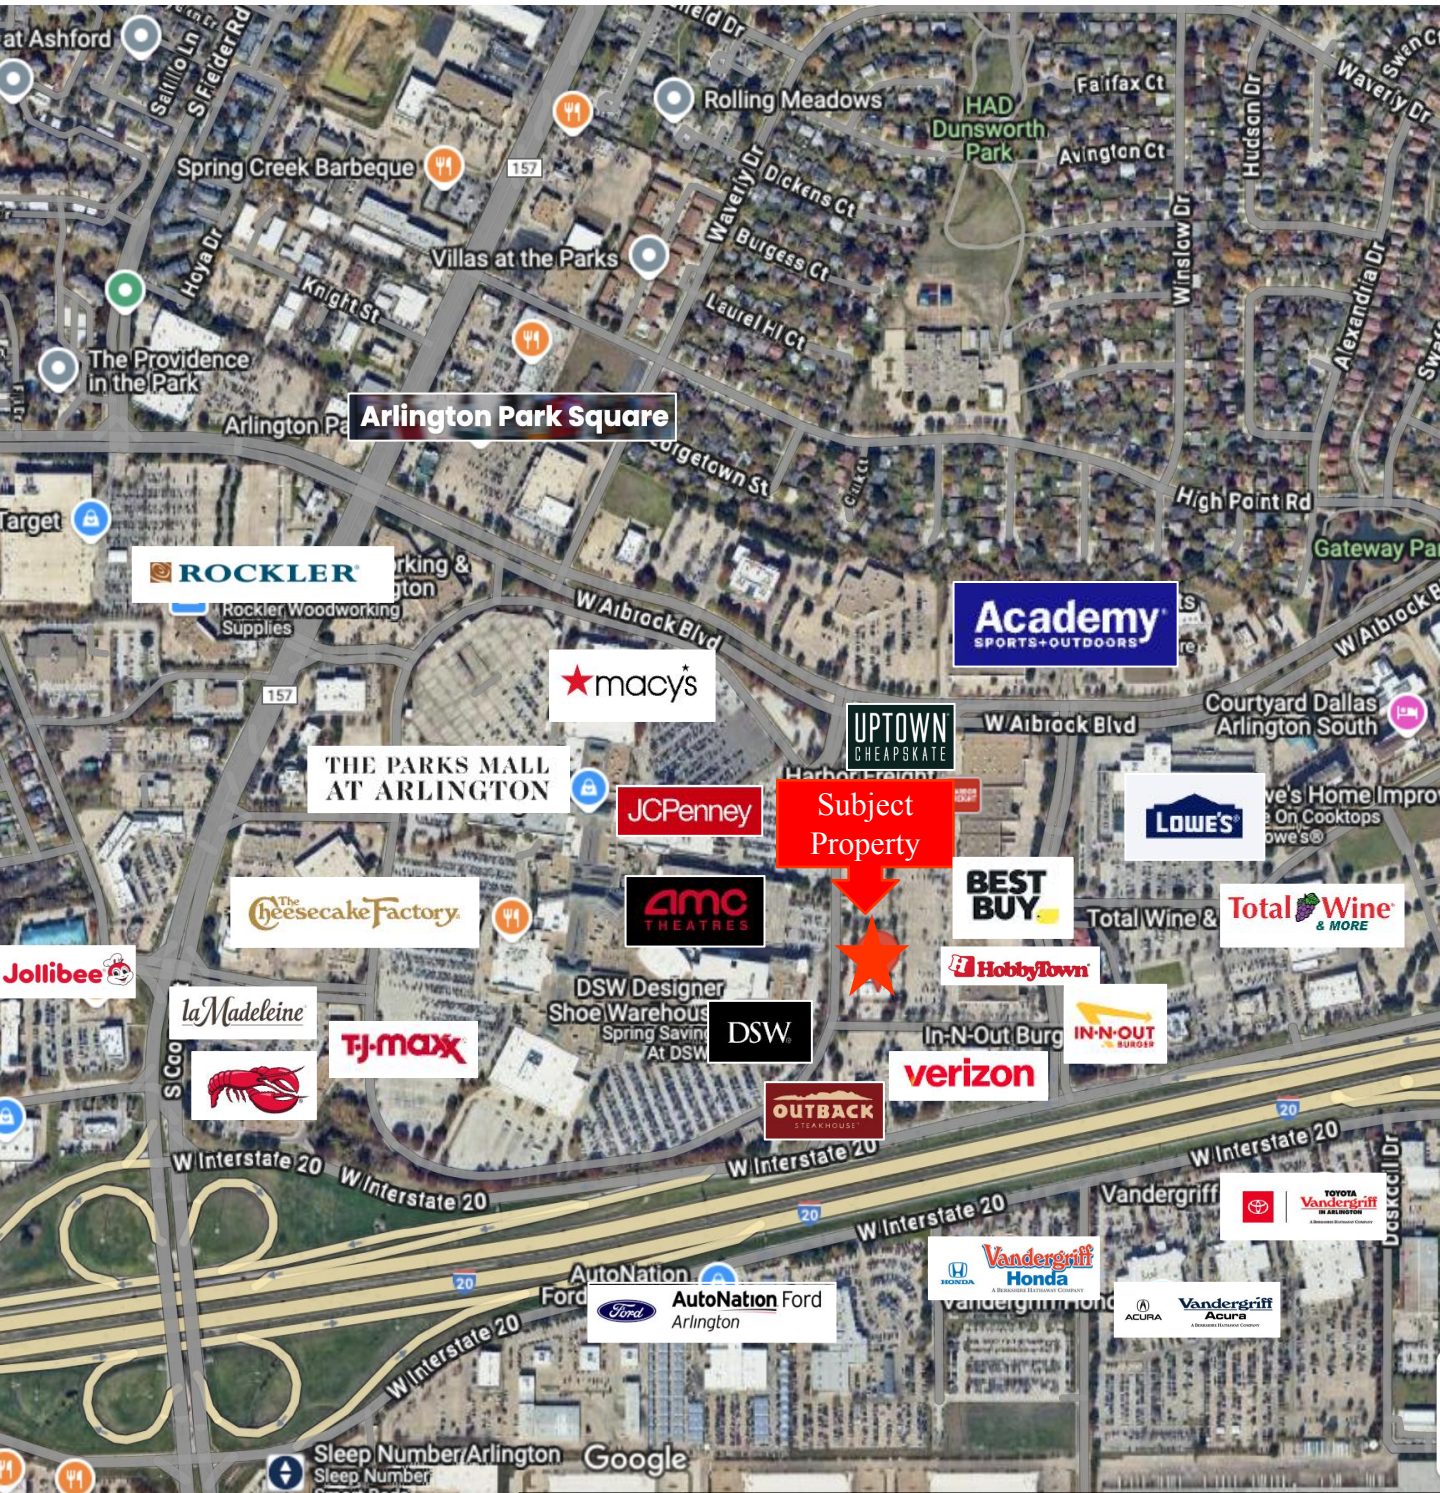

CENTURY SQUARE AT ARLINGTON

RETAILER MAP & DEMOGRAPHIC

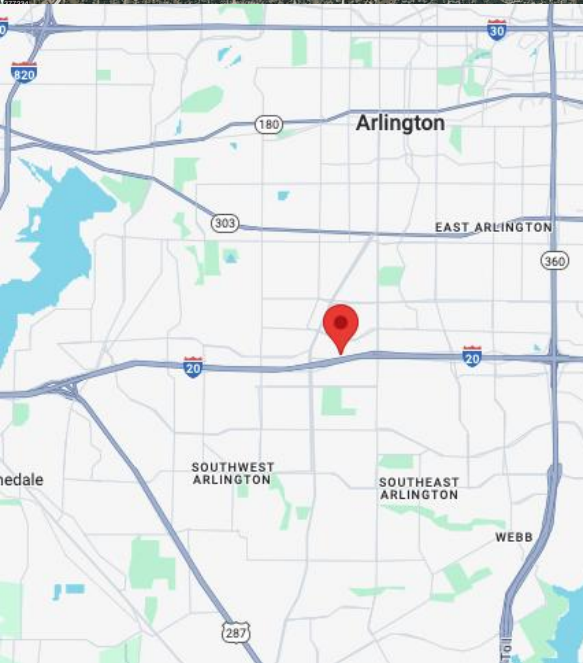

POPULATION	1 MILE	3 MILES	5 MILES
TOTAL POPULATION	10,808	128,091	352,107
AVERAGE AGE	32.7	34.0	34.2
AVERAGE AGE (MALE)	29.8	32.3	32.3
AVERAGE AGE (FEMALE)	35.1	35.4	35.4
HOUSEHOLDS & INCOME	1 MILE	3 MILES	5 MILES
TOTAL HOUSEHOLDS	3,449	44,266	121,339
# OF PERSONS PER HH	3.1	2.9	2.9
AVERAGE HH INCOME	\$67,833	\$75,982	\$76,809
AVERAGE HOUSE VALUE	\$260,256	\$202,894	\$190,049

* Demographic data derived from 2020 ACS - US Census



Information About Brokerage Services

Texas law requires all real estate license holders to give the following information about brokerage services to prospective buyers, tenants, sellers and landlords.



TYPES OF REAL ESTATE LICENSE HOLDERS:

- **A BROKER** is responsible for all brokerage activities, including acts performed by sales agents sponsored by the broker.
- **A SALES AGENT** must be sponsored by a broker and works with clients on behalf of the broker.

A BROKER'S MINIMUM DUTIES REQUIRED BY LAW (A client is the person or party that the broker represents):

- Put the interests of the client above all others, including the broker's own interests;
- Inform the client of any material information about the property or transaction received by the broker;
- Answer the client's questions and present any offer to or counter-offer from the client; and
- Treat all parties to a real estate transaction honestly and fairly.

A LICENSE HOLDER CAN REPRESENT A PARTY IN A REAL ESTATE TRANSACTION:

AS AGENT FOR OWNER (SELLER/LANDLORD): The broker becomes the property owner's agent through an agreement with the owner, usually in a written listing to sell or property management agreement. An owner's agent must perform the broker's minimum duties above and must inform the owner of any material information about the property or transaction known by the agent, including information disclosed to the agent or subagent by the buyer or buyer's agent.

AS AGENT FOR BUYER/TENANT: The broker becomes the buyer/tenant's agent by agreeing to represent the buyer, usually through a written representation agreement. A buyer's agent must perform the broker's minimum duties above and must inform the buyer of any material information about the property or transaction known by the agent, including information disclosed to the agent by the seller or seller's agent.

AS AGENT FOR BOTH - INTERMEDIARY: To act as an intermediary between the parties the broker must first obtain the written agreement of *each party* to the transaction. The written agreement must state who will pay the broker and, in conspicuous bold or underlined print, set forth the broker's obligations as an intermediary. A broker who acts as an intermediary:

- Must treat all parties to the transaction impartially and fairly;
- May, with the parties' written consent, appoint a different license holder associated with the broker to each party (owner and buyer) to communicate with, provide opinions and advice to, and carry out the instructions of each party to the transaction.
- Must not, unless specifically authorized in writing to do so by the party, disclose:
 - that the owner will accept a price less than the written asking price;
 - that the buyer/tenant will pay a price greater than the price submitted in a written offer; and
 - any confidential information or any other information that a party specifically instructs the broker in writing not to disclose, unless required to do so by law.

AS SUBAGENT: A license holder acts as a subagent when aiding a buyer in a transaction without an agreement to represent the buyer. A subagent can assist the buyer but does not represent the buyer and must place the interests of the owner first.

TO AVOID DISPUTES, ALL AGREEMENTS BETWEEN YOU AND A BROKER SHOULD BE IN WRITING AND CLEARLY ESTABLISH:

- The broker's duties and responsibilities to you, and your obligations under the representation agreement.
- Who will pay the broker for services provided to you, when payment will be made and how the payment will be calculated.

LICENSE HOLDER CONTACT INFORMATION: This notice is being provided for information purposes. It does not create an obligation for you to use the broker's services. Please acknowledge receipt of this notice below and retain a copy for your records.

Pacific Century Realty	437690	agoh@pcrtx.com	(972) 489-3880
Licensed Broker /Broker Firm Name or Primary Assumed Business Name	License No.	Email	Phone

Regulated by the Texas Real Estate Commission

Information available at www.trec.texas.gov
IABS 1-0