

Lakeside at College Park

8777 Purdue Rd, Indianapolis, IN 46268




Office

1,173 - 3,292 SF

PROPERTY HIGHLIGHTS

- Spaces Immediately Available
- Centrally located in the College Park Corridor
- Immediate access to I-465 and Michigan Road
- Outdoor Patio Overlooking 25-Acre Lake
- On-site Conference Room

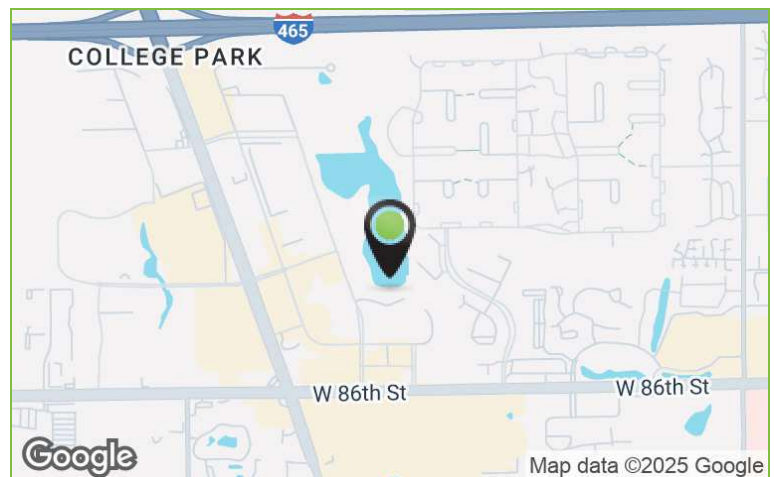

Mike Short
Vice President
Mike@alogp.com
C: 317.800.4664


ALO Property Group
9075 N. Meridian St., Ste. 175
Indianapolis, IN 46260
O: 317.853.7500
www.alogp.com




Lakeside at College Park

8777 Purdue Rd, Indianapolis, IN 46268

Suite 130

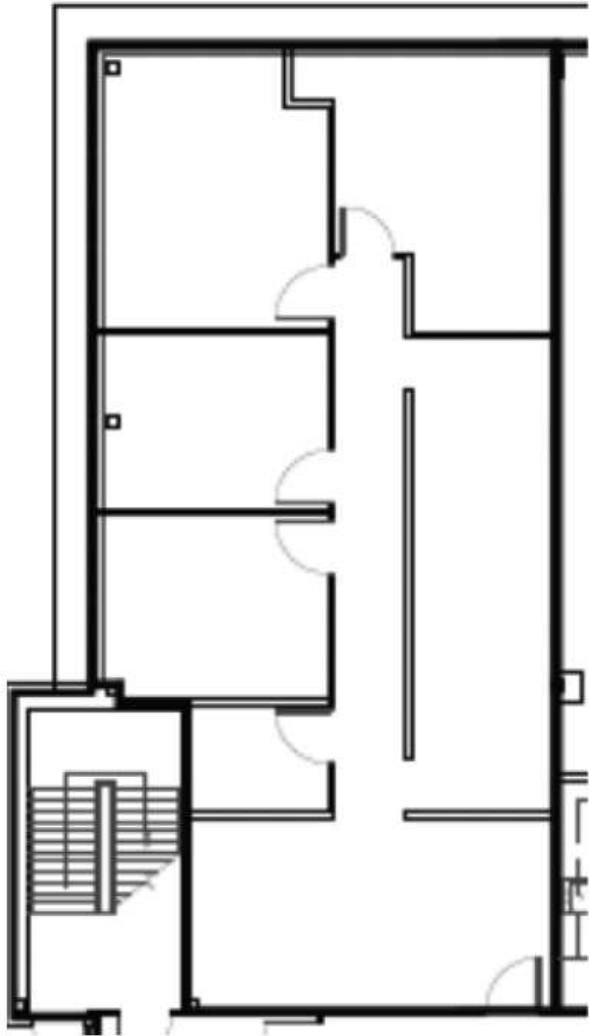

**SUITE 130
AVAILABLE**
1,524 RSF

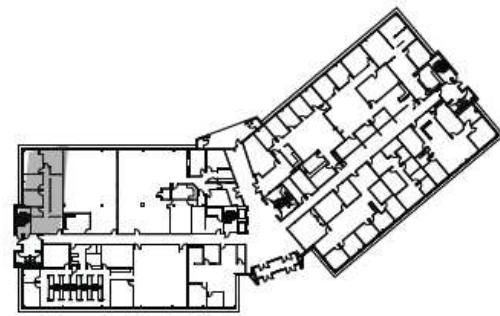

KEYPLAN - SUITE 101
NOT TO SCALE

NORTH

Mike Short
Vice President
Mike@alopg.com
C: 317.800.4664

ALO Property Group
9075 N. Meridian St., Ste. 175
Indianapolis, IN 46260
O: 317.853.7500
www.alopg.com



Lakeside at College Park

8777 Purdue Rd, Indianapolis, IN 46268

Suite 124 - 1,173



SUITE 124
AVAILABLE

Mike Short
Vice President
Mike@alogp.com
C: 317.800.4664


ALO Property Group
9075 N. Meridian St., Ste. 175
Indianapolis, IN 46260
O: 317.853.7500
www.alogp.com



Lakeside at College Park

8777 Purdue Rd, Indianapolis, IN 46268

Suite 310 - 1,397

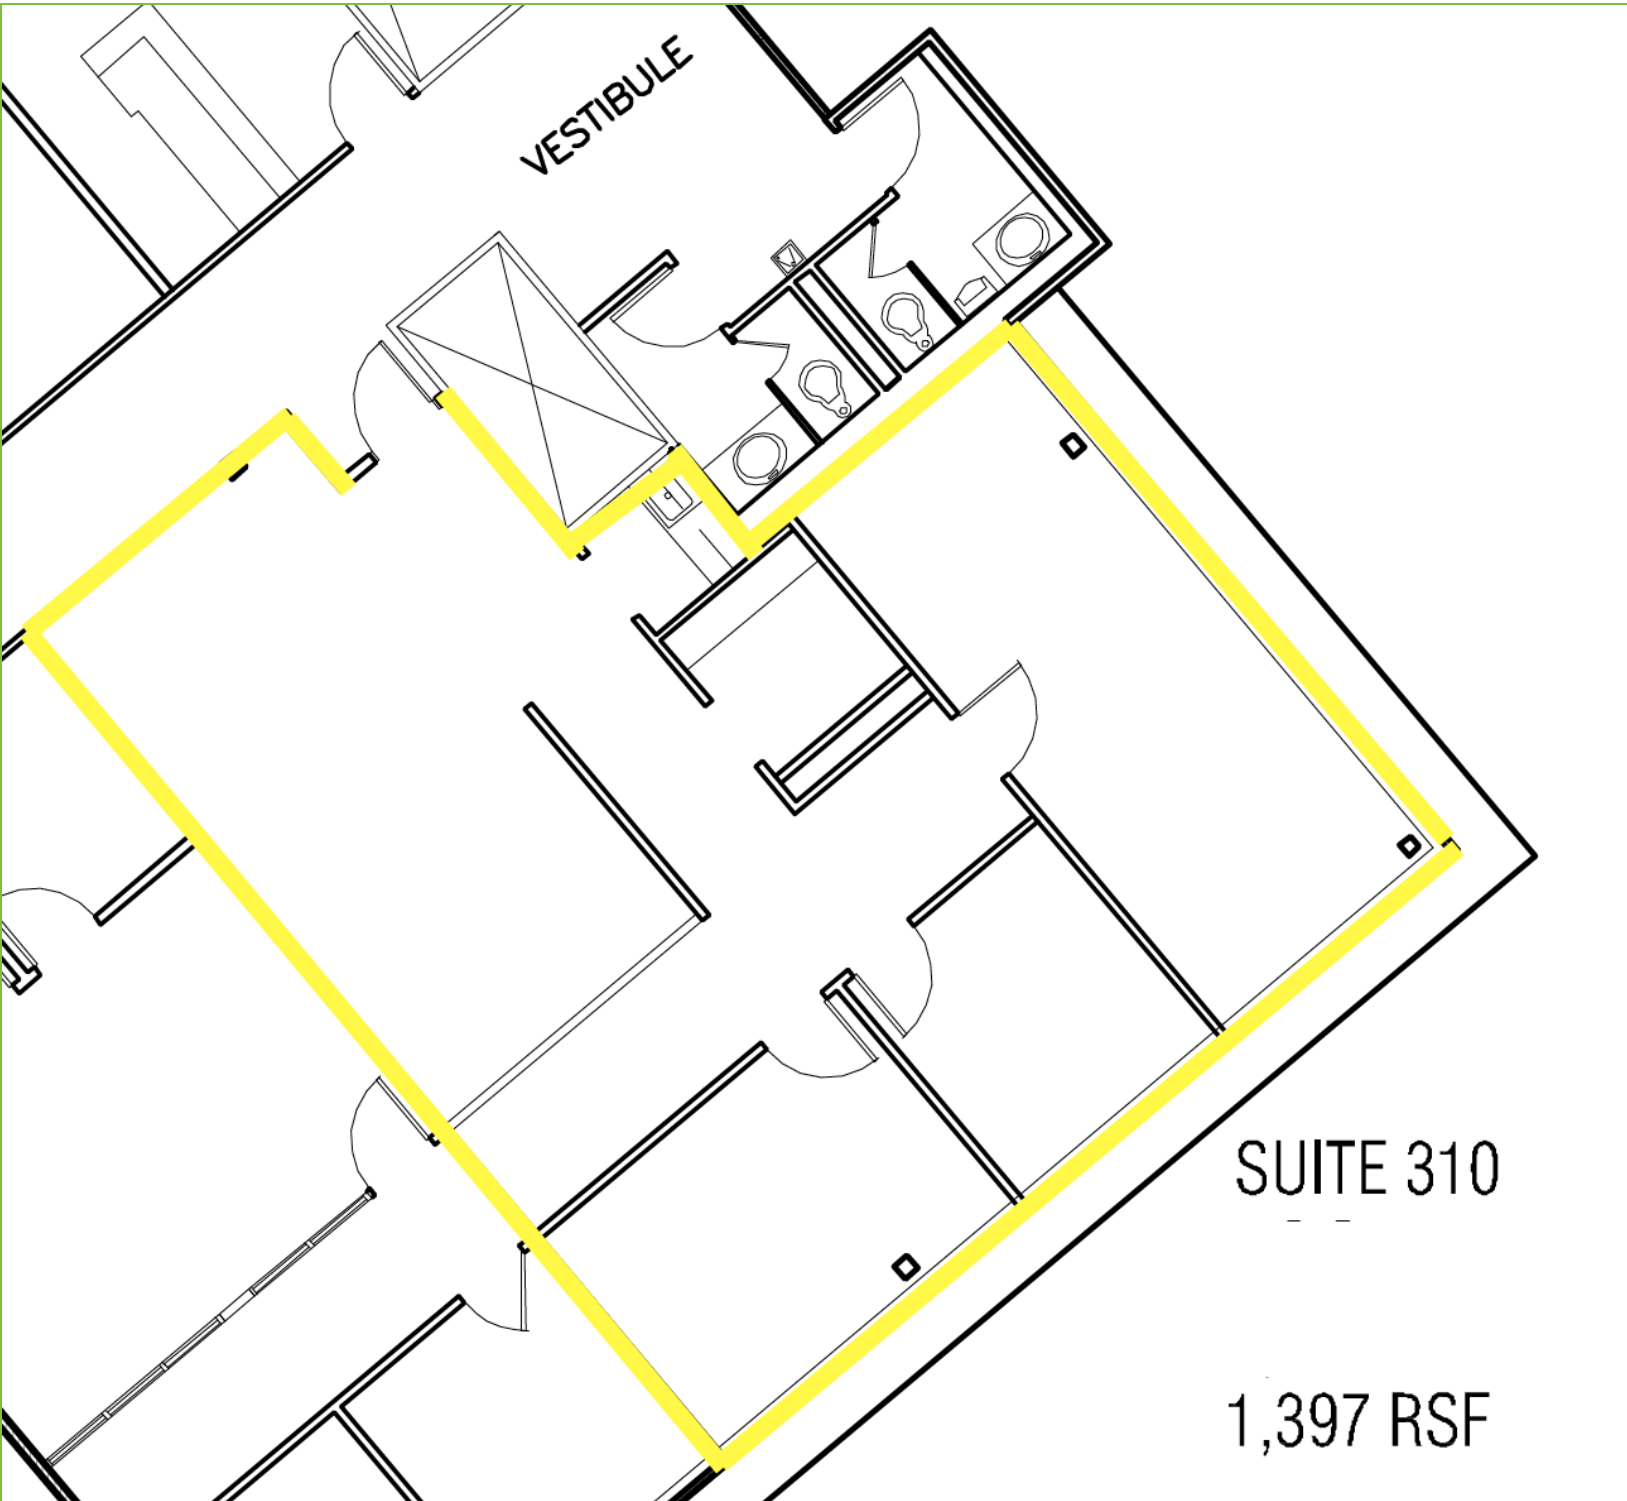

Mike Short
Vice President
Mike@alopg.com
C: 317.800.4664


ALO Property Group
9075 N. Meridian St., Ste. 175
Indianapolis, IN 46260
O: 317.853.7500
www.alopg.com



Lakeside at College Park

8777 Purdue Rd, Indianapolis, IN 46268


Suite 325

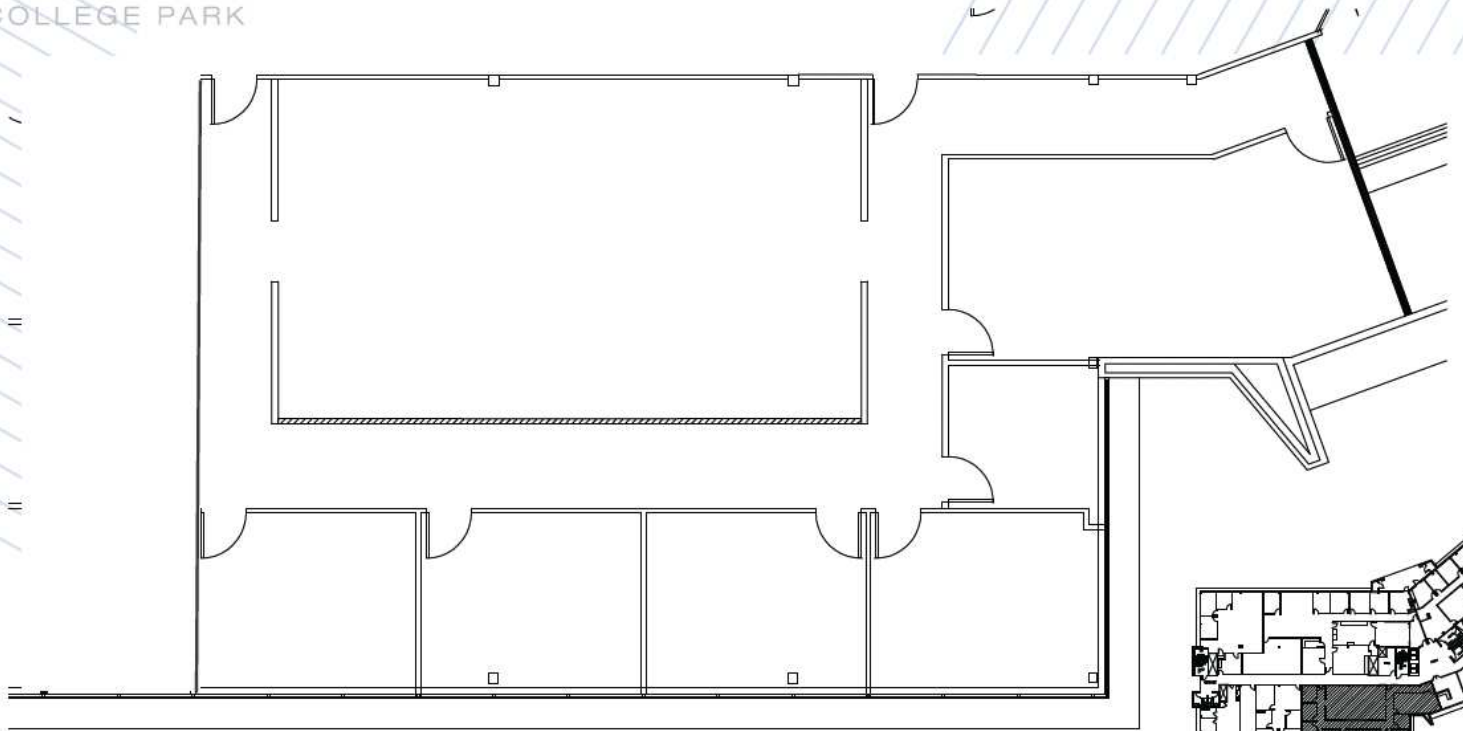

SUITE 325
AVAILABLE
3,292 RSF



KEYPLAN - SUITE 325
NOT TO SCALE

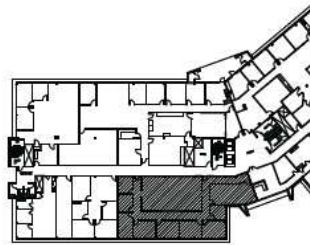

Mike Short
Vice President
Mike@alogp.com
C: 317.800.4664

ALO Property Group
9075 N. Meridian St., Ste. 175
Indianapolis, IN 46260
O: 317.853.7500
www.alogp.com



Lakeside at College Park

8777 Purdue Rd, Indianapolis, IN 46268

Photos



Mike Short
Vice President
Mike@alopg.com
C: 317.800.4664

ALO Property Group
9075 N. Meridian St., Ste. 175
Indianapolis, IN 46260
O: 317.853.7500
www.alopg.com

