

# FOR SALE

## 1 TO 31 ACRES - INDUSTRIAL LAND

SEC McLaughlin Rd. & Antelope Rd., Menifee



### FEATURES:

- 1 to 31 Acres, Zoned "BP" Business Park
- Proposed Building for Big Box Developer / User - ± 696,000 SF
- 1.5 Miles from I-215, via Ethanac Rd. On/Off Ramp to Antelope Rd.
- APN #'s: 331-200-012, 013, 014, 018, 019, 020, 022, 023, 024, & 025. Assembled = 31 Net Acres
- Water, Sewer, Recycle Lines in McLaughlin Rd., Gas Lines Staked
- Site Dimensions approximately 1,276' x 1,279'
- Antelope Rd. Alignment Improvements completed with 24' paved street, 12" sewer line, 12" water, 8" recycle water line, storm drain



### ANDY SHIRK

Vice President  
909.545.8009  
ashirk@voitco.com  
Lic. #00881302


# Voit

REAL ESTATE SERVICES

## 1 TO 31 ACRES - INDUSTRIAL LAND

SEC McLaughlin Rd. & Antelope Rd., Menifee

### CONCEPTUAL SITE PLAN

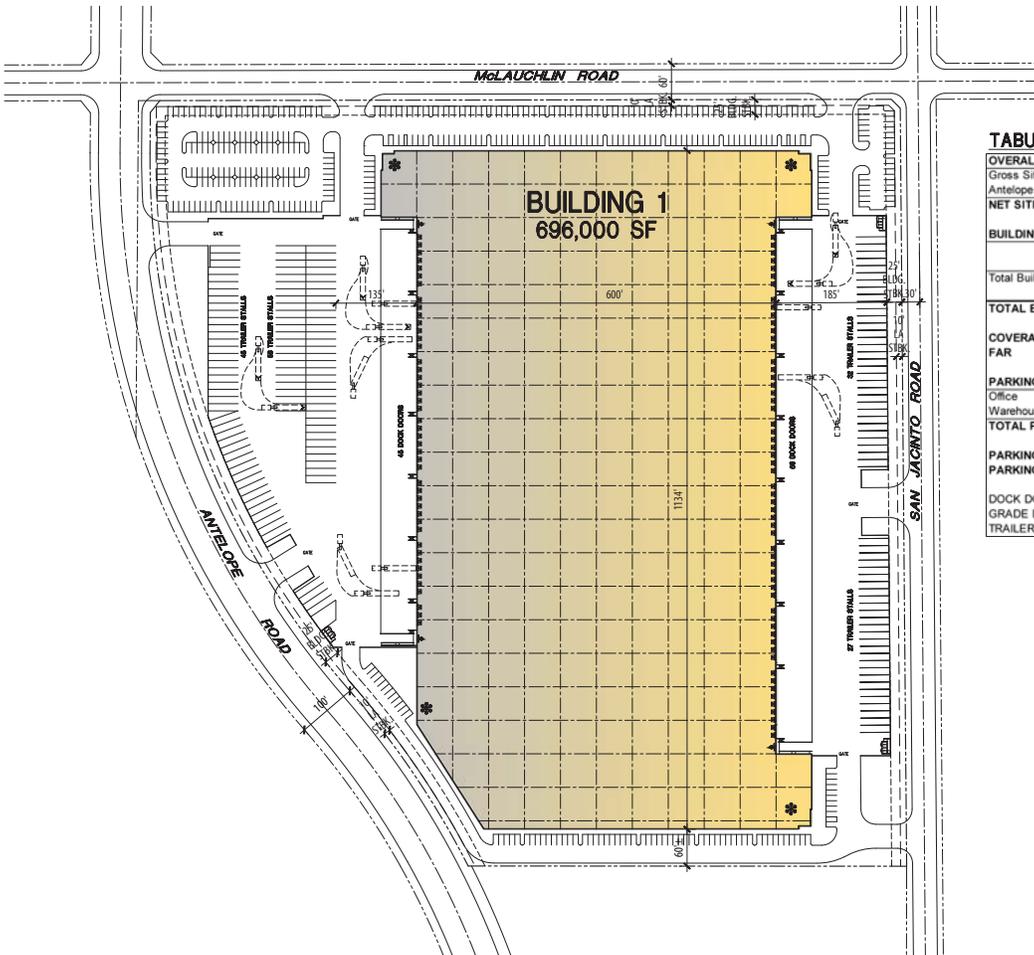

#### TABULATIONS

OVERALL SITE AREA	SF	ACRES
Gross Site Area	1,497,200	34.37
Antelope Street Dedication	109,717	2.52
<b>NET SITE AREA</b>	<b>1,387,483</b>	<b>31.85</b>

BUILDING AREA	BUILDING 1
Ground Floor Office	15,000
Warehouse	676,000
<b>Total Building Footprint</b>	<b>691,000</b>
Mezzanine	5,000
<b>TOTAL BUILDING AREA</b>	<b>696,000</b>

<b>COVERAGE</b>	<b>49.8%</b>
<b>FAR</b>	<b>50.2%</b>

PARKING REQUIRED		
Office	1/250	80
Warehousing and Distribution	1/2000	338
<b>TOTAL PARKING REQUIRED</b>		<b>418</b>

<b>PARKING PROVIDED</b>	<b>430</b>
<b>PARKING RATIO</b>	<b>0.62/1000</b>

<b>DOCK DOORS</b>	<b>103</b>
<b>GRADE DOORS</b>	<b>4</b>
<b>TRAILER STALLS</b>	<b>160</b>

**MENIFEE DISTRIBUTION CENTER - MENIFEE, CA**

VOIT REAL ESTATE SERVICES

SCHEME A  
**CONCEPTUAL SITE PLAN**



**GIAA**  
ARCHITECTS

PROJECT NO: V0009.01  
DATE: 9-26-18

NOTE: LAND AREA AND BUILDING SQUARE FOOTAGE ARE PRELIMINARY AND MAY BE SUBJECT TO CHANGE UPON REVIEW BY GOVERNING AGENCIES, CIVIL ENGINEER, AND OTHERS.  
© GIAA ARCHITECTS, INC. ALL RIGHTS RESERVED.

**ANDY SHIRK**  
Vice President  
909.545.8009  
ashirk@voitco.com  
Lic. #00881302

**Voit**  
REAL ESTATE SERVICES

3280 E. Guasti Road, Suite 100, Ontario, CA 91761 • 909.545.8000 • 909.354.3253 Fax

Licensed as Real Estate Salespersons by the DRE. The information contained herein has been obtained from sources we deem reliable.

While we have no reason to doubt its accuracy, we do not guarantee it. ©2020 Voit Real Estate Services, Inc. All Rights Reserved. License #01991785.

www.VoitCo.com

## 1 TO 31 ACRES - INDUSTRIAL LAND

SEC McLaughlin Rd. & Antelope Rd., Menifee

**MENIFEE DISTRIBUTION CENTER**  
 MENIFEE, CA  
 VR008.01  
 9/26/2018



**SITE PLAN - SCHEME A**

<b>OVERALL SITE AREA</b>	SF	ACRES
Gross Site Area	1,497,200	34.37
Antelope Street Dedication	109,717	2.52
<b>NET SITE AREA</b>	<b>1,387,483</b>	<b>31.85</b>

<b>BUILDING AREA</b>	<b>BUILDING 1</b>
Ground Floor Office	15,000
Warehouse	676,000
Total Building Footprint	691,000
Mezzanine	5,000
<b>TOTAL BUILDING AREA</b>	<b>696,000</b>

<b>COVERAGE</b>	<b>49.8%</b>
<b>FAR</b>	<b>50.2%</b>

<b>PARKING REQUIRED</b>		
Office	1/250	80
Warehousing and Distribution	1/2000	338
<b>TOTAL PARKING REQUIRED</b>		<b>418</b>

<b>PARKING PROVIDED</b>	<b>430</b>
<b>PARKING RATIO</b>	<b>0.62/1000</b>

DOCK DOORS	103
GRADE DOORS	4
TRAILER STALLS	160

**ANDY SHIRK**  
 Vice President  
 909.545.8009  
 ashirk@voitco.com  
 Lic. #00881302



## 1 TO 31 ACRES - INDUSTRIAL LAND

SEC McLaughlin Rd. & Antelope Rd., Menifee

### PARCEL MAP



#### ANDY SHIRK

Vice President  
909.545.8009  
ashirk@voitco.com  
Lic. #00881302

# Voit

REAL ESTATE SERVICES

## 1 TO 31 ACRES - INDUSTRIAL LAND

SEC McLaughlin Rd. & Antelope Rd., Menifee

### LOCATION MAP



#### ANDY SHIRK

Vice President  
909.545.8009  
ashirk@voitco.com  
Lic. #00881302

# Voit

REAL ESTATE SERVICES

3280 E. Guasti Road, Suite 100, Ontario, CA 91761 • 909.545.8000 • 909.354.3253 Fax

Licensed as Real Estate Salespersons by the DRE. The information contained herein has been obtained from sources we deem reliable. While we have no reason to doubt its accuracy, we do not guarantee it. ©2020 Voit Real Estate Services, Inc. All Rights Reserved. License #01991785.


www.VoitCo.com

**FOR SALE**

**1 TO 31 ACRES - INDUSTRIAL LAND**

**SEC McLaughlin Rd. & Antelope Rd., Menifee**

**REGIONAL MAP**

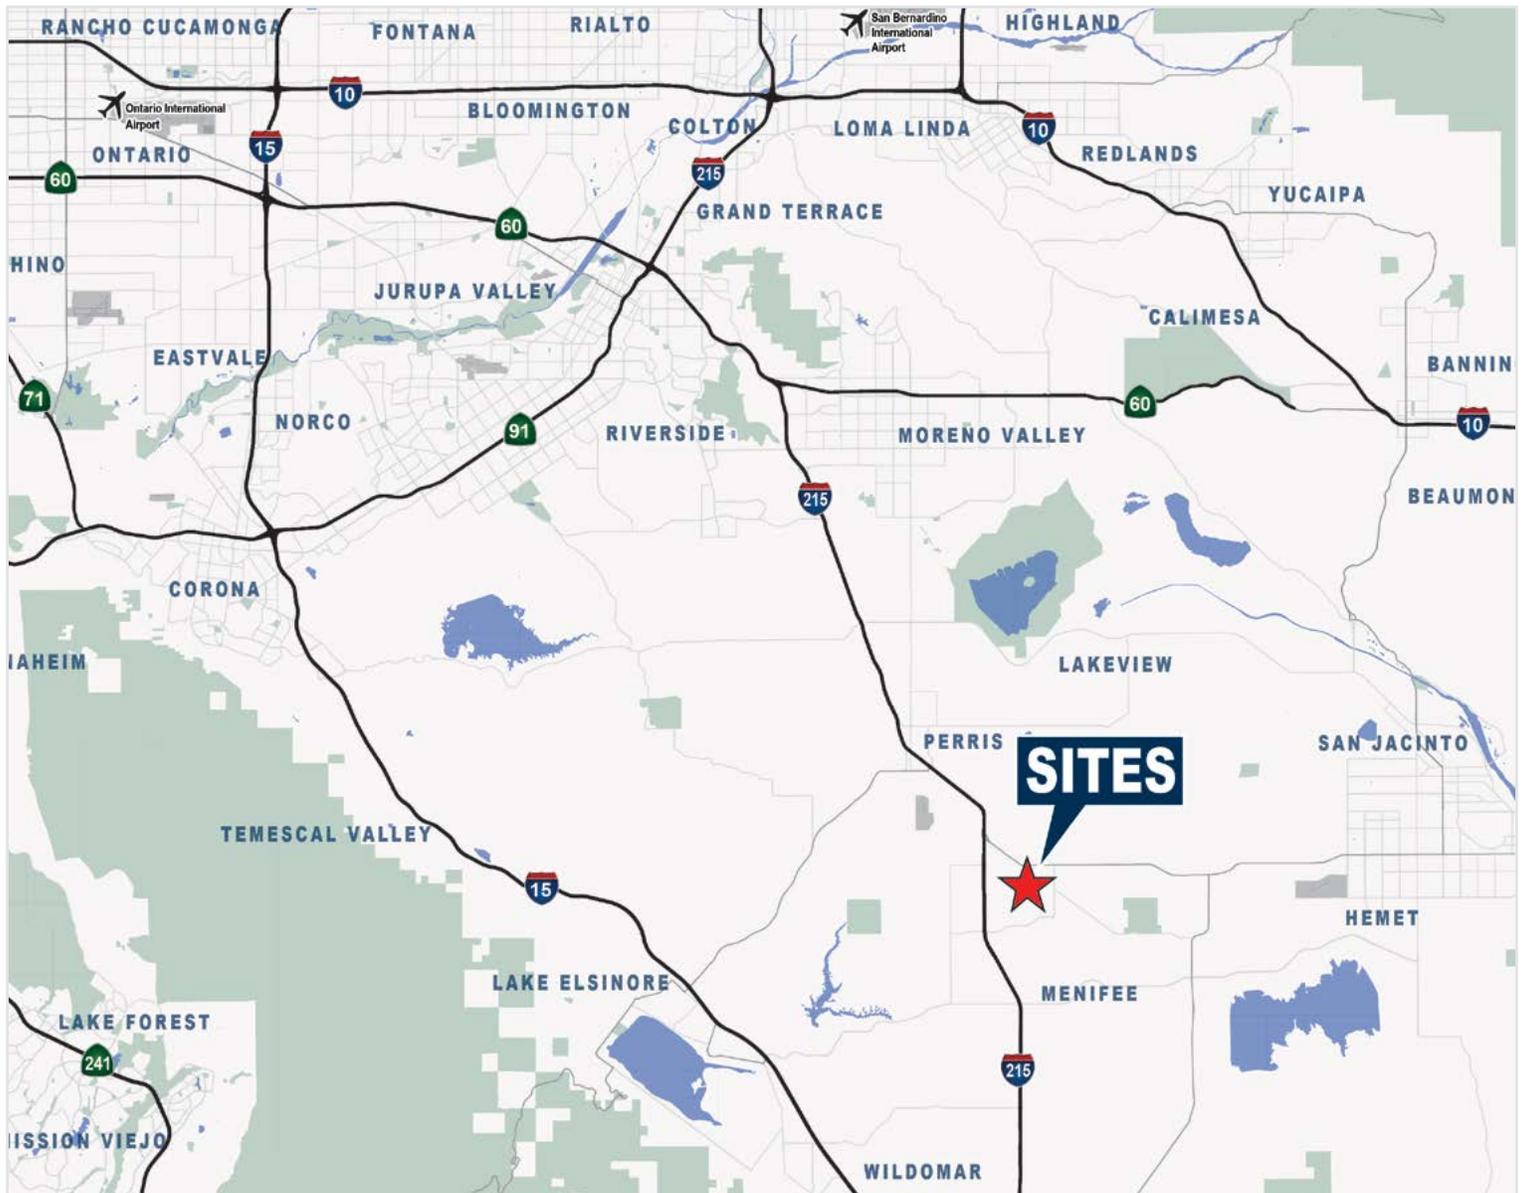

**ANDY SHIRK**  
Vice President  
909.545.8009  
ashirk@voitco.com  
Lic. #00881302

**Voit**  
REAL ESTATE SERVICES

3280 E. Guasti Road, Suite 100, Ontario, CA 91761 • 909.545.8000 • 909.354.3253 Fax  
Licensed as Real Estate Salespersons by the DRE. The information contained herein has been obtained from sources we deem reliable.  
While we have no reason to doubt its accuracy, we do not guarantee it. ©2020 Voit Real Estate Services, Inc. All Rights Reserved. License #01991785.

www.VoitCo.com