

FOR SALE

±9,899 SF | M2 Zoning

4429 Losee Rd,
North Las Vegas, NV 89081





6064 South Durango Drive,
Las Vegas, NV 89113
702.383.3383 | naixel.com

4429 Losee Rd,
North Las Vegas, NV 89081

Bryan Houser

LIC#S.0038030
702.277.9207
bhouser@naixel.com

Offering Memorandum

Terms and Conditions

This offering, including any related digital marketing, contains selected information pertaining to the Property and does not purport to be a representation of the state of the Property, to be all-inclusive, or to contain all or part of the information which interested parties may require to evaluate a purchase or lease of real property.

Financial Information

Any and all financial projections and information are provided for general reference purposes only and have been gathered from sources deemed reliable. Certain assumptions have been made relating to the general economy, market conditions, competition and other factors beyond the control of seller and NAI Excel. Therefore, all projections, assumptions and other information provided and made herein are subject to material variation.

Summary Documents

Additionally, all references to acreage, square feet, and other measurements are approximations. Any demographics, geographic information systems(GIS), maps, photography, zoning, site plan, survey, engineering, architectural drawings, and any other information are without assurance of their accuracy, time sensitivity, completeness, or status of approval. Documents presented may be preliminary, have no assurance of being "as built", and may not reflect actual property boundaries or improvements. Additional information and an opportunity to inspect the Property can be made available to qualified parties. In this Memorandum, certain documents are described in summary form. These summaries do not purport to be complete nor necessarily accurate descriptions of the full documents referenced herein. Interested parties are expected to review and confirm all such summaries and other documents of whatever nature independently and not rely on the contents of this Memorandum in any manner.

Non-Warranty

Neither the seller or NAI Excel, nor any of their respective directors, officers, Affiliates or representatives make any representation or warranty, expressed or implied, as to the accuracy or completeness of this Offering Memorandum or any of its contents, as to the financial performance of the property, or as to the condition of the Property, malfunctions or mechanical defects on the Property or to any improvements thereon, including but not limited to the material, workmanship or mechanical components of the structures, foundations, roof, heating, plumbing, electrical or sewage system, drainage or moisture conditions, air conditioning, or damage by the presence of pests, mold or other organisms, environmental condition, soils conditions, the zoning of the Property, the suitability of the Property for Interested parties intended use or purpose, or for any other use or purpose.

No Obligation

No legal commitment or obligation shall arise by reason of your receipt of this Memorandum or use of its contents; Interested Parties are to rely solely on its investigations and inspections of the Property in evaluating a possible purchase or lease of the real property. The seller expressly reserves the right, at its sole discretion, to reject any or all offers to purchase or lease the Property, and/or to terminate discussions with any entity at any time, with or without notice, which may arise as a result of review of this Memorandum.

Confidentiality

By receipt of this Memorandum, you agree that this Memorandum and its contents are confidential in nature, that you will hold and treat such in the strictest confidence and that you will not disclose this Memorandum, or any of its contents, to any other entity without the prior written authorization of the seller or NAI Excel. If after reviewing this Memorandum, you have no further interest in purchasing or leasing the Property, please delete or return this Memorandum to NAI Excel.

Property Summary

This 9,899 SF concrete tilt-up industrial building offers prime frontage on Losee Road, situated just north of one of North Las Vegas's highest traffic intersections. The property is ideally positioned, with quick access to the I-15 freeway, making it convenient for transportation and distribution.

The building features a well-maintained, high-end build-out, including a two-story office space that totals 4,816 SF. The first-floor spans 2,855 SF, with multiple private offices providing a professional environment. The second floor, at 1,961 SF, offers a versatile bullpen area, a conference room, and a full bathroom with a shower for added convenience.

The warehouse portion of the property offers 5,070 SF of open storage space, efficiently serviced by three 12' x 14' grade-level roll-up doors. Additionally, the property includes secured outdoor storage, enhancing its functionality for various industrial uses. This is an ideal setup for businesses seeking a strategically located, well-equipped industrial space in North Las Vegas.

LIST PRICE **\$3,400,000.00**

- Total Building Square footage: ±9,899 SF
- Total 2 Story office: ±4,816 SF
 - First Floor: 2,855 SF
 - Second Floor: ±1,961 SF
- Warehouse Storage: ±5,070 SF
- Grade Level Doors: Three (3) 12'x14'
- Clear Height: 18 ft
- Sprinklered
- Power: 600 amps 120/240v 1 phase 3 wire
- Evaporative Cooled Warehouse
- HVAC Office Component
- Secured Outside Yard Storage ±0.214 acres or ±9,322 SF
- Zoning: M-2 (General Industrial)
- Daily Traffic Count at Losee & Craig Rd 47,000 Cars Per Day



OR TEXT 22761 TO 39200

Message frequency will vary. Message and data rates may apply. Reply HELP for help or STOP to cancel.

[ARTI Terms of Service](#) | [ARTI Privacy Statement](#)



Floorplan




[CLICK HERE](#)
FOR 3D TOUR


FIRST FLOOR



SECOND FLOOR

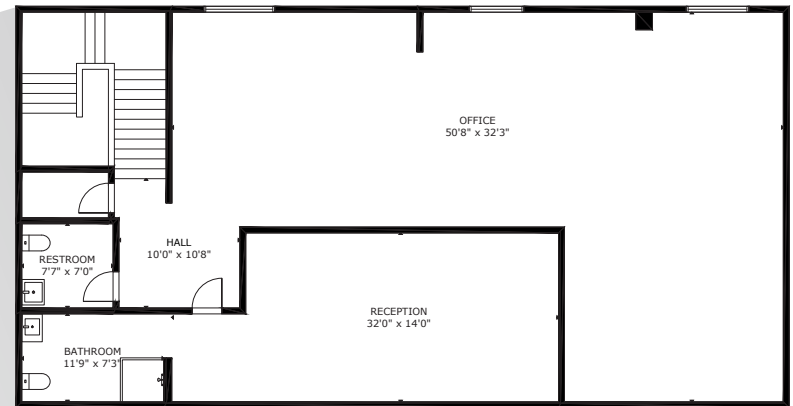

FLOOR PLANS ARE NOT TO SCALE.

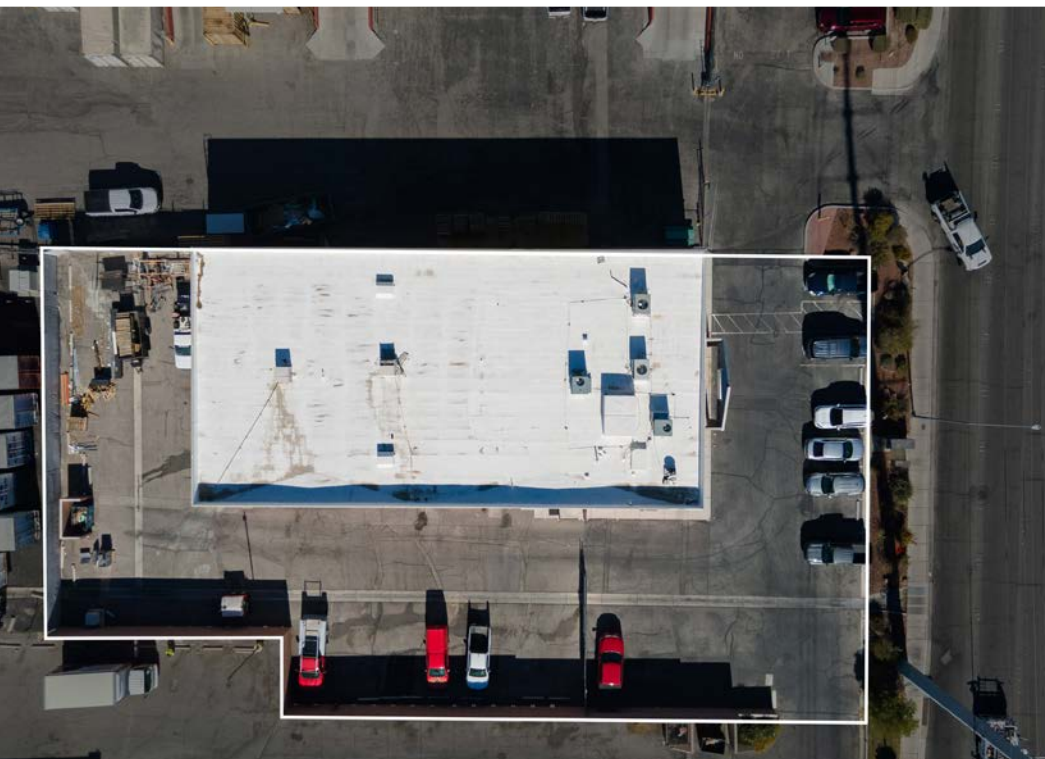









Area Map

- Shops/Tenants
- Schools
- Public Parks
- Govt. Buildings
- Airport

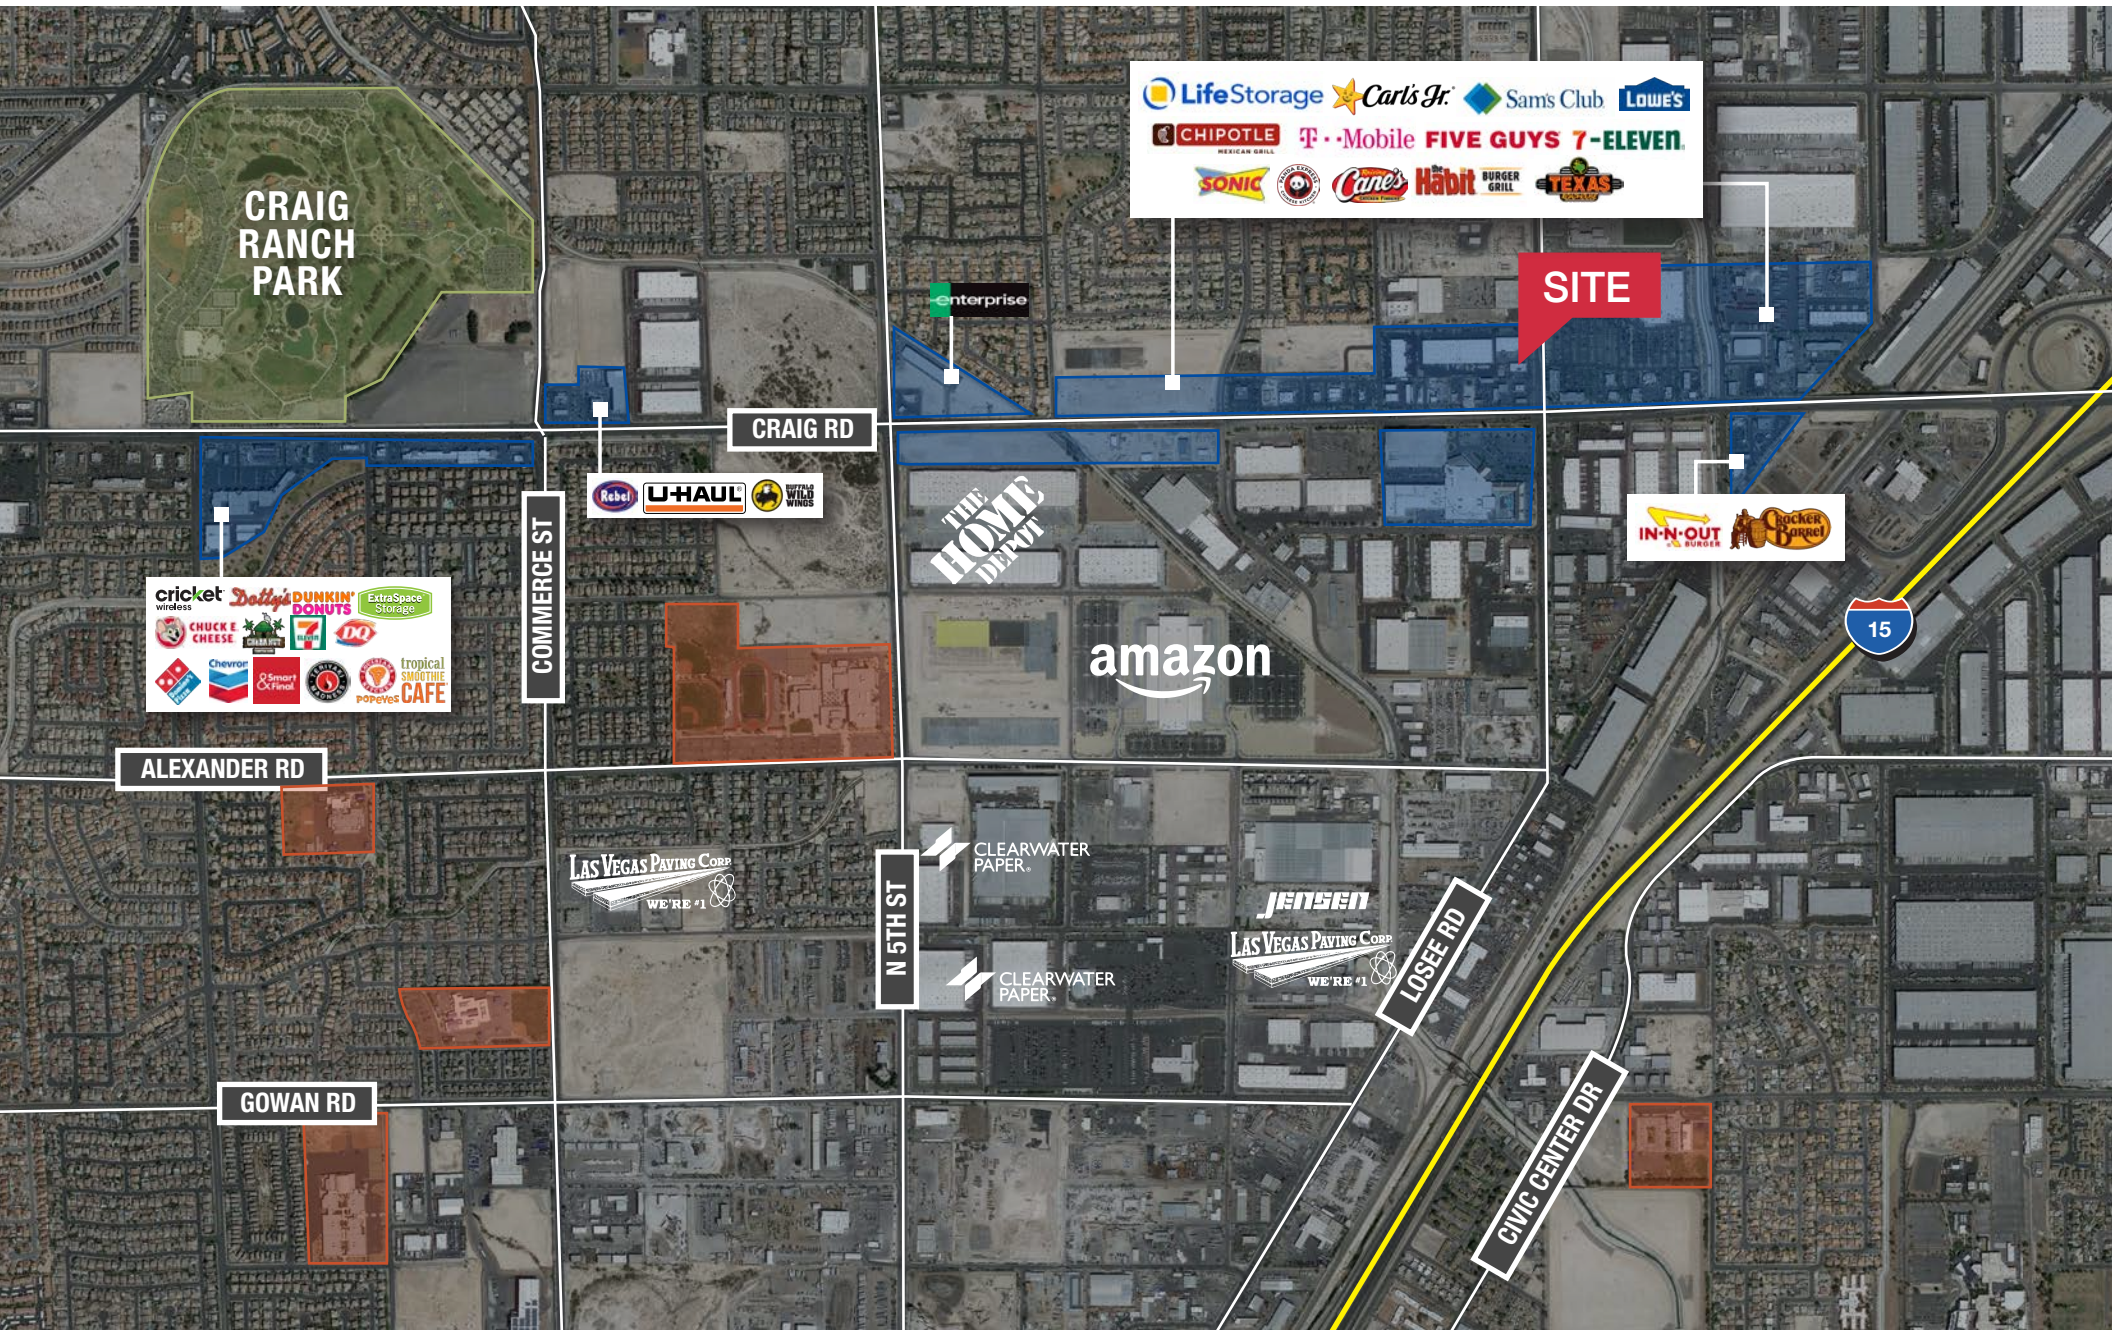

Area Map

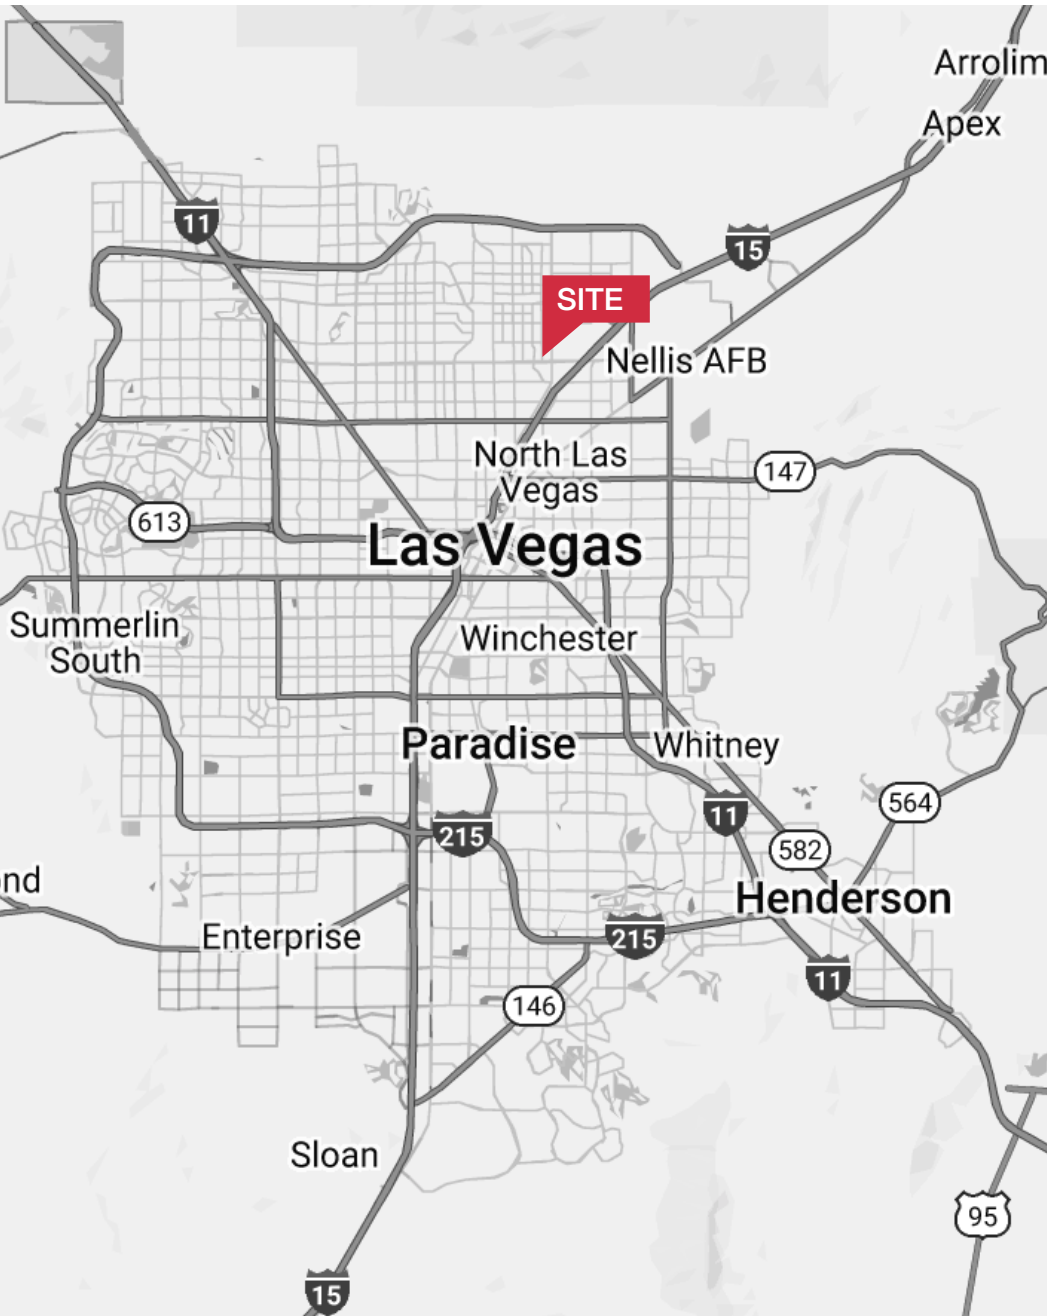


Demographics

POPULATION	1-mile	3-mile	5-mile
2024 Population	7,724	176,654	393,628
HOUSEHOLDS	1-mile	3-mile	5-mile
2024 Households	2,505	53,979	125,089
INCOME	1-mile	3-mile	5-mile
2024 Average HH Income	\$95,738	\$84,391	\$79,674

Traffic Counts

STREET	CPD
Craig Rd / Losee Rd	44,500
Losee Rd / Lone Mountain Rd	11,300

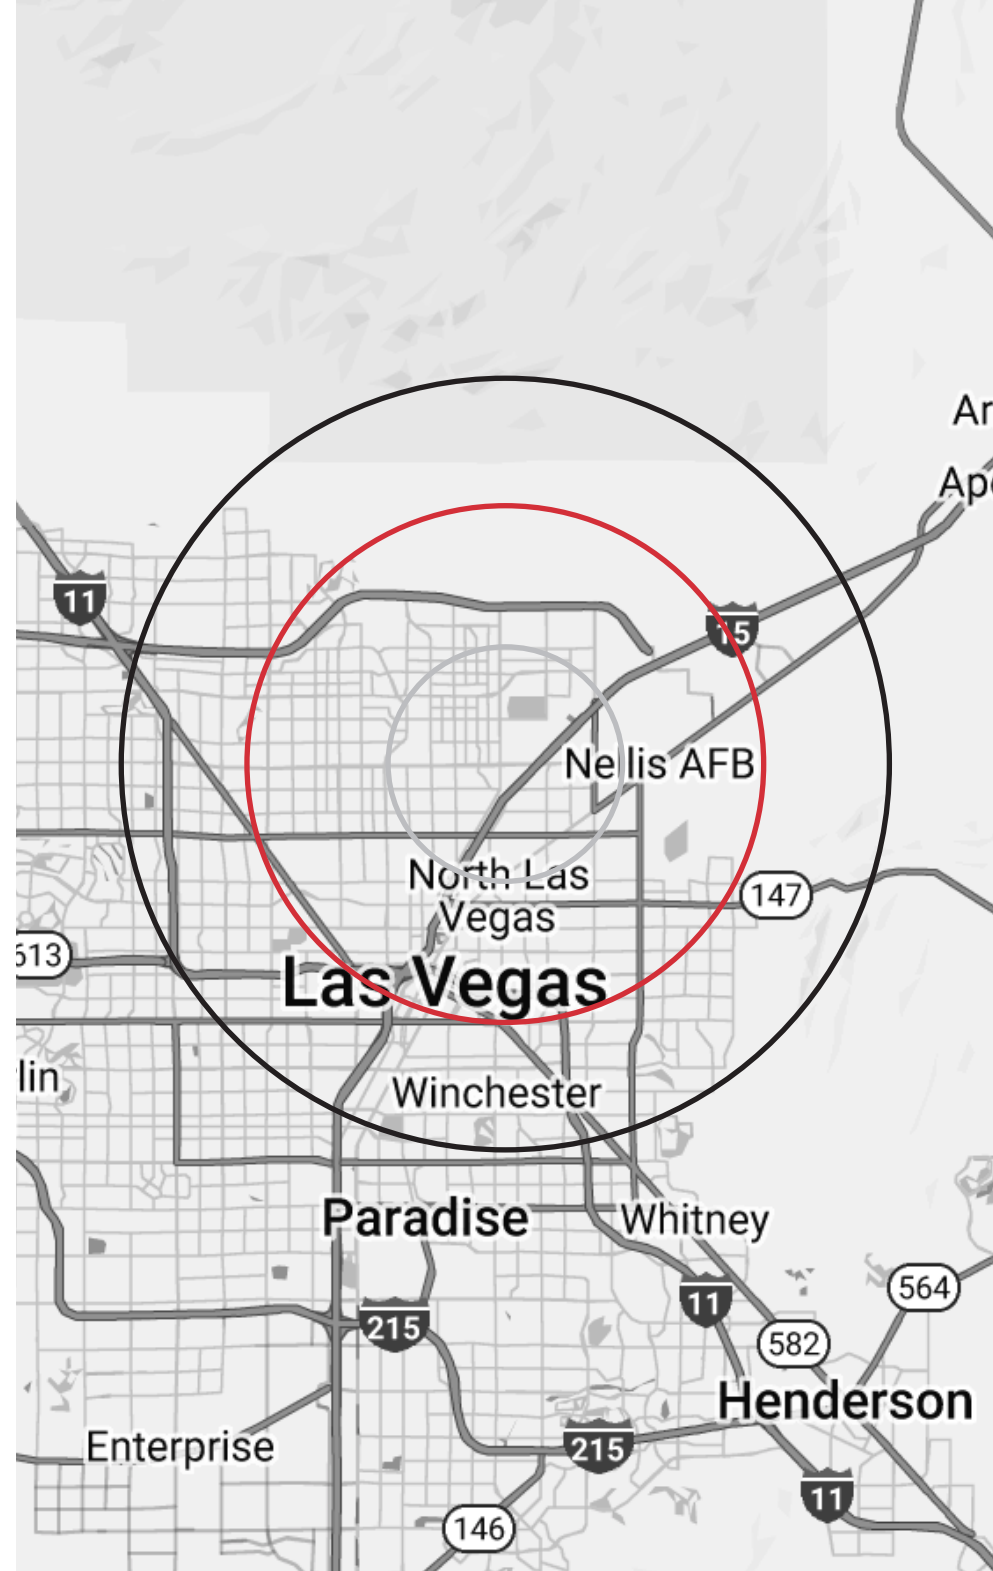



Distance to Major Cities

Salt Lake City, Utah	420 miles
Reno, Nevada	438 miles
Los Angeles, California	270 miles
San Diego, California	332 miles
Denver, Colorado	748 miles
Phoenix, Arizona	305 miles

Market Research

Our offices publish commercial and residential market research across Utah and Nevada. NAI Excel is known for their deep and rich data. Lending institutions, appraisers, and business consultants look to our market reports as the authority on commercial real estate market trends. We have built and maintained a comprehensive database comprised of data collected from some of the largest appraisal firms in the region, NAI transaction, and other data. NAI publishes statistics for the office, retail, industrial, and multifamily markets. Additionally, single family housing reports are published for every major market from Las Vegas to Salt Lake City, through our affiliate.

[ARTI Terms of Service](#) | [ARTI Privacy Statement](#)
<https://brokerstechnology.com/terms-of-use/>
<https://brokerstechnology.com/privacy-policy/>

CLICK HERE



**VIEW MARKET STATISTICS
FOR OFFICE, RETAIL,
INDUSTRIAL & MULTIFAMILY**

<https://excelcres.com/market-research>

NAI Excel

COMMERCIAL REAL ESTATE SERVICES, WORLDWIDE

6064 South Durango Drive,
Las Vegas, NV 89113

702.383.3383 | naixel.com

Bryan Houser

LIC#S.0038030

702.277.9207

bhouser@naixel.com

This offering, including any related digital marketing, contains selected information pertaining to the Property and does not purport to be a representation of the state of the Property, to be all-inclusive, or to contain all or part of the information which interested parties may require to evaluate a purchase or lease of real property.

Neither the seller or NAI Excel, nor any of their respective directors, officers, Affiliates or representatives make any representation or warranty, expressed or implied, as to the accuracy or completeness of this Offering Memorandum or any of its contents, as to the financial performance of the property, or as to the condition of the Property, malfunctions or mechanical defects on the Property or to any improvements thereon, including but not limited to the material, workmanship or mechanical components of the structures, foundations, roof, heating, plumbing, electrical or sewage system, drainage or moisture conditions, air conditioning, or damage by the presence of pests, mold or other organisms, environmental condition, soils conditions, the zoning of the Property, the suitability of the Property for interested parties intended use or purpose, or for any other use or purpose.