



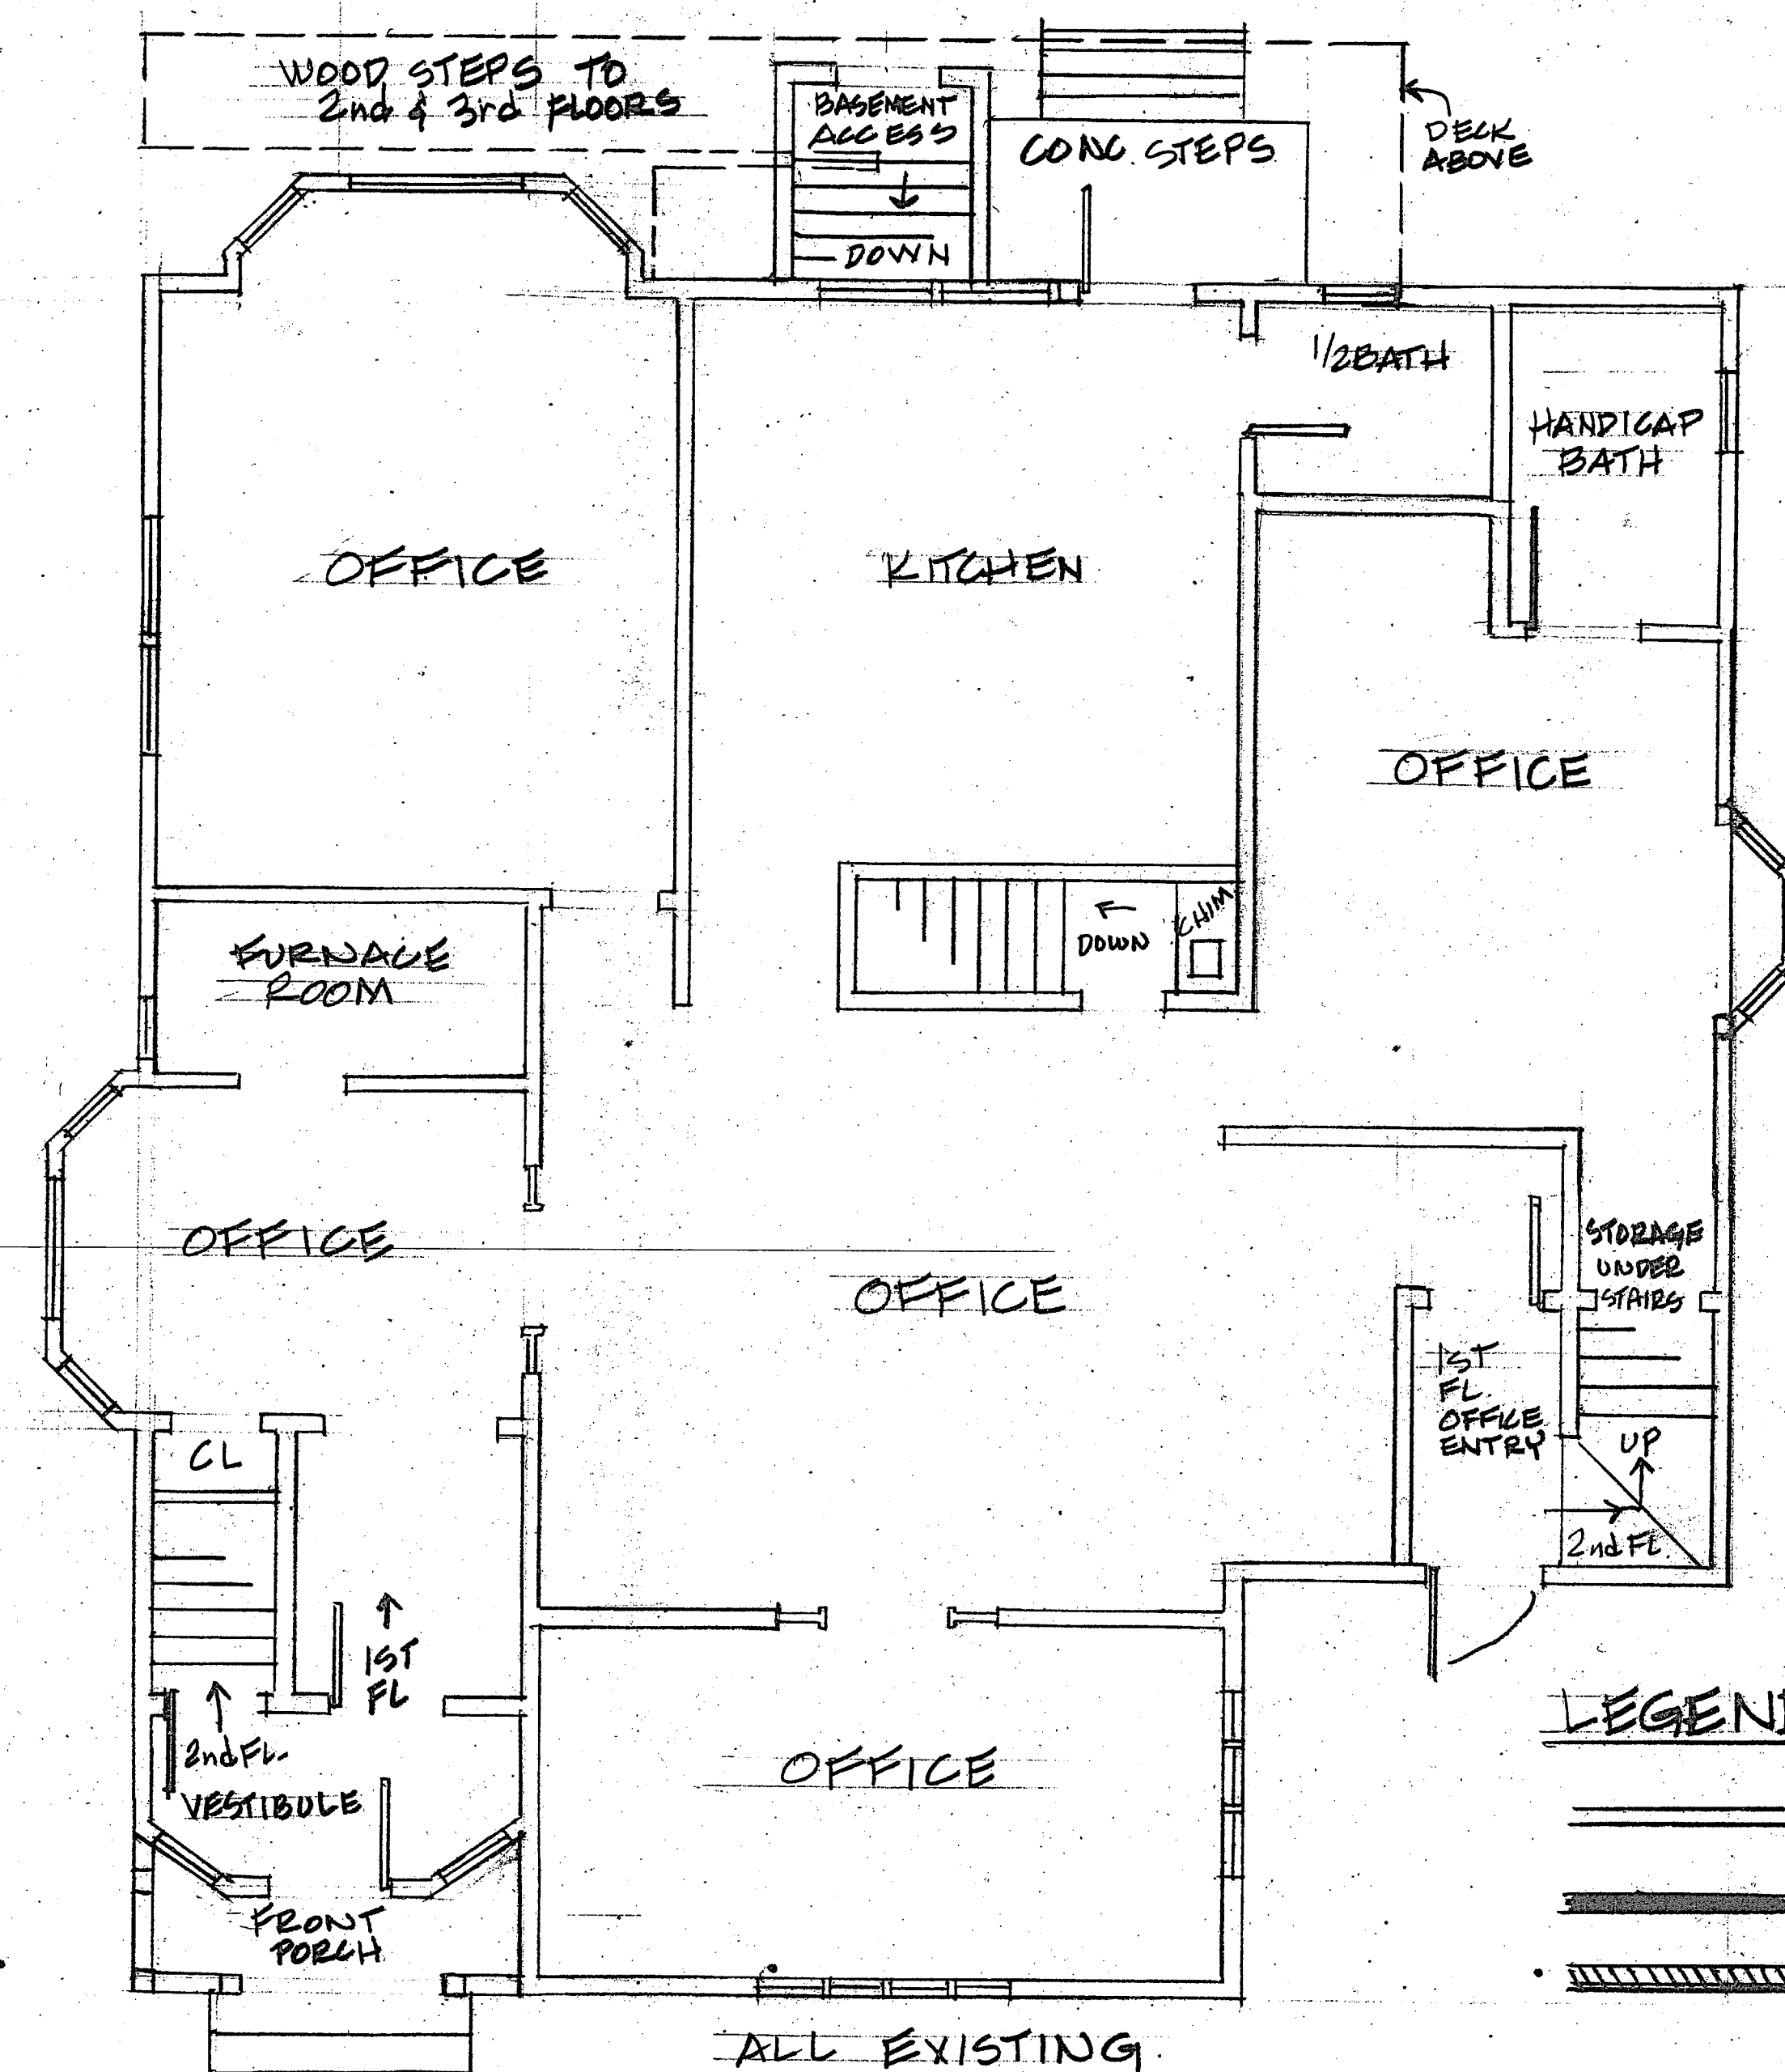

FIRST FLOOR

LEGEND


- EXIST WALL REMAINS
- NEW WALL
- COMMON WALL BETWEEN APARTMENT AND OFFICE TO HAVE DOUBLE 5/8 F.C. SHEETROCK ON OFFICE SIDE

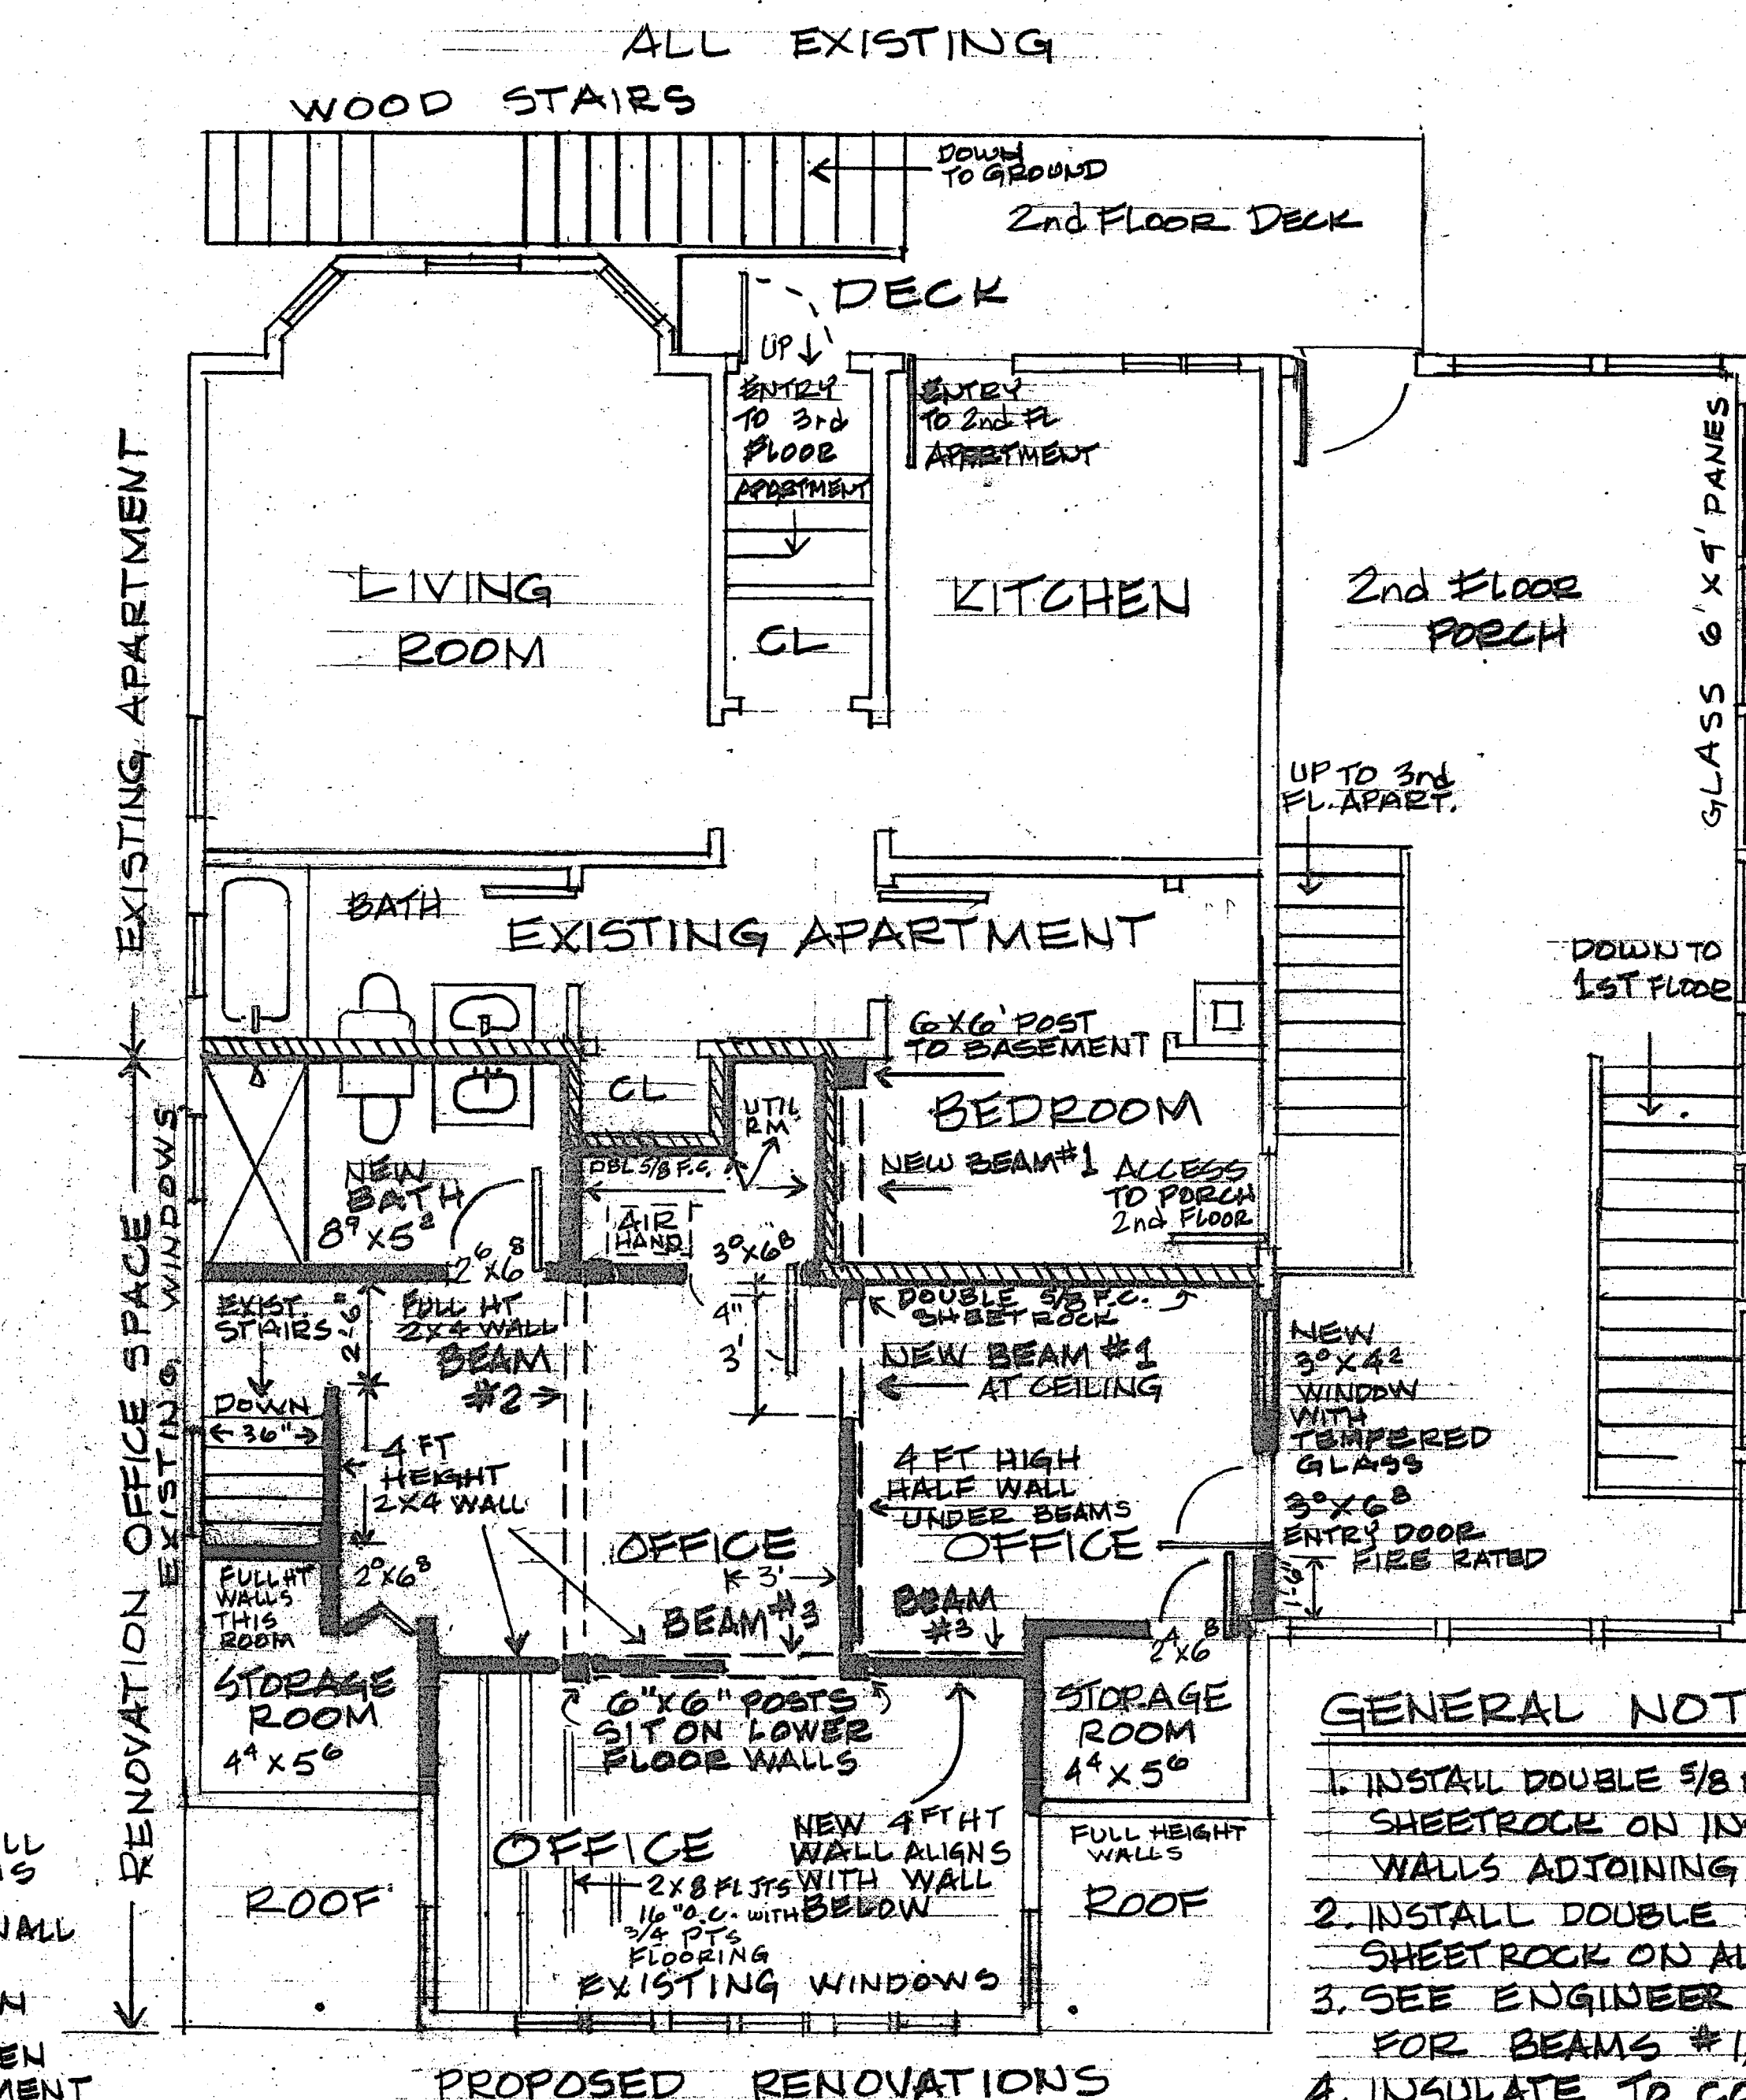

SECOND FLOOR

GENERAL NOTES

1. INSTALL DOUBLE 5/8 F.C. SHEETROCK ON INSIDE WALLS ADJOINING APARTMENT.
2. INSTALL DOUBLE 5/8 F.C. SHEETROCK ON ALL CEILINGS.
3. SEE ENGINEER DRAWINGS FOR BEAMS #1, #2, #3.
4. INSULATE TO CODE.
5. 6" X 6" WOOD POSTS FOR BEAMS BEAR ON SUPPORTING WALLS BELOW.

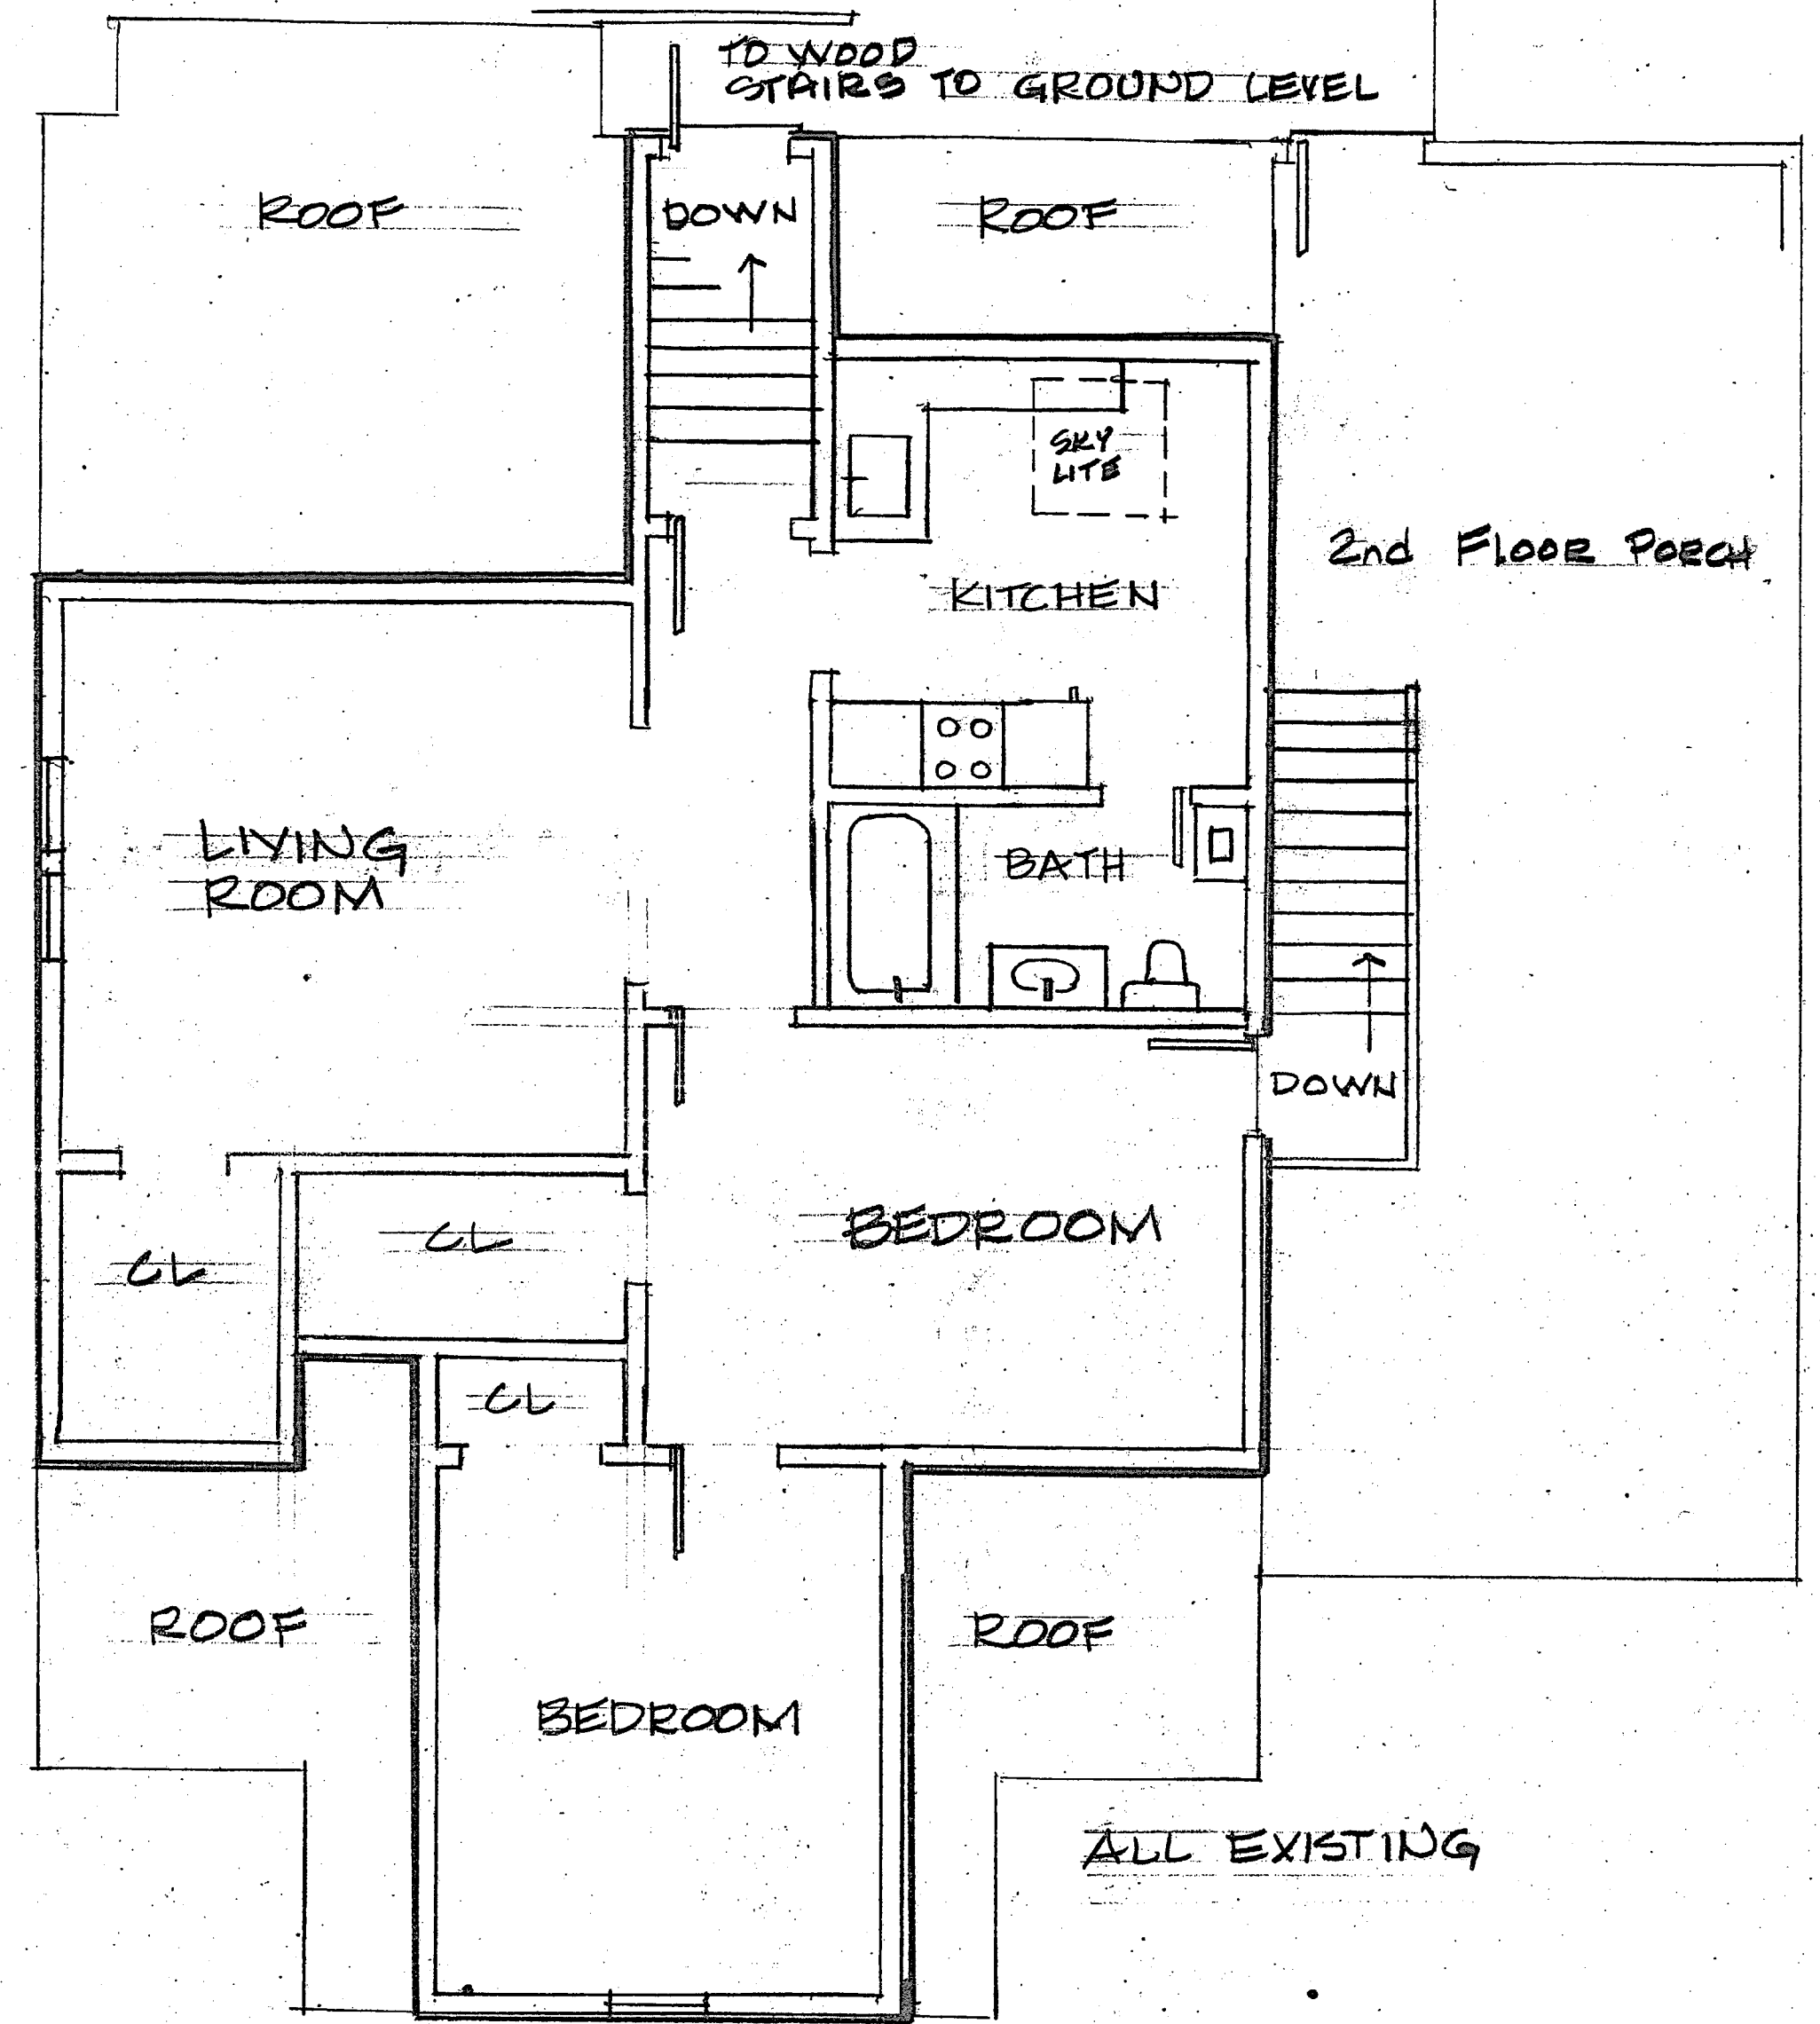

THIRD FLOOR

EXISTING FLOOR PLANS AND PROPOSED RENOVATIONS