


# Class A, New Build


## ERNEST FLEX SPACE, BUILDING C

375 Millennium Way  
Midvale, UT 84047

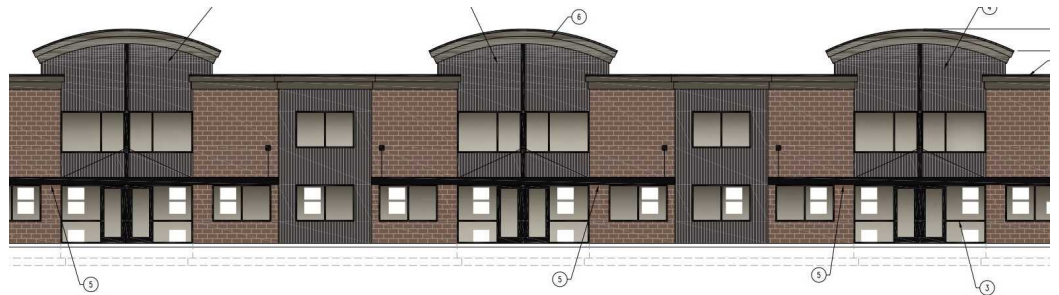

**NORTH ELEVATION**

SCALE: 1/8" = 1'-0"

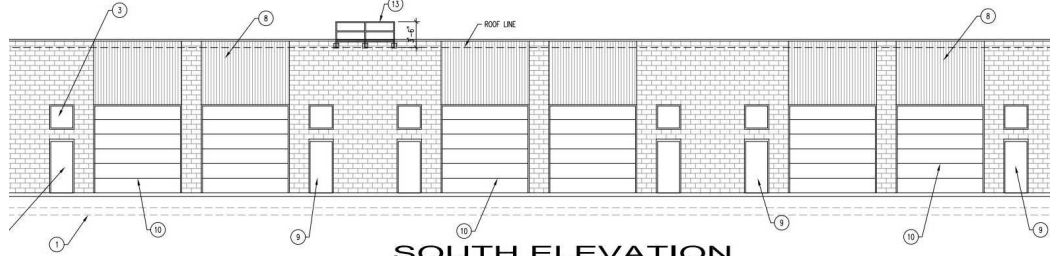

**SOUTH ELEVATION**

SCALE: 1/8" = 1'-0"

**Price: \$1.50 psf, NNN**

### Property Highlights

- 10,300 sf Class A Flex space
- Minimum Divisible SQFT: 1,720 sf
- 21' Clear Height
- 12' x 12' Grade level garage doors
- Quick access to I-15 via 7200 S in Midvale
- New Build
- Expected Completion August 2024



For more information

#### **RANDY PARK**


Director  
(801) 368-9133  
randypark@gmail.com

#### **COREY GEBHARDT**

Commercial Advisor  
801-885-7174  
coreyg@kw.com

#### **ADAM PARK**

Commercial Advisor  
385-218-1800  
adampark@kw.com

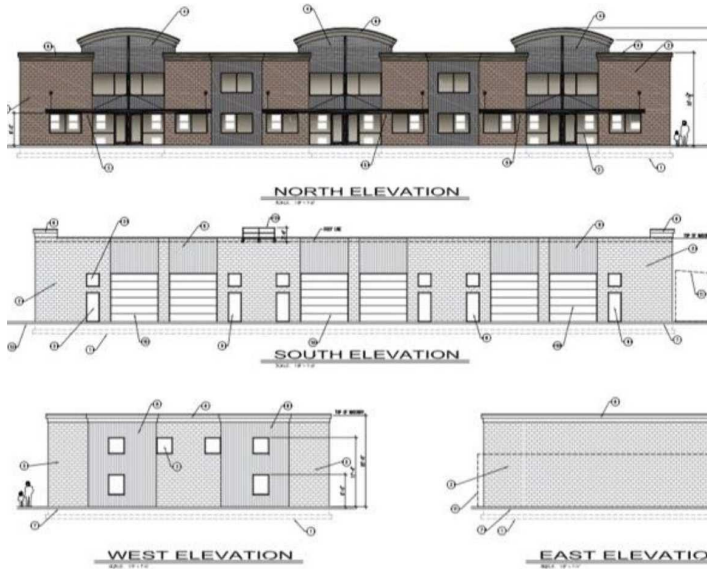

## LOCATION INFORMATION

Building Name: Ernest Office/Flex Building C


Street Address: 375 Millennium Way

City, State, Zip: Midvale, UT 84047

County: Salt Lake County

## LOCATION OVERVIEW

Centrally located great Industrial/Flex  
Quick access to I-15 via 7200 S in Midvale

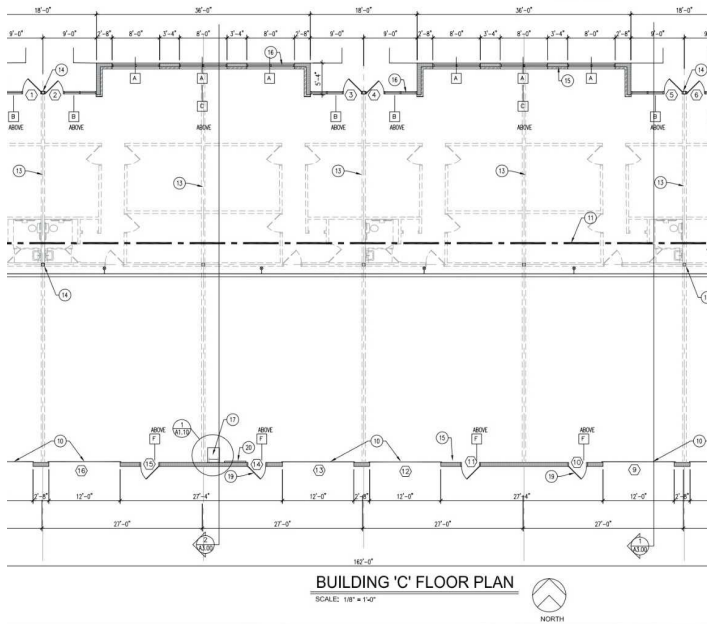


## PROPERTY HIGHLIGHTS

- 10,300 sf Flex Space
- Minimum Divisible SQFT; 1,720 sf
- 21' Clear Height
- 12' x 12' Grade Level Garage Doors
- New Build



We obtained the information above from sources we believe to be reliable. However, we have not verified its accuracy and make no guarantee, warranty or representation about it. It is submitted subject to the possibility of errors, omissions, change of price, rental or other conditions, prior sale, lease or financing, or withdrawal without notice. We include projections, opinions, assumptions or estimates for example only, and they may not represent current or future performance of the property. You and your tax and legal advisors should conduct

# DEMOGRAPHICS

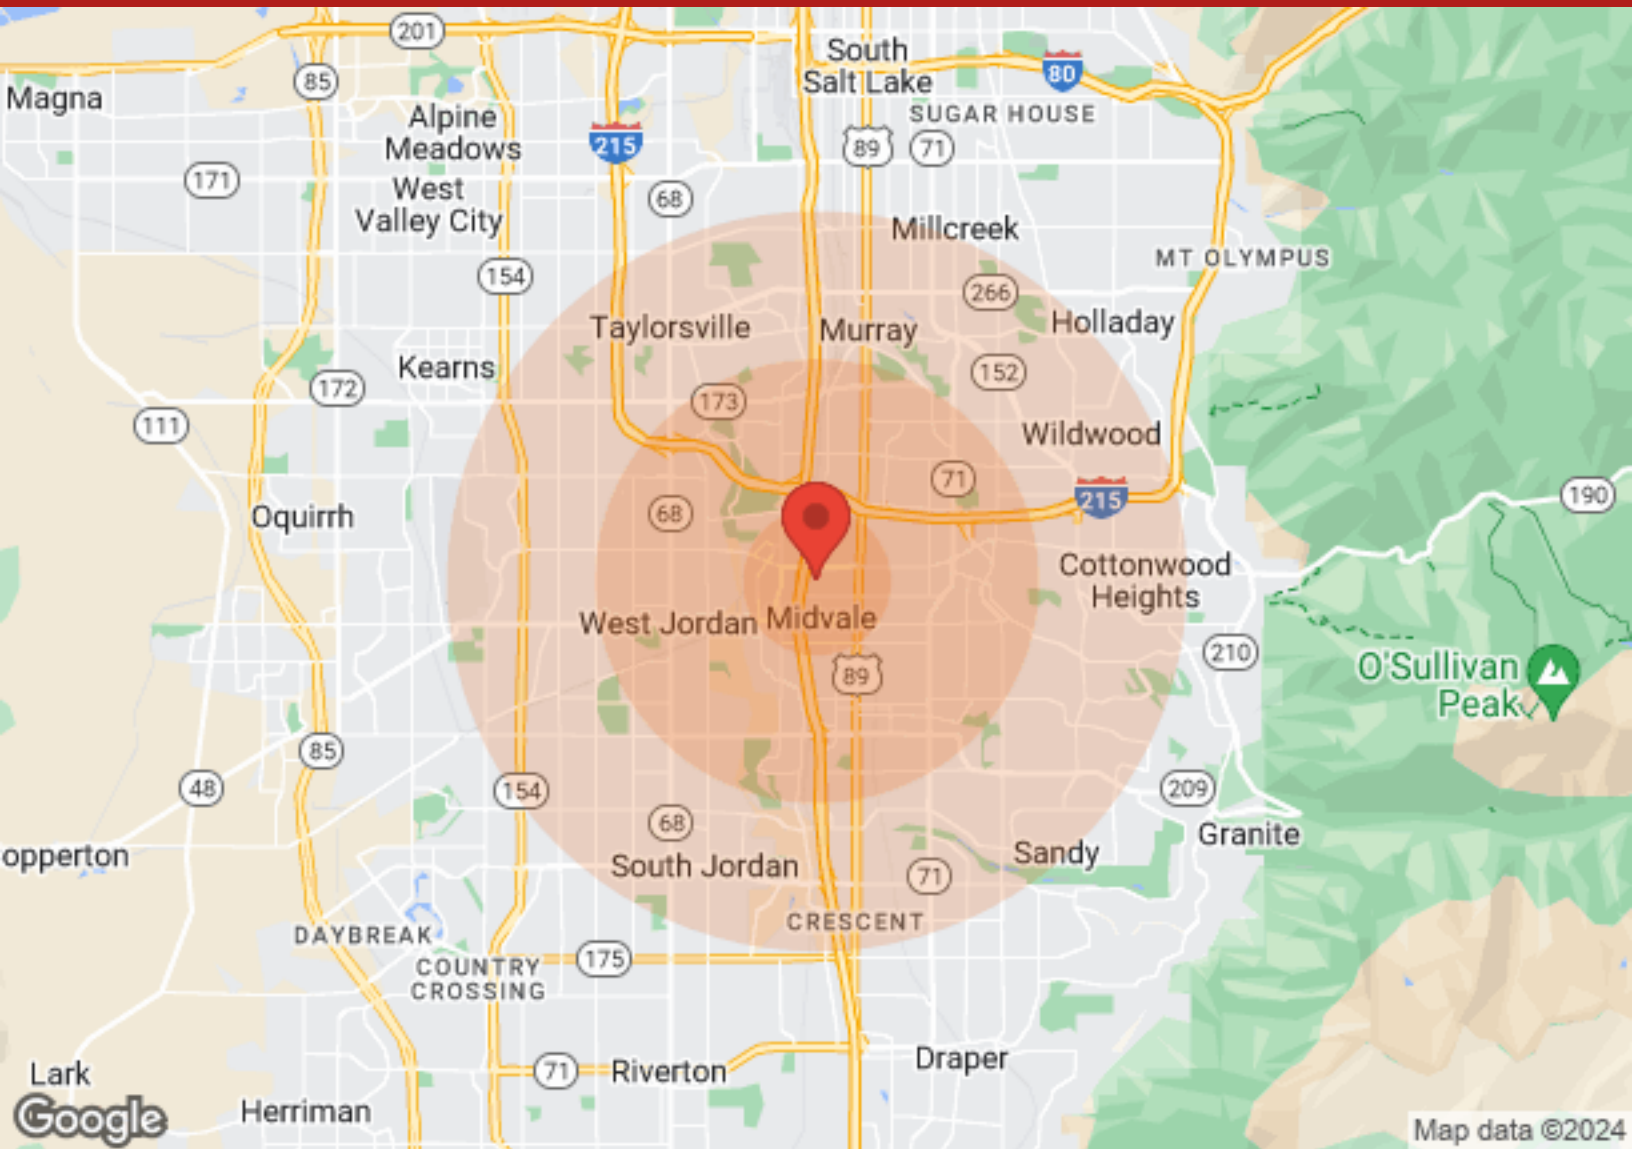

<b>Population</b>	<b>1 Mile</b>	<b>3 Miles</b>	<b>5 Miles</b>
Male	5,519	59,140	172,063
Female	5,389	60,769	174,938
Total Population	10,908	119,909	347,001
<b>Age</b>	<b>1 Mile</b>	<b>3 Miles</b>	<b>5 Miles</b>
Ages 0-14	2,627	28,586	81,687
Ages 15-24	1,275	16,389	48,741
Ages 25-54	4,823	49,077	139,396
Ages 55-64	960	11,548	34,894
Ages 65+	1,223	14,309	42,283
<b>Income</b>	<b>1 Mile</b>	<b>3 Miles</b>	<b>5 Miles</b>
Median	\$49,024	\$53,683	\$61,113
< \$15,000	309	3,810	9,880
\$15,000-\$24,999	580	3,813	10,435
\$25,000-\$34,999	652	4,465	11,557
\$35,000-\$49,999	871	7,681	18,768
\$50,000-\$74,999	961	10,068	27,852
\$75,000-\$99,999	545	6,101	18,133
\$100,000-\$149,999	320	5,820	17,703
\$150,000-\$199,999	23	1,077	4,576
> \$200,000	15	820	3,699

<b>Housing</b>	<b>1 Mile</b>	<b>3 Miles</b>	<b>5 Miles</b>
Total Units	4,922	47,426	133,416
Occupied	4,489	44,878	126,753
Owner Occupied	2,077	28,457	84,866
Renter Occupied	2,412	16,421	41,887
Vacant	433	2,548	6,663

We obtained the information above from sources we believe to be reliable. However, we have not verified its accuracy and make no guarantee, warranty or representation about it. It is submitted subject to the possibility of errors, omissions, change of price, rental or other conditions, prior sale, lease or financing, or withdrawal without notice. We include projections, opinions, assumptions or estimates for example only, and they may not represent current or future performance of the property. You and your tax and legal advisors should conduct

All materials and information received or derived from KW Commercial its directors, officers, agents, advisors, affiliates and/or any third party sources are provided without representation or warranty as to completeness, veracity, or accuracy, condition of the property, compliance or lack of compliance with applicable governmental requirements, developability or suitability, financial performance of the property, projected financial performance of the property for any party's intended use or any and all other matters.

Neither KW Commercial its directors, officers, agents, advisors, or affiliates makes any representation or warranty, express or implied, as to accuracy or completeness of the any materials or information provided, derived, or received. Materials and information from any source, whether written or verbal, that may be furnished for review are not a substitute for a party's active conduct of its own due diligence to determine these and other matters of significance to such party. KW Commercial will not investigate or verify any such matters or conduct due diligence for a party unless otherwise agreed in writing.

EACH PARTY SHALL CONDUCT ITS OWN INDEPENDENT INVESTIGATION AND DUE DILIGENCE.

Any party contemplating or under contract or in escrow for a transaction is urged to verify all information and to conduct their own inspections and investigations including through appropriate third-party independent professionals selected by such party. All financial data should be verified by the party including by obtaining and reading applicable documents and reports and consulting appropriate independent professionals. KW Commercial makes no warranties and/or representations regarding the veracity, completeness, or relevance of any financial data or assumptions. KW Commercial does not serve as a financial advisor to any party regarding any proposed transaction.

All data and assumptions regarding financial performance, including that used for financial modeling purposes, may differ from actual data or performance. Any estimates of market rents and/or projected rents that may be provided to a party do not necessarily mean that rents can be established at or increased to that level. Parties must evaluate any applicable contractual and governmental limitations as well as market conditions, vacancy factors and other issues in order to determine rents from or for the property. Legal questions should be discussed by the party with an attorney. Tax questions should be discussed by the party with a certified public accountant or tax attorney. Title questions should be discussed by the party with a title officer or attorney. Questions regarding the condition of the property and whether the property complies with applicable governmental requirements should be discussed by the party with appropriate engineers, architects, contractors, other consultants, and governmental agencies. All properties and services are marketed by KW Commercial in compliance with all applicable fair housing and equal opportunity laws.