

COLD STORAGE FACILITY FOR AUCTION!

APRIL 13-15, 2026

220 W. Ewing Ave. | South Bend, IN 46601

[AUCTION LINK](#)



Unique Opportunity to Own a Cold Storage Facility in an Ideal Location

Building Size: 68,070 SF
Land: 8.42 Acres
Zoning: I - Industrial
Access: 8 docks, 1 overhead
Ceiling Heights: 22' – 26' in cooler sections; 14' in dry storage
Power: 480 V / 1200 AMP / 3-phase

Details:

This 68,070 SF cold storage facility offers a versatile combination of freezer, cooler, and dry storage space. There are a total of eight (8) central receiving docks (with levelers) and two (2) overhead doors. The building features multiple interconnected cooler sections of approximately 30,000 SF, 15,000SF, and 10,000 SF, as well as dedicated dry storage warehouse. Designed for heavy-duty use, the cooler areas are serviced by specialized equipment installed in 2014 and 2018. Recent improvements include new asphalt paving on the access drive leading to the dock area, and a new roof (2025; \$500k) on the 25,000 SF cooler section.

The building is equally suitable for simple conversion to conventional warehouse and distribution uses.





The large site can accommodate outdoor storage and potential for building expansion.

Centrally located with easy access to US 31 and US 31 bypass.

[CLICK TO VIEW PROPERTY ONLINE](#)

[CLICK TO VIEW PROPERTY VIDEO](#)

NAI Cressy

P 574.271.4060 | CRESSY.COM | CONNECT WITH US!    
200 N Church St., Suite 200, Mishawaka, IN 46544

Cressy Commercial Real Estate is a Minority Business Enterprise (MBE) as well as certified by the National Native American Supplier Council (NNASC).



Information furnished regarding property for sale, rental or financing is from sources deemed reliable. But no warranty or representation is made as to the accuracy thereof and same is submitted subject to errors, omissions, change of price, rental or other conditions, prior sale, leased, financing or withdrawal without notice. No liability of any kind is to be imposed on the broker herein. NAI Cressy is the Global Brokerage Division of Cressy Commercial Real Estate.




Edward Bradley, CCIM/SIOR/CPM
Senior Vice President, Principal
D 574.485.1538 | C 574.302.5220
ebradley@cressy.com

FLOOR PLAN

COLD STORAGE FACILITY AVAILABLE

220 W. Ewing Ave. | South Bend, IN 46601

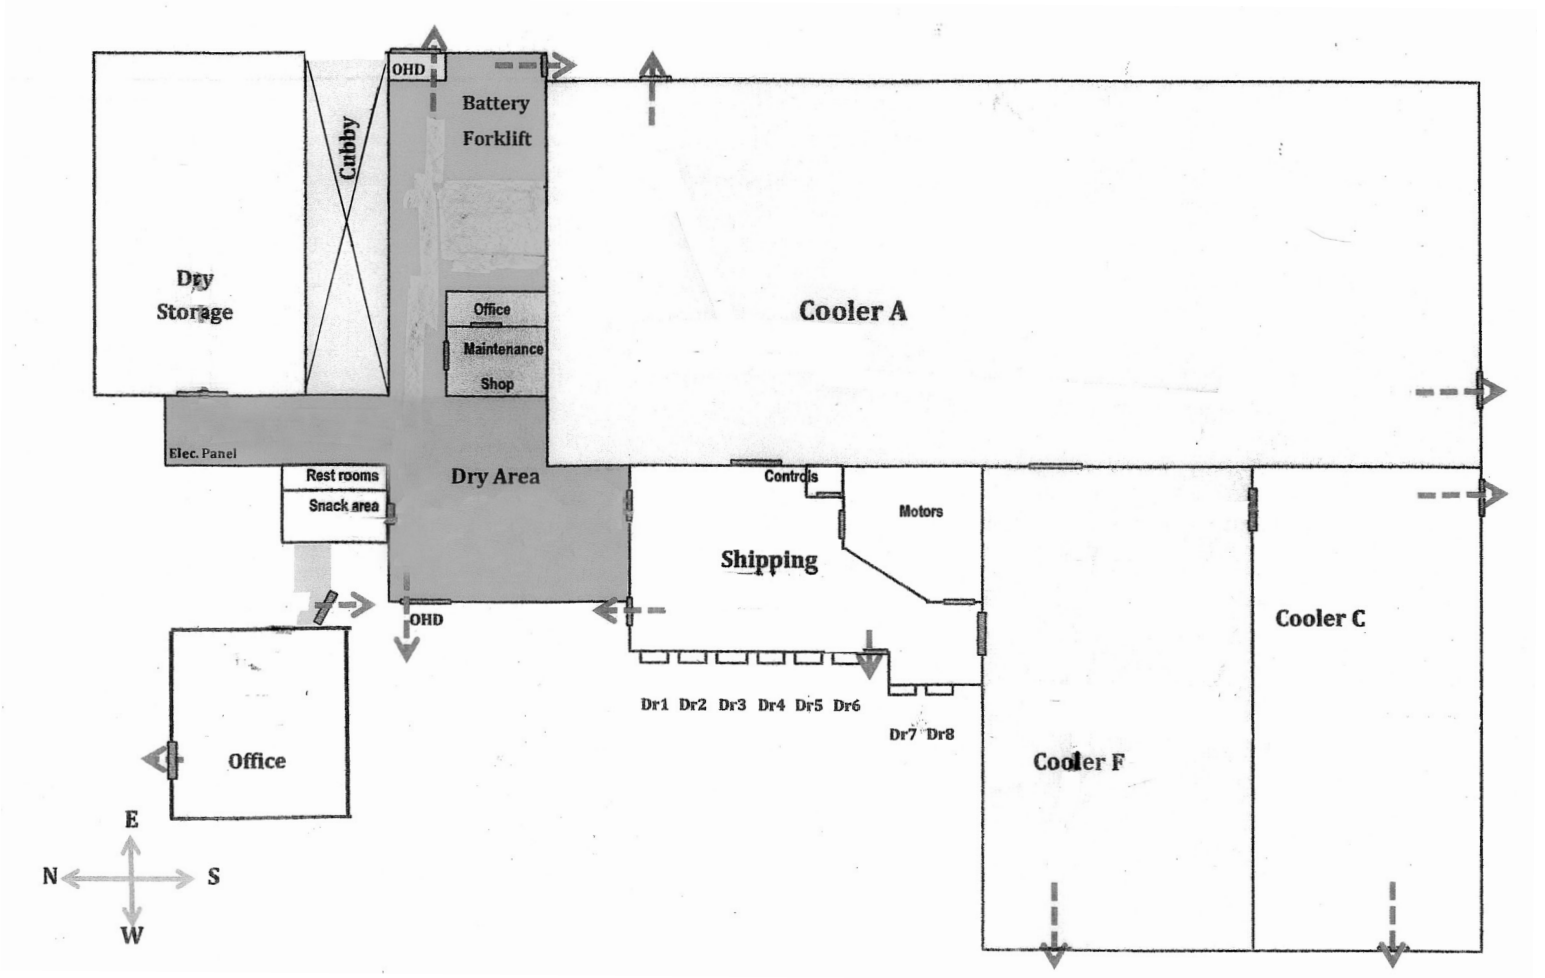

Not to scale.

PROPERTY PHOTOS

COLD STORAGE FACILITY AVAILABLE

220 W. Ewing Ave. | South Bend, IN 46601



NAI Cressy is the Global Brokerage Division of Cressy Commercial Real Estate.

Edward Bradley, CCIM/SIOR/CPM
Senior Vice President, Principal
D 574.485.1538 | C 574.302.5220
ebradley@cressy.com

PROPERTY PHOTOS

COLD STORAGE FACILITY AVAILABLE

220 W. Ewing Ave. | South Bend, IN 46601



NAICressy is the Global Brokerage Division of Cressy Commercial Real Estate.

Edward Bradley, CCIM/SIOR/CPM
Senior Vice President, Principal
D 574.485.1538 | C 574.302.5220
ebradley@cressy.com


LOCATION OVERVIEW

COLD STORAGE FACILITY AVAILABLE

220 W. Ewing Ave. | South Bend, IN 46601




Located just south of downtown South Bend, IN, 220 W Ewing Ave. offers convenient access to major transportation routes, including the US 20/31 Bypass, I-80/90 Toll Road, and US 31 South. Situated in St. Joseph County—ranked second in the nation for over-the-road distribution—the property provides the ability to reach over 4 million people within a single day's drive, making it an ideal location for logistics and distribution operations.

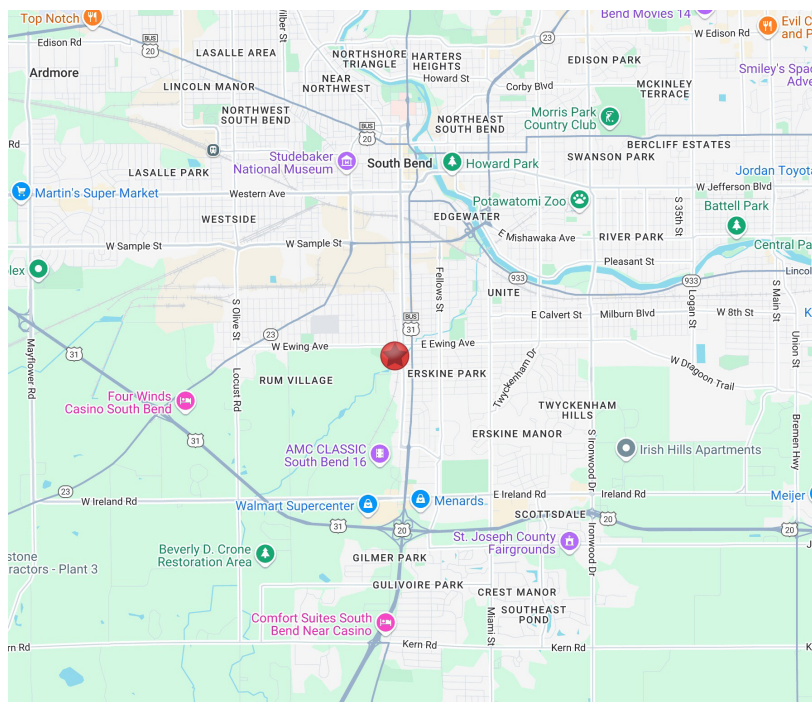

NAI Cressy is the Global Brokerage Division of Cressy Commercial Real Estate.

Edward Bradley, CCIM/SIOR/CPM
Senior Vice President, Principal
D 574.485.1538 | C 574.302.5220
ebradley@cressy.com

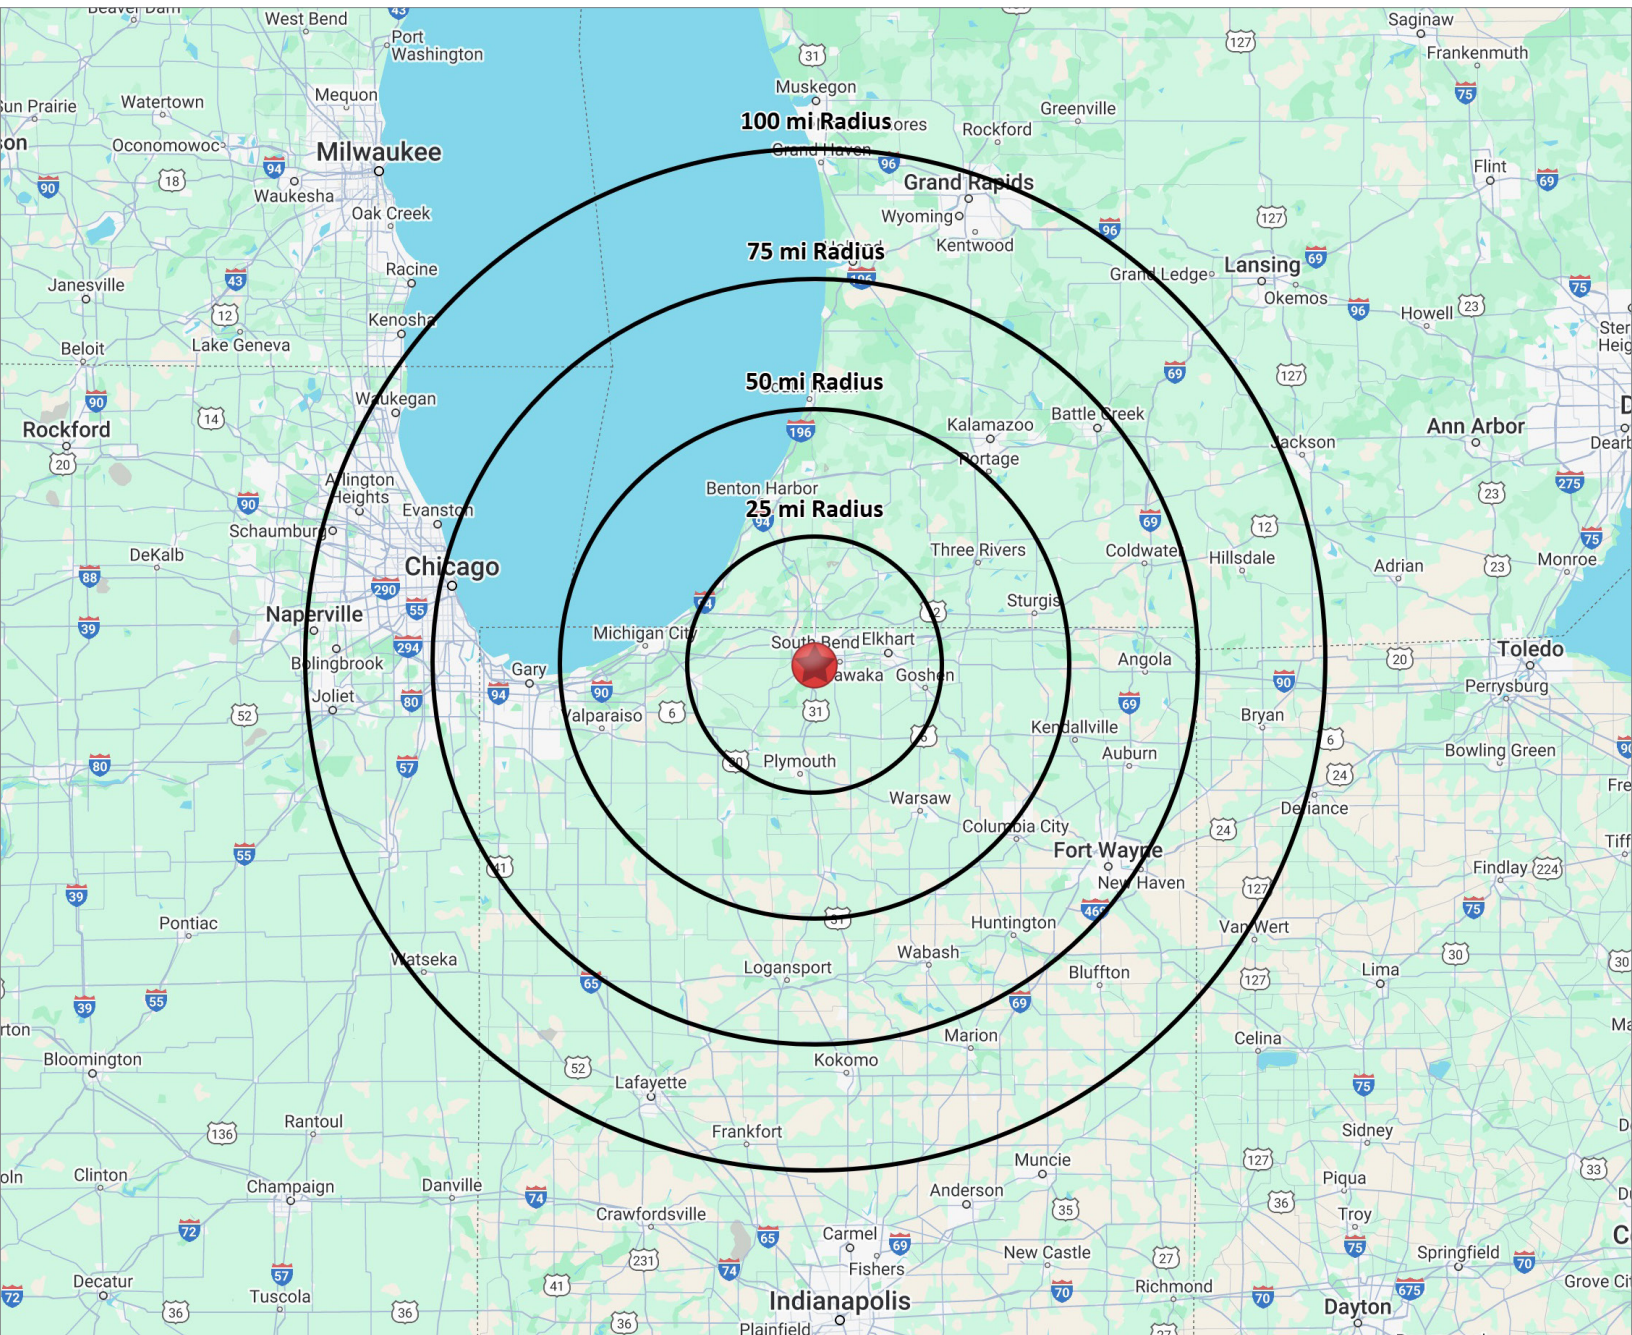

DISTANCE TO MAJOR CITIES

FORT WAYNE, IN	88 MILES
CHICAGO, IL	92 MILES
GRAND RAPIDS, MI	119 MILES

INDIANAPOLIS, IN	148 MILES
MILWAUKEE, WI	191 MILES
DETROIT, MI	223 MILES