





OHIO RIVER

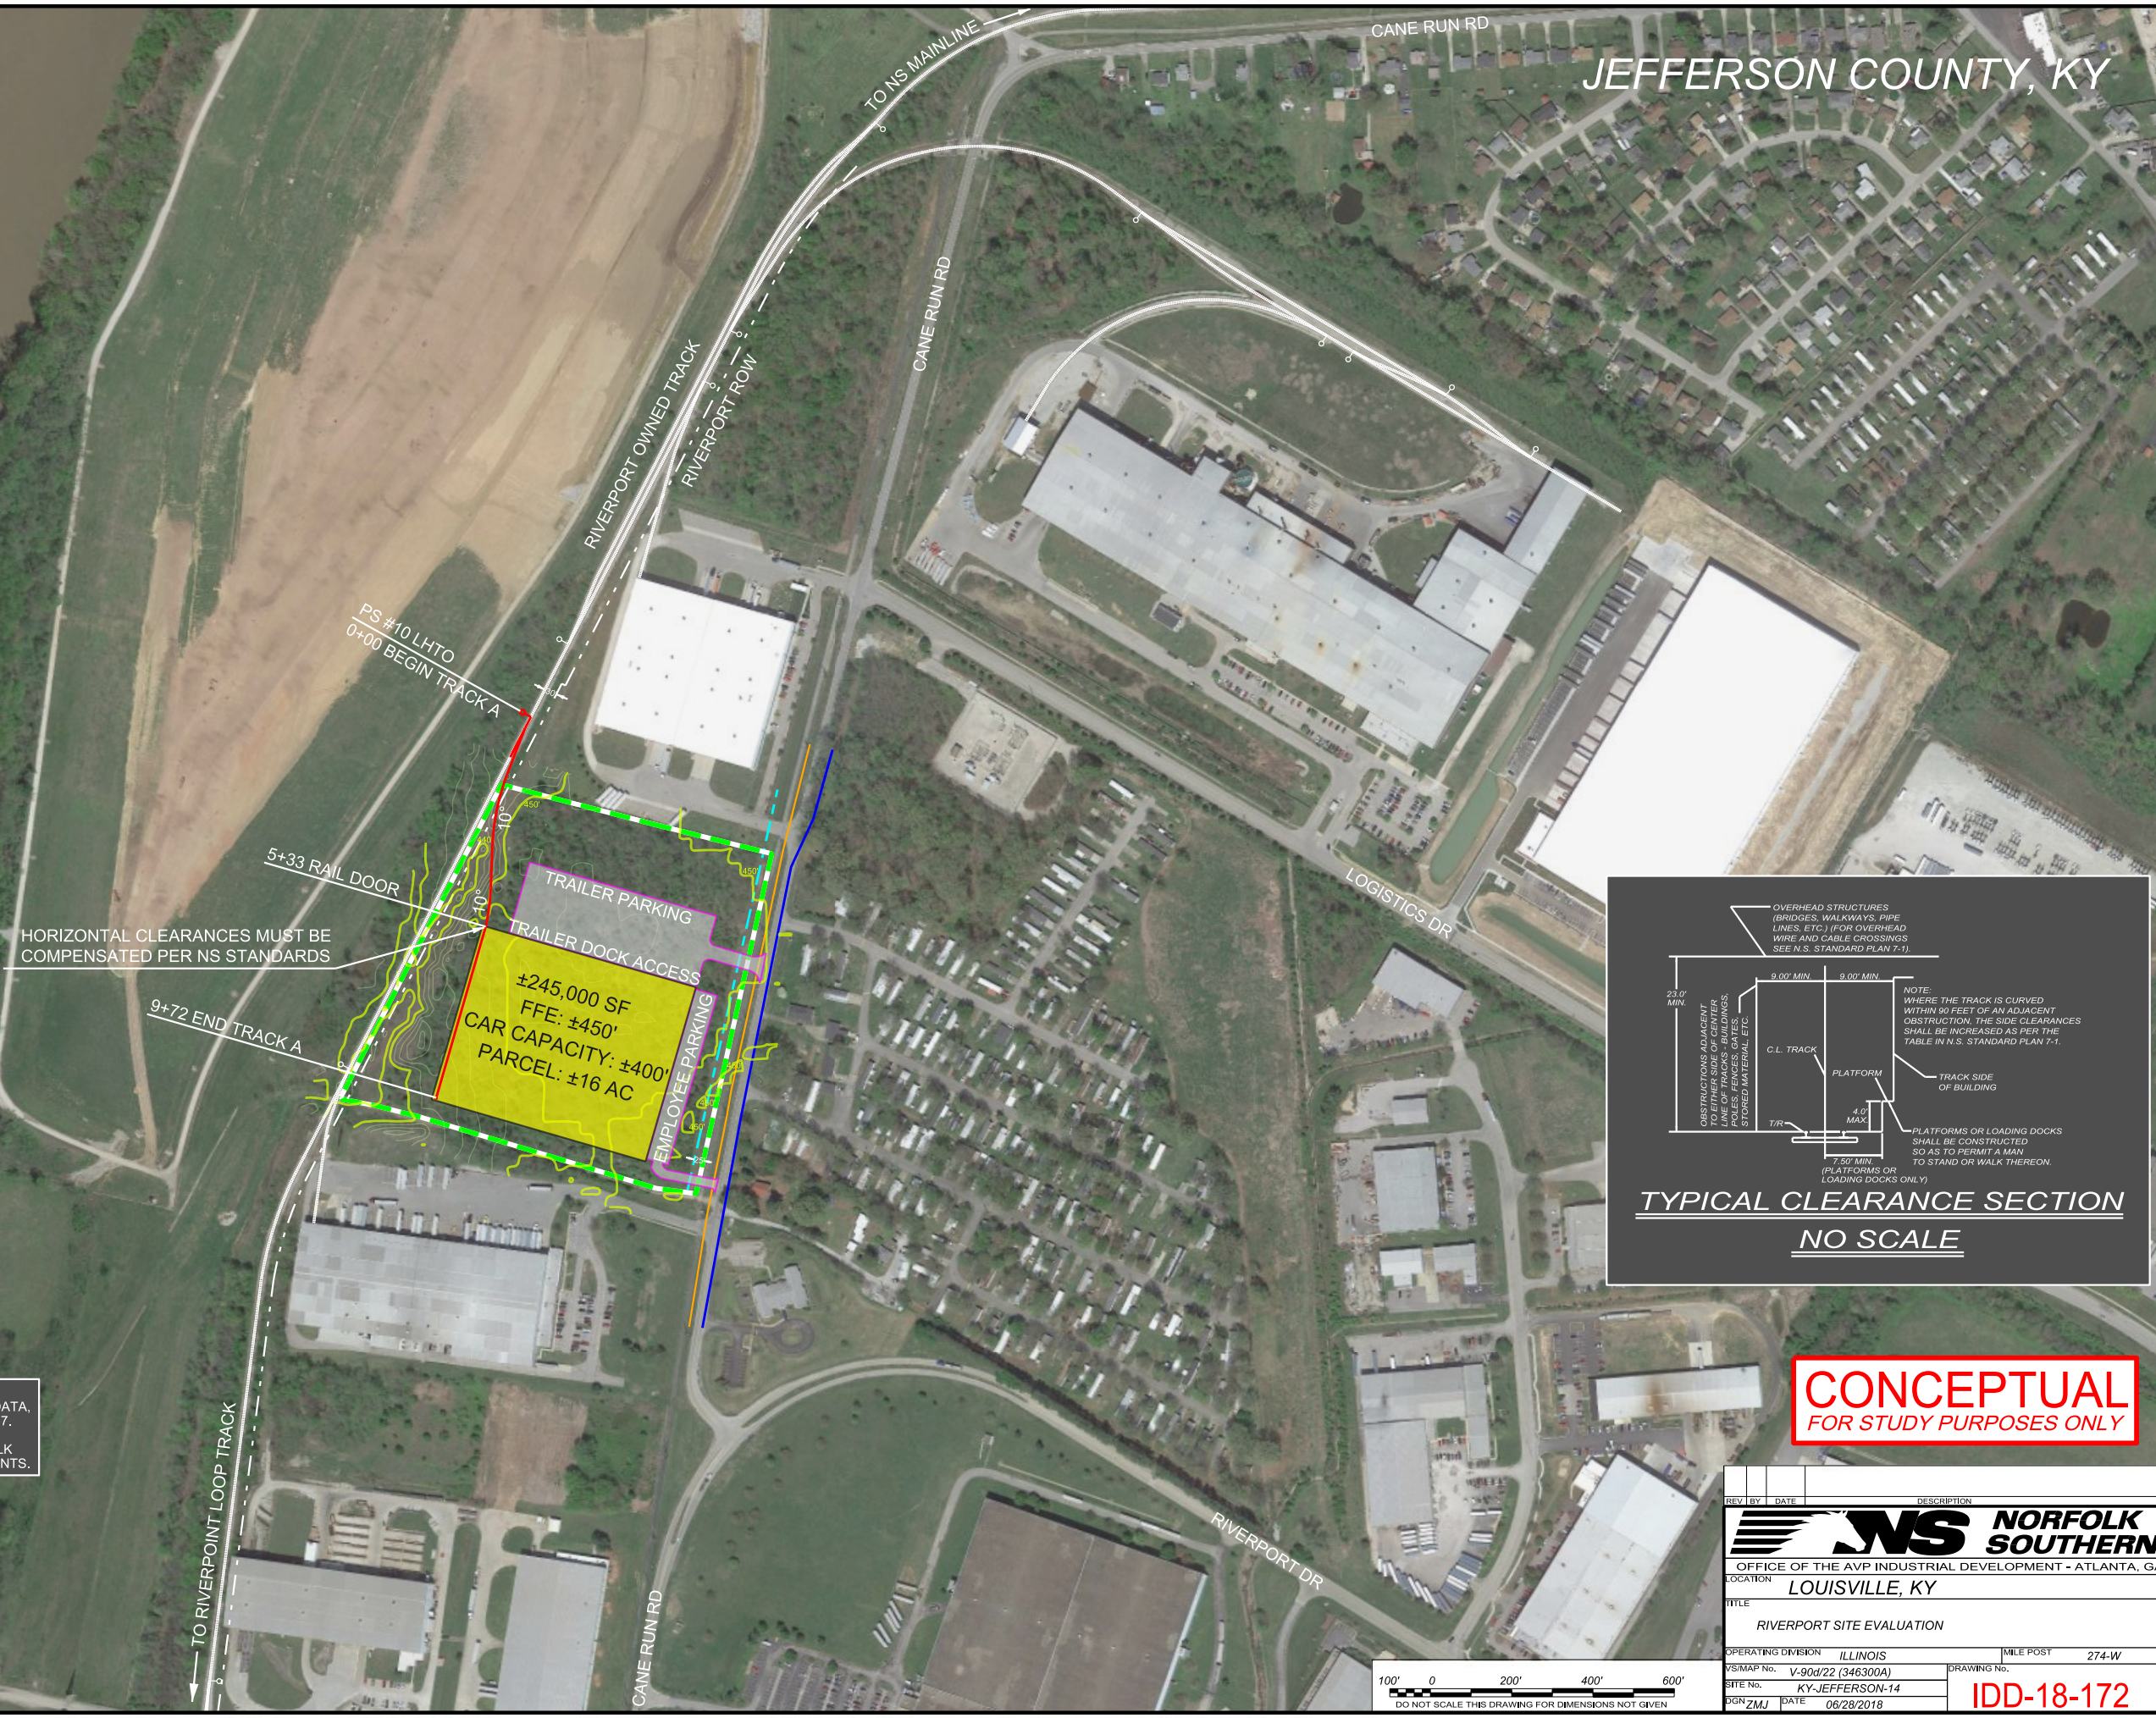

NOTE:
THIS DRAWING HAS NOT BEEN PREPARED FROM FIELD DATA, BUT FROM GOOGLE EARTH IMAGES, DATED 4/12/17 © 2017. THIS PLAN IS INTENDED FOR STUDY PURPOSES ONLY. FINAL DESIGN WILL REQUIRE APPROVALS FROM NORFOLK SOUTHERN'S ENGINEERING AND OPERATING DEPARTMENTS.

- LEGEND:**
- PROPOSED TRACKS
 - - - EXISTING TRACKS
 - RR RIGHT OF WAY
 - PROPOSED STRUCTURES
 - PROPOSED ASPHALT
 - SITE BOUNDARIES
 - MAJOR CONTOURS (10')
 - MINOR CONTOURS (2')
 - ELECTRIC
 - NATURAL GAS LINE
 - PIPELINE EASMENT (25')

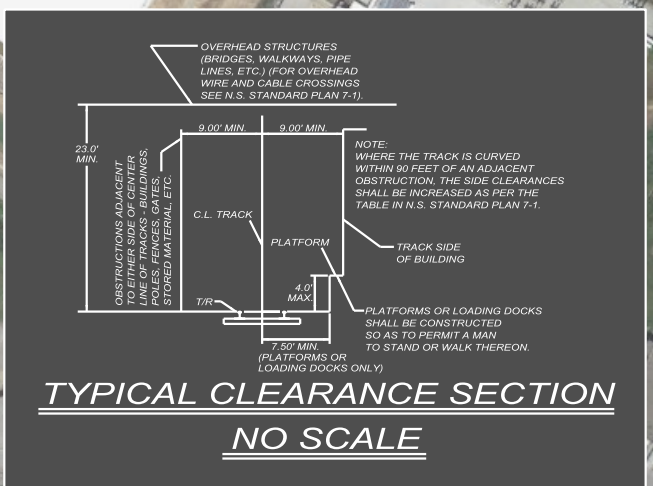

CONCEPTUAL
FOR STUDY PURPOSES ONLY

REV BY	DATE	DESCRIPTION
NORFOLK SOUTHERN		
OFFICE OF THE AVP INDUSTRIAL DEVELOPMENT - ATLANTA, GA.		
LOCATION LOUISVILLE, KY		
TITLE RIVERPORT SITE EVALUATION		
OPERATING DIVISION	ILLINOIS	MILE POST 274-W
S/MAP No.	V-90d/22 (346300A)	DRAWING No.
SITE No.	KY-JEFFERSON-14	IDD-18-172
DGN	ZMJ	DATE 06/28/2018

