



For Lease | ±997 SF Office Space

FOR MORE INFORMATION, CONTACT COLLIER'S:



BRETT TAYLOR  
+1 650 492 5233  
brett.taylor@colliers.com  
CA License No. 01856608





\$6.50 PSF GROSS

**756**  
CALIFORNIA ST  
MOUNTAIN VIEW


## PROPERTY HIGHLIGHTS

- › Plug & Play with 10 desks, conference table, and chairs
- › Kitchen and restroom in suite
- › Walking distance to Caltrain station
- › One block away from Castro Street amenities
- › Efficient open layout
- › Call to tour
- › \$6.50 per SF Gross

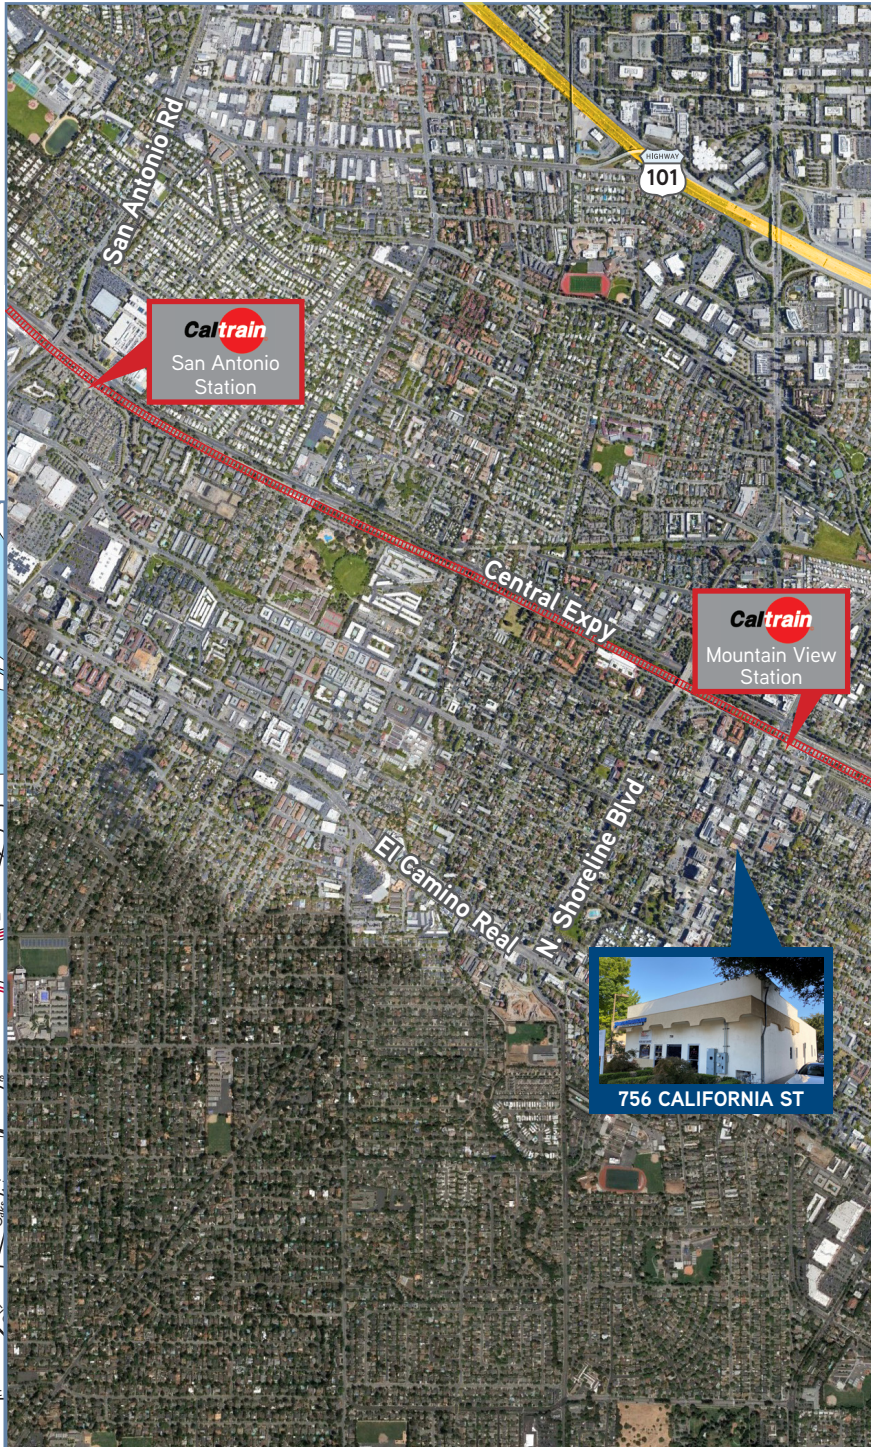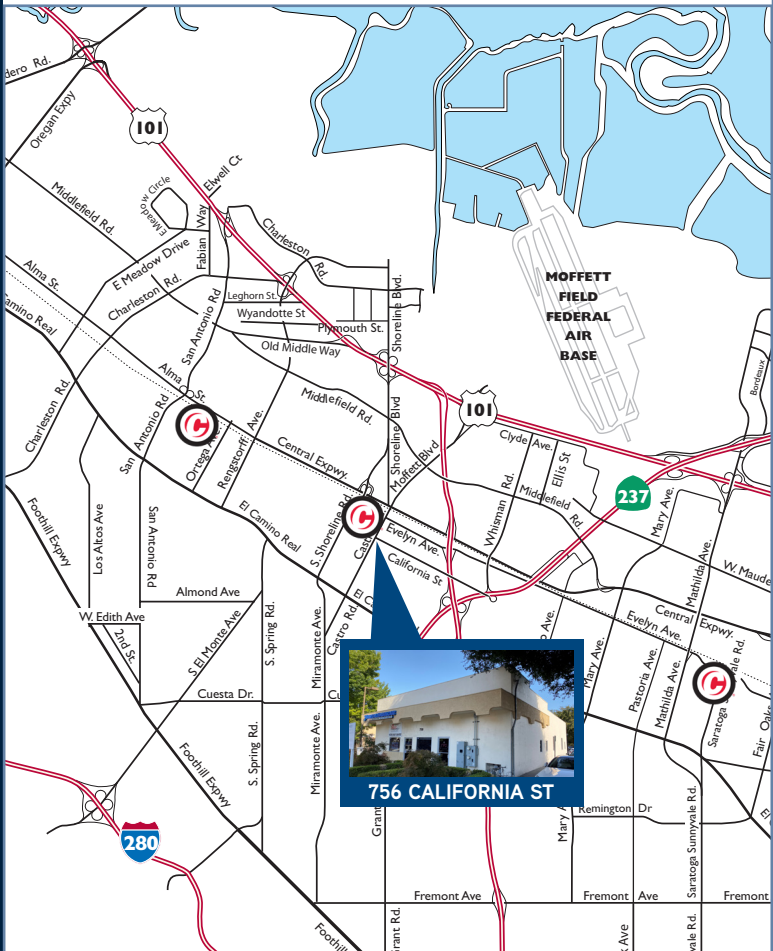

BRETT TAYLOR  
+1 650 492 5233  
brett.taylor@colliers.com  
CA License No. 01856608



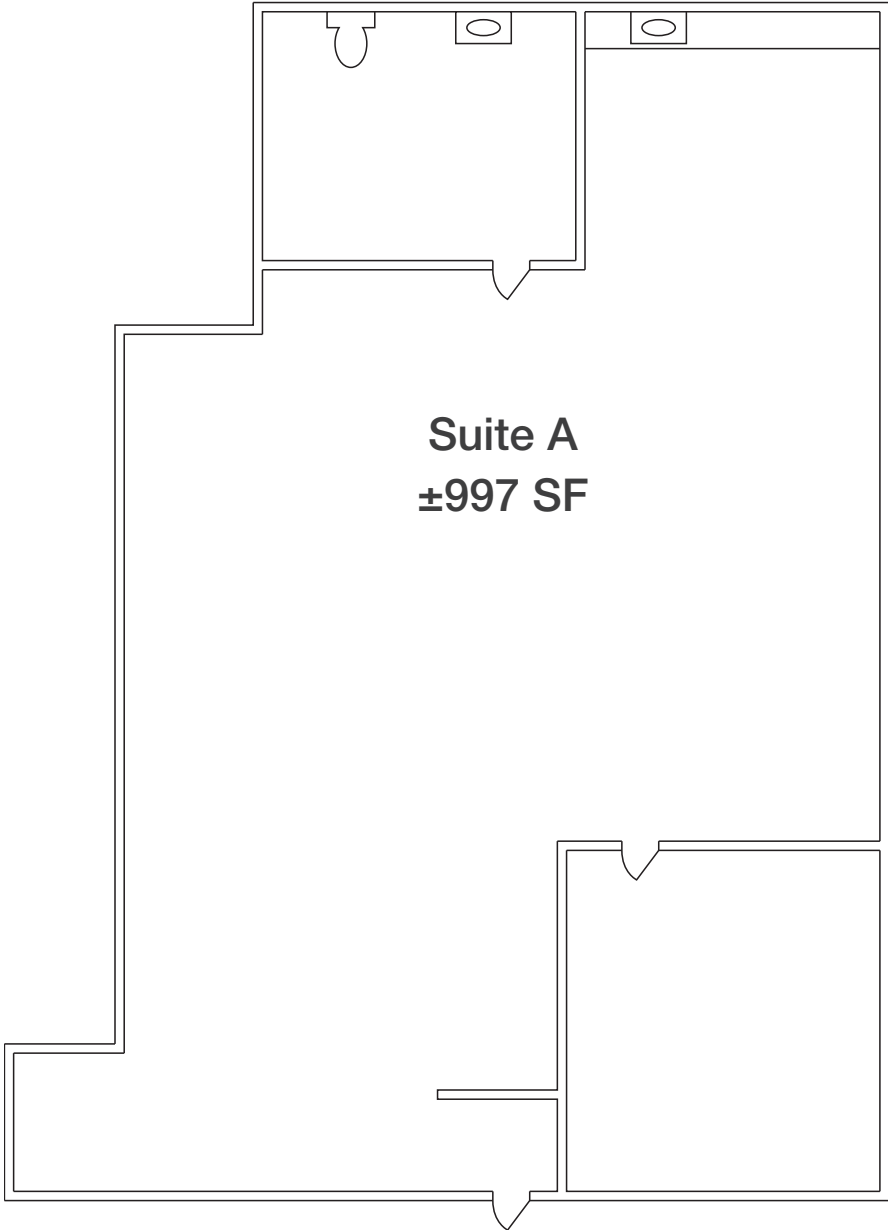

Suite A  
±997 SF

\*Not to scale

BRETT TAYLOR  
+1 650 492 5233  
brett.taylor@colliers.com  
CA License No. 01856608






Conference Room



Restroom

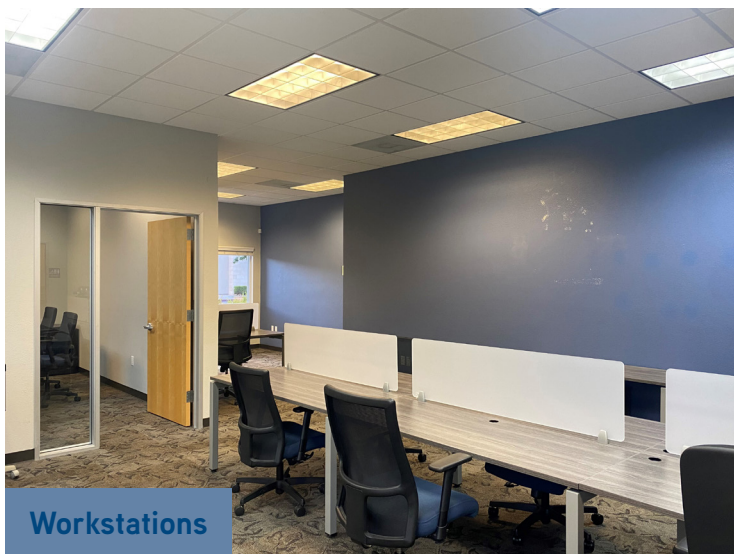

Workstations



Kitchen

BRETT TAYLOR  
+1 650 492 5233  
brett.taylor@colliers.com  
CA License No. 01856608

