

CREATIVE OFFICE SPACES FOR LEASE

160 PINE ST
SAN FRANCISCO CA

160PINEOFFICE.COM
KIDDER.COM

km Kidder
Mathews

SUITE AVAILABILITY


Suite #	Total SF	Office(s)	Conference Rooms	Open Work Space	Available
SUITE 350	±8,204	4	1	Yes	Now
SUITE 400	±12,870	8	2	Yes	Now
SUITE 410*	±5,493	3	3	Yes	Now
SUITE 450*	±7,377	7	3	Yes	Now
SUITE 510	±6,843	1	2	Yes	Now
SUITE 530	±3,661	3	5	Yes	Now
SUITE 600	±12,780	4	3	Yes	Now
SUITE 710*	±6,021	3	1	Yes	Now

*Represented by hypothetical floor plans



SUITE 350

Current Floor Plan

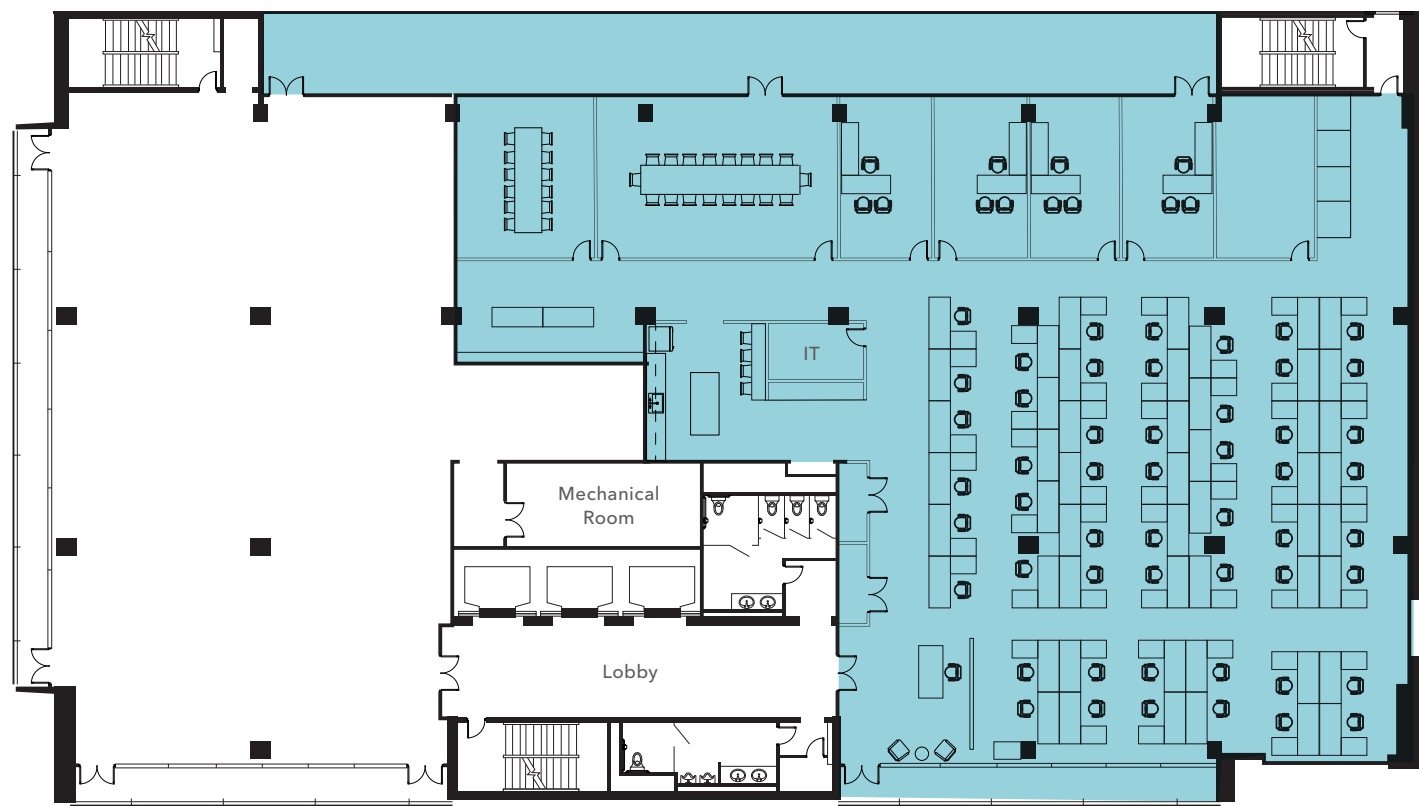

PINE ST

±8,204 SF

TOTAL AREA

\$55.00

PSF/FS LEASE RATE

NOW


AVAILABLE

BATTERY ST

- Plug & Play (Furniture Allowance)
- Creative buildout
- Exposed Ceiling
- Large open area
- One (1) large conference room
- One (1) medium conference room
- Four (4) large private offices
- Modern open kitchen

FLOOR PLAN NOT TO SCALE

SUITE 350

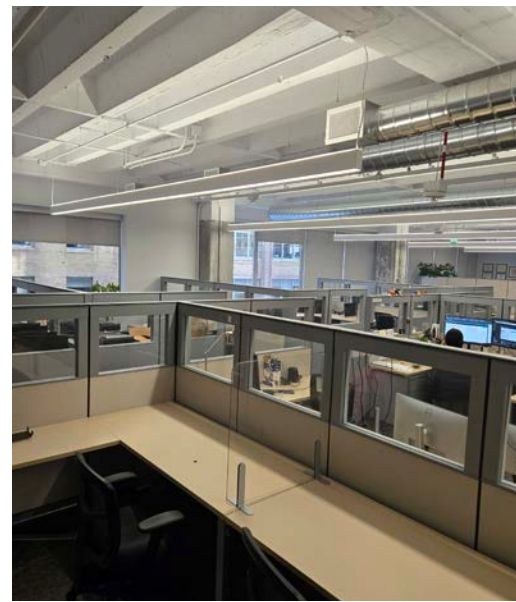

SUITE 400


Current Floor Plan

±12,870 SF

TOTAL AREA

NOW

AVAILABLE

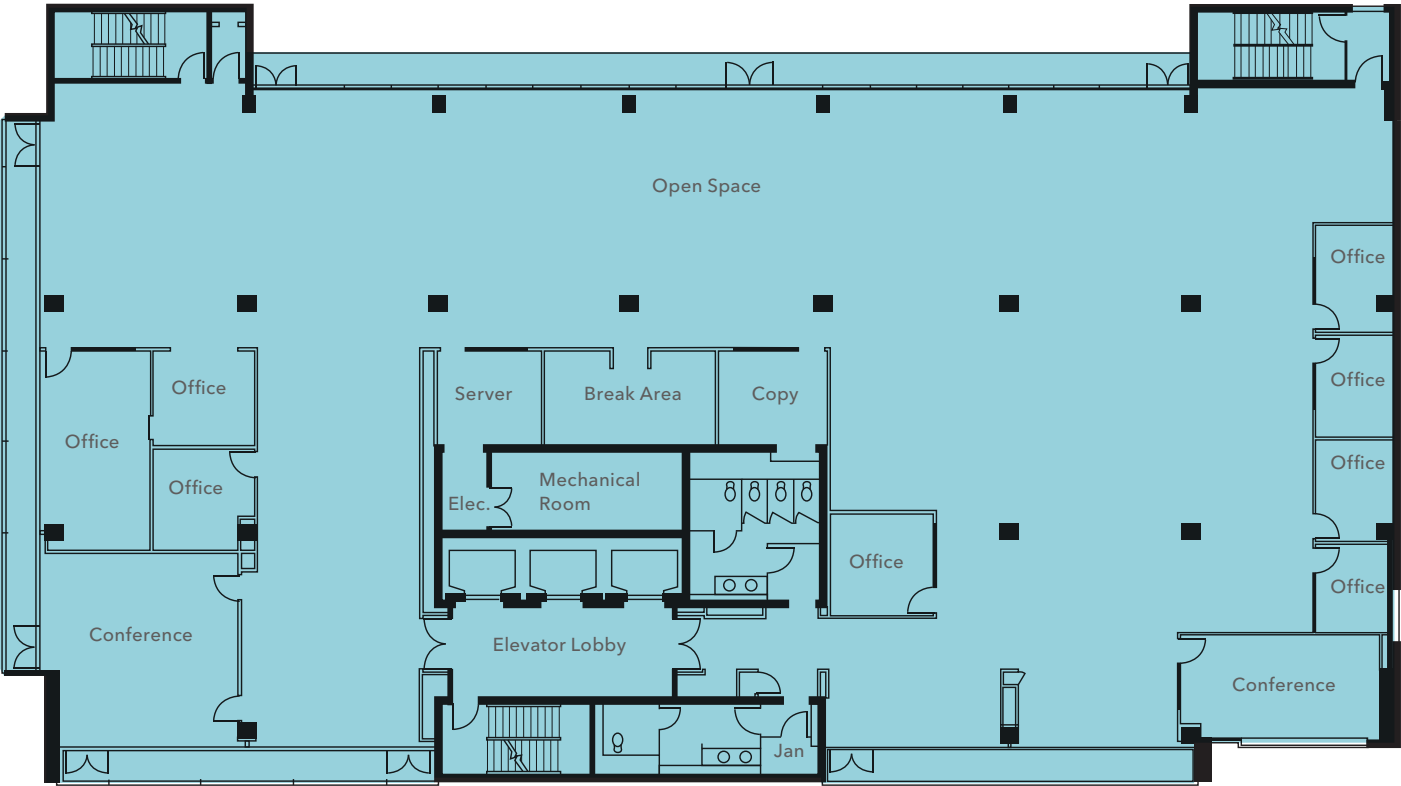


BATTERY ST

PINE ST

- Full floor identity with direct elevator access
- Open area
- Eight (8) offices/meeting rooms
- Floor-to-ceiling windows on 3 sides
- Kitchenette & in-suite restrooms


SUITES 410 & 450

Hypothetical Floor Plan

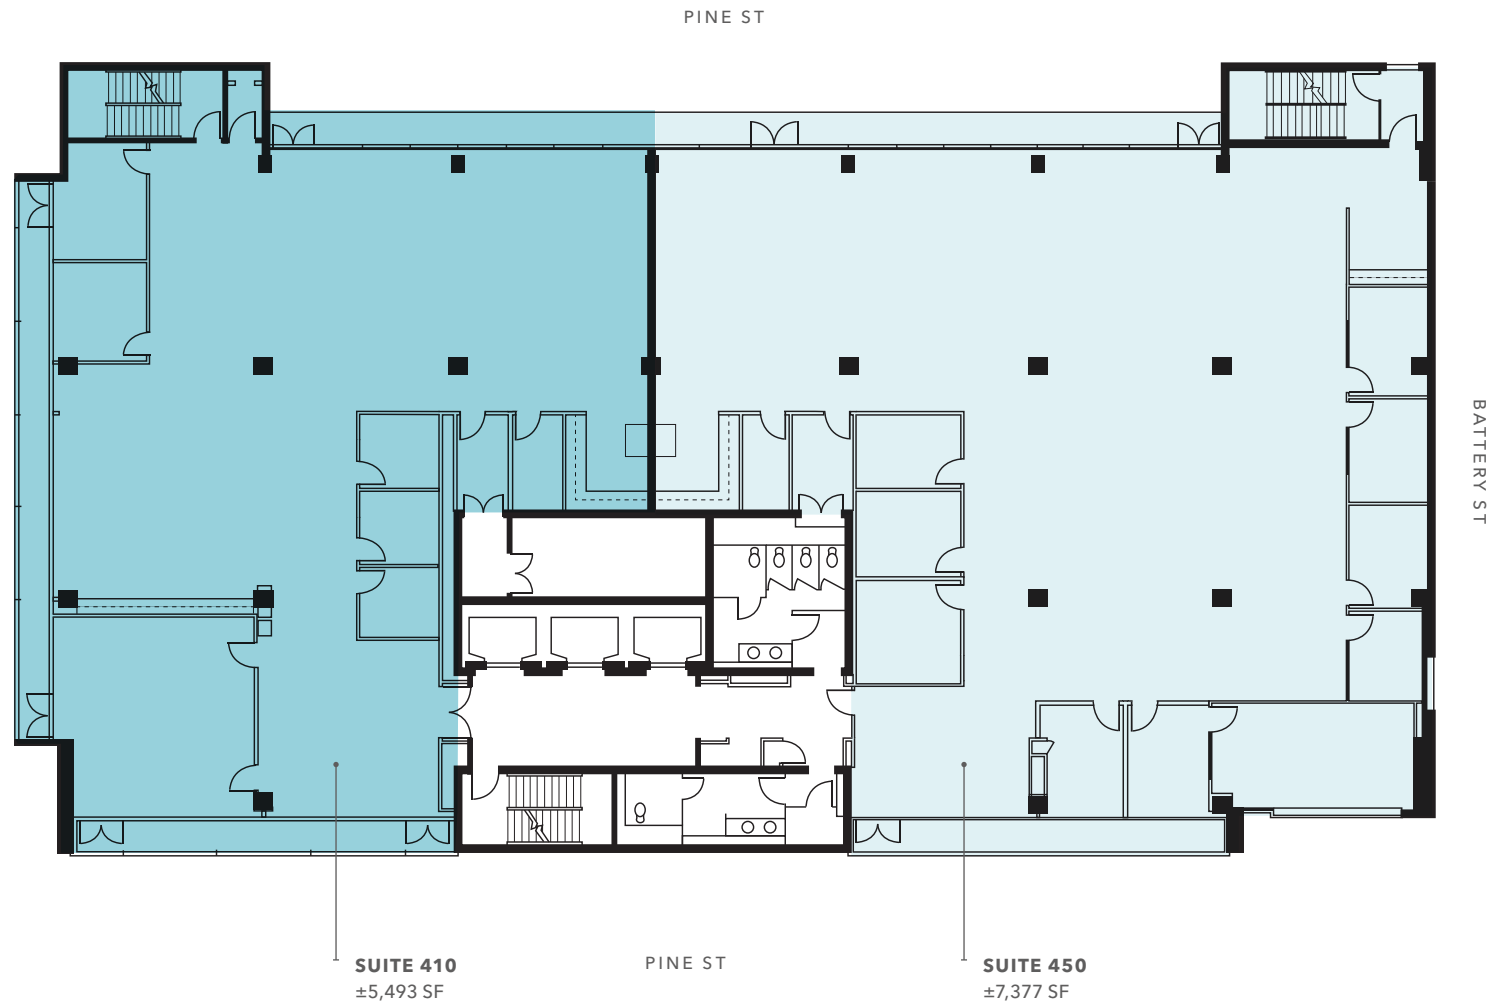

SUITE 510

Current Floor Plan

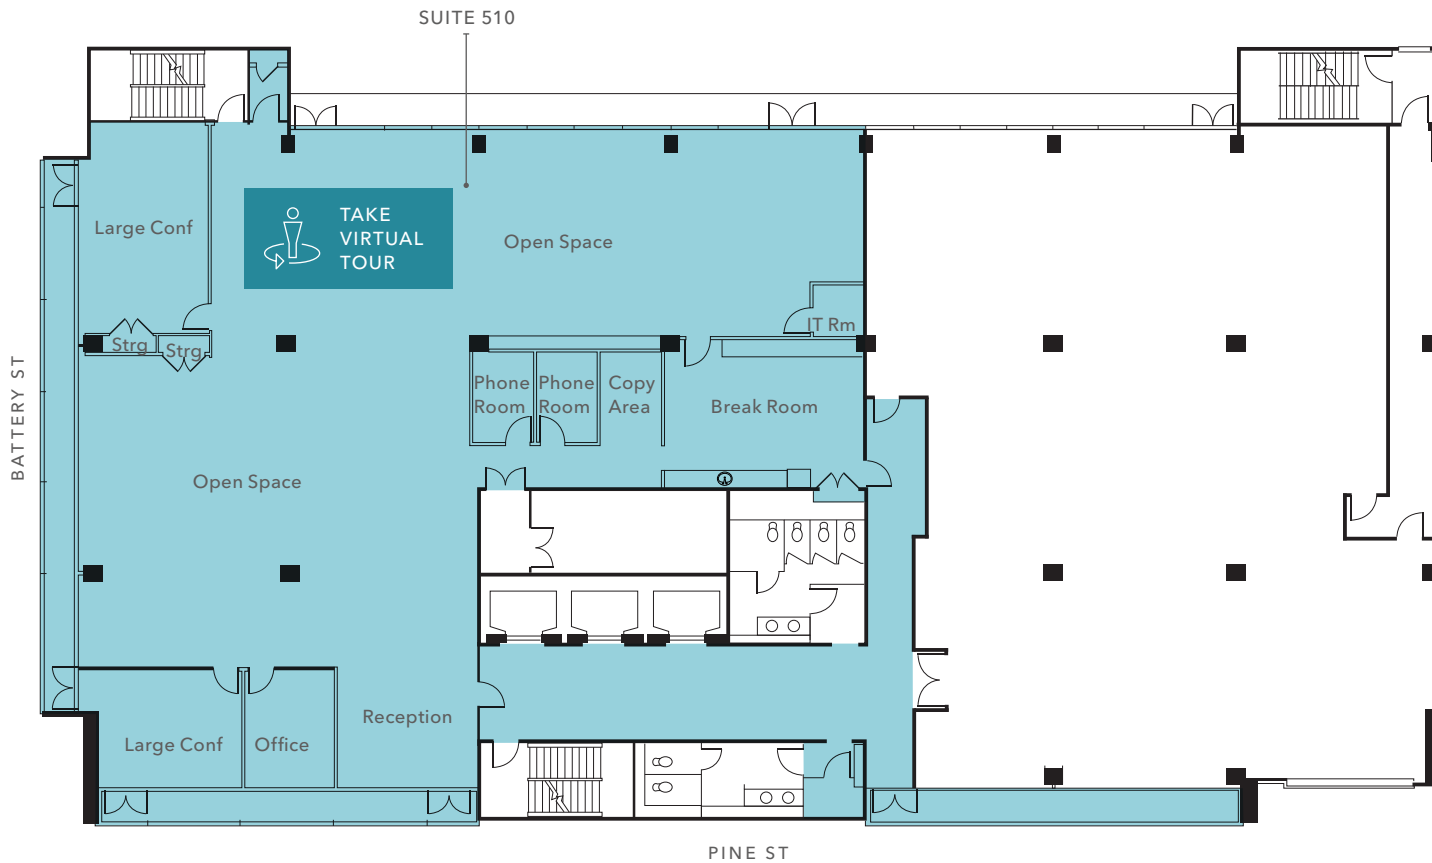

±6,843 SF

TOTAL AREA

\$45.00

PSF/FS LEASE RATE

NOW

AVAILABLE


- One (1) large team / conference room
- One (1) medium meeting room
- One (1) private office
- Two (2) phone rooms
- Large kitchen/break area
- Large open plan area
- Excellent natural light on 3 sides
- Dropped ceiling
- Partially furnished

SUITE 510



SUITE 530

Current Floor Plan

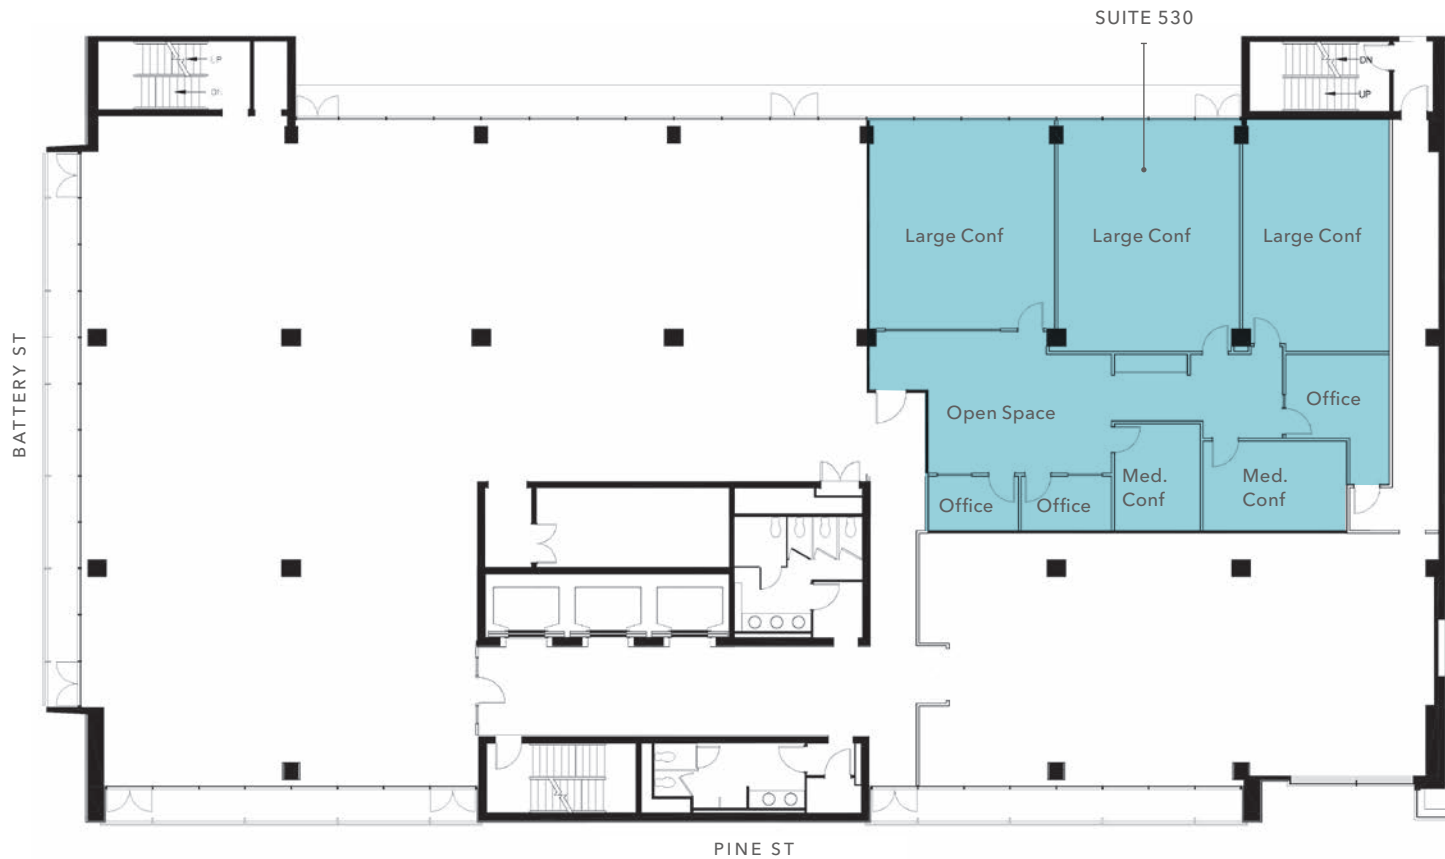

±3,661 SF

TOTAL AREA

\$36.00

PSF/FS LEASE RATE

NOW

AVAILABLE

- Open area / reception
- Three (3) large team / conference rooms
- Two (2) medium meeting rooms
- Two (2) phone room
- Server room
- Plug & Play (13 sit stand desks & room for more)
- Dedicated HVAC
- Kitchenette
- Flexible term
- Includes furniture and fixtures

SUITE 530




SUITE 600

±12,780 SF

TOTAL AREA

NOW

AVAILABLE

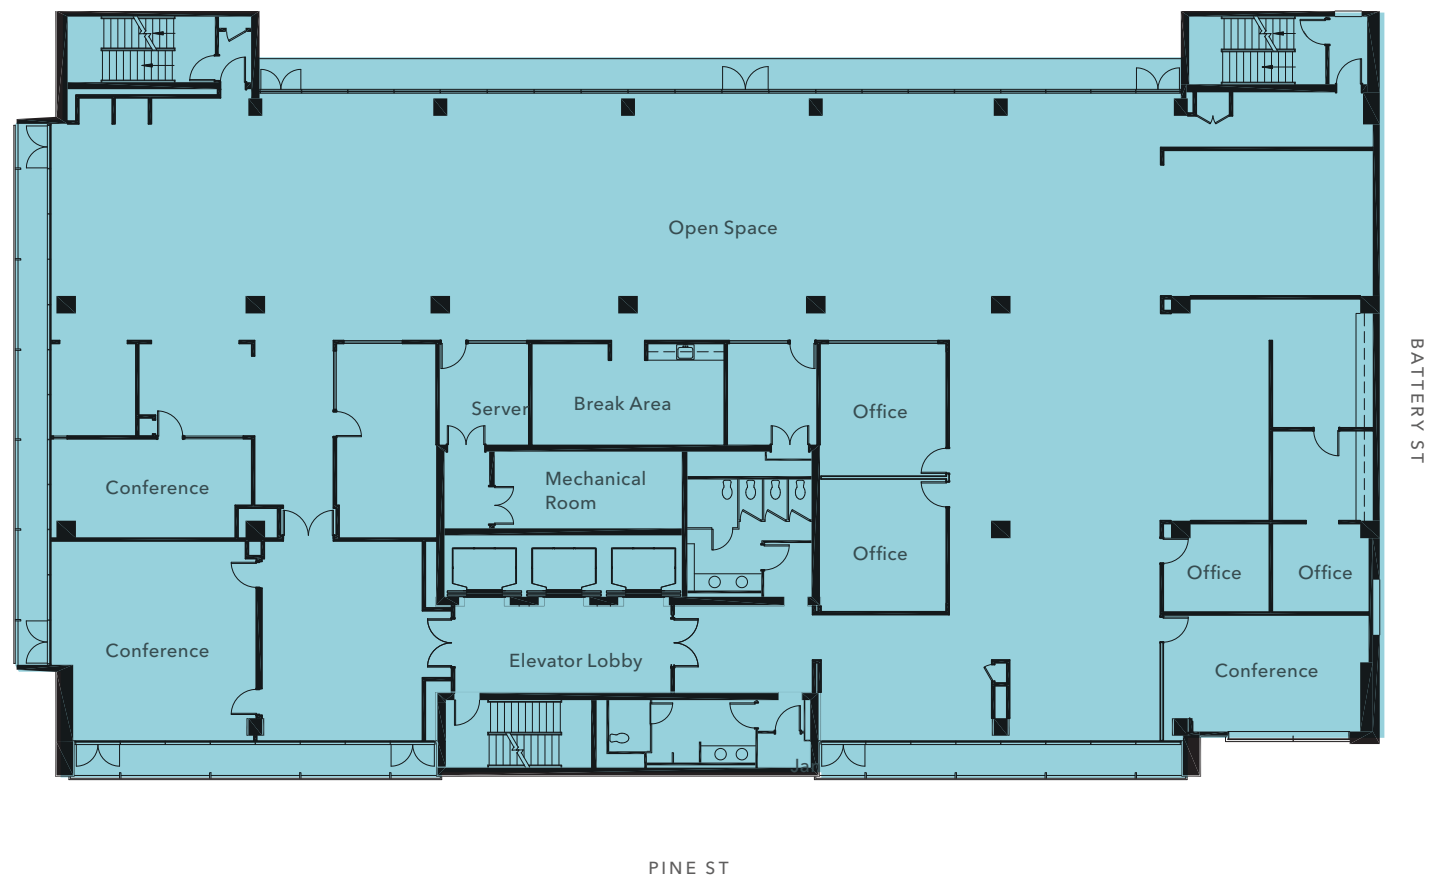

- Full floor identity
- Three (3) conference rooms
- Four (4) private offices
- Floor to ceiling windows on 3 sides

SUITE 710

Hypothetical Furniture Layout



±6,021 SF

TOTAL AREA

\$64.00

PSF/FS LEASE RATE


NOW


AVAILABLE

- Three (3) private offices
- Two (2) phone rooms
- One (1) conference room
- Polished concrete
- Kitchen
- Exposed ceiling
- Excellent natural light

SUITE 710

CREATIVE REPRESENTATIVE PHOTOS

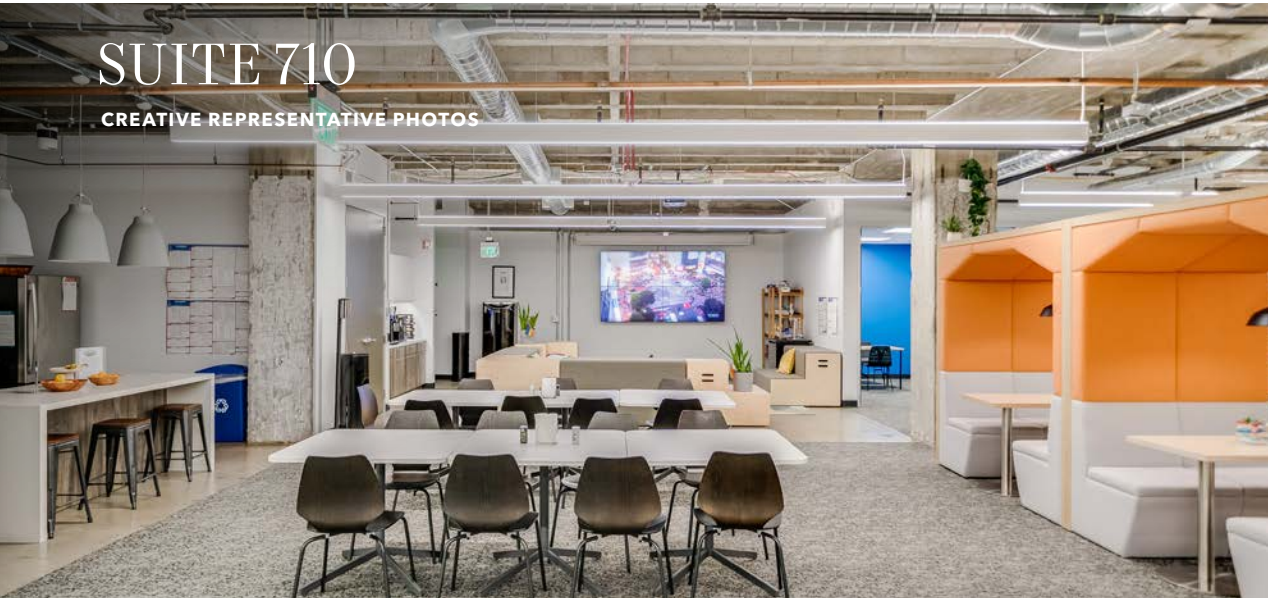

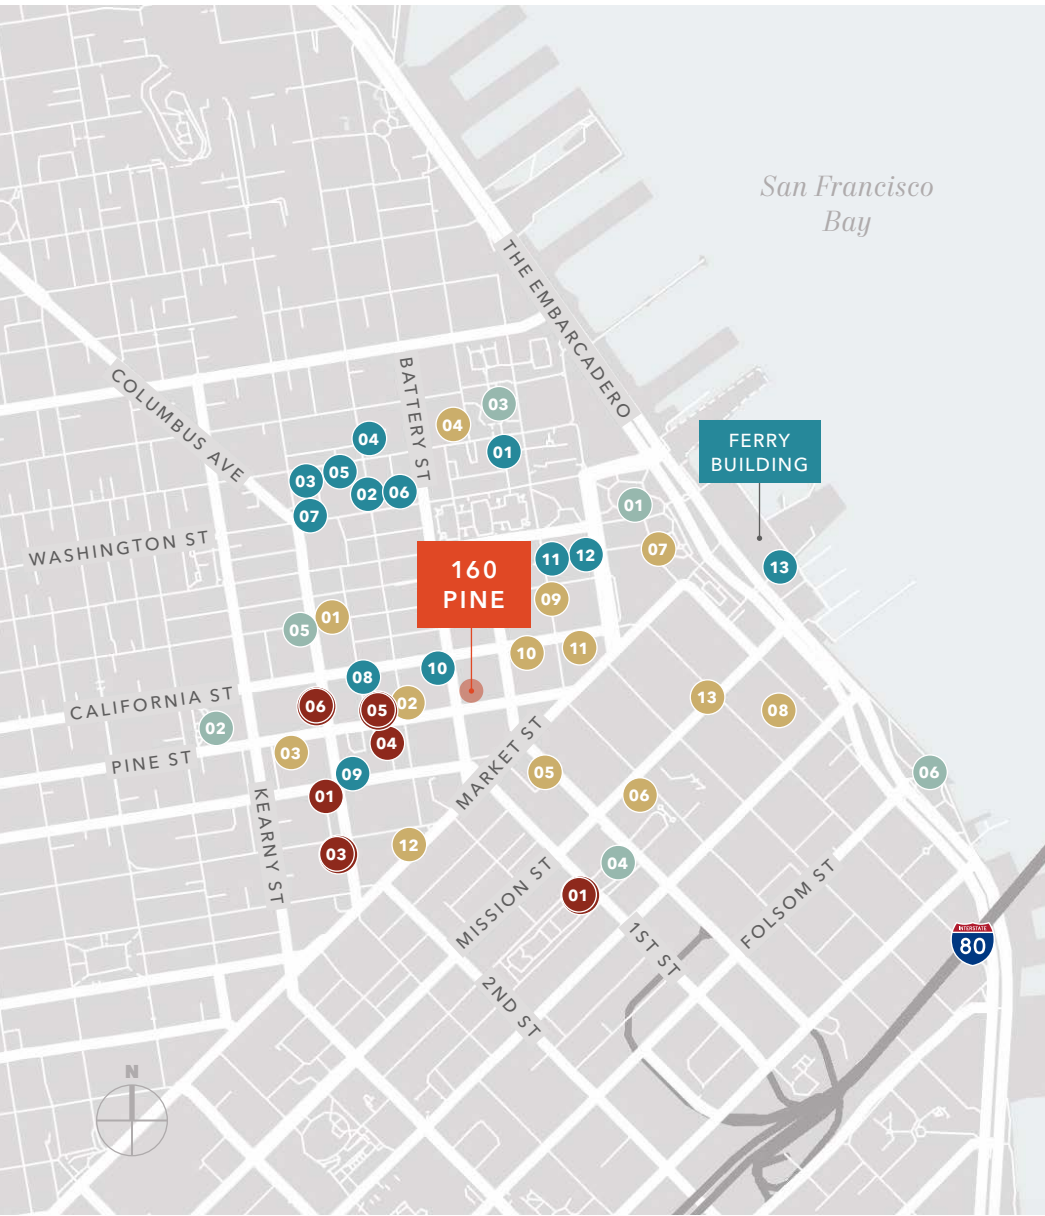

NEARBY AMENITIES

RESTAURANTS & BARS

- 01 Wayfare Tavern
- 02 Chez BeeSen
- 03 La Fusion
- 04 Kokkari
- 05 Barcha
- 06 International Smoke
- 07 Harborview Restaurant & Bar
- 08 Yank Sing
- 09 Schroeder's
- 10 Tadich Grill
- 11 Pabu Izakaya
- 12 Paris Baguette
- 13 Mendocino Farms

LIFESTYLE & FITNESS

- 01 Barry's - Financial District
- 02 24 Hour Fitness - Montgomery
- 03 Fitness SF - Transbay
- 04 Equinox - Pine Street
- 05 Bodyrok FIDI Studio
- 06 Bay Club - Financial District

RETAIL

- 01 Safeway
- 02 Aesop
- 03 Allbirds
- 04 Thom Browne
- 05 Isabel Marant
- 06 APC
- 07 Filson
- 08 Walgreens
- 09 Walgreens
- 10 Chase Bank
- 11 Sephora
- 12 UPS
- 13 Fog City Flea Trading Post

RECREATION & PARKS

- 01 Sue Bierman Park
- 02 St. Mary's Square
- 03 Sydney G. Walton Square
- 04 Salesforce Park
- 05 Wells Fargo Museum
- 06 Rincon Park



For more information, contact

JIM WALKER
Kidder Mathews
415.229.8910
jim.walker@kidder.com
LIC N° 01750435

SCOTT VIX, CCIM, SIOR
Kidder Mathews
415.309.4015
scott.vix@kidder.com
LIC N° 01407761

160PINEOFFICE.COM | KIDDER.COM

This information supplied herein is from sources we deem reliable. It is provided without any representation, warranty, or guarantee, expressed or implied as to its accuracy. Prospective Buyer or Tenant should conduct an independent investigation and verification of all matters deemed to be material, including, but not limited to, statements of income and expenses. Consult your attorney, accountant, or other professional advisor.

