

2185 & 2187 WATTERSON TRAIL



2185 & 2187 WATTERSON TRAIL, LOUISVILLE, KY 40229

INDUSTRIAL / FLEX FOR LEASE

4,976 TOTAL SF AVAILABLE

2,445 TOTAL OFFICE SF AVAILABLE

24' CLEAR HEIGHT IN WAREHOUSE

TWO (2) DOCK DOORS

CALL FOR PRICING

DIVISIBLE INTO TWO BUILDINGS



LISTING LINK

GET IN TOUCH

WALKER PRICE

502.245.4240

walker@duanerealtygroup.com

BOB DUANE, CCIM

502.681.4379

bob@duanerealtygroup.com

JACKSON DONOVAN


502.322.0991

jackson@duanerealtygroup.com

7410 New LaGrange Road, #100

Louisville, KY 40222

502.245.4240 | duanerealtygroup.com

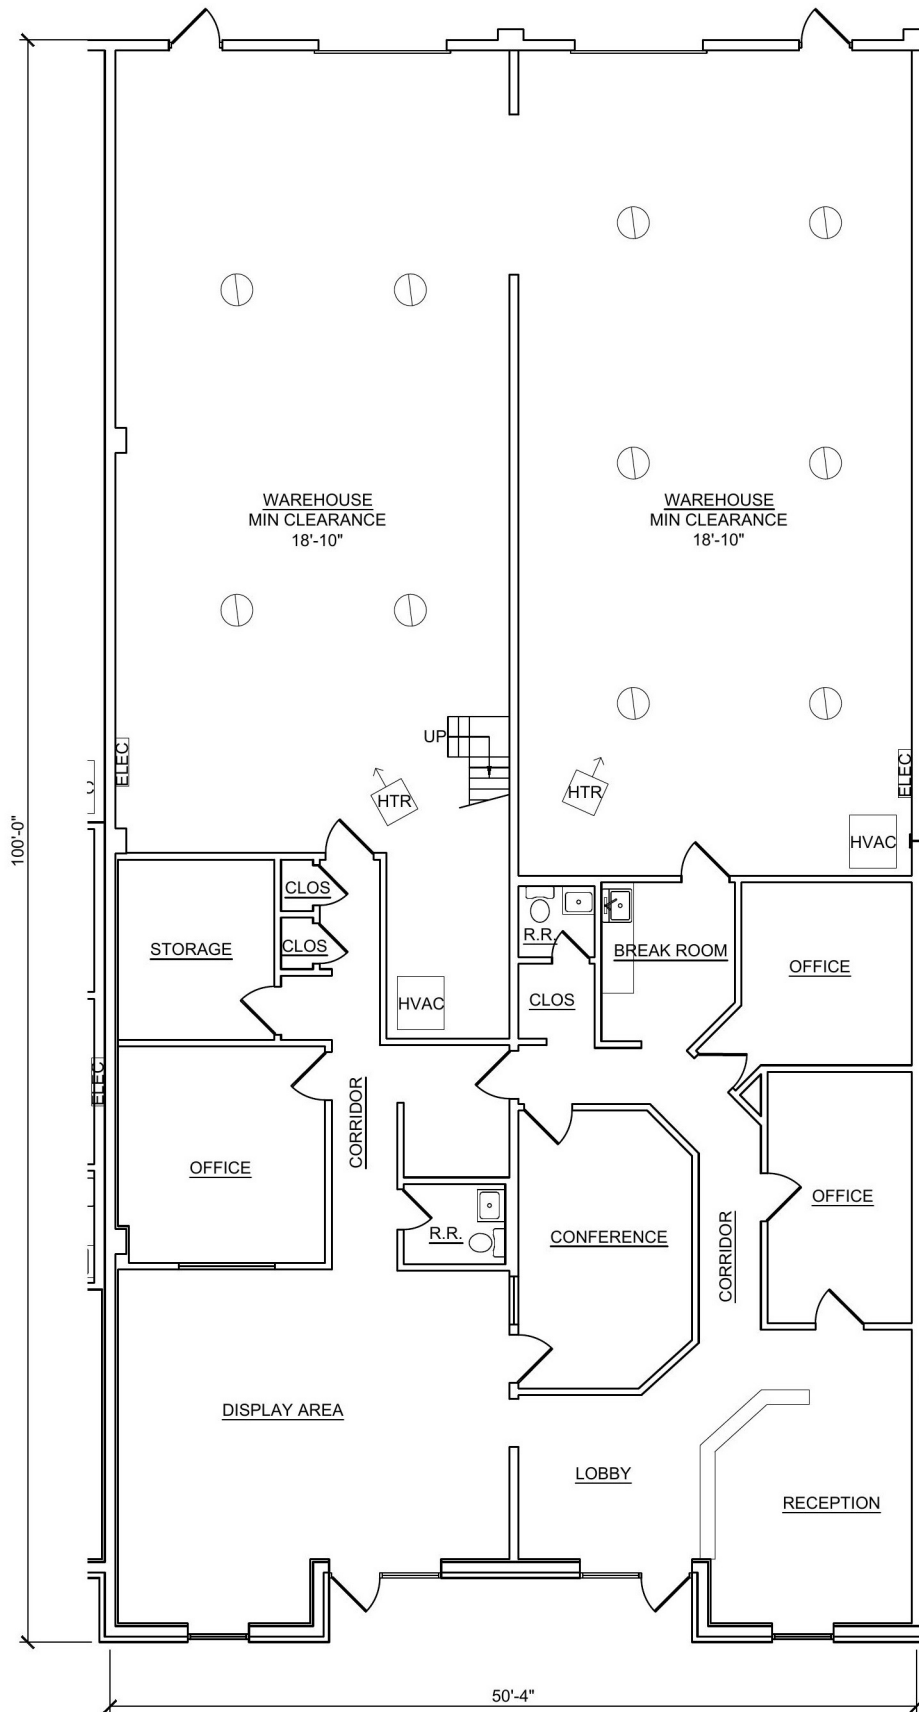

2185/2187 WATTERSON TRAIL - 4,976 GROSS S.F. (OFFICE 2,445 S.F.)

SCALE: 1/8" = 1'-0"



