


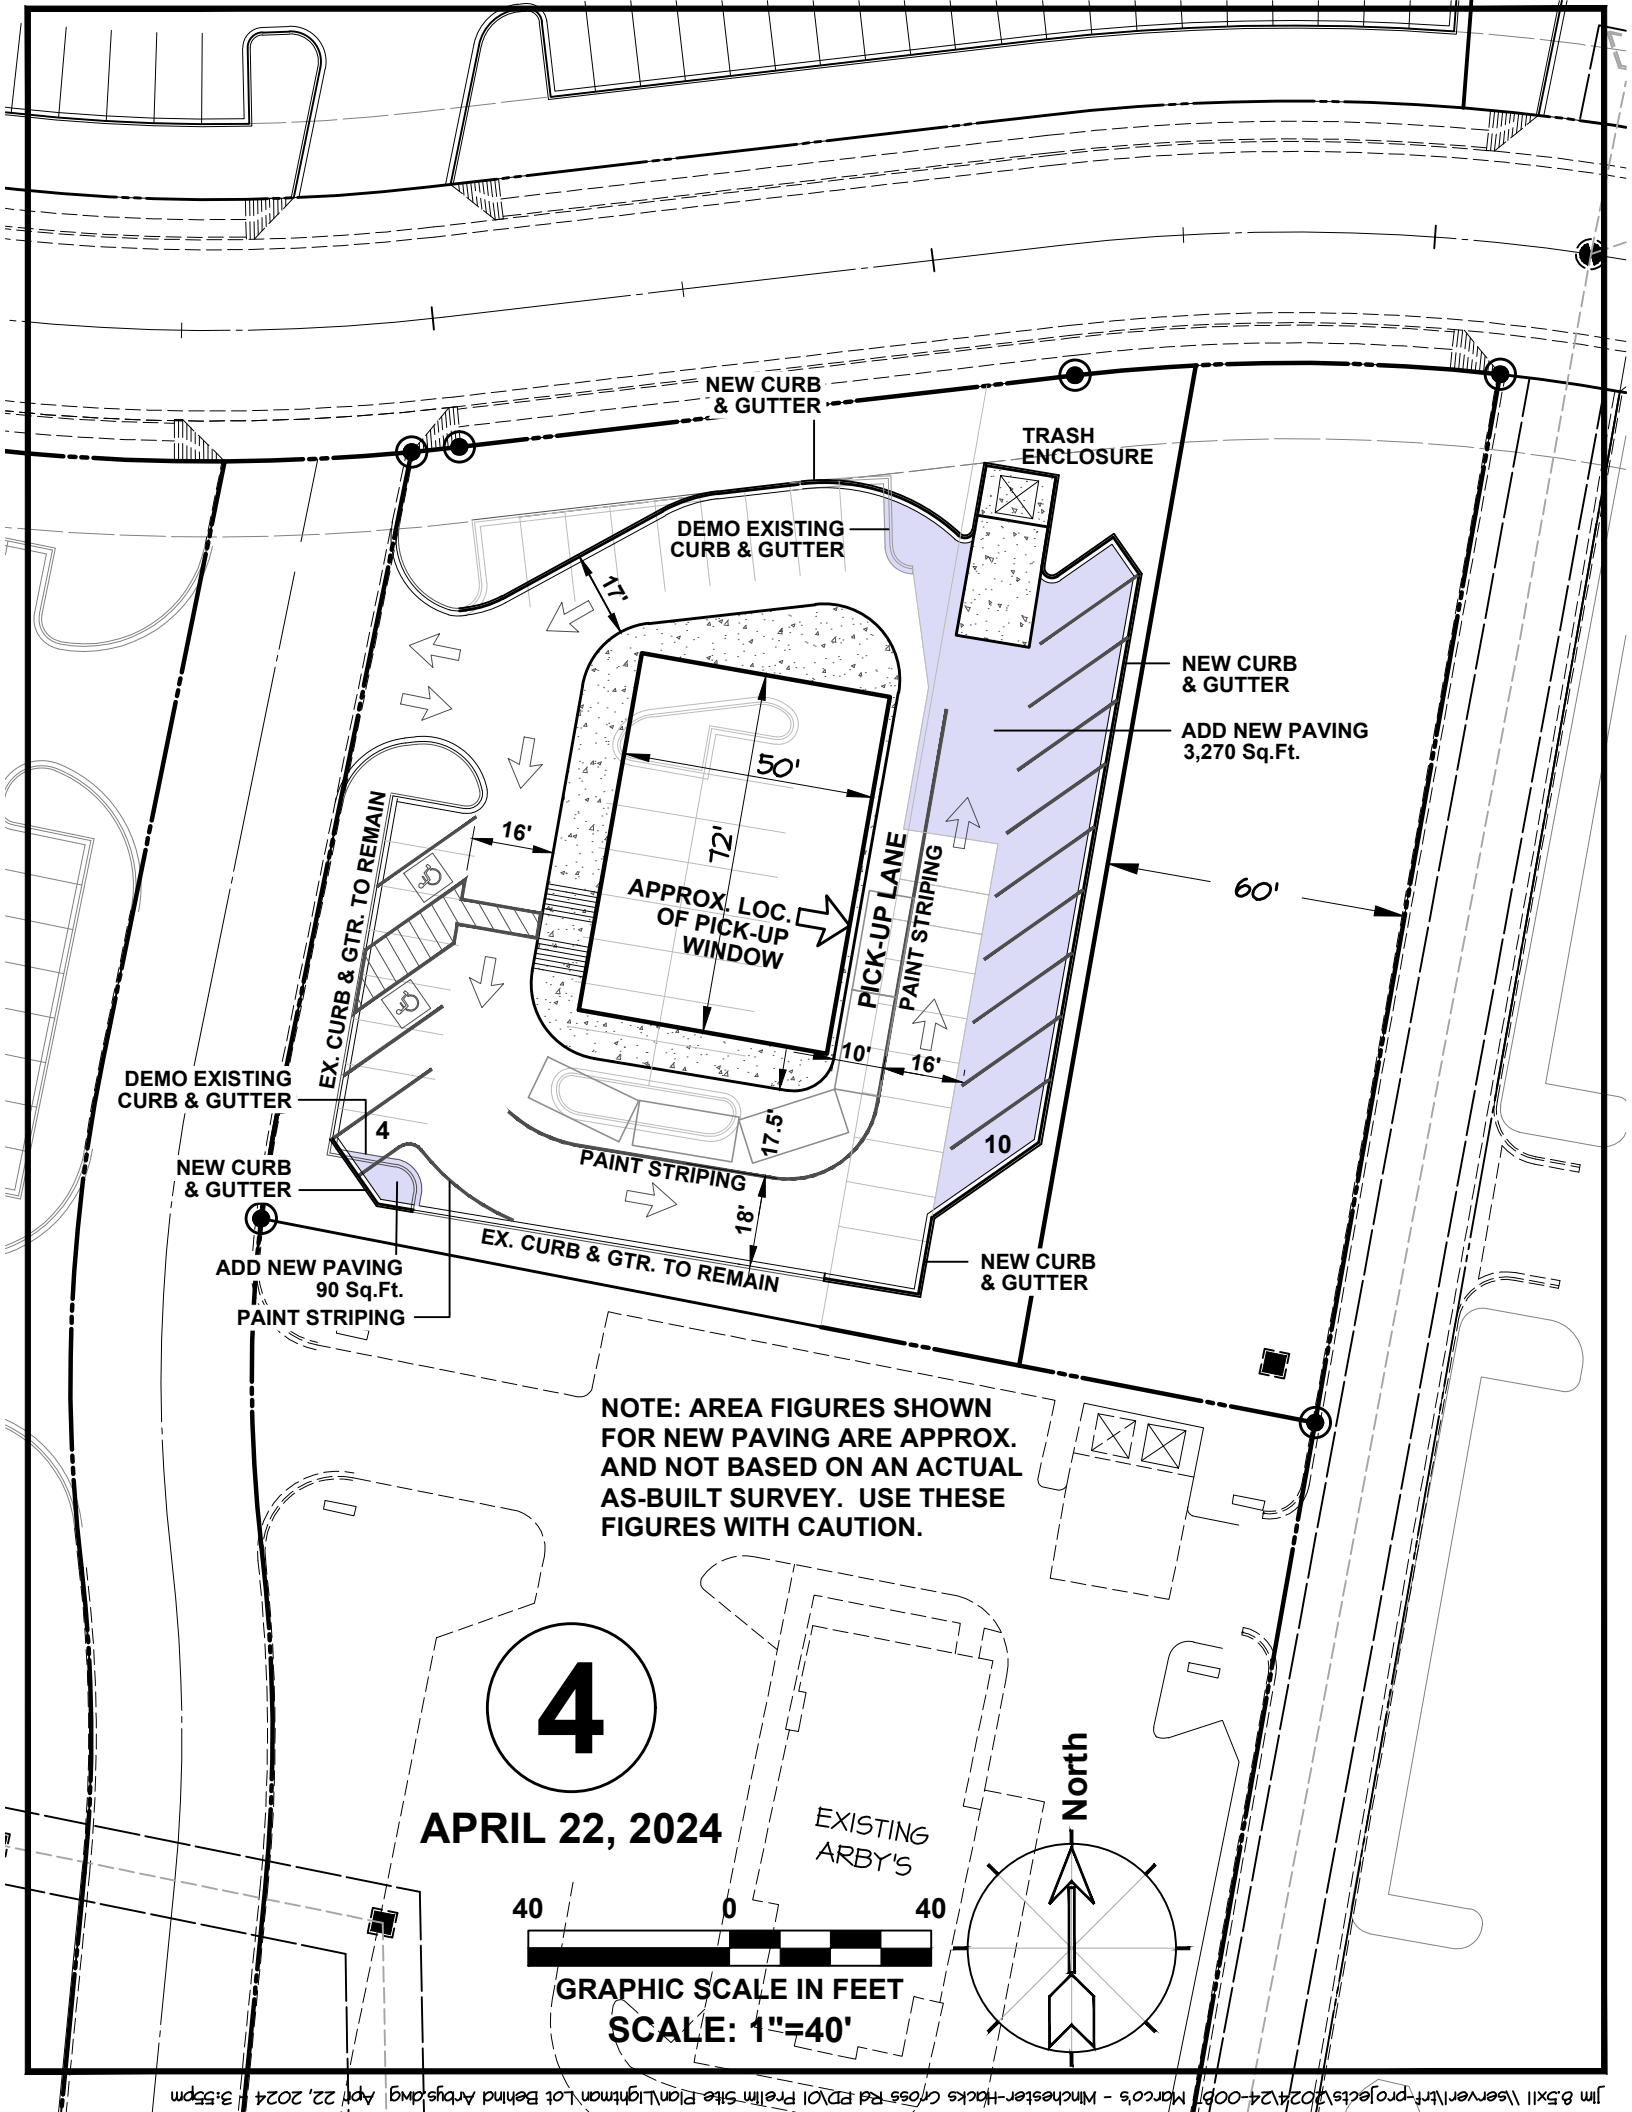

NEW CURB & GUTTER

TRASH ENCLOSURE

DEMO EXISTING CURB & GUTTER

NEW CURB & GUTTER

ADD NEW PAVING 3,270 Sq.Ft.

60'

APPROX. LOC. OF PICK-UP WINDOW

PICK-UP LANE

PAINT STRIPING

NEW CURB & GUTTER

EX. CURB & GTR. TO REMAIN

DEMO EXISTING CURB & GUTTER

NEW CURB & GUTTER

ADD NEW PAVING 90 Sq.Ft. PAINT STRIPING

NOTE: AREA FIGURES SHOWN FOR NEW PAVING ARE APPROX. AND NOT BASED ON AN ACTUAL AS-BUILT SURVEY. USE THESE FIGURES WITH CAUTION.

4

APRIL 22, 2024

EXISTING ARBY'S



GRAPHIC SCALE IN FEET
SCALE: 1"=40'

