



Elevation 1

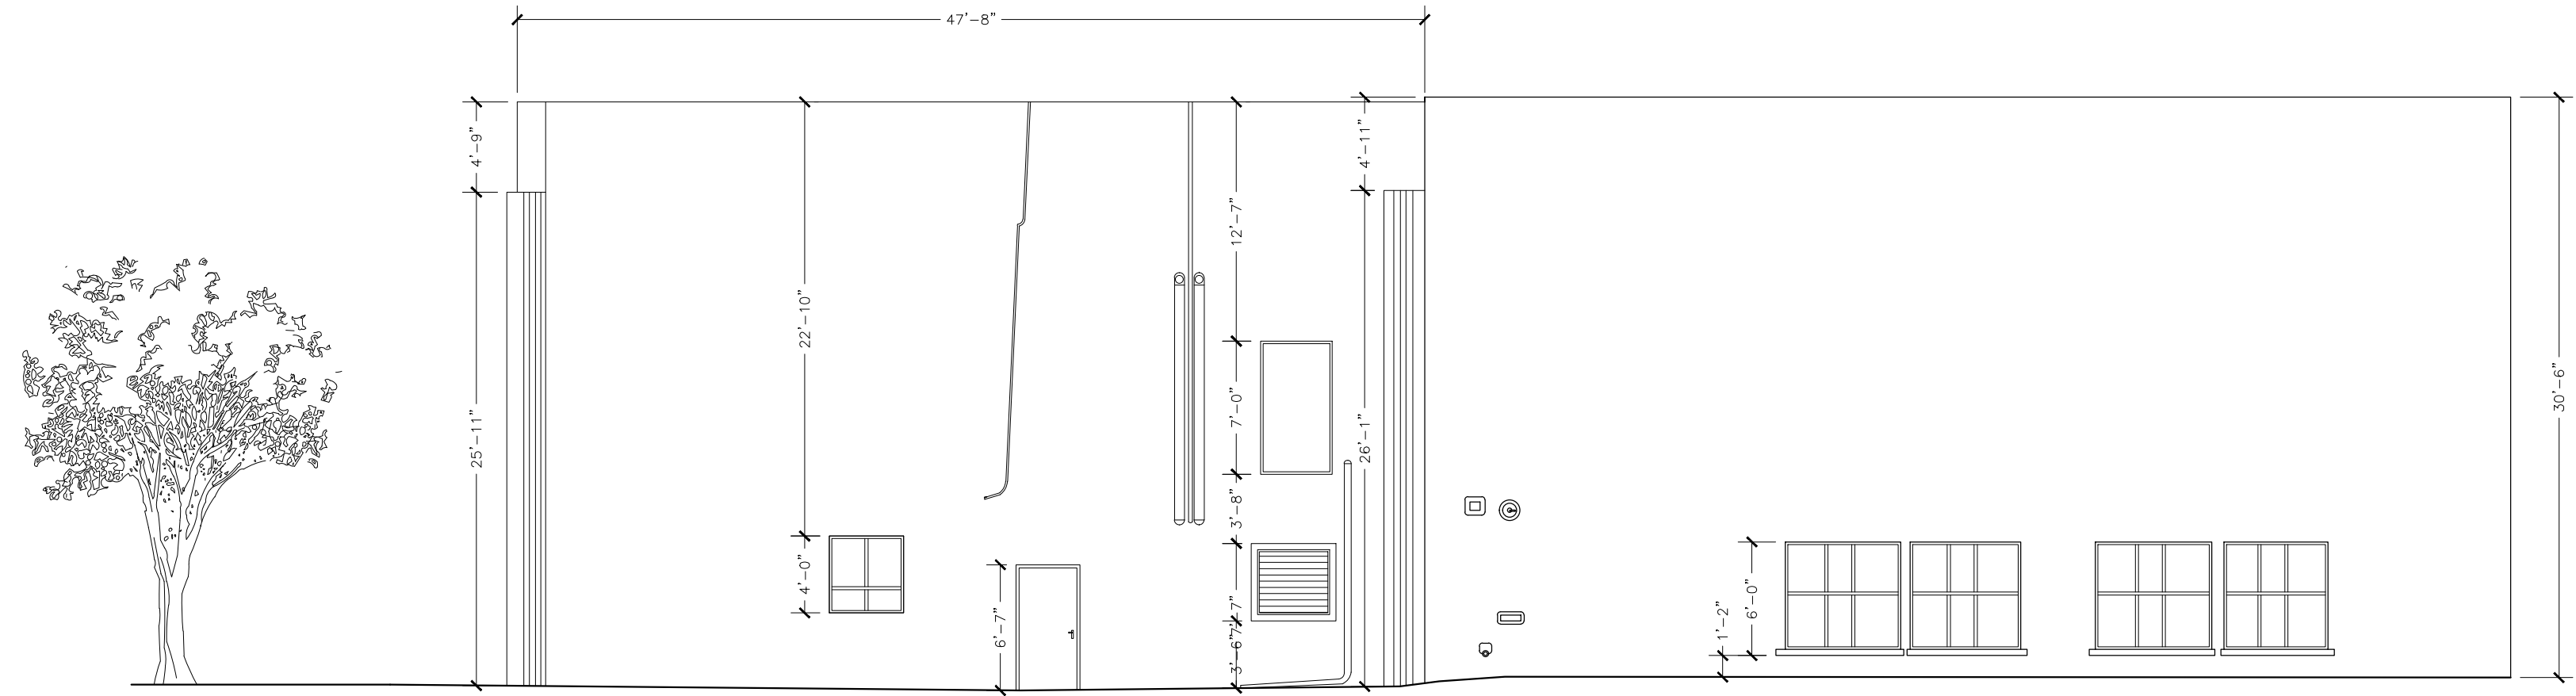

Elevation 2

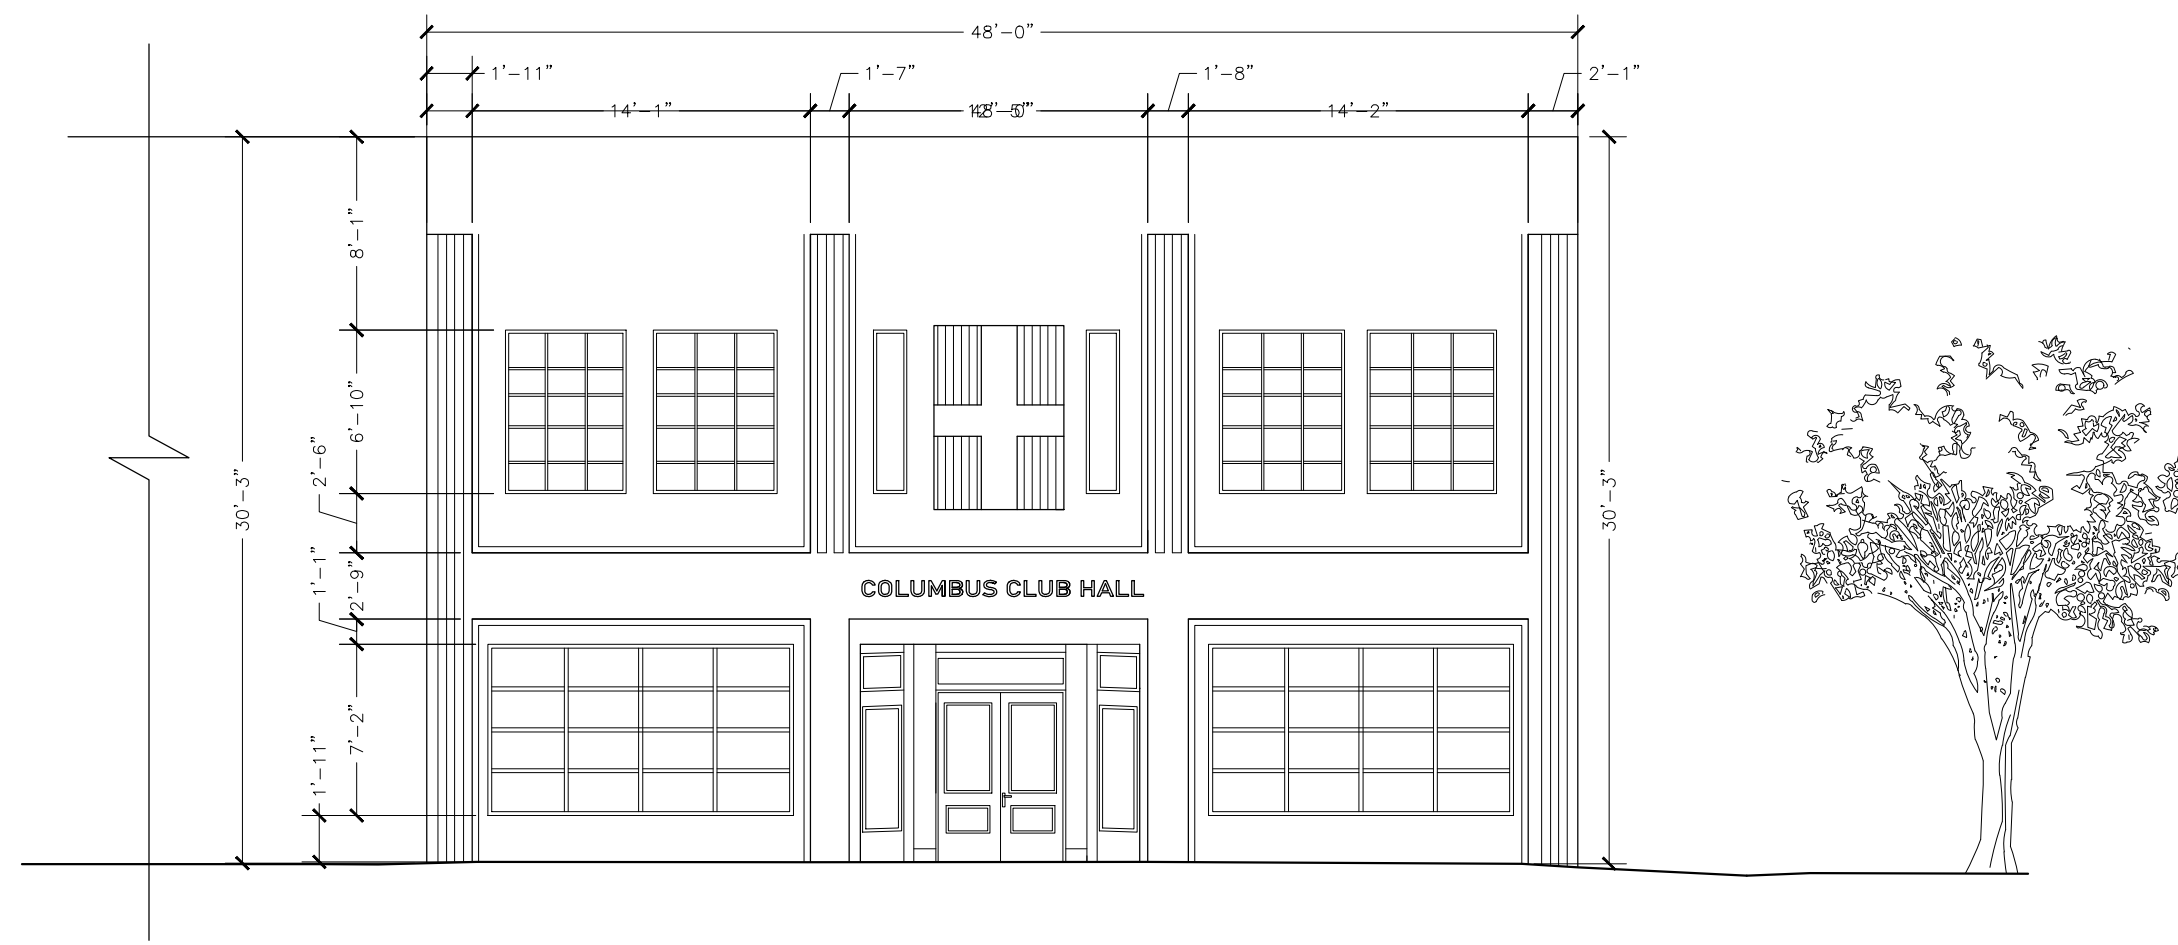

Elevation 3

Scale 1/8"=1'-0"

General Notes

No.	Revision/Issue	Date

Firm Name and Address

Project Name and Address

Value
Value
Value
Value

Project	Value	Sheet
Date	1/23/2022	00
Scale	As Noted	