


NOTE: ALL WALLS NEAR FRONT CAN BE REMOVED AS NEEDED

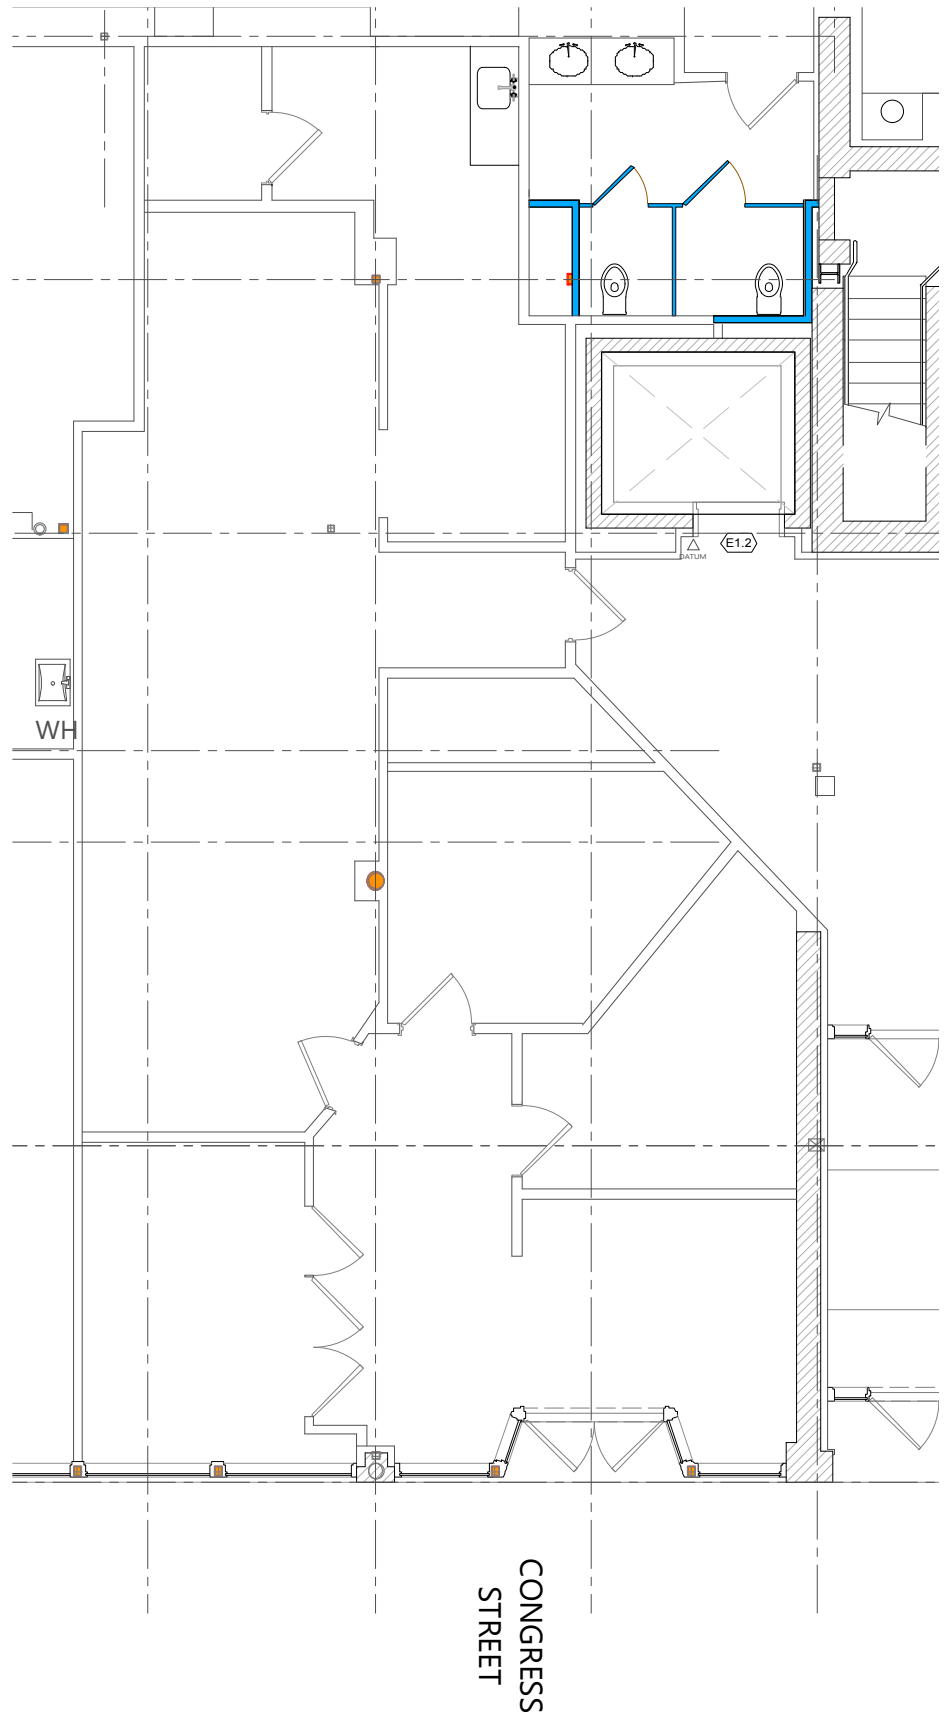

1
UNIT 105
Scale: 3/16" = 1'-0"
U-103

TMS
architects
www.tmsarchitects.com
+1-603-436-4274

Franklin Block Building
75 Congress Street
Portsmouth, NH

TENANT PLAN - UNIT 105

PROJECT #: 2018059
GSK Sheet Date: 2020-03-13

U-103