


# BUILDING 100- RETAIL R101


MEADOW WALK

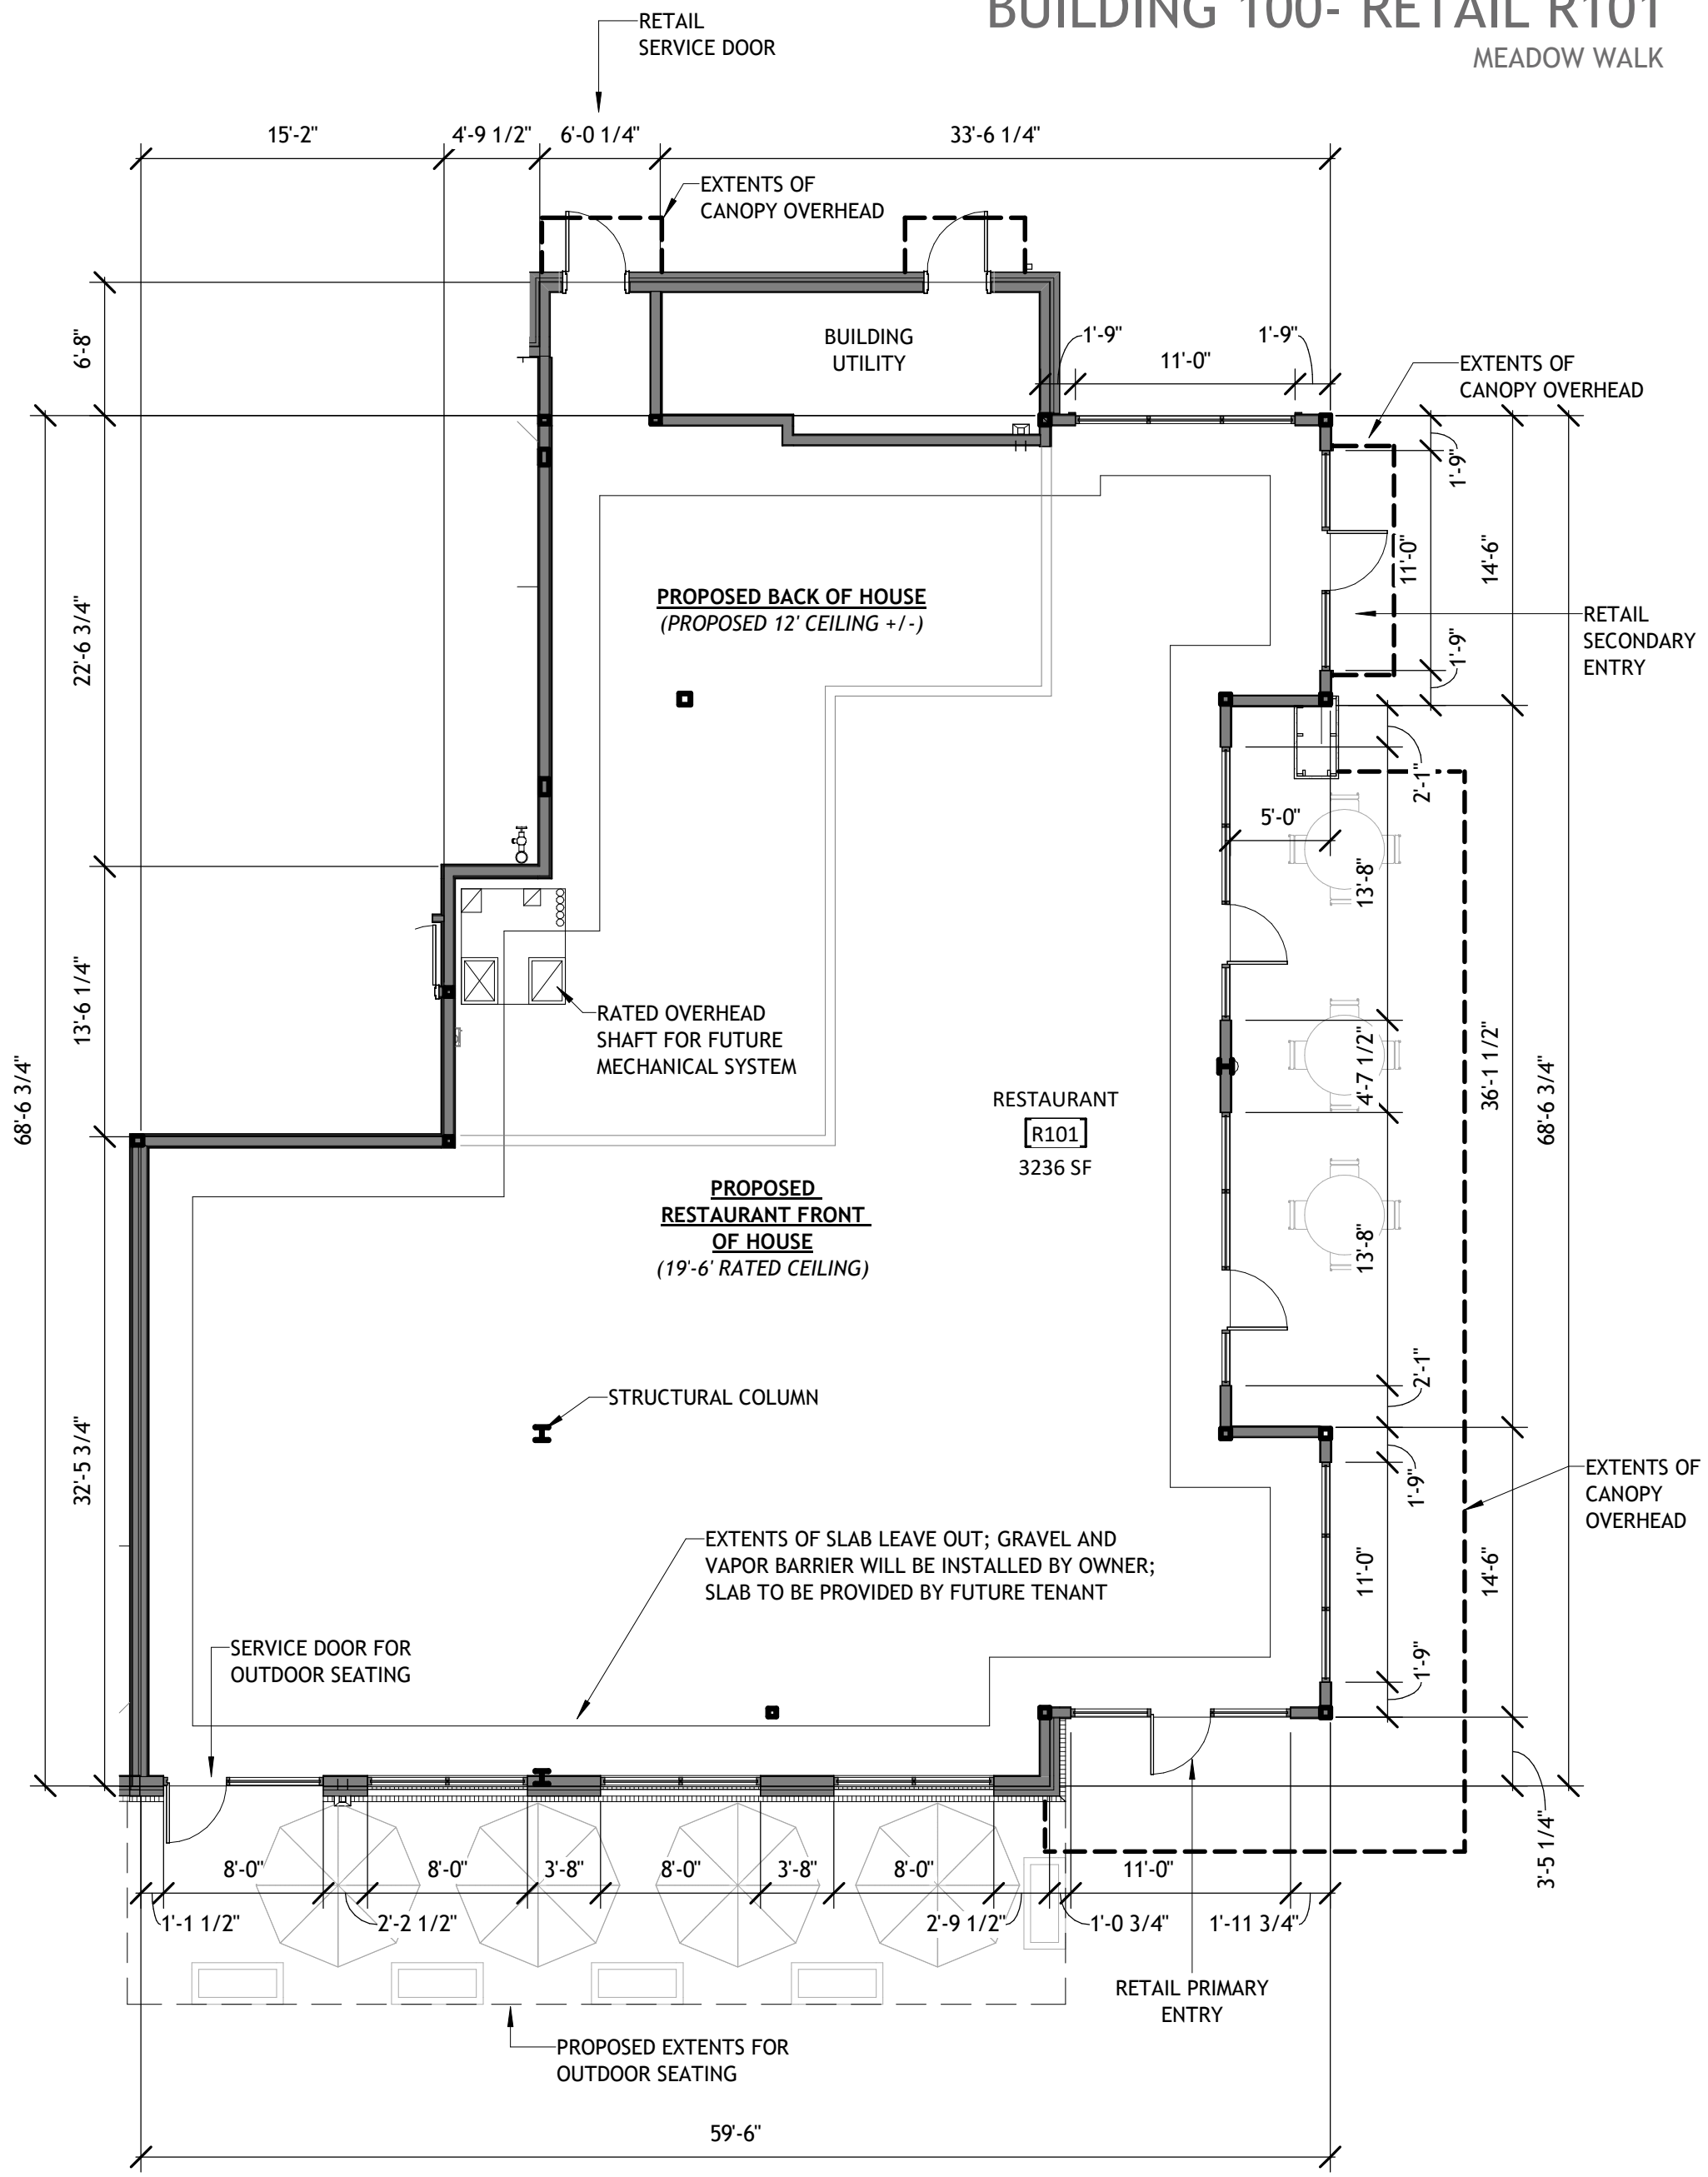

1 BUILDING 100 - RETAIL R101  
 R101 1/8" = 1'-0"

# BUILDING 200- RETAIL R201

MEADOW WALK

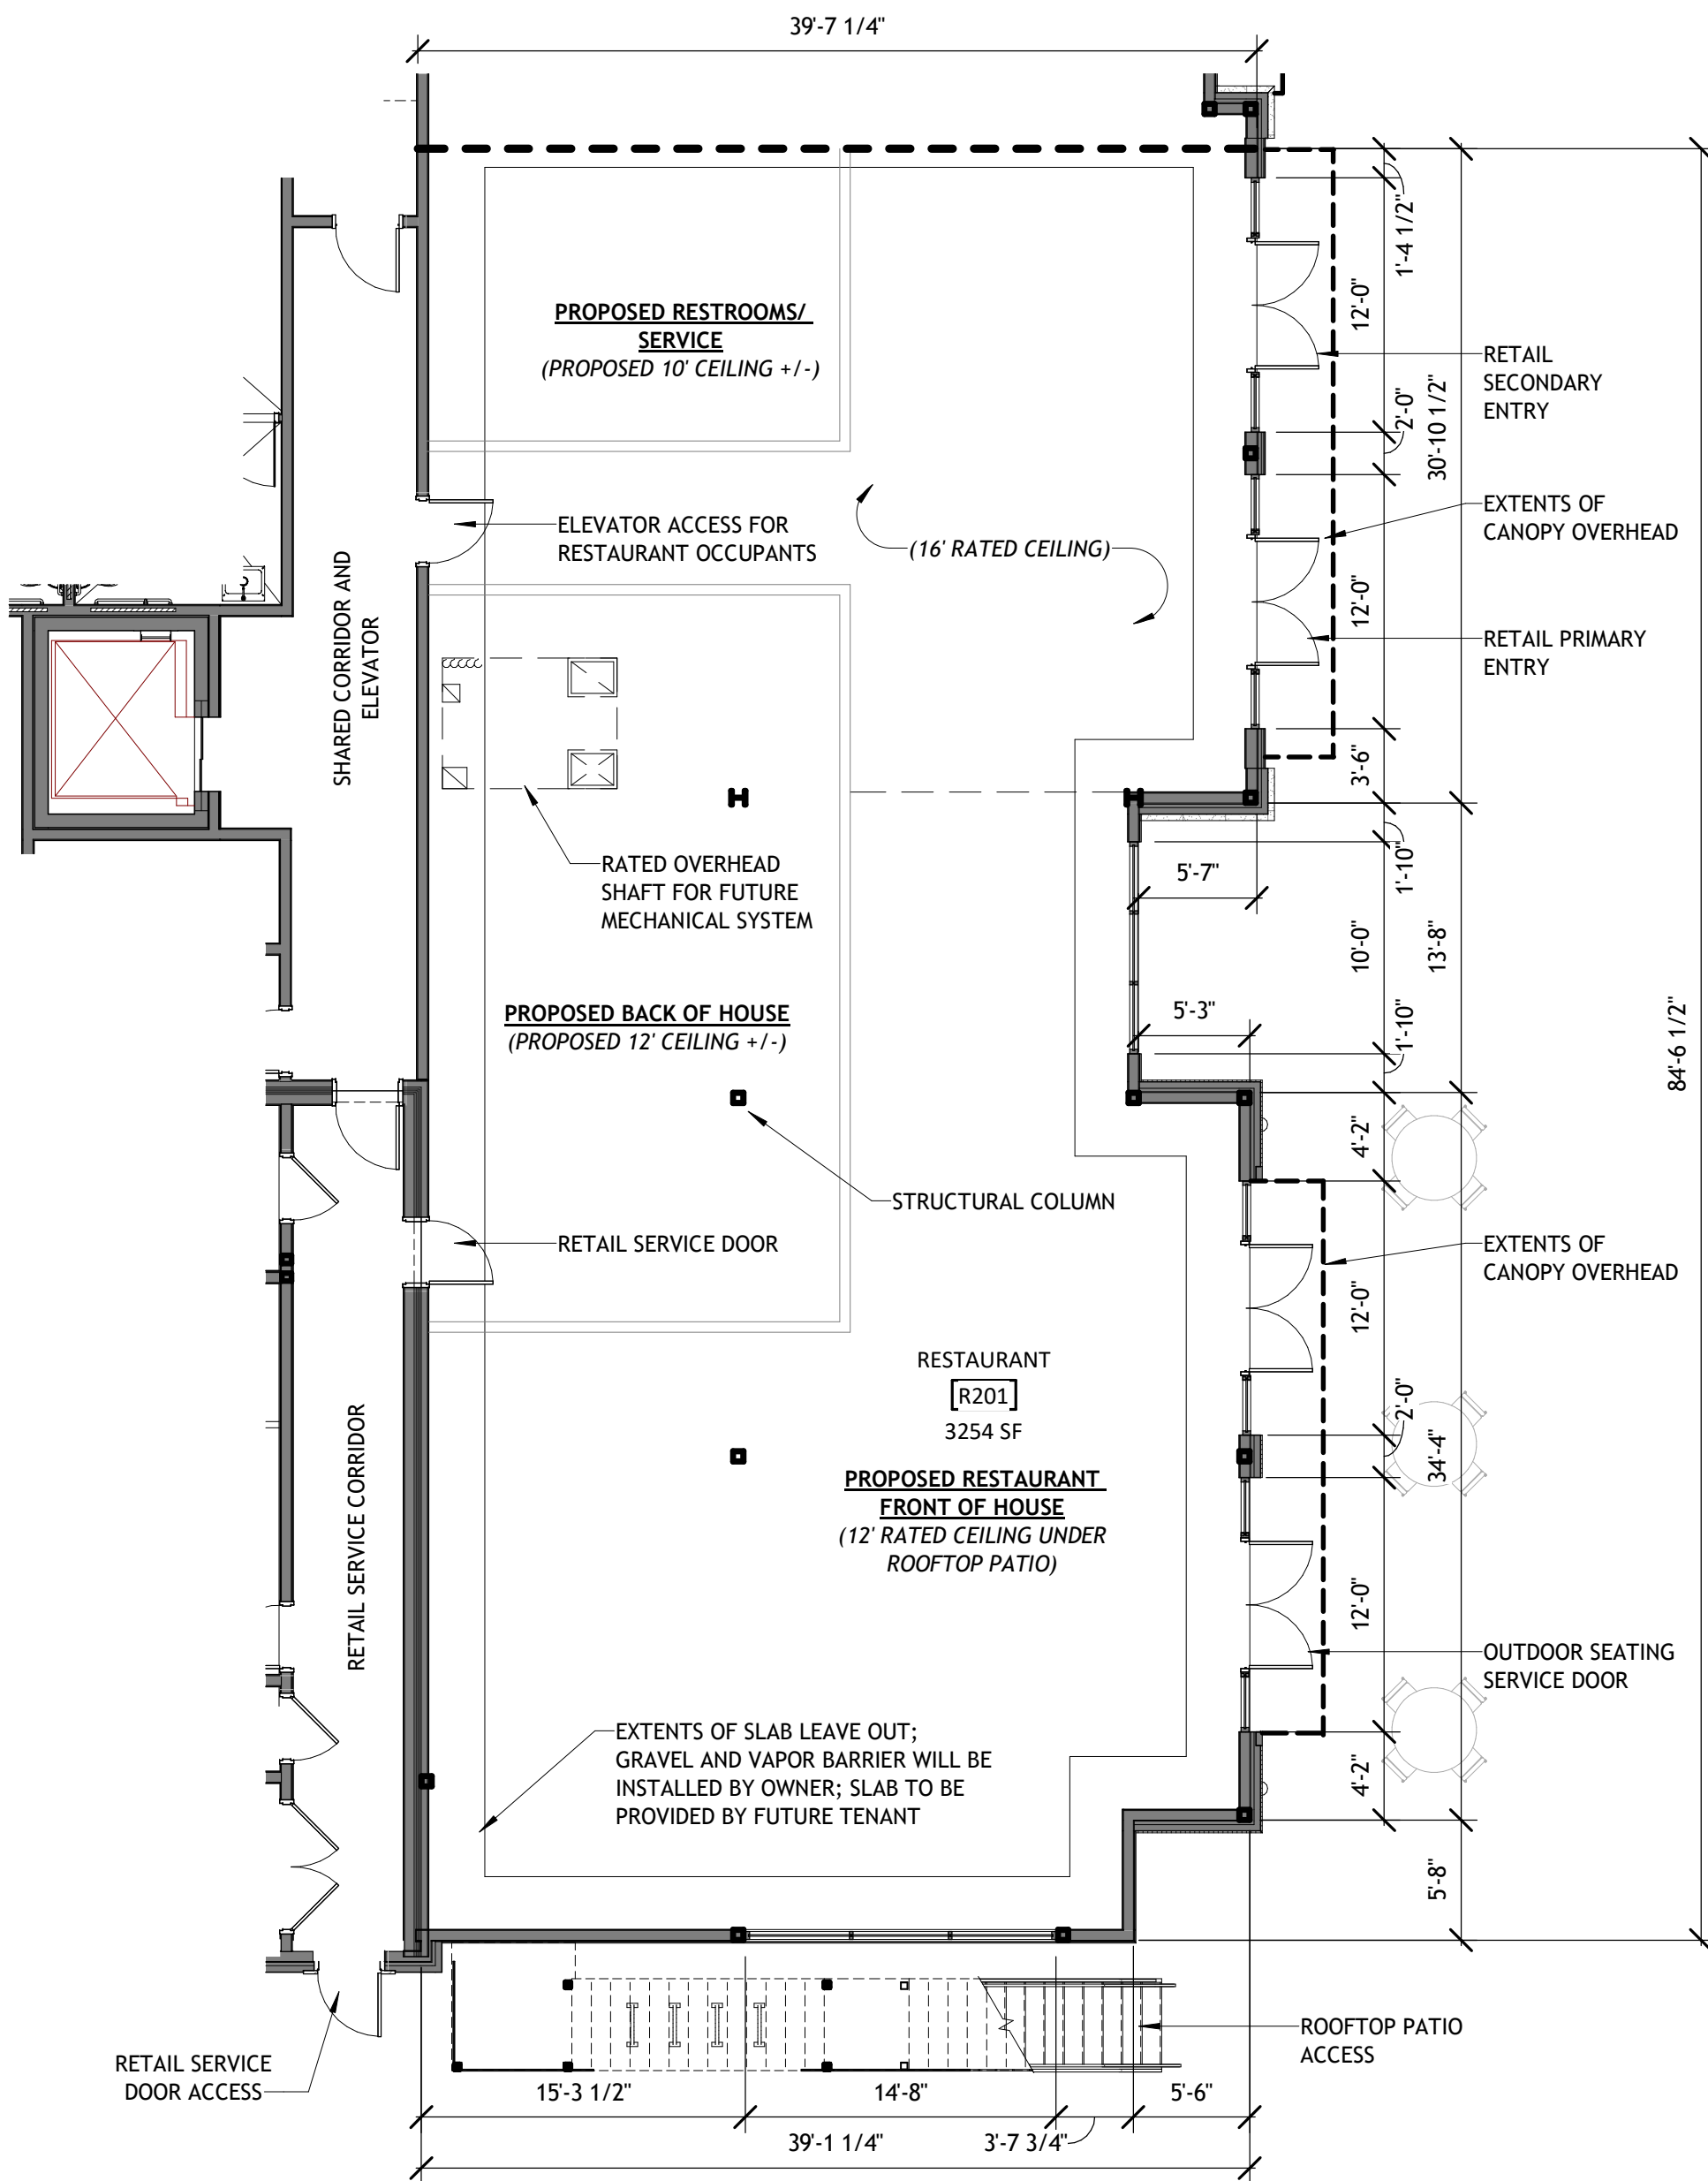


1 BUILDING 200- RETAIL R201  
 R201 1/8" = 1'-0"

R201


# BUILDING 200- RETAIL R201 ROOFTOP

MEADOW WALK

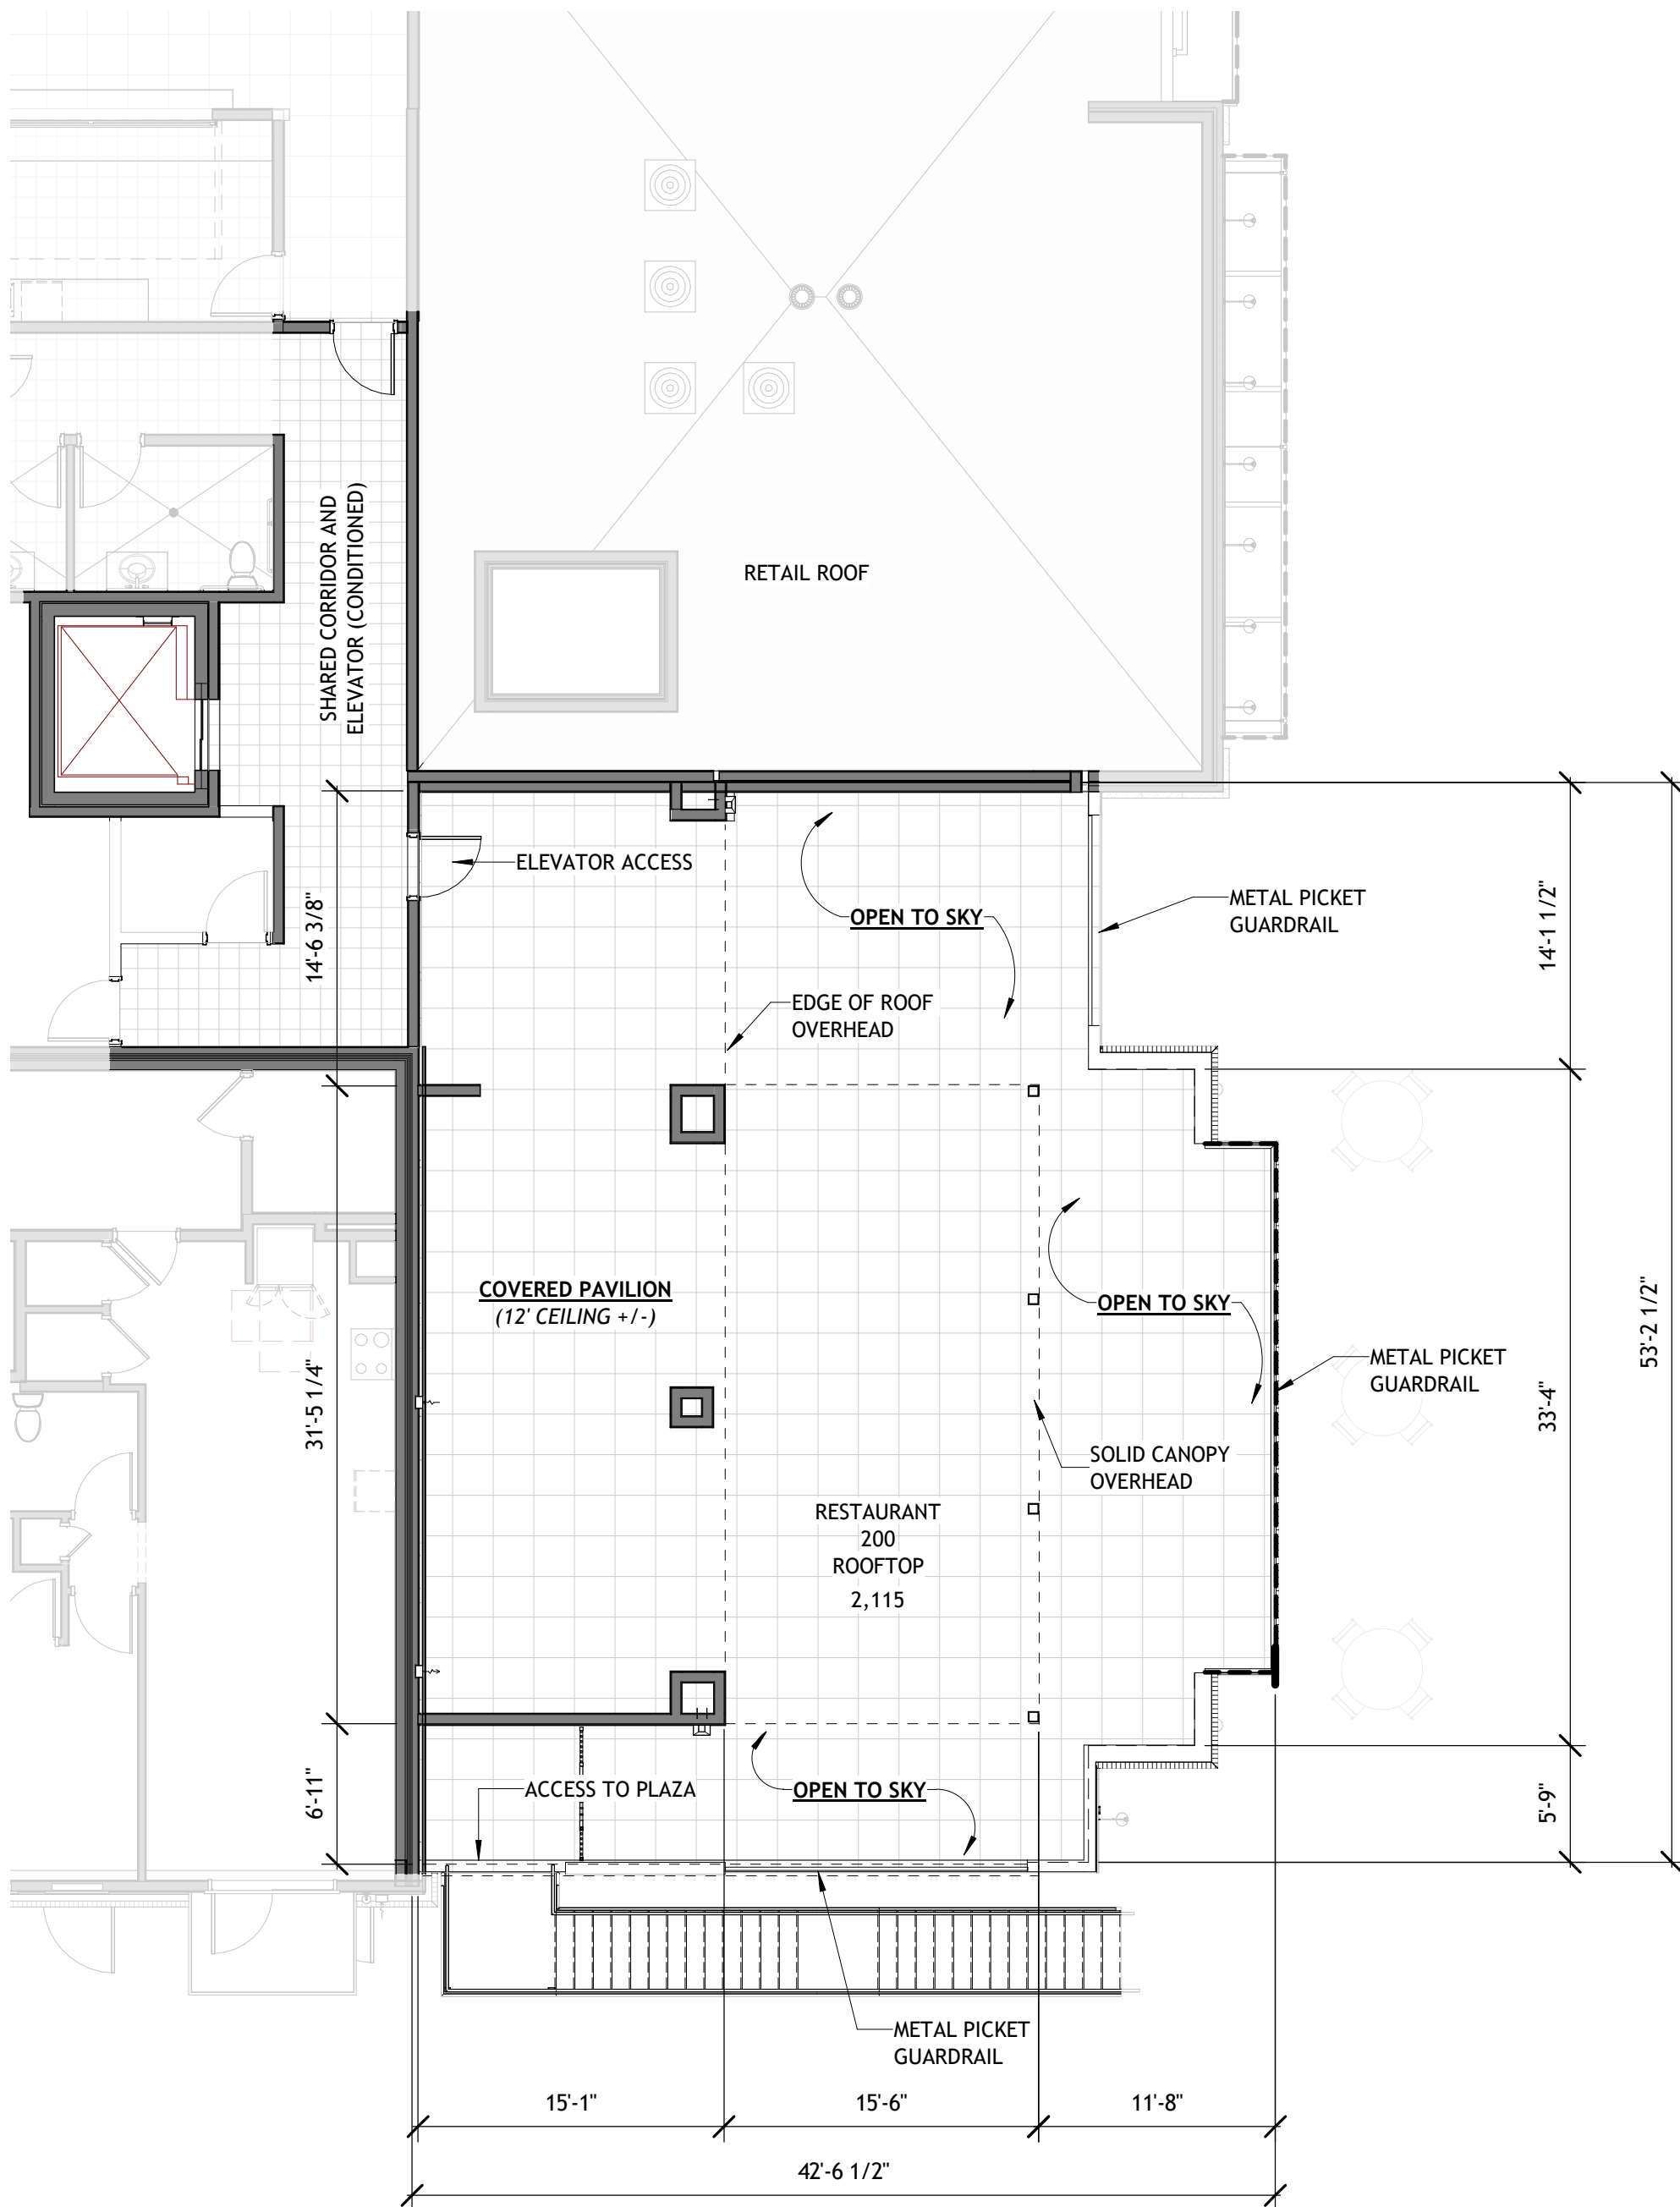


1 BUILDING 200- RETAIL R201 ROOFTOP PLAN  
R201R 1/8" = 1'-0"


R201R

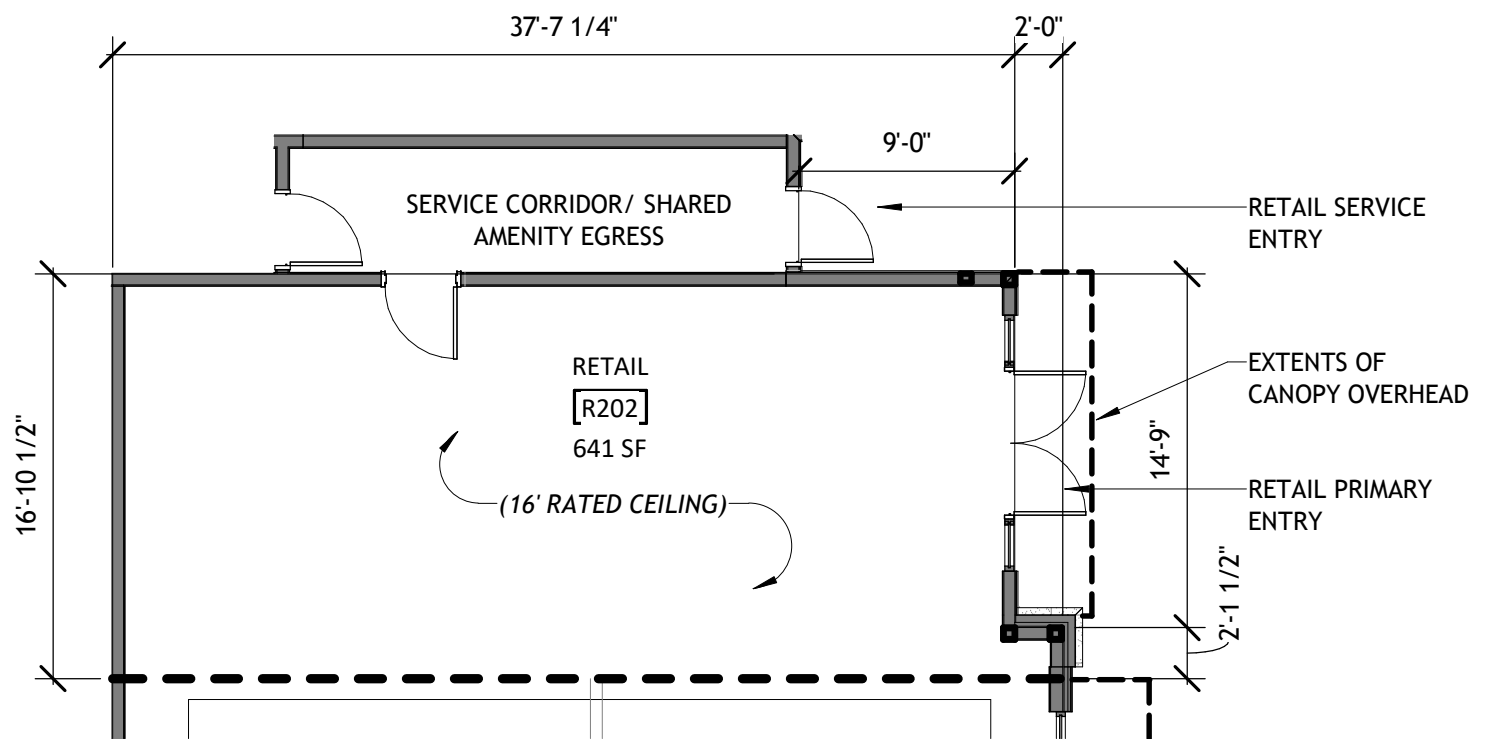


1 BUILDING 200- RETAIL R202  
R202 1/8" = 1'-0"

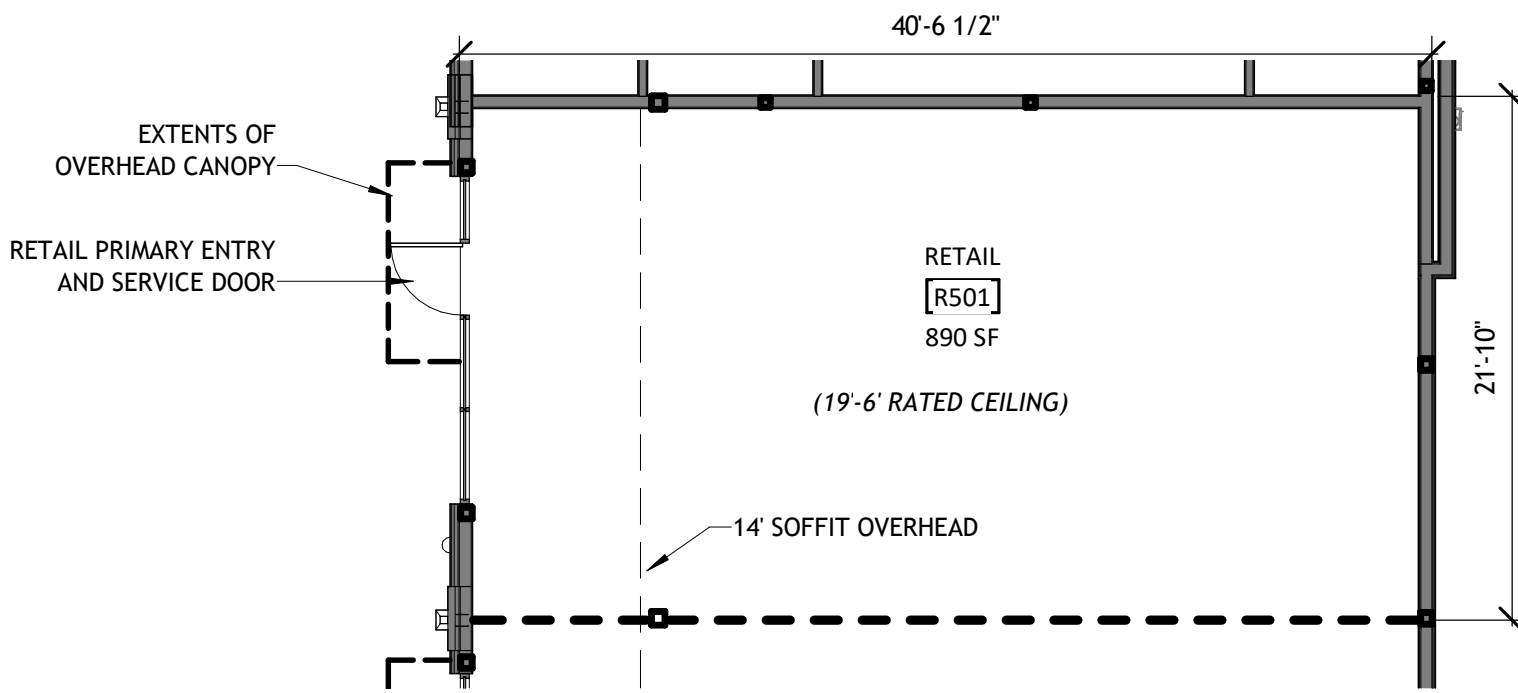


1 BUILDING 500- RETAIL R501  
R501 1/8" = 1'-0"

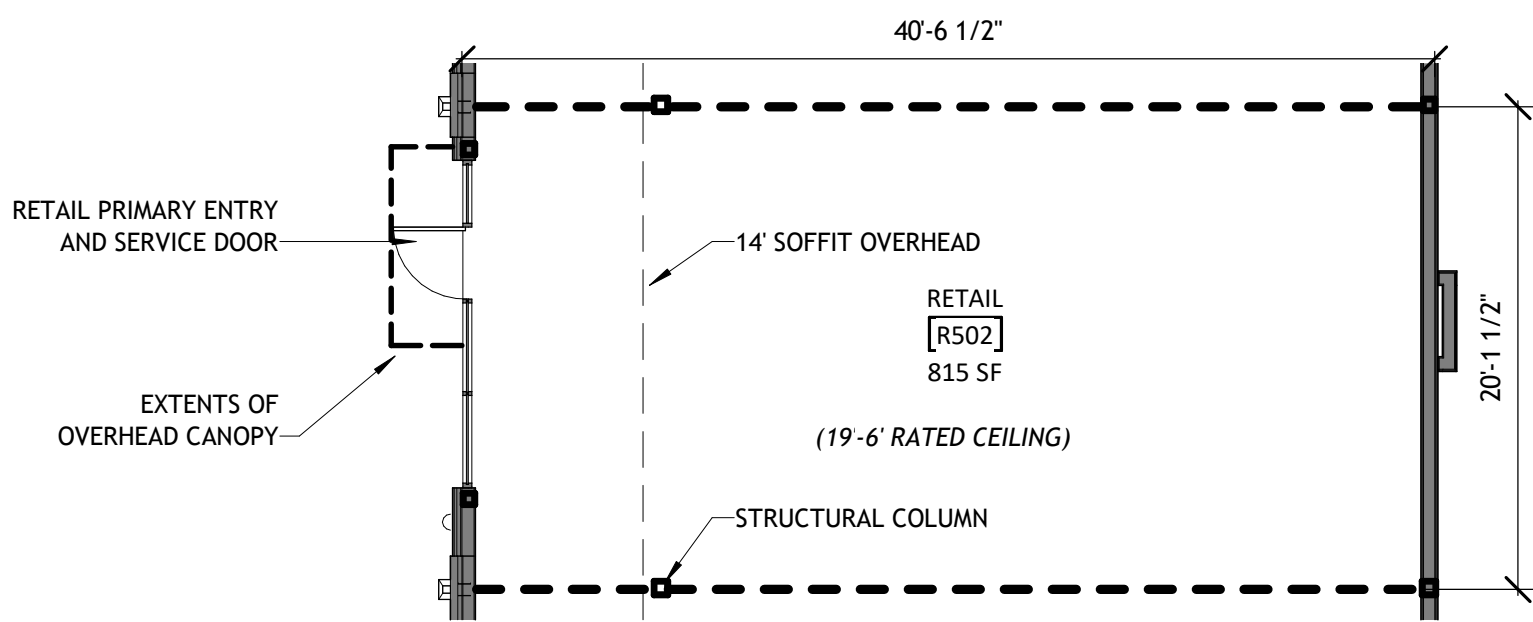

1 BUILDING 500- RETAIL R502  
R502 1/8" = 1'-0"

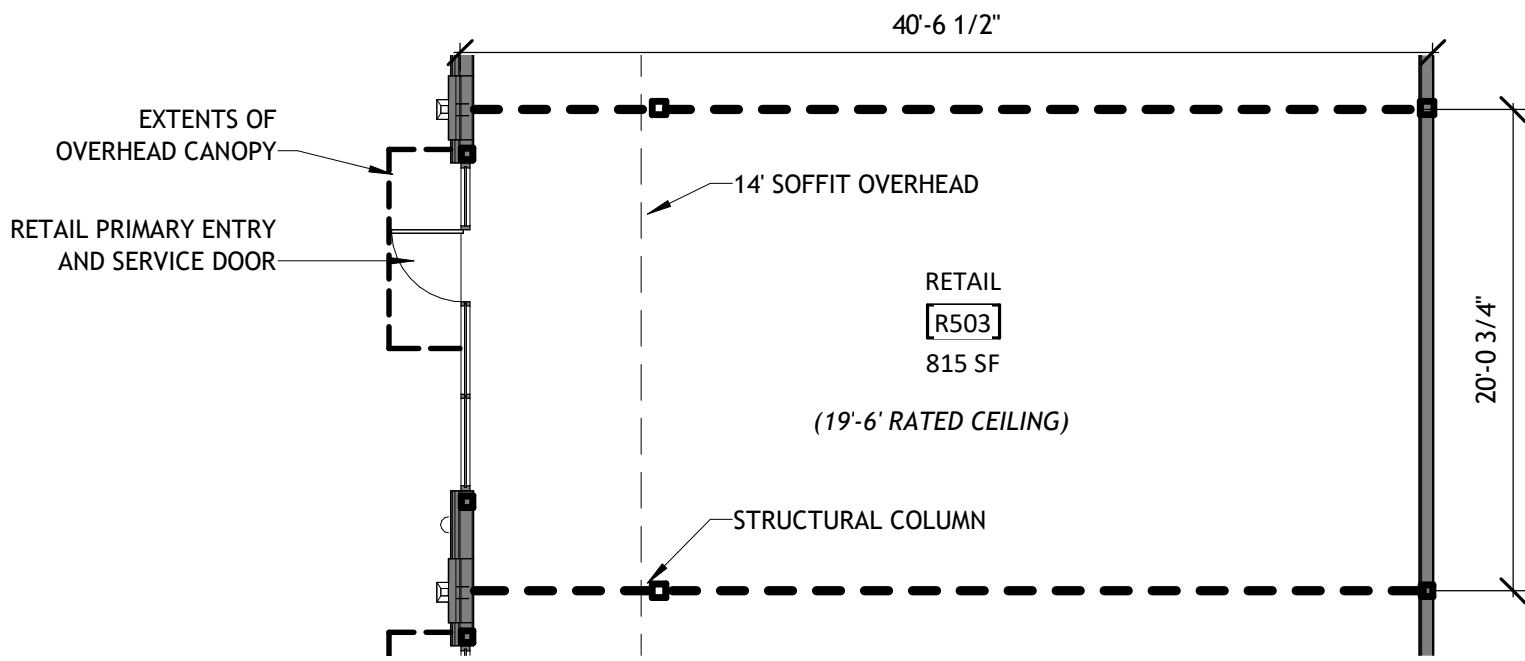


1 BUILDING 500- RETAIL R503  
R503 1/8" = 1'-0"

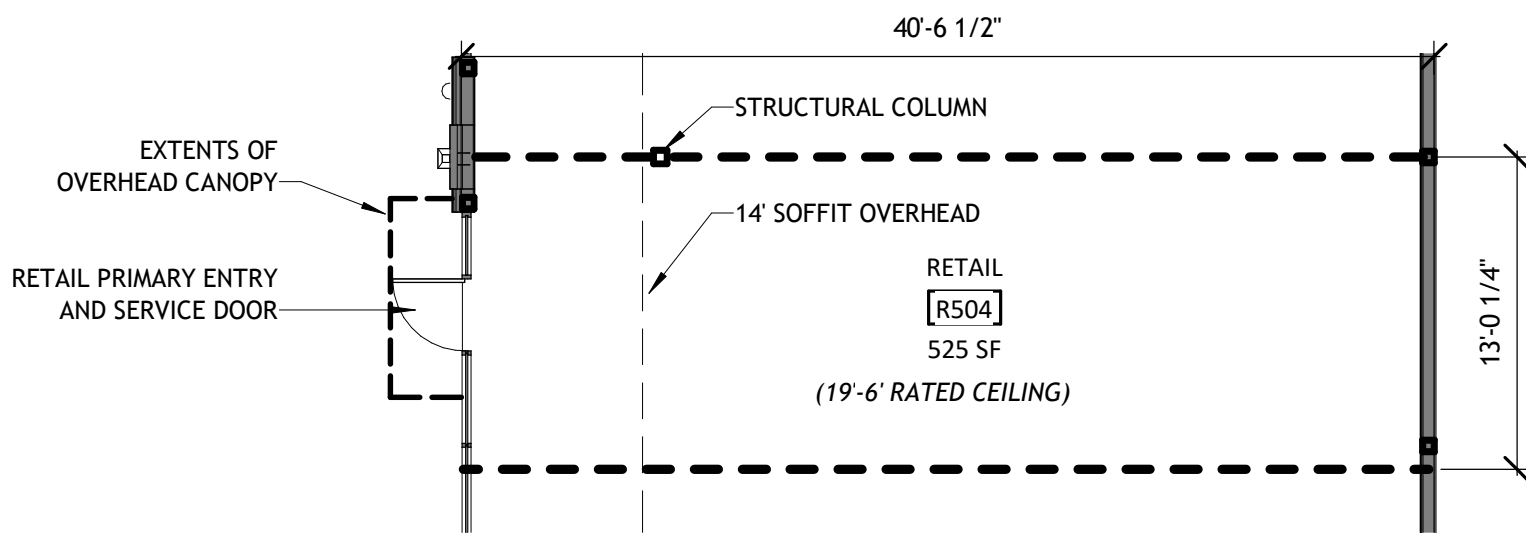

1 BUILDING 500- RETAIL R504  
R504 1/8" = 1'-0"

# BUILDING 500- RETAIL R505

MEADOW WALK

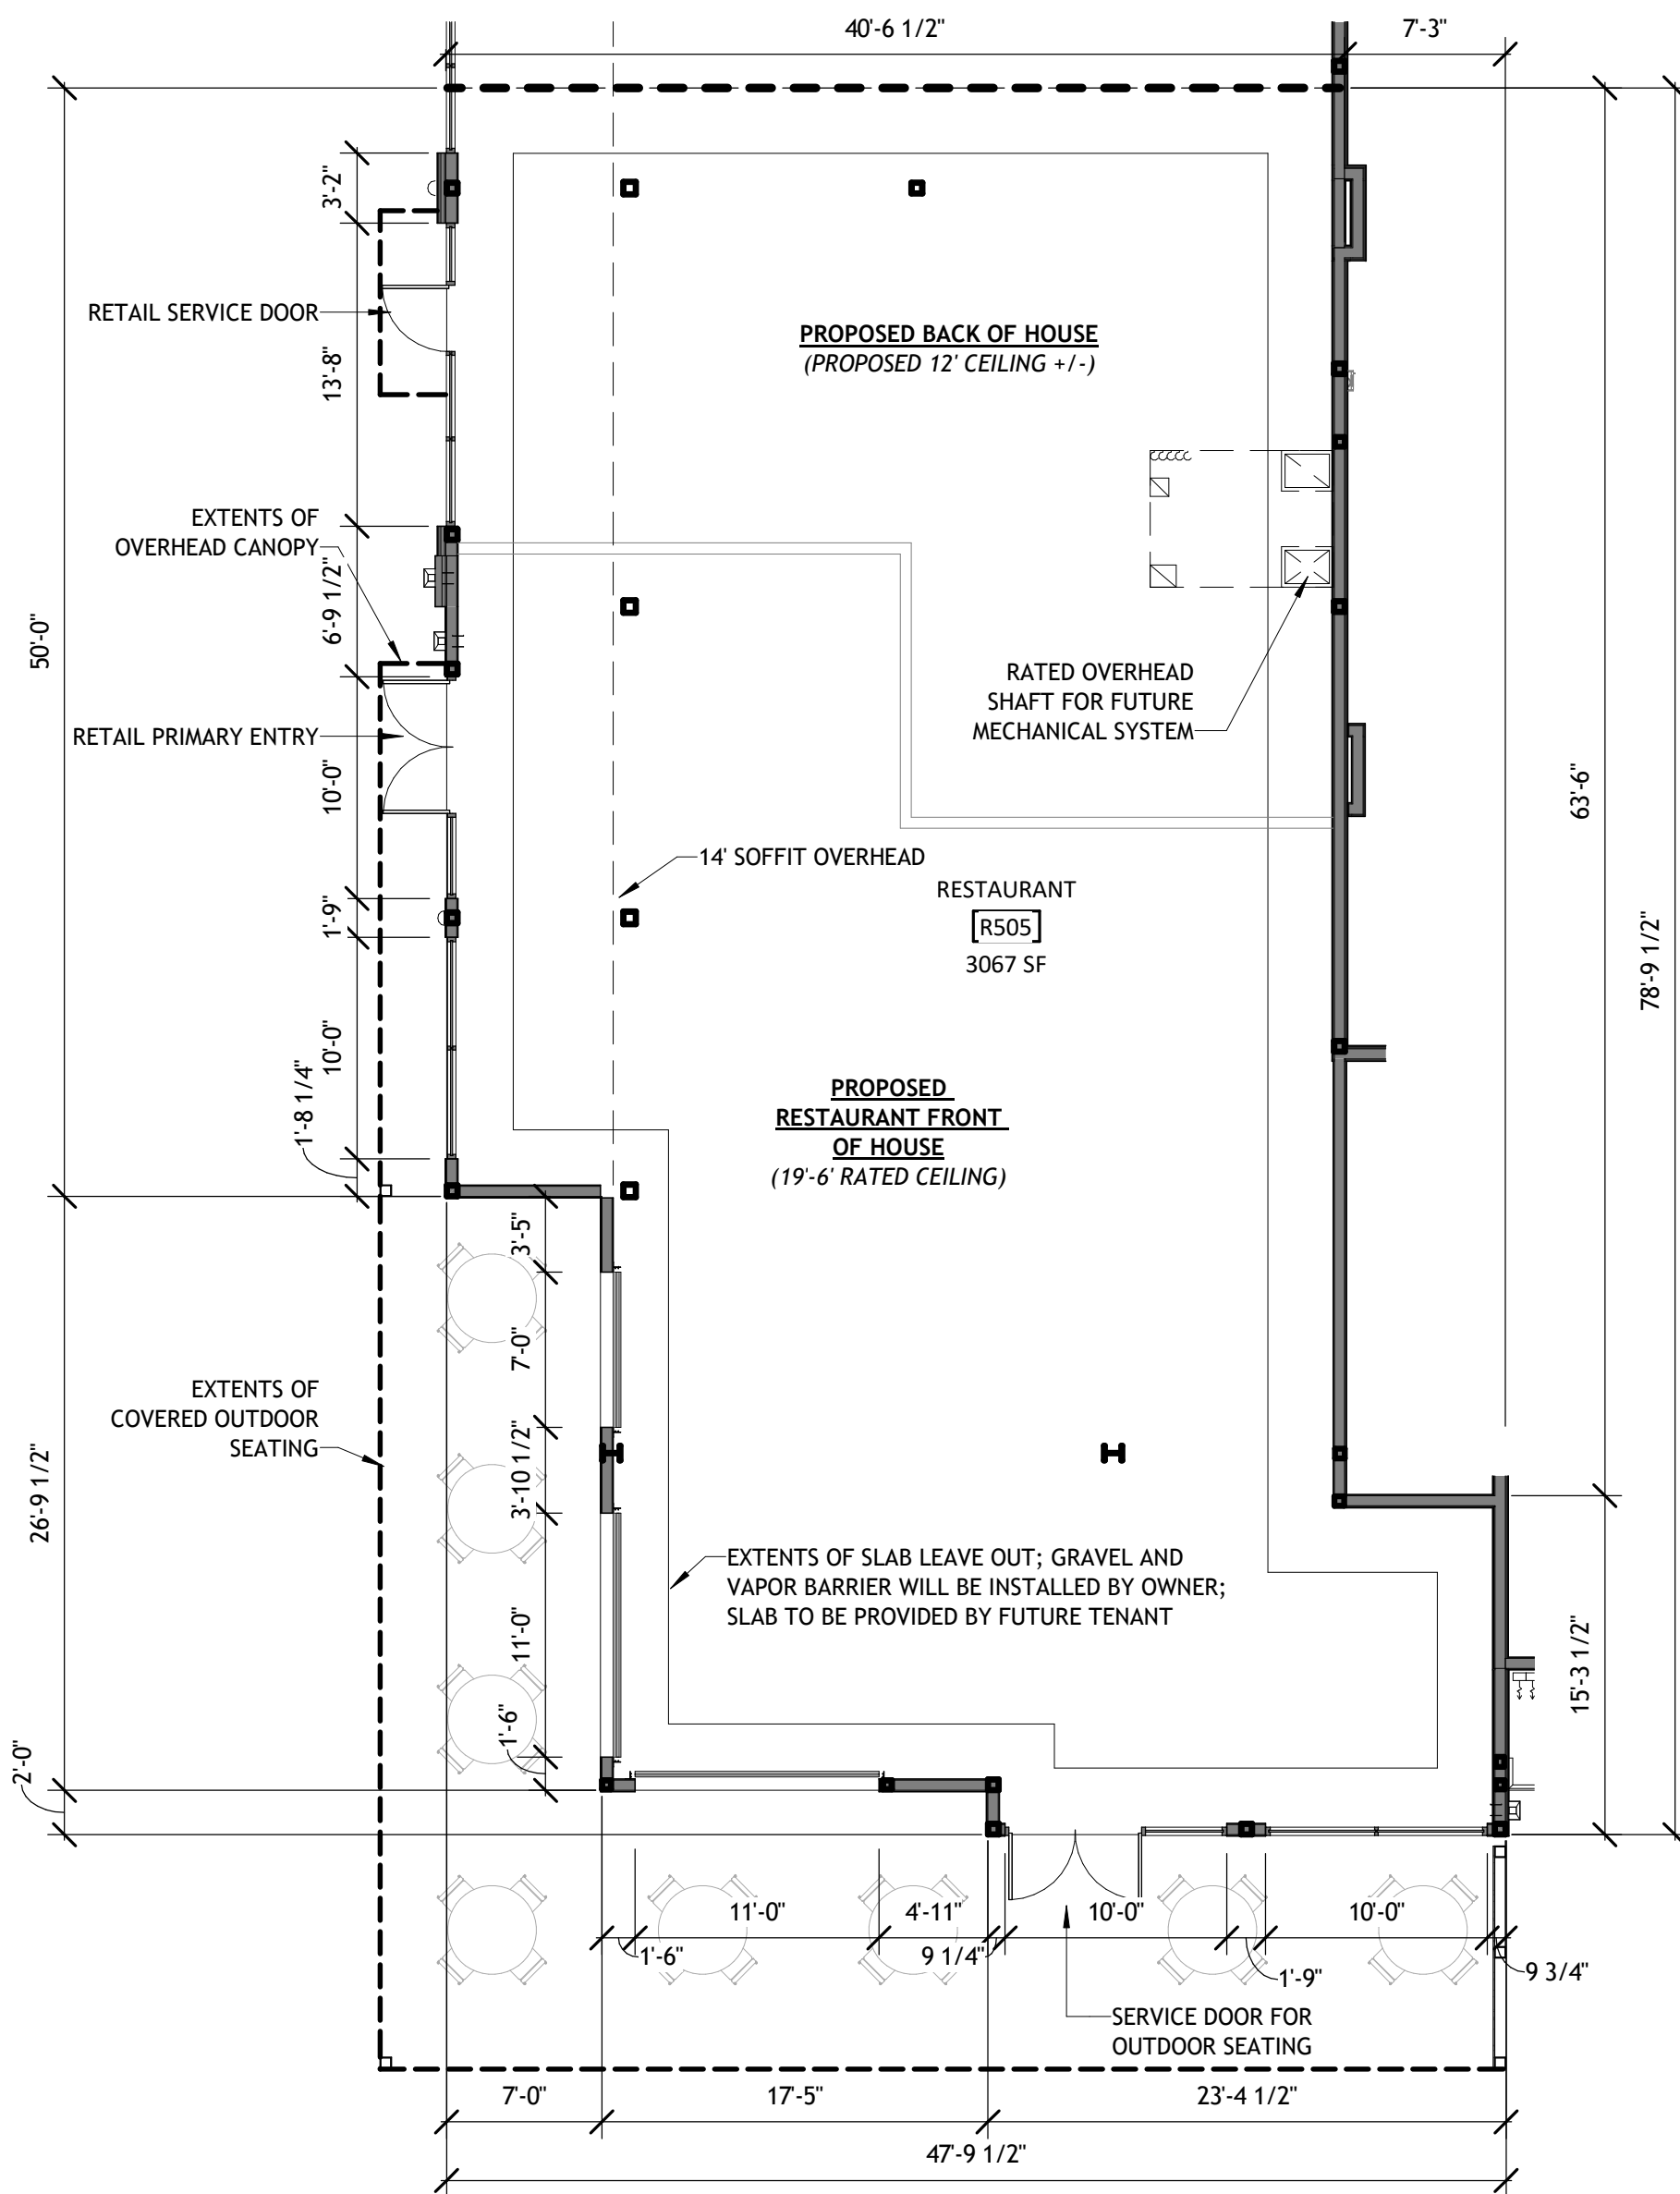

1 BUILDING 500- RETAIL R505  
R505 1/8" = 1'-0"

R505