

PROJECT

LANDSCAPE DESIGN

574 EAST AVE. NE
ATLANTA, GA 30312

BARBEE RESIDENCE

ISSUE CHART


DATE	ISSUE	DATE
2-24-22	ISSUE	
	Job Number	

TITLE

SURVEY

SHEET NUMBER

L-01-01

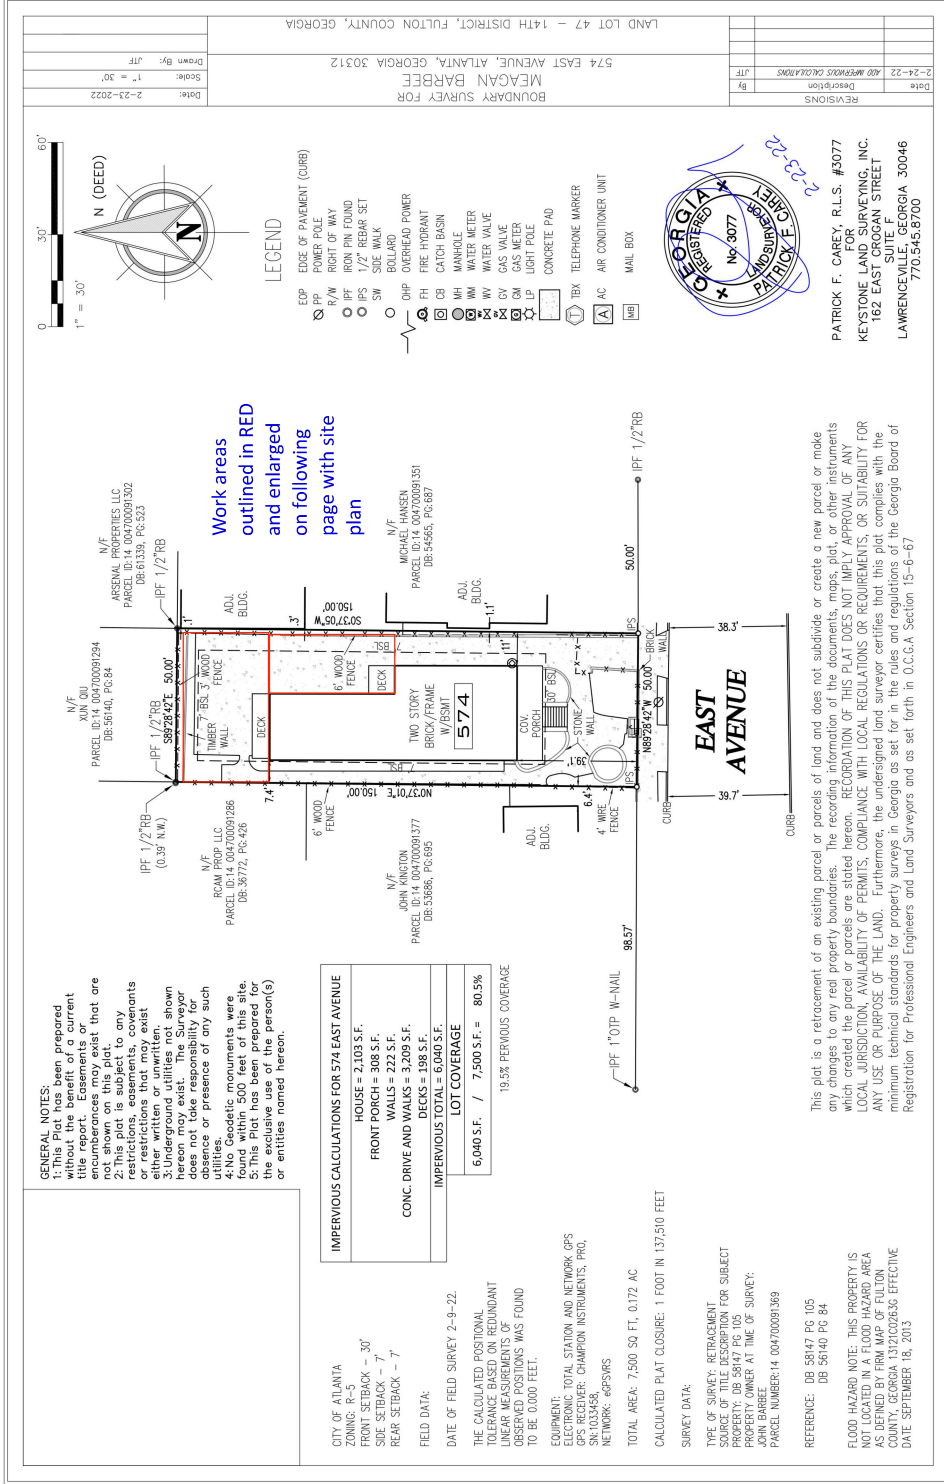

PROPERTY SURVEY - INCLUDED FOR REFERENCE ONLY