


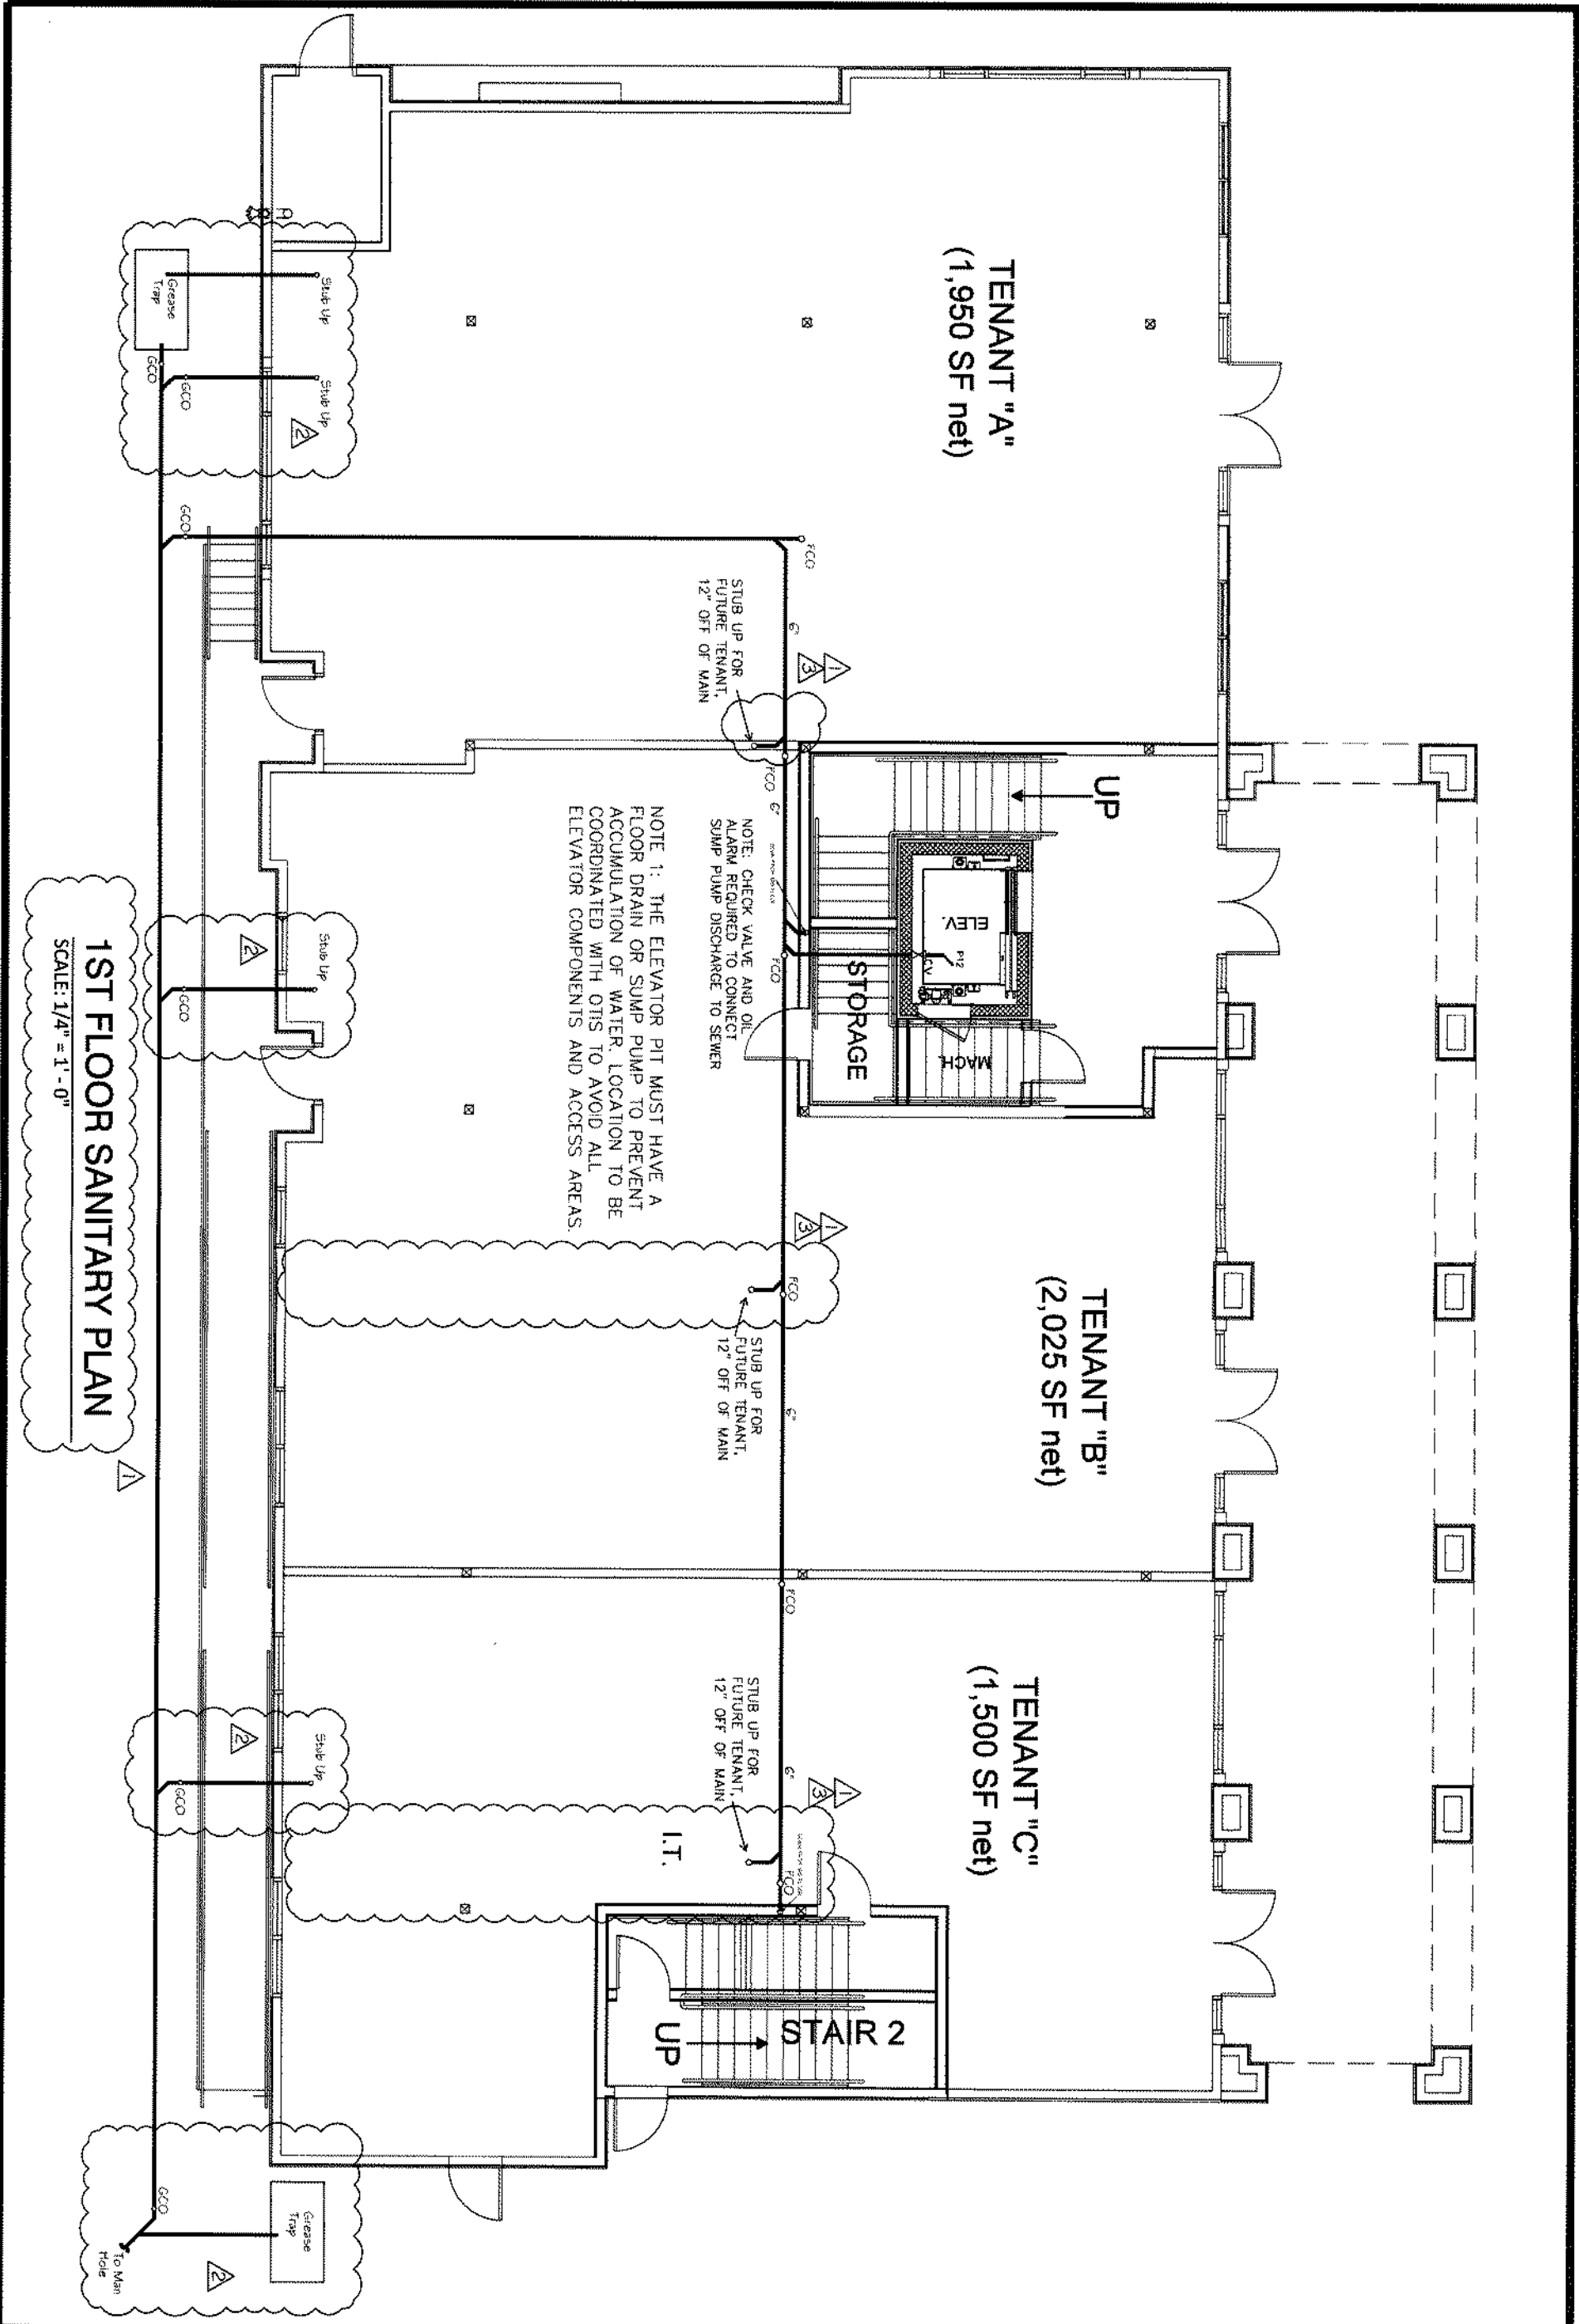

P5	BOWEN MARKET 2	<table border="1"><thead><tr><th>REVISIONS</th><th>DESCRIPTION</th><th>DATE</th></tr></thead><tbody><tr><td>1</td><td>CHANGES PER ARCHITECT REVIEW CHANGES MARKED WITH ANNOTATION CLOUDS</td><td>04/03/21</td></tr><tr><td>2</td><td>CHANGES PER ARCH REQUEST (THIS PAGE ONLY) CHANGES MARKED WITH ANNOTATION CLOUDS</td><td>06/07/21</td></tr><tr><td>3</td><td>PER ARCH REMOVED SANITARY LINES CHANGES MARKED WITH ANNOTATION CLOUDS (PS ONLY)</td><td>10/15/21</td></tr></tbody></table>	REVISIONS	DESCRIPTION	DATE	1	CHANGES PER ARCHITECT REVIEW CHANGES MARKED WITH ANNOTATION CLOUDS	04/03/21	2	CHANGES PER ARCH REQUEST (THIS PAGE ONLY) CHANGES MARKED WITH ANNOTATION CLOUDS	06/07/21	3	PER ARCH REMOVED SANITARY LINES CHANGES MARKED WITH ANNOTATION CLOUDS (PS ONLY)	10/15/21	DAVID B HATCHER, PE, LLC 1039 STONEHENGE DRIVE HANAHAN, SC 29410 david@hatcher.engineering phone: 843-860-9374 www.hatcher.engineering		
	REVISIONS		DESCRIPTION	DATE													
	1		CHANGES PER ARCHITECT REVIEW CHANGES MARKED WITH ANNOTATION CLOUDS	04/03/21													
	2		CHANGES PER ARCH REQUEST (THIS PAGE ONLY) CHANGES MARKED WITH ANNOTATION CLOUDS	06/07/21													
3	PER ARCH REMOVED SANITARY LINES CHANGES MARKED WITH ANNOTATION CLOUDS (PS ONLY)	10/15/21															
TANNER PLANTATION																	
HANAHAN, SC																	
1ST FLOOR SANITARY PLAN																	

PERMIT SET
DATE: 11/23/2020