

Office Suites Available For Lease

Gilbert Business Park

963-979 N. Gilbert Rd
Gilbert, Arizona 85234



GILBERT RD AND GUADALUPE RD



COMMERCIAL PROPERTIES INC.

Locally Owned. Globally Connected. CORFAC INTERNATIONAL

TEMPE: 2323 W. University Drive, Tempe, AZ 85281 | 480.966.2301
SCOTTSDALE: 8777 N. Gainey Center Dr., Suite 245, Scottsdale, AZ 85258 | www.cpi.az.com

TYSON BREINHOLT

D 480.966.7513

M 602.315.7131

TBREINHOLT@CPIAZ.COM

CLIFF JENKINS

D 480.634.2332

M 480.888.6017

CJENKINS@CPIAZ.COM

The information contained herein has been obtained from various sources. We have no reason to doubt its accuracy; however, J & J Commercial Properties, Inc. has not verified such information and makes no guarantee, warranty or representation about such information. The prospective buyer or lessee should independently verify all dimensions, specifications, floor plans, and all information prior to the lease or purchase of the property. All offerings are subject to prior sale, lease, or withdrawal from the market without prior notice. 11 05 24

Office Suites Available For Lease

Gilbert Business Park

963-979 N. Gilbert Rd
Gilbert, Arizona 85234



GILBERT BUSINESS PARK PROPERTY DETAILS

Built in 2008, Gilbert Business Park is a ±76,979 square foot Class A fully integrated and fully scalable mixed use office complex located in the prestigious high growth Town of Gilbert. The project fronts Gilbert Road and is comprised of one (1) three-story office building and two (2) one-story retail/office buildings offering a range of available space. Gilbert Business Park is parked at a ratio of 4/1,000 SF and building signage can be made available for a larger tenant. With close proximity to the US-60 within the East Valley's Superstition Corridor you will find a favorable environment for building your business at Gilbert Business Park.



GILBERT RD AND GUADALUPE RD



COMMERCIAL PROPERTIES INC.

Locally Owned. Globally Connected. CORFAC INTERNATIONAL

TEMPE: 2323 W. University Drive, Tempe, AZ 85281 | 480.966.2301
SCOTTSDALE: 8777 N. Gainey Center Dr., Suite 245, Scottsdale, AZ 85258 | www.cpi.az.com

TYSON BREINHOLT

D 480.966.7513
M 602.315.7131

TBREINHOLT@CPIAZ.COM

CLIFF JENKINS

D 480.634.2332
M 480.888.6017

CJENKINS@CPIAZ.COM

The information contained herein has been obtained from various sources. We have no reason to doubt its accuracy; however, J & J Commercial Properties, Inc. has not verified such information and makes no guarantee, warranty or representation about such information. The prospective buyer or lessee should independently verify all dimensions, specifications, floor plans, and all information prior to the lease or purchase of the property. All offerings are subject to prior sale, lease, or withdrawal from the market without prior notice.

11 05 24

Office Suites Available For Lease

Gilbert Business Park

963-979 N. Gilbert Rd
Gilbert, Arizona 85234



GILBERT RD AND GUADALUPE RD



COMMERCIAL PROPERTIES INC.

Locally Owned. Globally Connected. CORFAC INTERNATIONAL

TEMPE: 2323 W. University Drive, Tempe, AZ 85281 | 480.966.2301
SCOTTSDALE: 8777 N. Gainey Center Dr., Suite 245, Scottsdale, AZ 85258 | www.cpi.az.com

TYSON BREINHOLT

D 480.966.7513
M 602.315.7131

TBREINHOLT@CPIAZ.COM

CLIFF JENKINS

D 480.634.2332
M 480.888.6017

CJENKINS@CPIAZ.COM



The information contained herein has been obtained from various sources. We have no reason to doubt its accuracy; however, J & J Commercial Properties, Inc. has not verified such information and makes no guarantee, warranty or representation about such information. The prospective buyer or lessee should independently verify all dimensions, specifications, floor plans, and all information prior to the lease or purchase of the property. All offerings are subject to prior sale, lease, or withdrawal from the market without prior notice.

11 05 24

Office Suites Available For Lease

Gilbert Business Park

963-979 N. Gilbert Rd
Gilbert, Arizona 85234

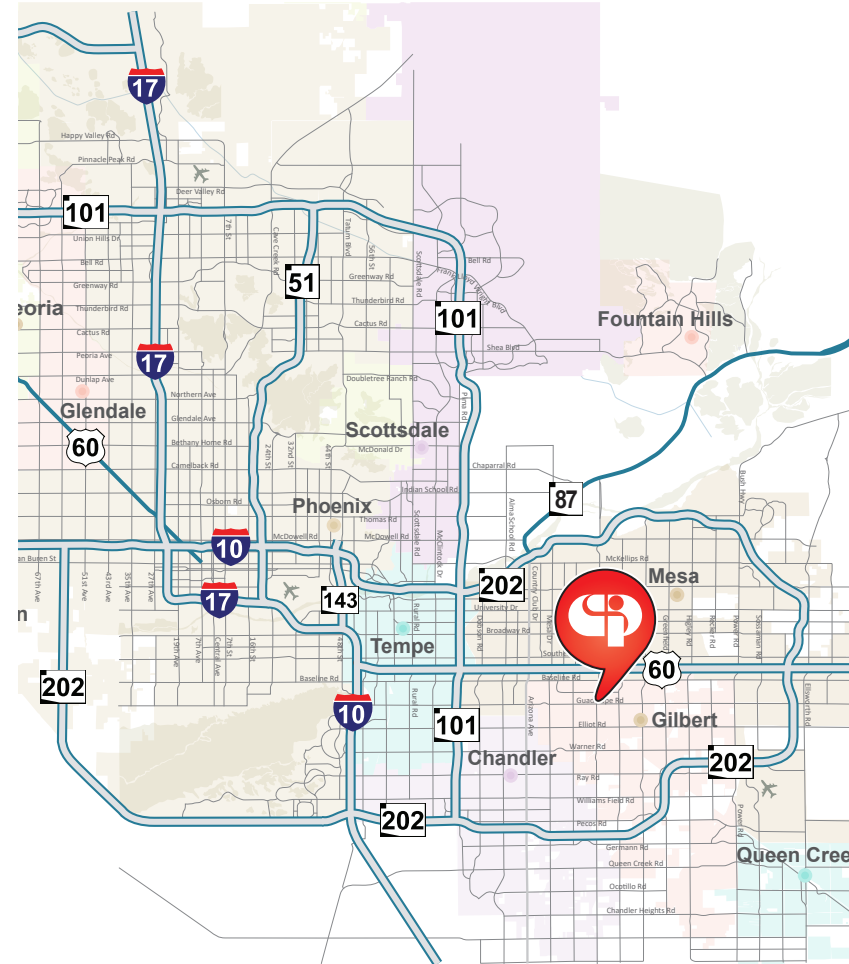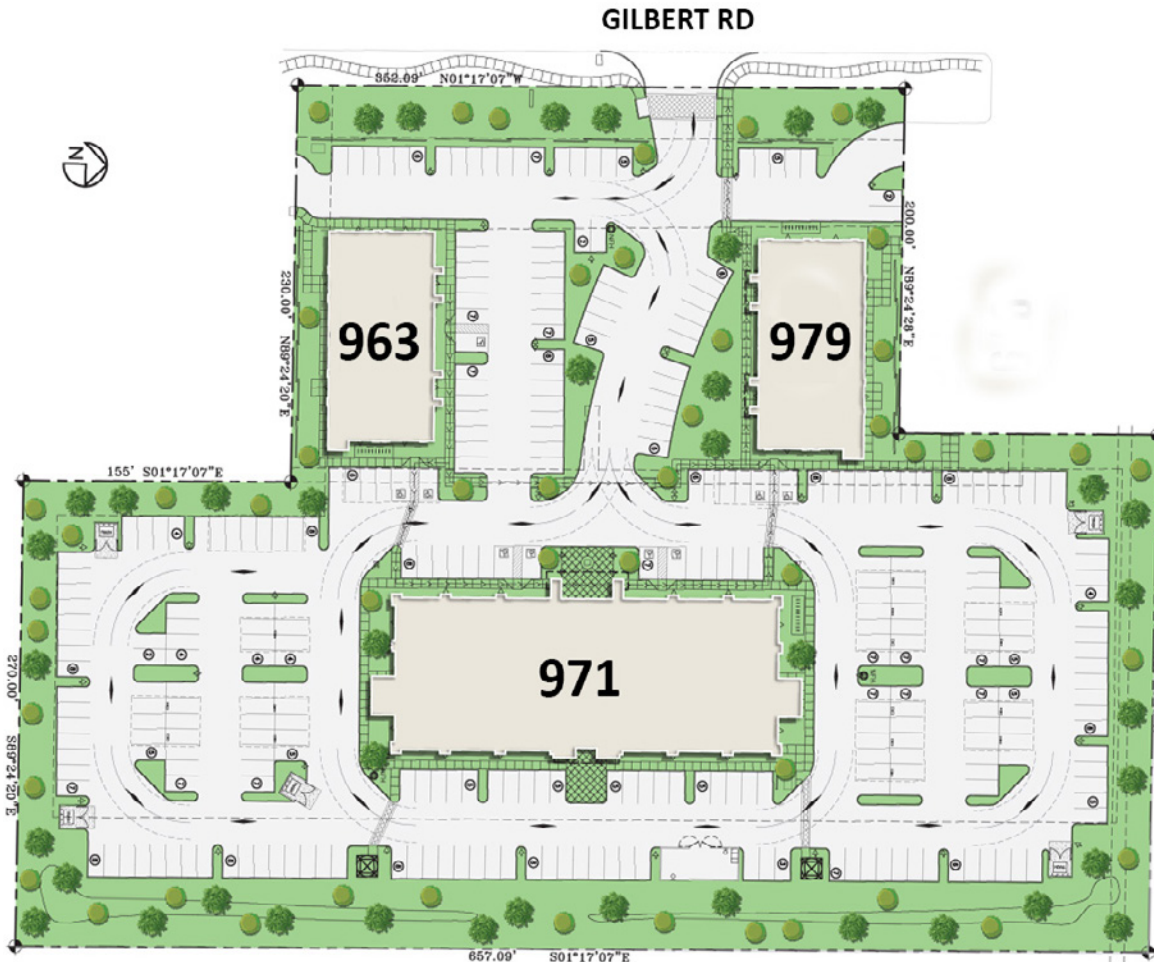

GILBERT RD AND GUADALUPE RD



COMMERCIAL PROPERTIES INC.

Locally Owned. Globally Connected. CORFAC INTERNATIONAL

TEMPE: 2323 W. University Drive, Tempe, AZ 85281 | 480.966.2301
SCOTTSDALE: 8777 N. Gainey Center Dr., Suite 245, Scottsdale, AZ 85258 | www.cpi.az.com

TYSON BREINHOLT

D 480.966.7513
M 602.315.7131

TBREINHOLT@CPIAZ.COM

CLIFF JENKINS

D 480.634.2332
M 480.888.6017


CJENKINS@CPIAZ.COM

The information contained herein has been obtained from various sources. We have no reason to doubt its accuracy; however, J & J Commercial Properties, Inc. has not verified such information and makes no guarantee, warranty or representation about such information. The prospective buyer or lessee should independently verify all dimensions, specifications, floor plans, and all information prior to the lease or purchase of the property. All offerings are subject to prior sale, lease, or withdrawal from the market without prior notice.


Office Suites Available For Lease

Gilbert Business Park

963-979 N. Gilbert Rd
Gilbert, Arizona 85234

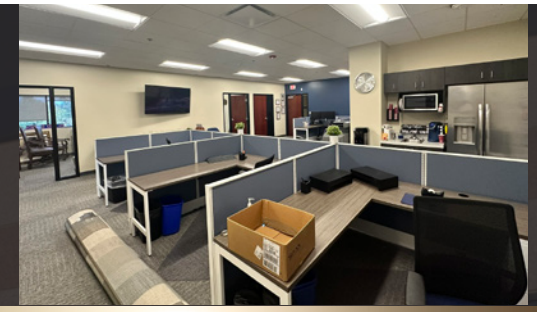

- Suite 118**
- \$26.95 PSF/YR FS**
- ±2,650 SF
- 5 Offices
- Break Room
- Bullpen
- Reception
- Common Area**

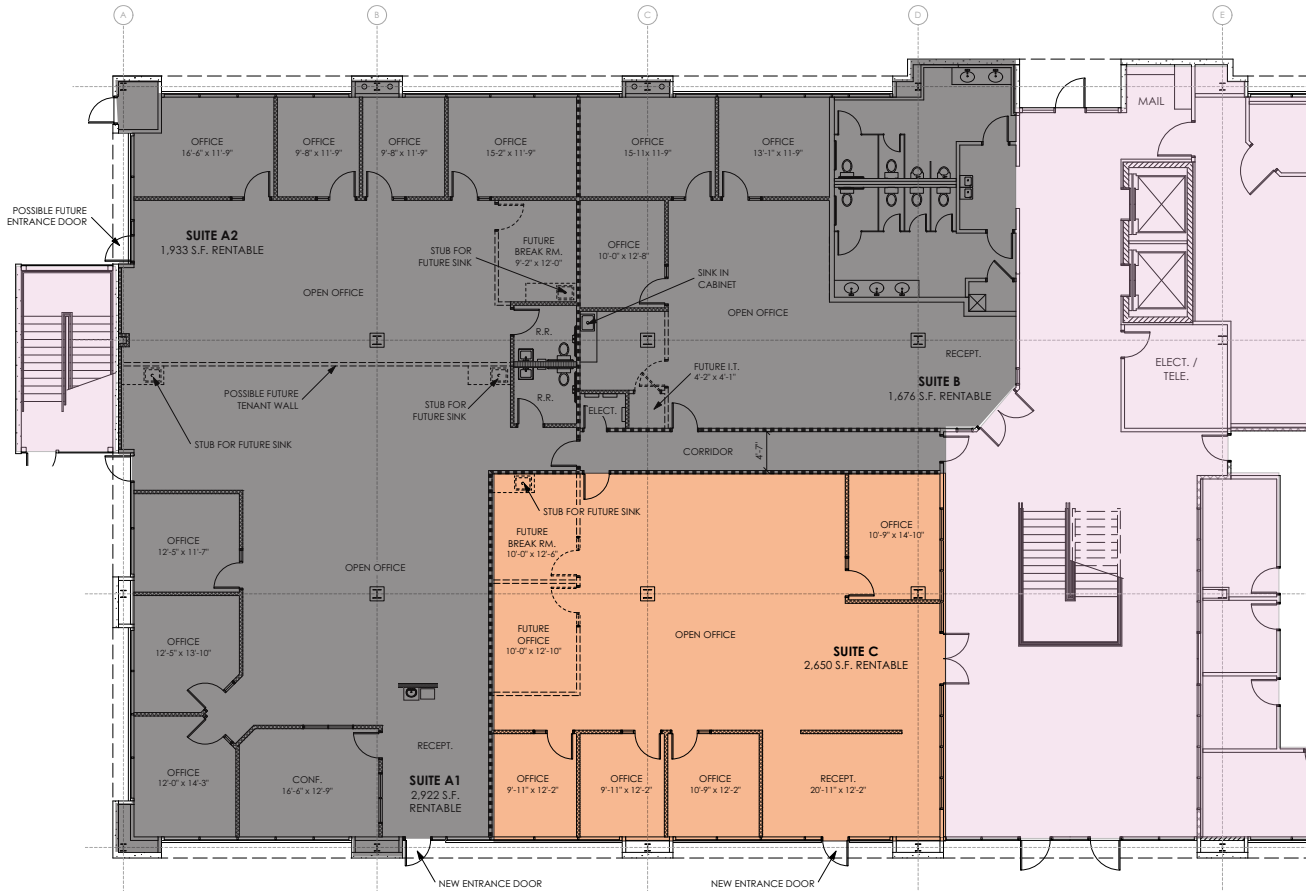

971 N GILBERT RD | 1ST FLOOR



COMMERCIAL PROPERTIES INC.

Locally Owned. Globally Connected. CORFAC INTERNATIONAL

TEMPE: 2323 W. University Drive, Tempe, AZ 85281 | 480.966.2301
SCOTTSDALE: 8777 N. Gainey Center Dr., Suite 245, Scottsdale, AZ 85258 | www.cpi.az.com

TYSON BREINHOLT

D 480.966.7513

M 602.315.7131

TBREINHOLT@CPIAZ.COM

CLIFF JENKINS

D 480.634.2332

M 480.888.6017


CJENKINS@CPIAZ.COM

The information contained herein has been obtained from various sources. We have no reason to doubt its accuracy; however, J & J Commercial Properties, Inc. has not verified such information and makes no guarantee, warranty or representation about such information. The prospective buyer or lessee should independently verify all dimensions, specifications, floor plans, and all information prior to the lease or purchase of the property. All offerings are subject to prior sale, lease, or withdrawal from the market without prior notice.

Office Suites Available For Lease

Gilbert Business Park

963-979 N. Gilbert Rd
Gilbert, Arizona 85234

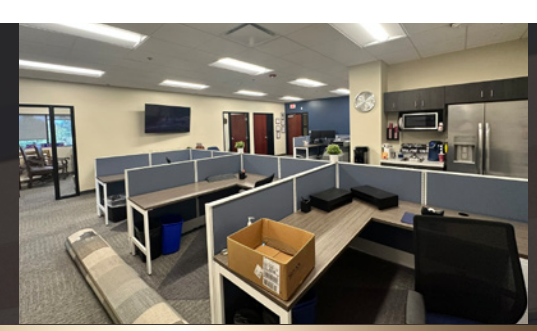


Suite 216 (SUBLEASE)

\$21.00 PSF/YR FS

- ±1,977 SF
- 5 Offices
- Bullpen
- Reception

Common Area

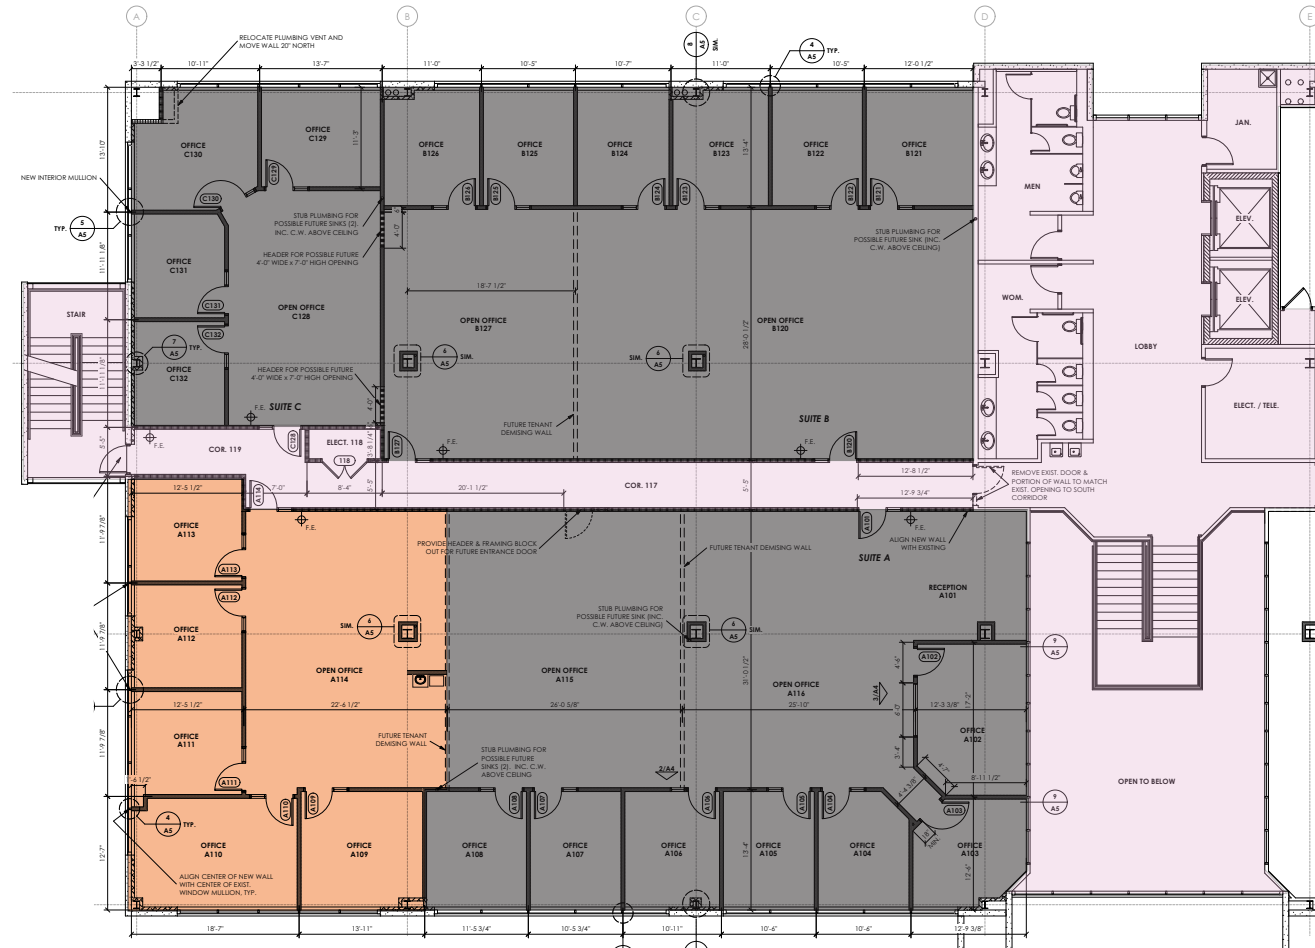

971 N GILBERT RD | 2ND FLOOR



COMMERCIAL PROPERTIES INC.

Locally Owned. Globally Connected. CORFAC INTERNATIONAL

TEMPE: 2323 W. University Drive, Tempe, AZ 85281 | 480.966.2301
SCOTTSDALE: 8777 N. Gainey Center Dr., Suite 245, Scottsdale, AZ 85258 | www.cpi.az.com

TYSON BREINHOLT

D 480.966.7513
M 602.315.7131

TBREINHOLT@CPIAZ.COM

CLIFF JENKINS

D 480.634.2332
M 480.888.6017

CJENKINS@CPIAZ.COM

The information contained herein has been obtained from various sources. We have no reason to doubt its accuracy, however, J & J Commercial Properties, Inc. has not verified such information and makes no guarantee, warranty or representation about such information. The prospective buyer or lessee should independently verify all dimensions, specifications, floor plans, and all information prior to the lease or purchase of the property. All offerings are subject to prior sale, lease, or withdrawal from the market without prior notice.

Office Suites Available For Lease

Gilbert Business Park

963-979 N. Gilbert Rd
Gilbert, Arizona 85234



Suite 312

\$26.95 PSF/YR FS

- ±2,807 SF
- Conference Room
- 3 Offices
- Bullpen
- Break Room
- 2 Restrooms




Suite 316

\$26.95 PSF/YR FS

- ±2,118 SF
- 6 Offices
- Bullpen

Common Area

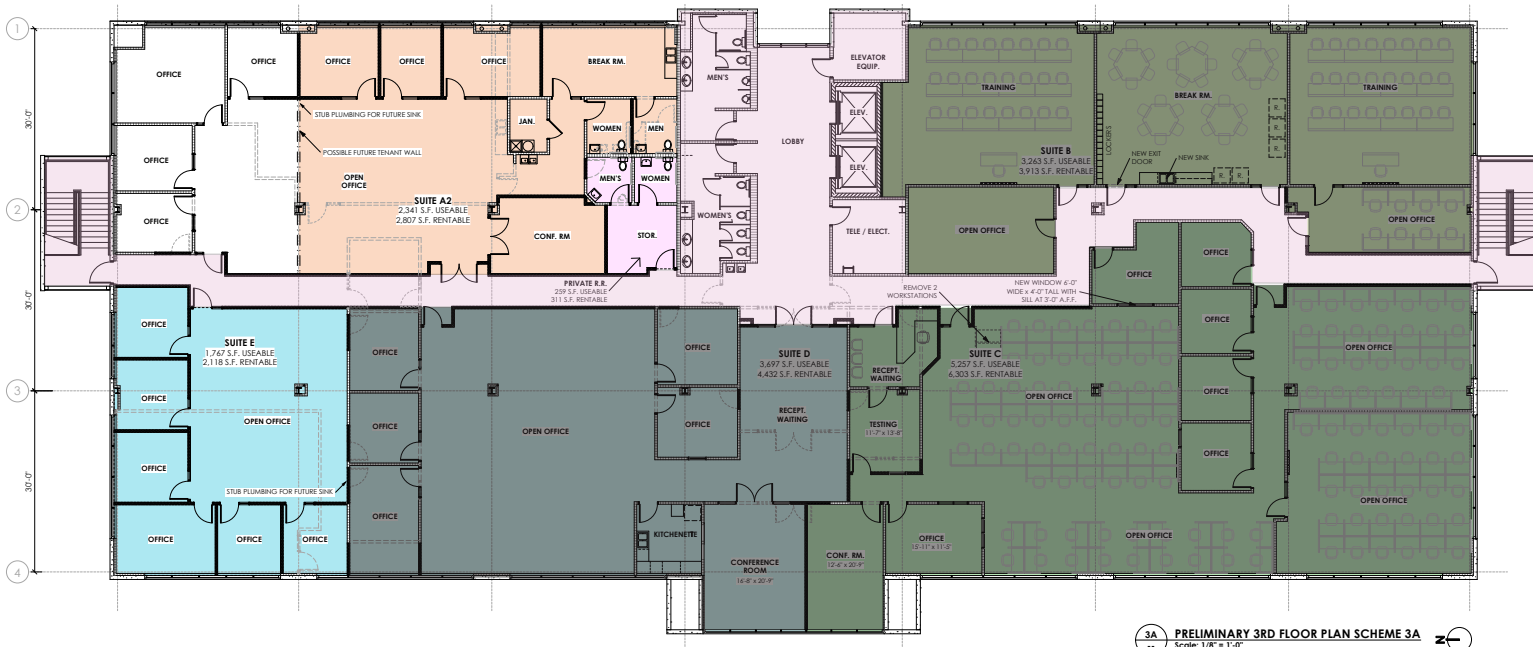

3A PRELIMINARY 3RD FLOOR PLAN SCHEME 3A
Scale: 1/8" = 1'-0"

971 N GILBERT RD | 3RD FLOOR



COMMERCIAL PROPERTIES INC.

Locally Owned. Globally Connected. CORFAC INTERNATIONAL

TEMPE: 2323 W. University Drive, Tempe, AZ 85281 | 480.966.2301
SCOTTSDALE: 8777 N. Gainey Center Dr., Suite 245, Scottsdale, AZ 85258 | www.cpi.az.com

TYSON BREINHOLT

D 480.966.7513
M 602.315.7131
TBREINHOLT@CPIAZ.COM

CLIFF JENKINS


D 480.634.2332
M 480.888.6017
CJENKINS@CPIAZ.COM

The information contained herein has been obtained from various sources. We have no reason to doubt its accuracy; however, J & J Commercial Properties, Inc. has not verified such information and makes no guarantee, warranty or representation about such information. The prospective buyer or lessee should independently verify all dimensions, specifications, floor plans, and all information prior to the lease or purchase of the property. All offerings are subject to prior sale, lease, or withdrawal from the market without prior notice.

Office Suites Available For Lease

Gilbert Business Park

963-979 N. Gilbert Rd
Gilbert, Arizona 85234

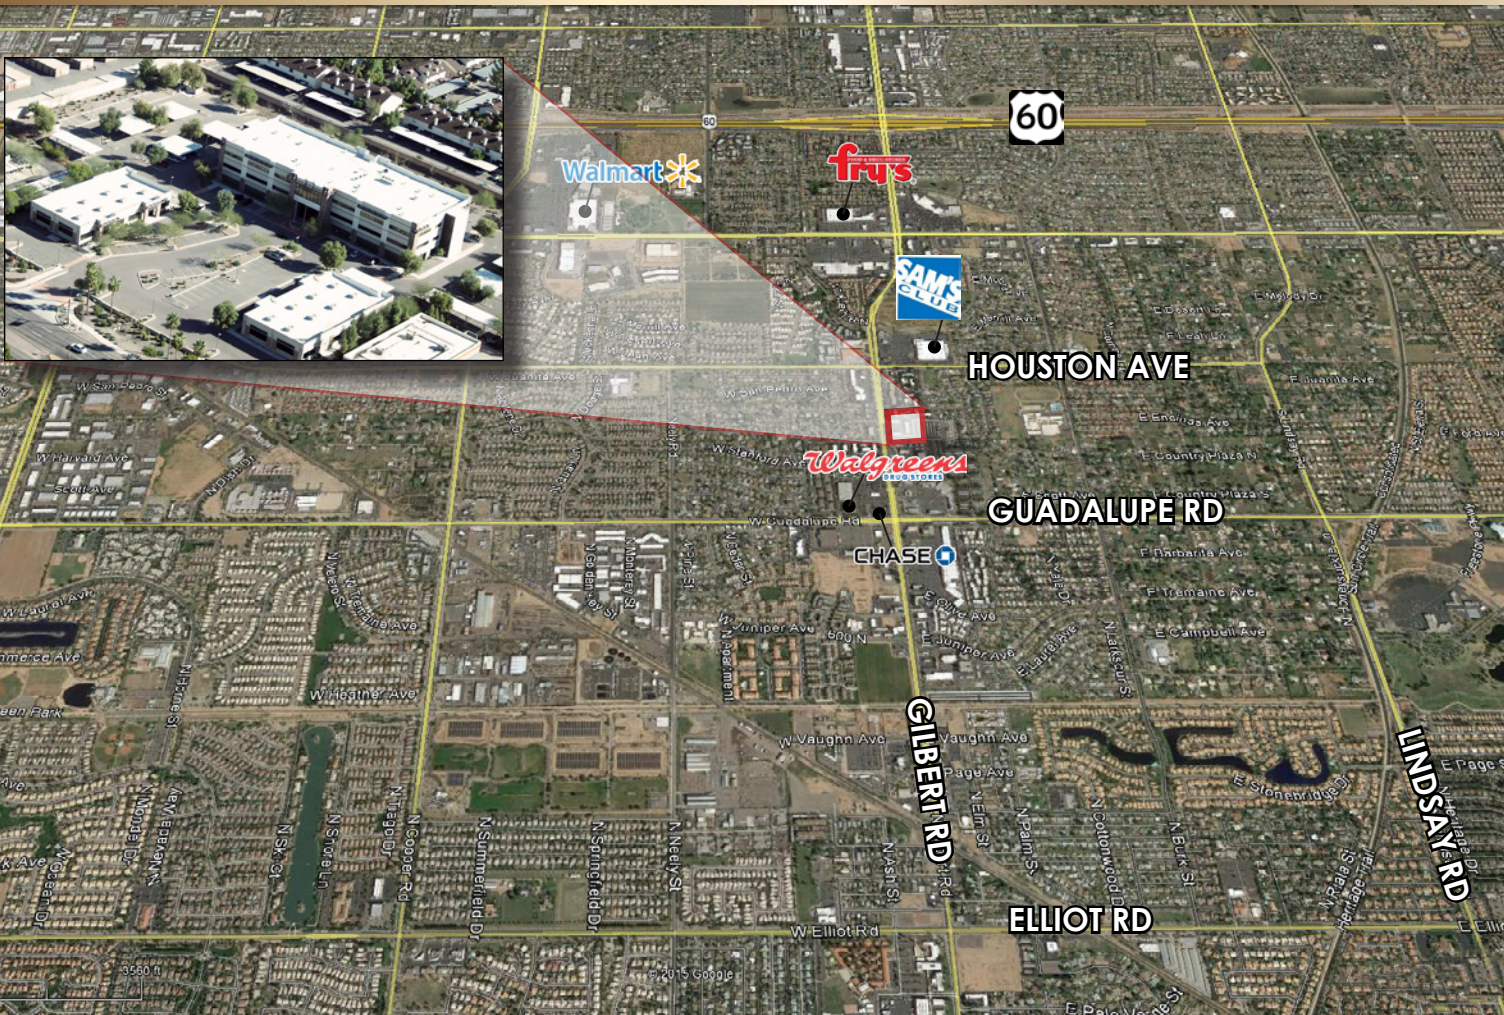

GILBERT, AZ

Located southeast of Phoenix, **Gilbert, Arizona** has a targeted focus in the Science, Technology, Engineering and Math industries. Gilbert is home to many companies with focuses in Advanced Manufacturing, Aerospace and Defense, Biotechnology, Clean Technology and Renewable Energy. Recent years have seen an influx of world-class facilities talent, innovations and public-private partnerships that mark Gilbert as a preferred environment for innovation and growth.

DEMOGRAPHICS

Population	225,000
Median Age	31.9
Average Income	\$85,672
Disposable Income	\$4.97 B

RATINGS & RANKINGS

- One of America's Top 20 Thriving Cities
- 33rd Best Place to live in the U.S.
- 2nd Safest City in the U.S.
- Fastest Growing Community in Arizona
- Top Places in the Nation to Live & Learn

GILBERT RD AND GUADALUPE RD



COMMERCIAL PROPERTIES INC.

Locally Owned. Globally Connected. CORFAC INTERNATIONAL

TEMPE: 2323 W. University Drive, Tempe, AZ 85281 | 480.966.2301
SCOTTSDALE: 8777 N. Gainey Center Dr., Suite 245, Scottsdale, AZ 85258 | www.cpi.az.com

TYSON BREINHOLT

D 480.966.7513
M 602.315.7131
TBREINHOLT@CPIAZ.COM

CLIFF JENKINS

D 480.634.2332
M 480.888.6017
CJENKINS@CPIAZ.COM

The information contained herein has been obtained from various sources. We have no reason to doubt its accuracy; however, J & J Commercial Properties, Inc. has not verified such information and makes no guarantee, warranty or representation about such information. The prospective buyer or lessee should independently verify all dimensions, specifications, floor plans, and all information prior to the lease or purchase of the property. All offerings are subject to prior sale, lease, or withdrawal from the market without prior notice.