


# FLOOR PLAN - 1ST FLOOR

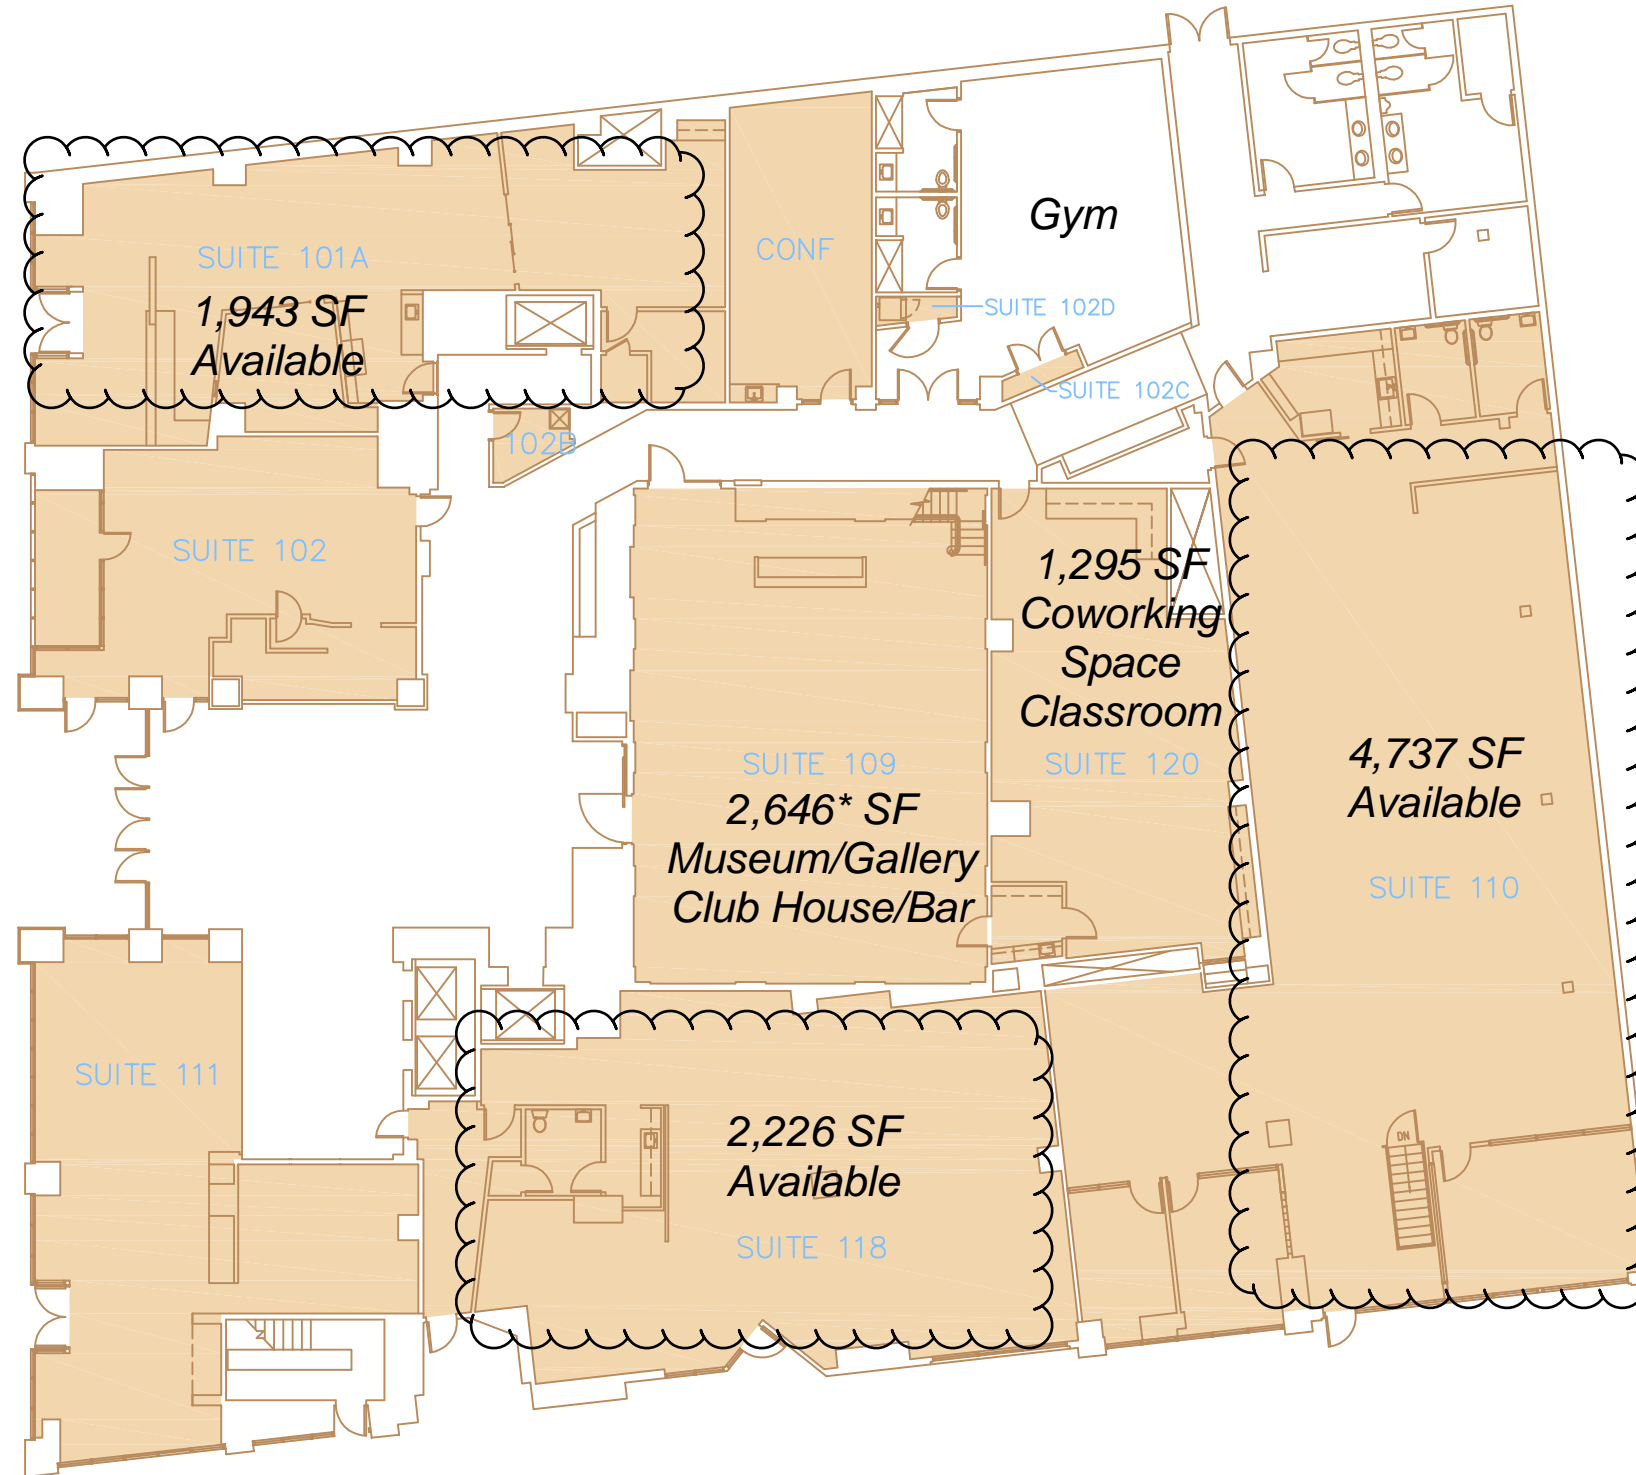


Suites 102, 102B, 102C, 102D  
 Ram Nath, LLC  
 1,172 SF  
 Exp. 10/31/2025

Suite 111  
 Ike's Coffee & Tea, LLC  
 1,565 SF  
 Exp. 10/31/2026

**LEVEL 1**  
 SCALE: 1/8" = 1'-0"

\*Square footage includes loft and vestibule on second floor

# FLOOR PLAN - 2ND FLOOR

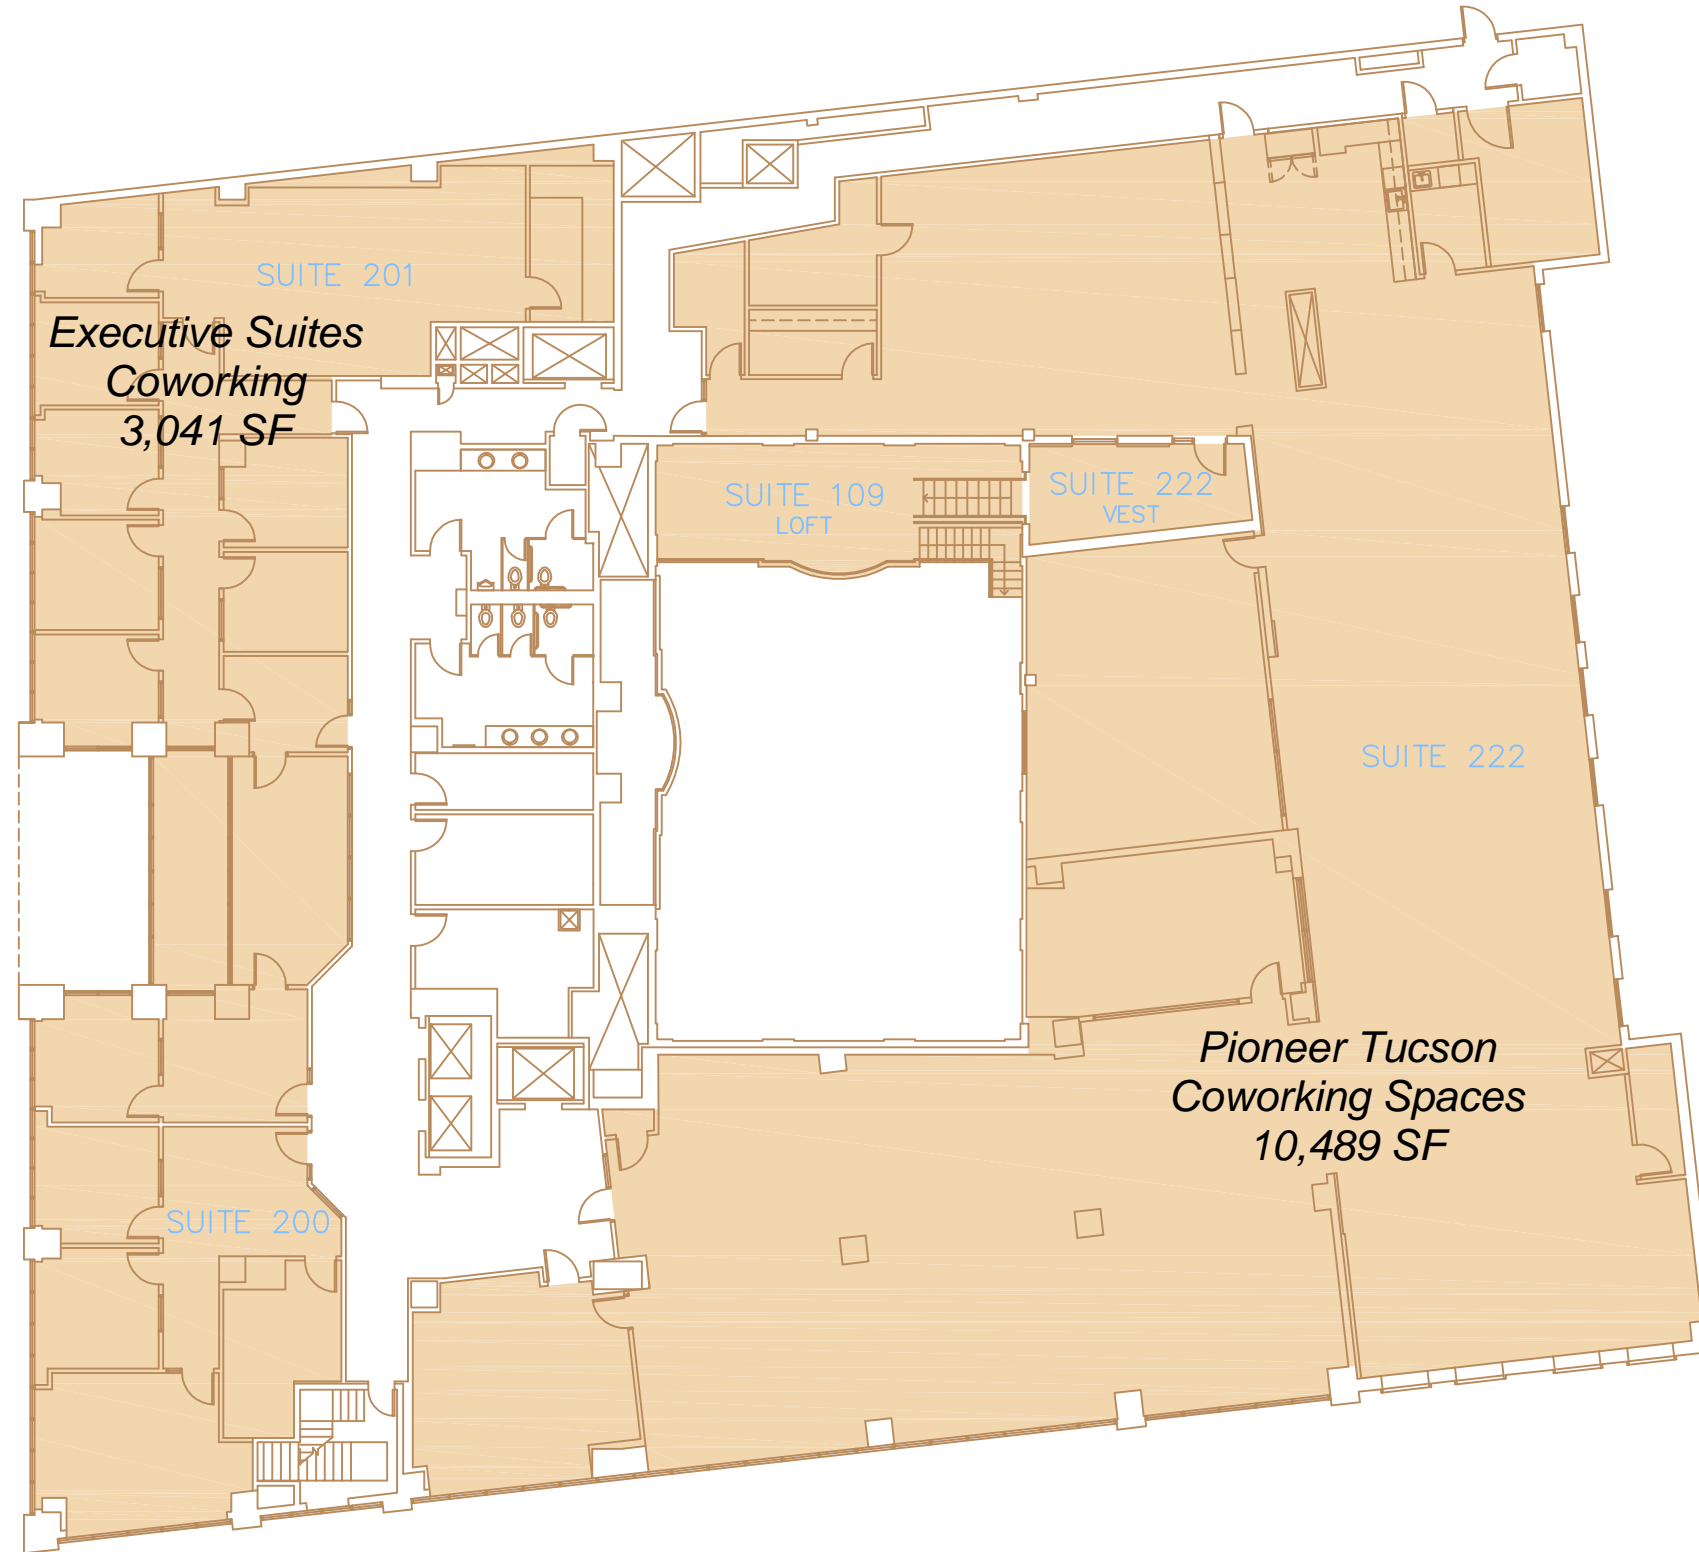

**LEVEL 2**  
SCALE: 1/X" = 1'-0"

*Suite 200  
Property Management  
Executive Suites  
Coworking  
1,185 SF*


*SUITE 201  
Executive Suites  
Coworking  
3,041 SF*

*SUITE 109  
LOFT*

*SUITE 222  
VEST*

*SUITE 222*


*Pioneer Tucson  
Coworking Spaces  
10,489 SF*

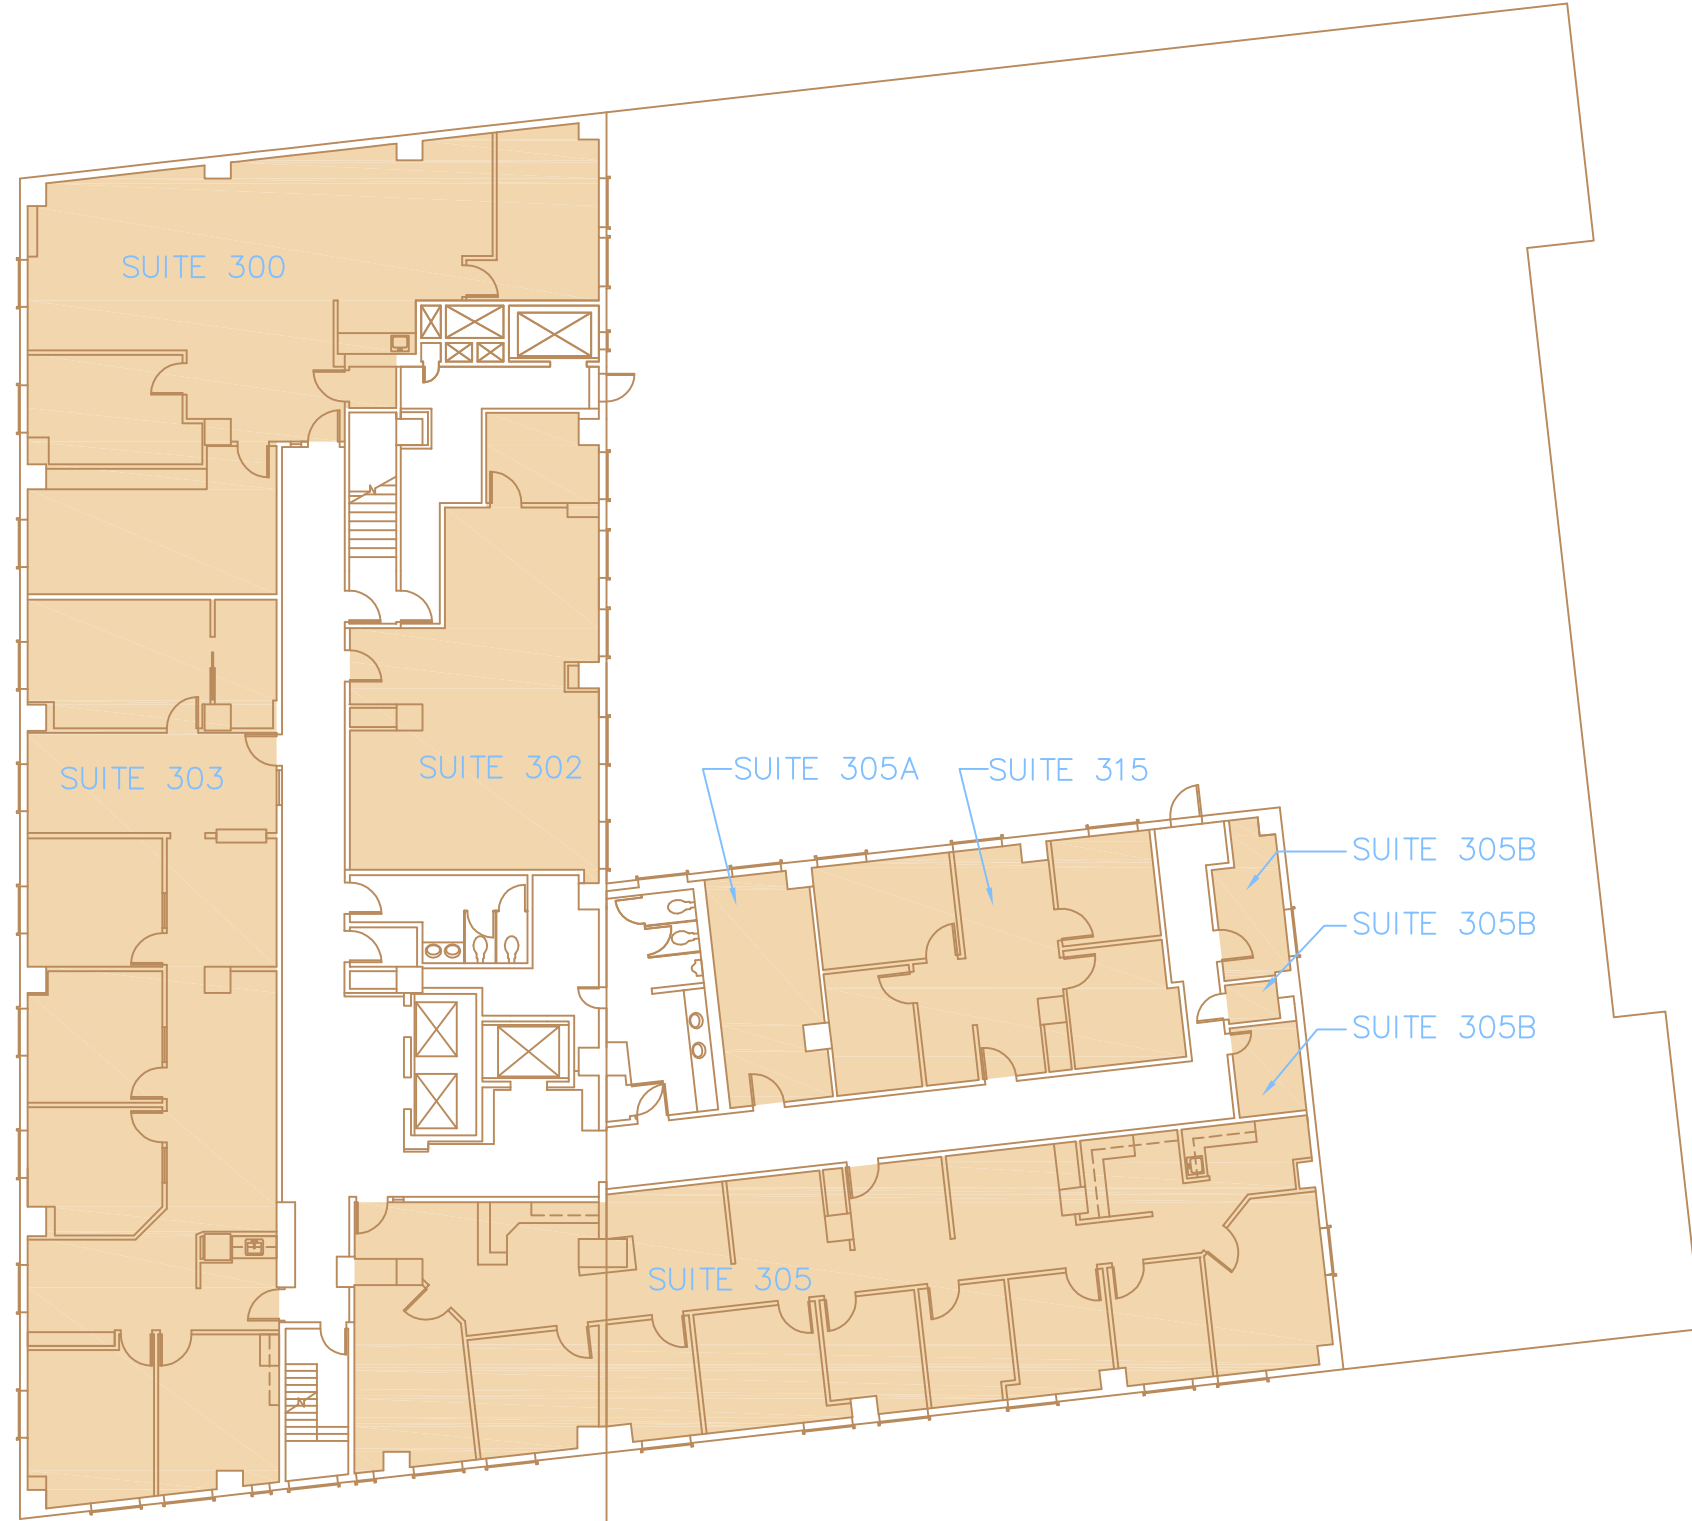


x  
AXXX LEVEL 3  
SCALE: 1/X" = 1'-0"




**LEVEL 4**  
SCALE: 1/X" = 1'-0"

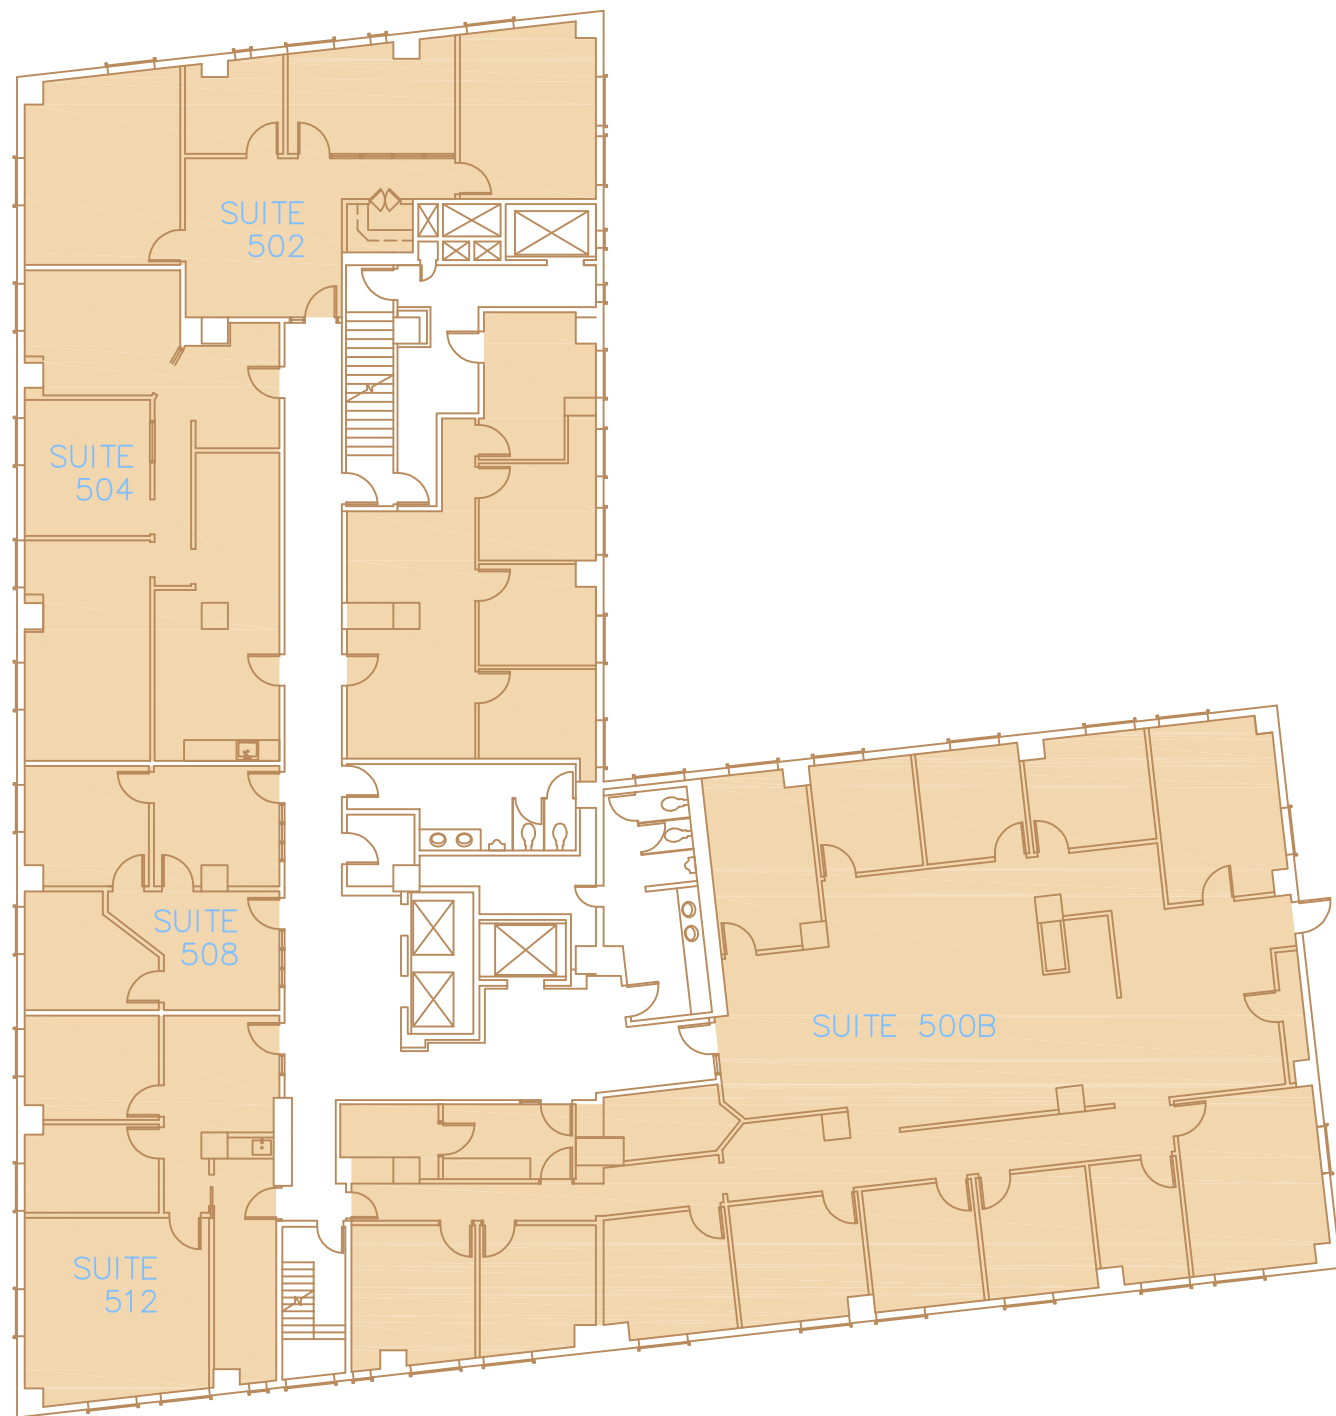

X  
AXXX LEVEL 5  
SCALE: 1/X" = 1'-0"

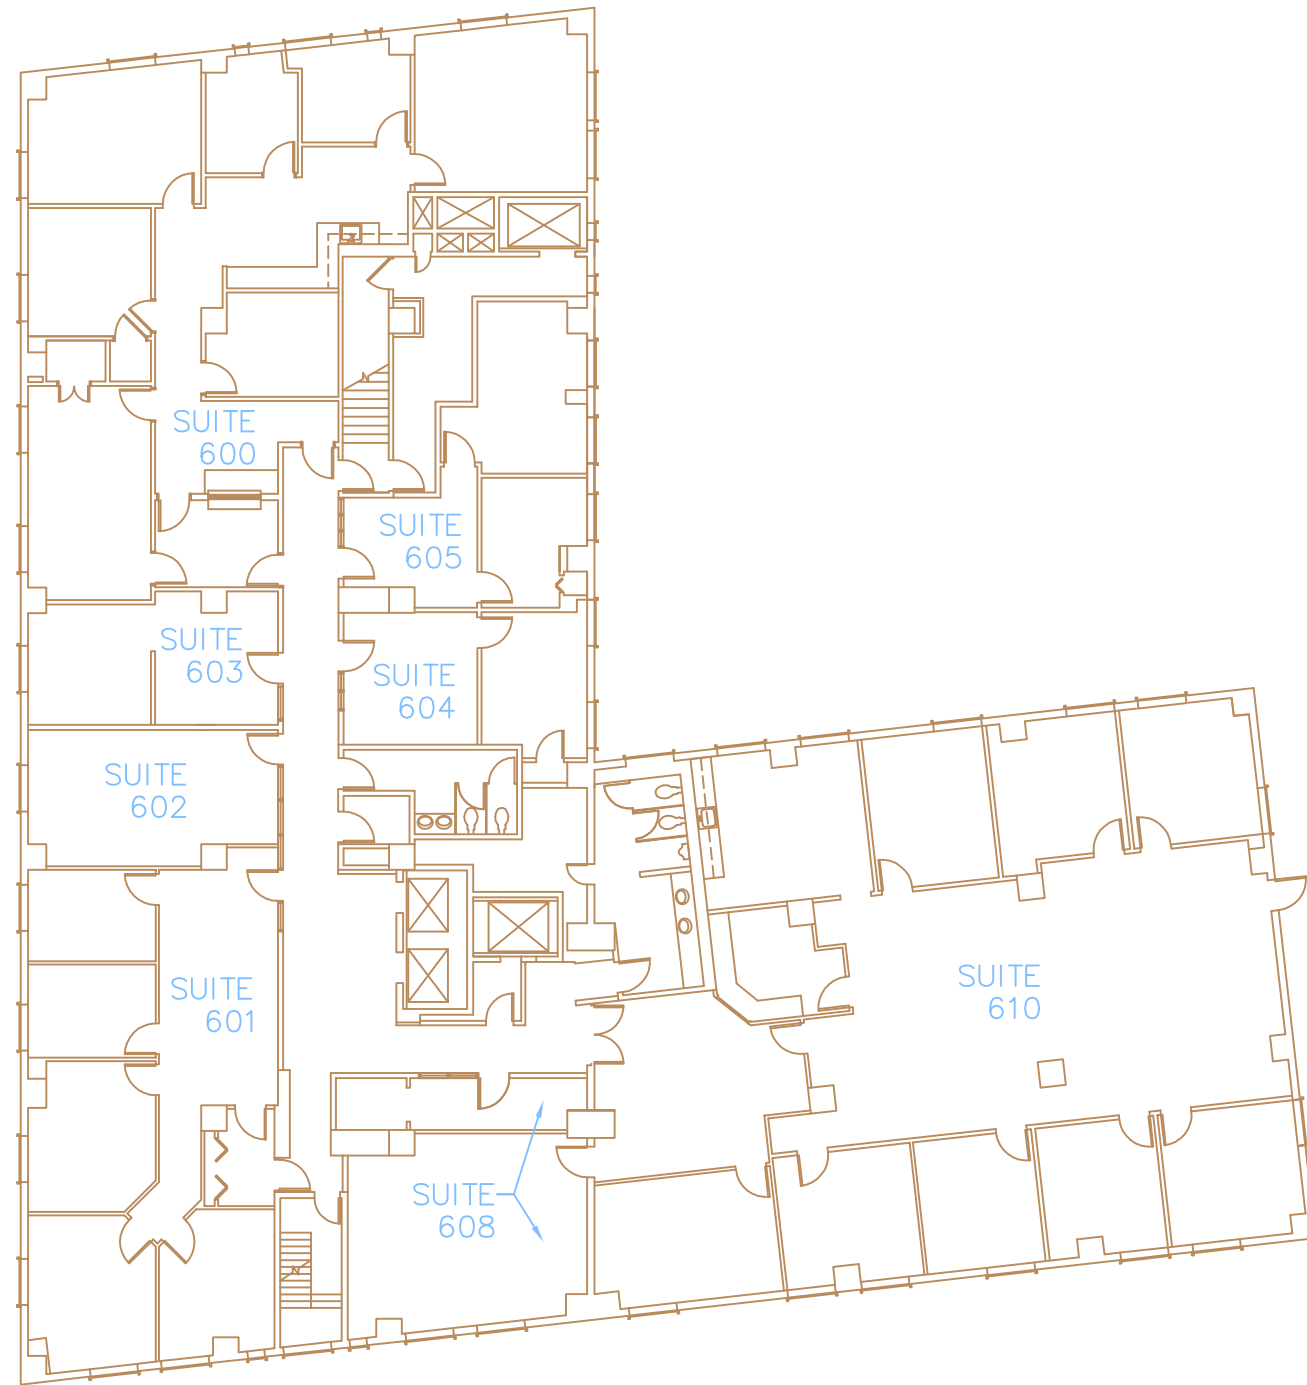


X  
AXXX LEVEL 6  
SCALE: 1/X" = 1'-0"

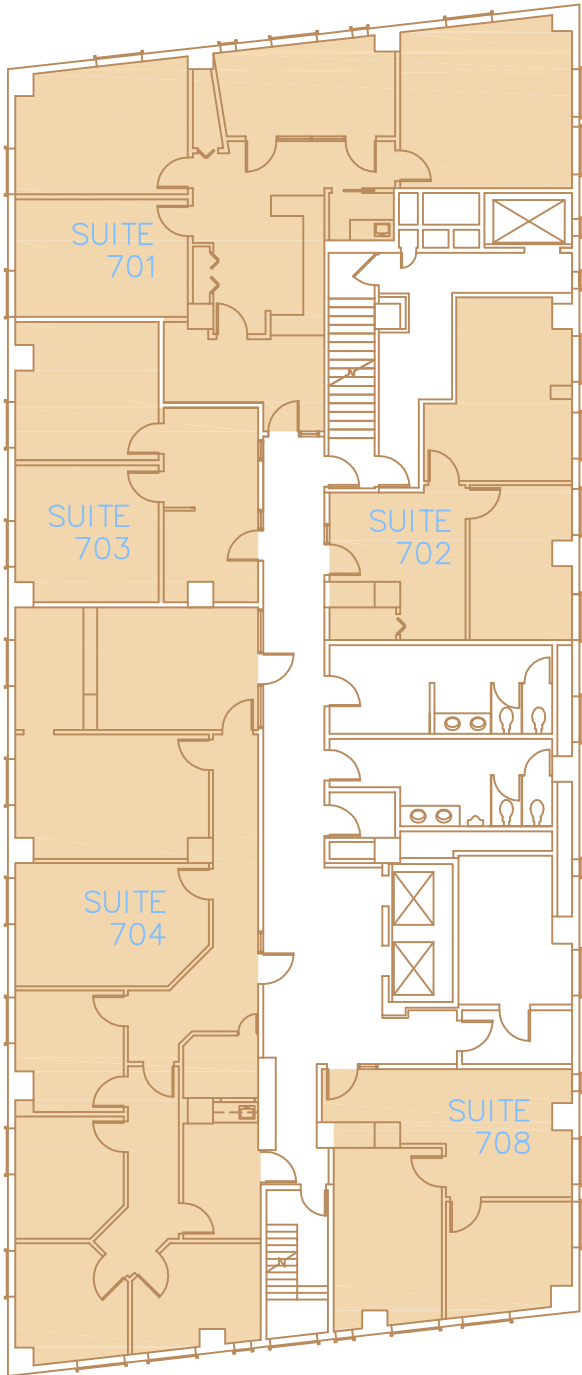

x  
AXXX

LEVEL 7


SCALE: 1/x" = 1'-0"

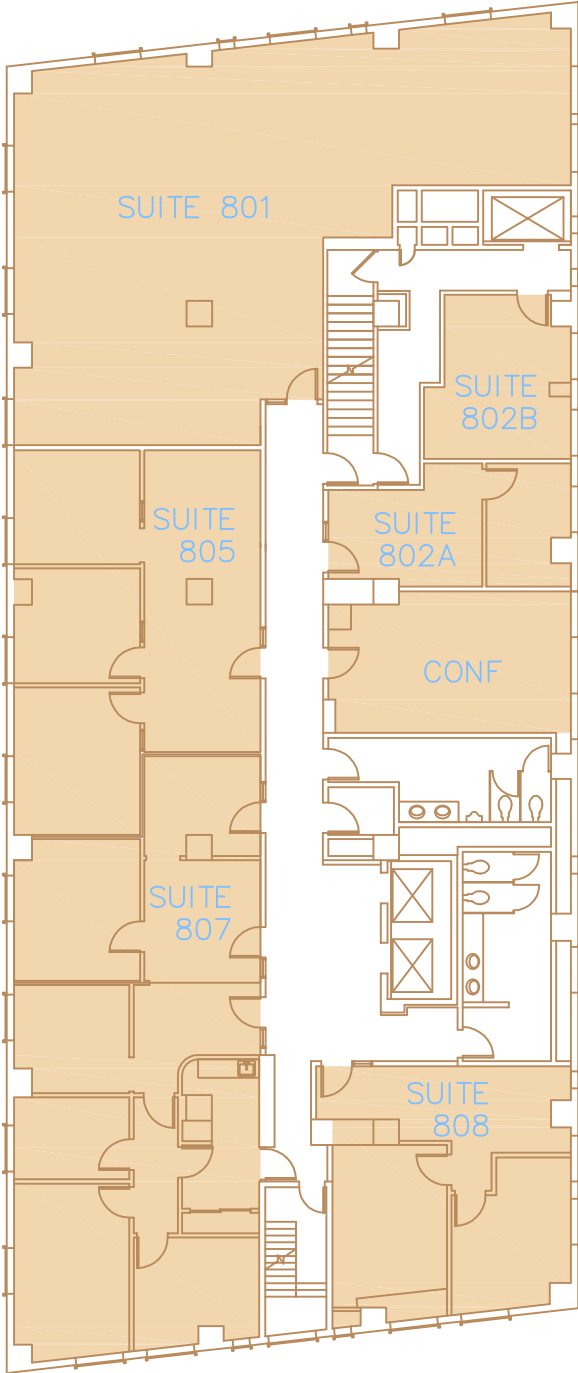

LEVEL 8


SCALE: 1/X" = 1'-0"



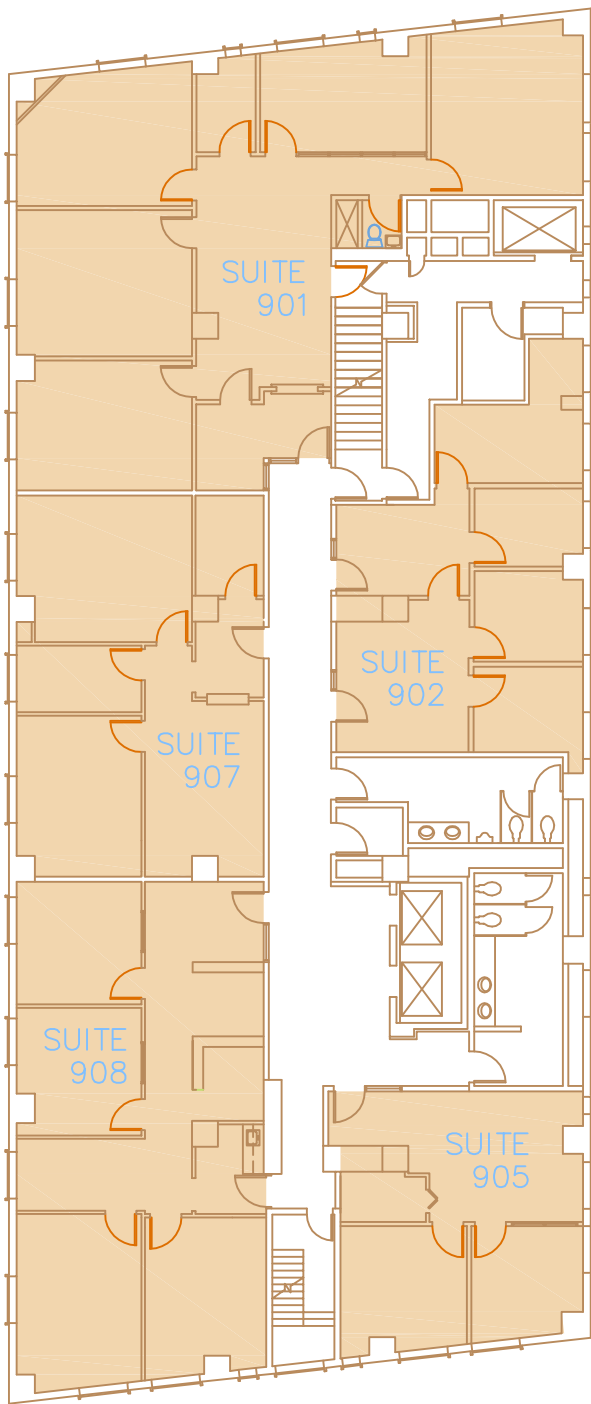


LEVEL 9

SCALE: 1/X" = 1'-0"

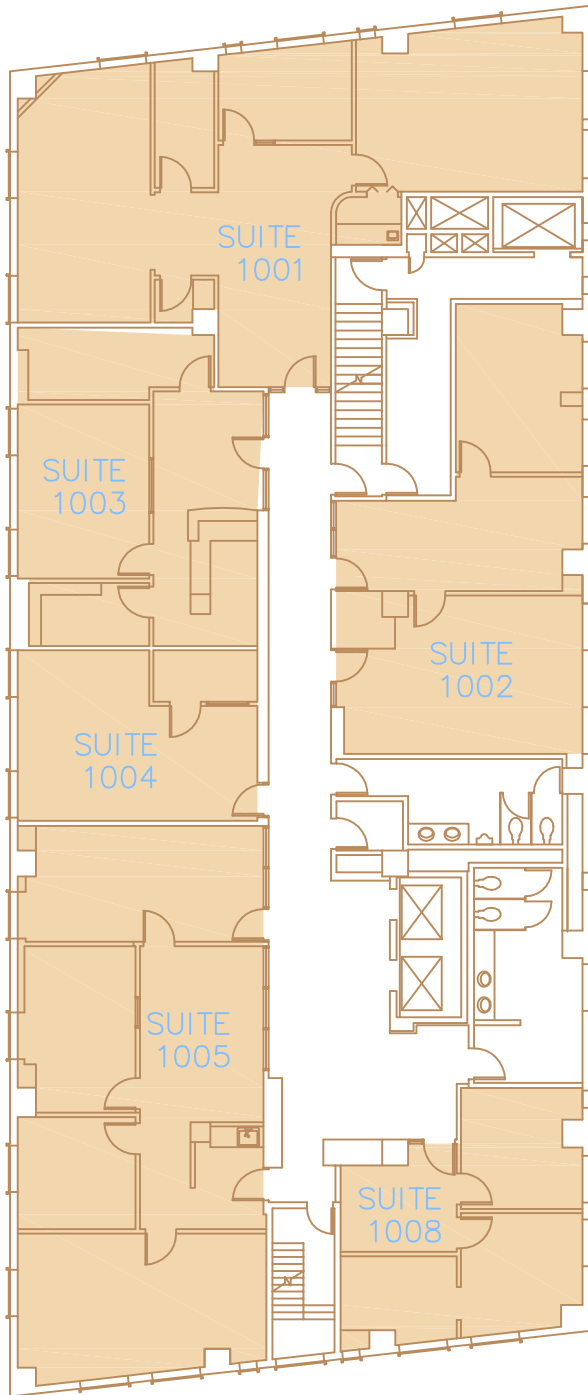

**LEVEL 10**  
SCALE: 1/8" = 1'-0"

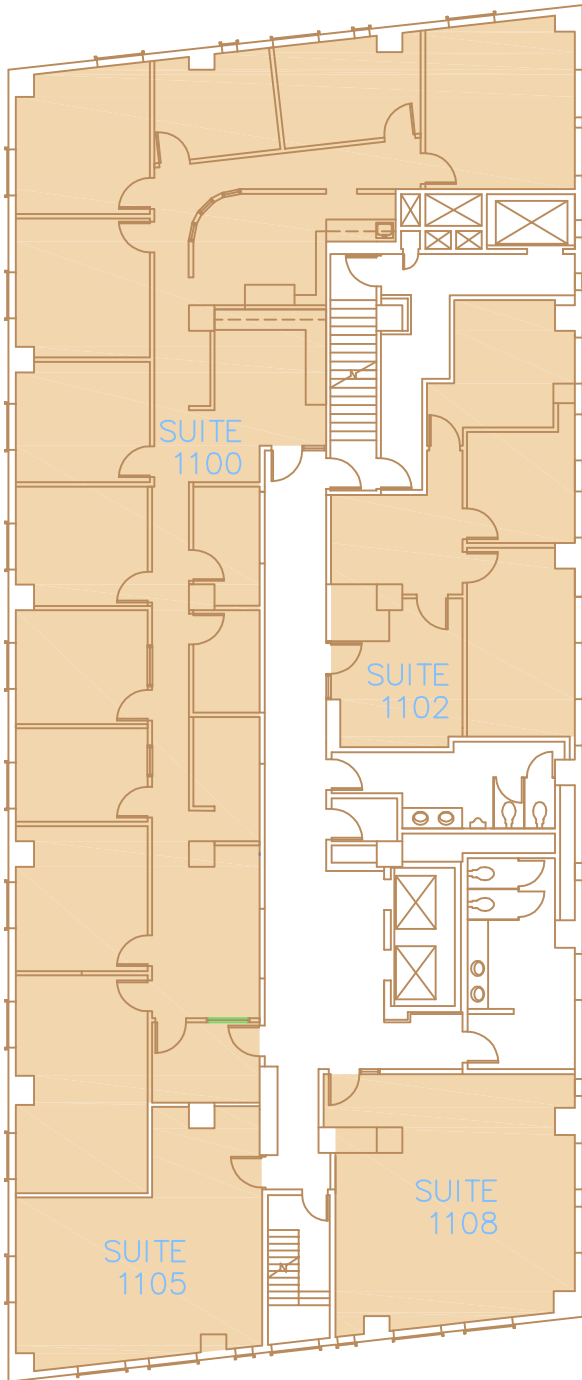

x  
AXXX LEVEL 11  
SCALE: 1/x" = 1'-0"