


9520 Outfall Circle - Floor Plans

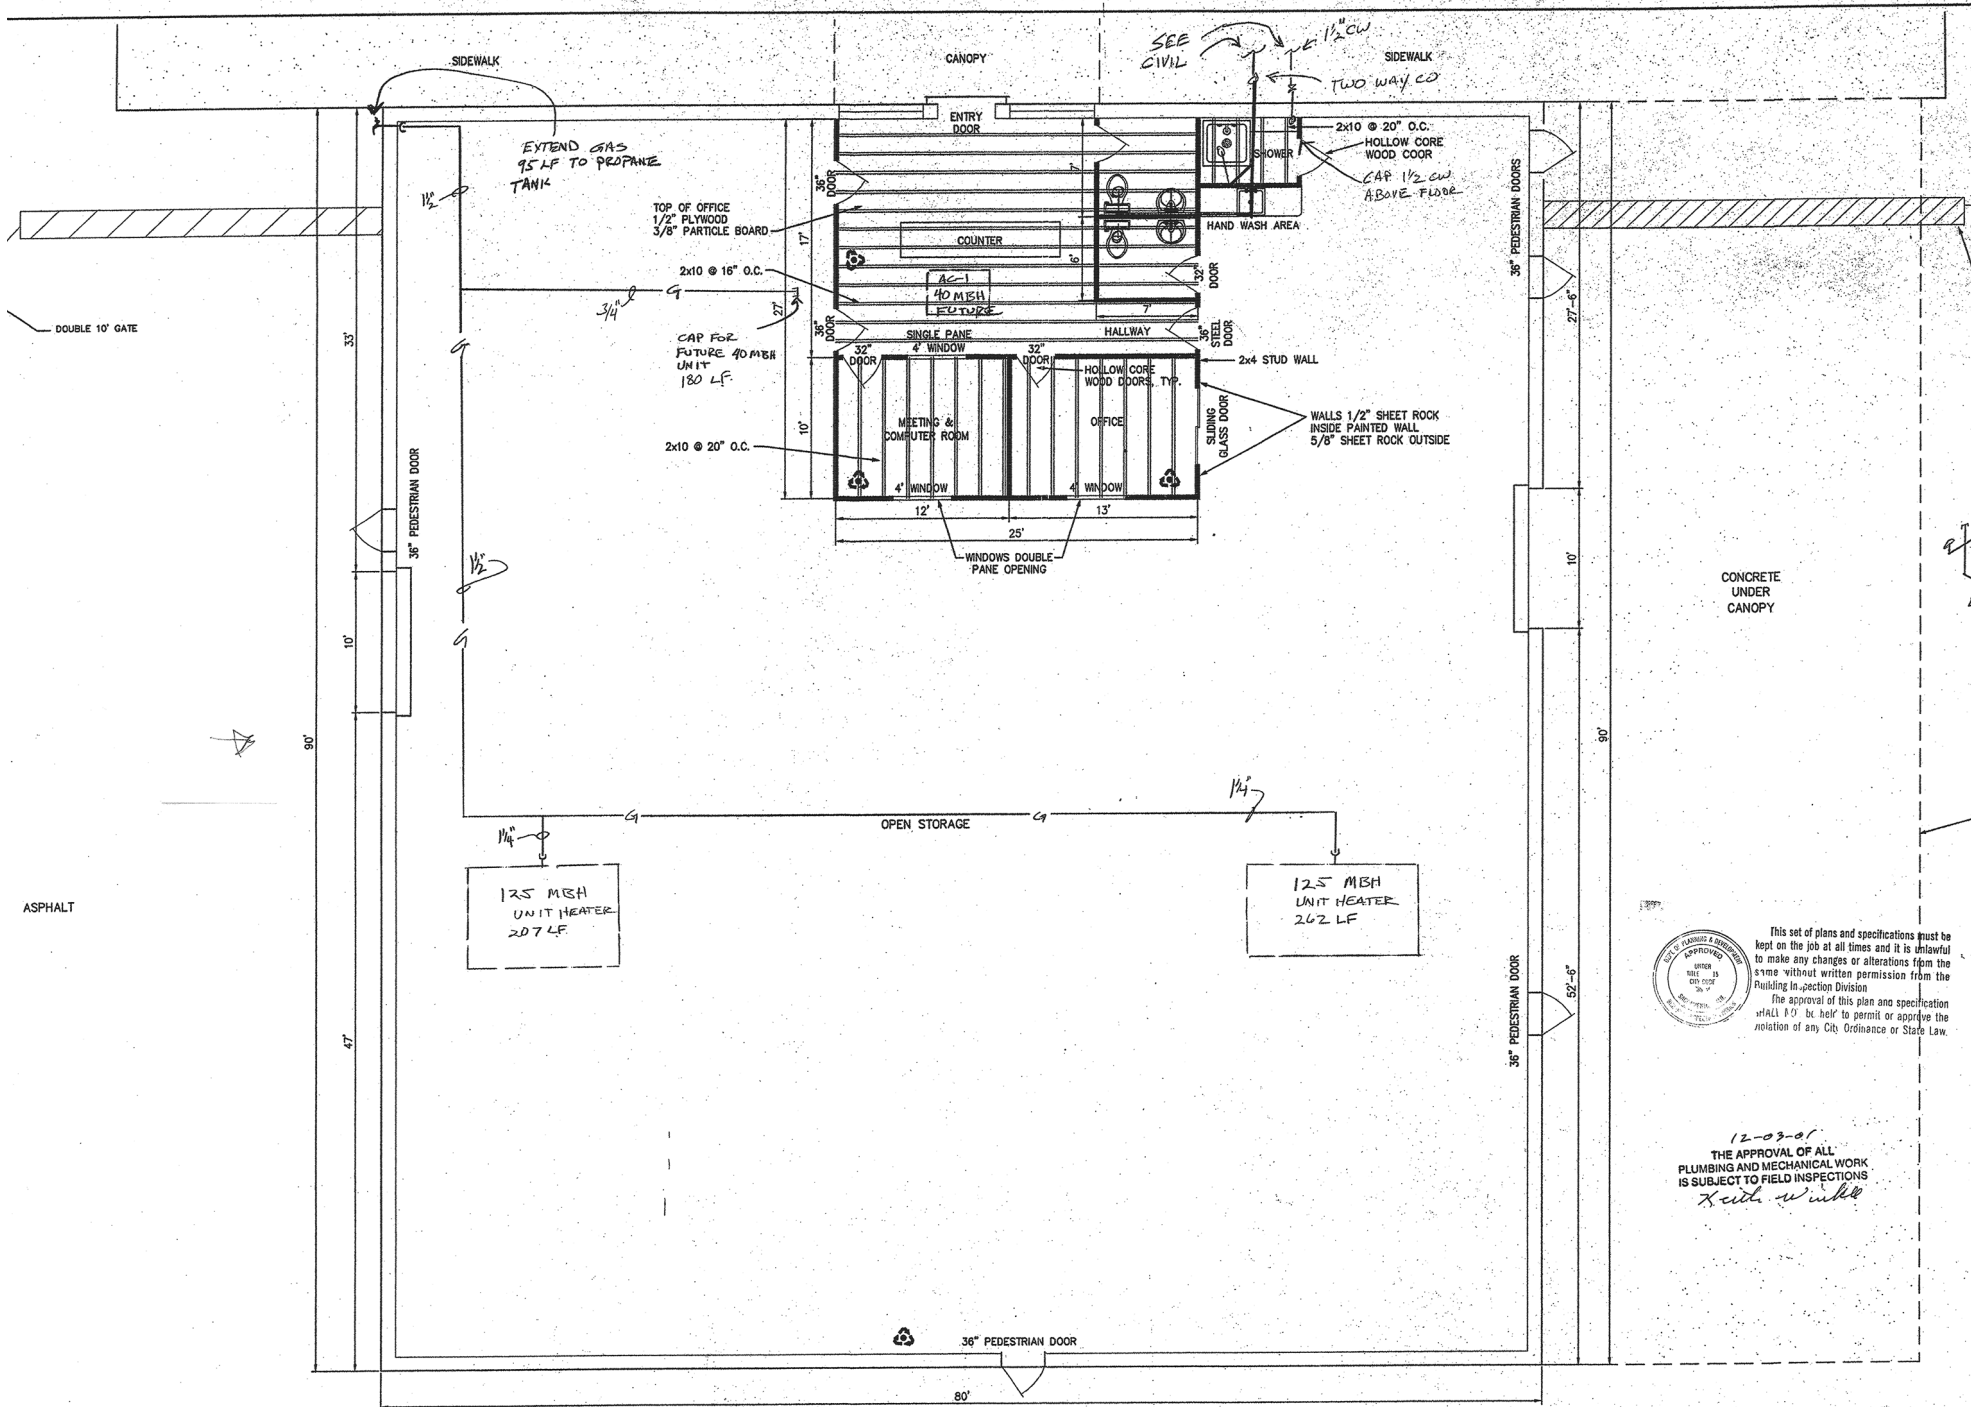

This set of plans and specifications must be kept on the job at all times and it is unlawful to make any changes or alterations from the same without written permission from the Planning Inspection Division. The approval of this plan and specification shall not be held to permit or approve the violation of any City Ordinance or State Law.

12-03-01
 THE APPROVAL OF ALL
 PLUMBING AND MECHANICAL WORK
 IS SUBJECT TO FIELD INSPECTIONS
Keith W. Willett