


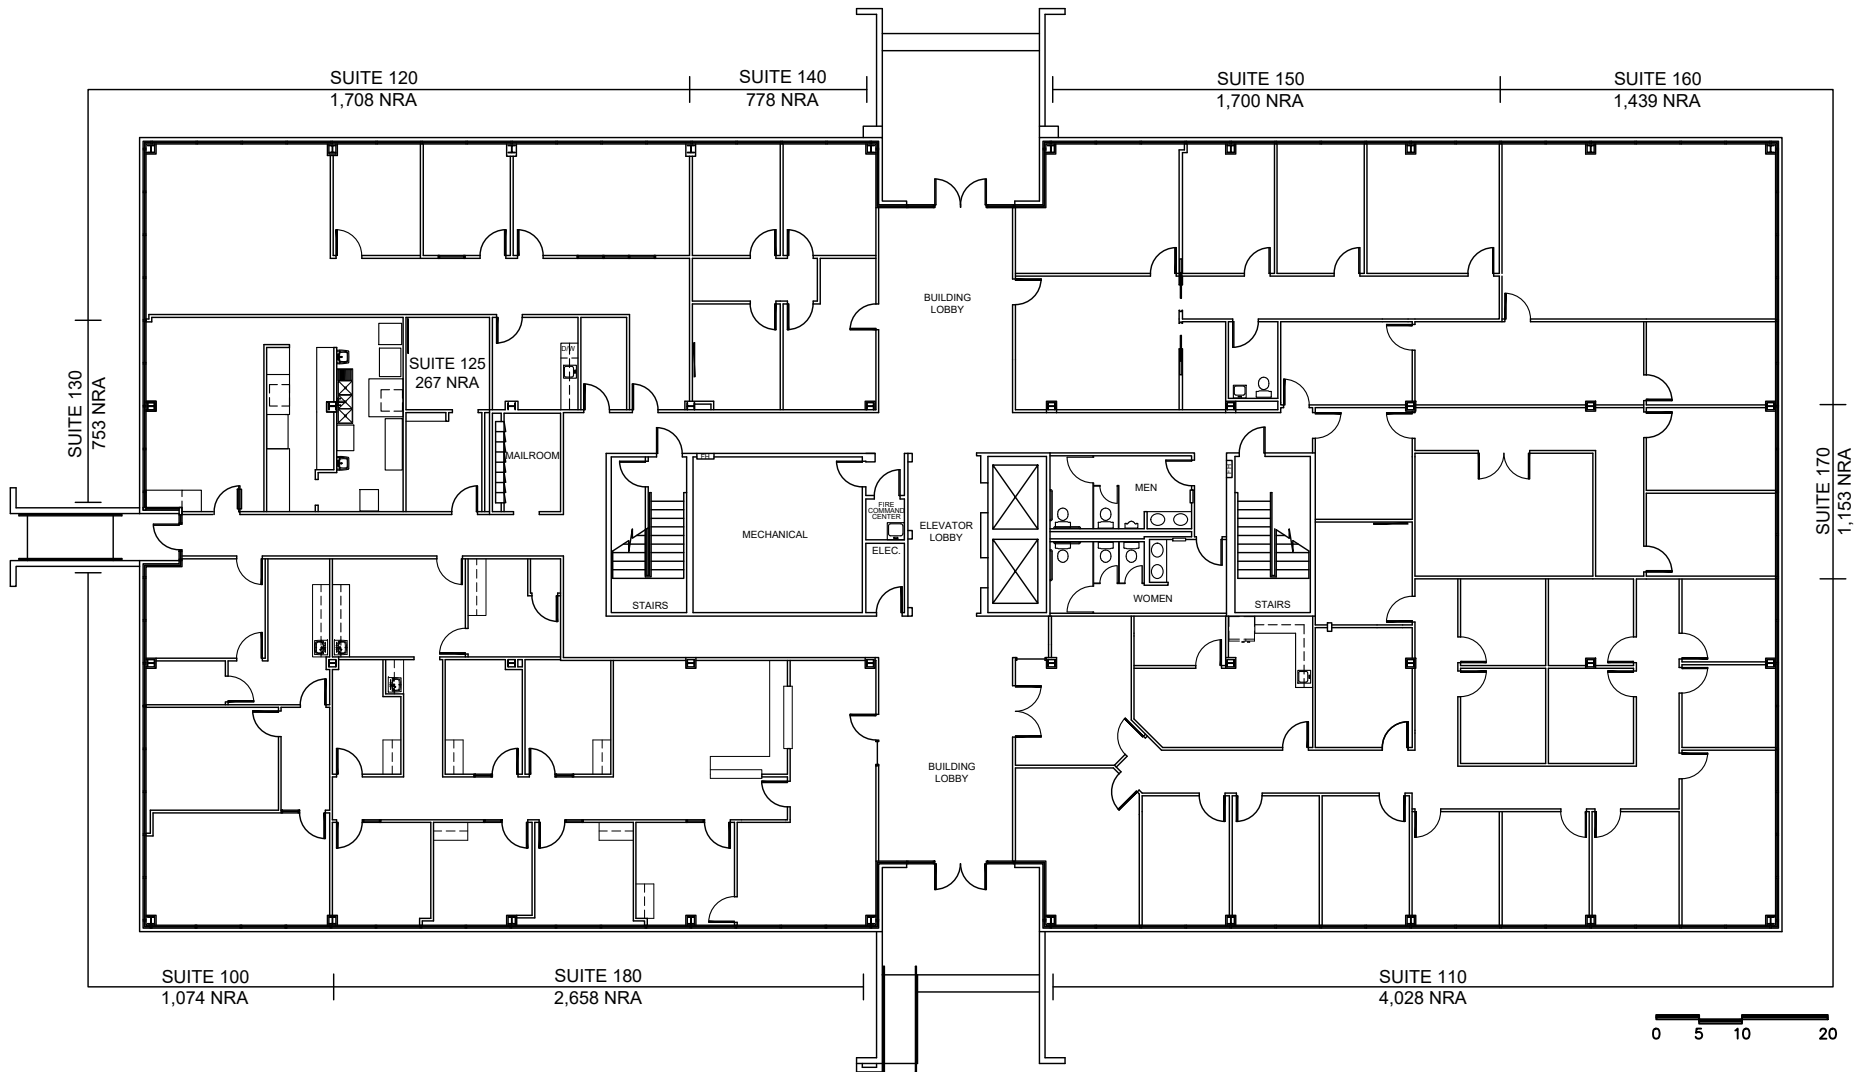

6300 WEST LOOP SOUTH

EXISTING FLOOR PLAN