



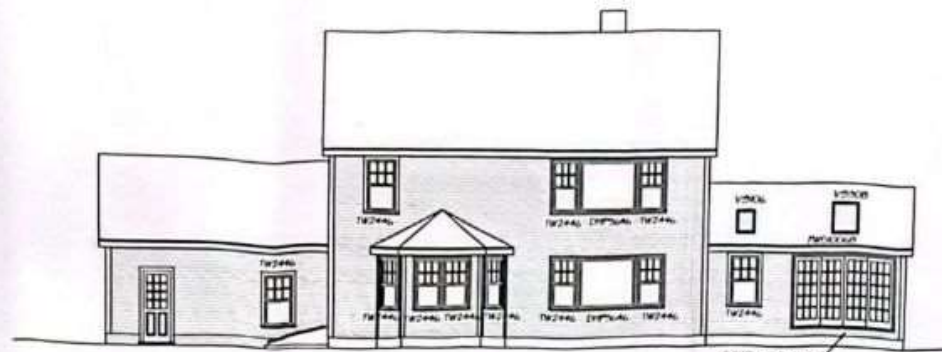

REAR ELEVATION: 1/8" = 1'-0"

126 X 46

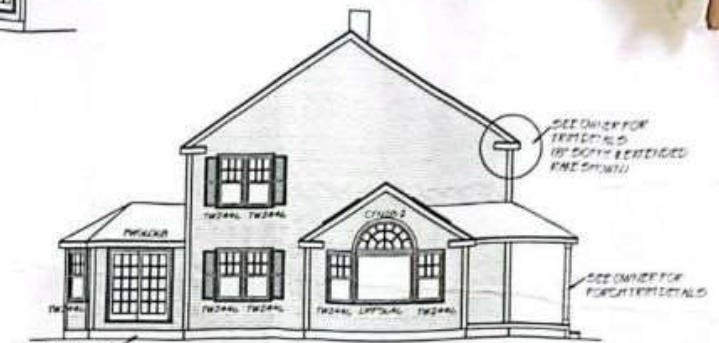

LEFT ELEVATION: 1/8" = 1'-0"

126 X 46



RIGHT ELEVATION: 1/8" = 1'-0"


D.L.KERR

ARCHITECTURAL DESIGN SERVICES

16 NORTH MAIN ST., SALEM NH 03079
DONNA KERR 603-898-6607 OFFICE & FAX

ANYONE USING THESE
DRAWINGS MUST
FIELD VERIFY ALL
EXISTING
CONDITIONS,
DIMENSIONS, AND
CONFORMITY TO
FEDERAL, STATE, AND
LOCAL CODES

DATE 2-11-02	FARNSWORTH HOME		
4-2-02	FALL & DUNE FARNSWORTH II		
REV	15 NOTED	PAGE 2	OF 7
ELEVATIONS			

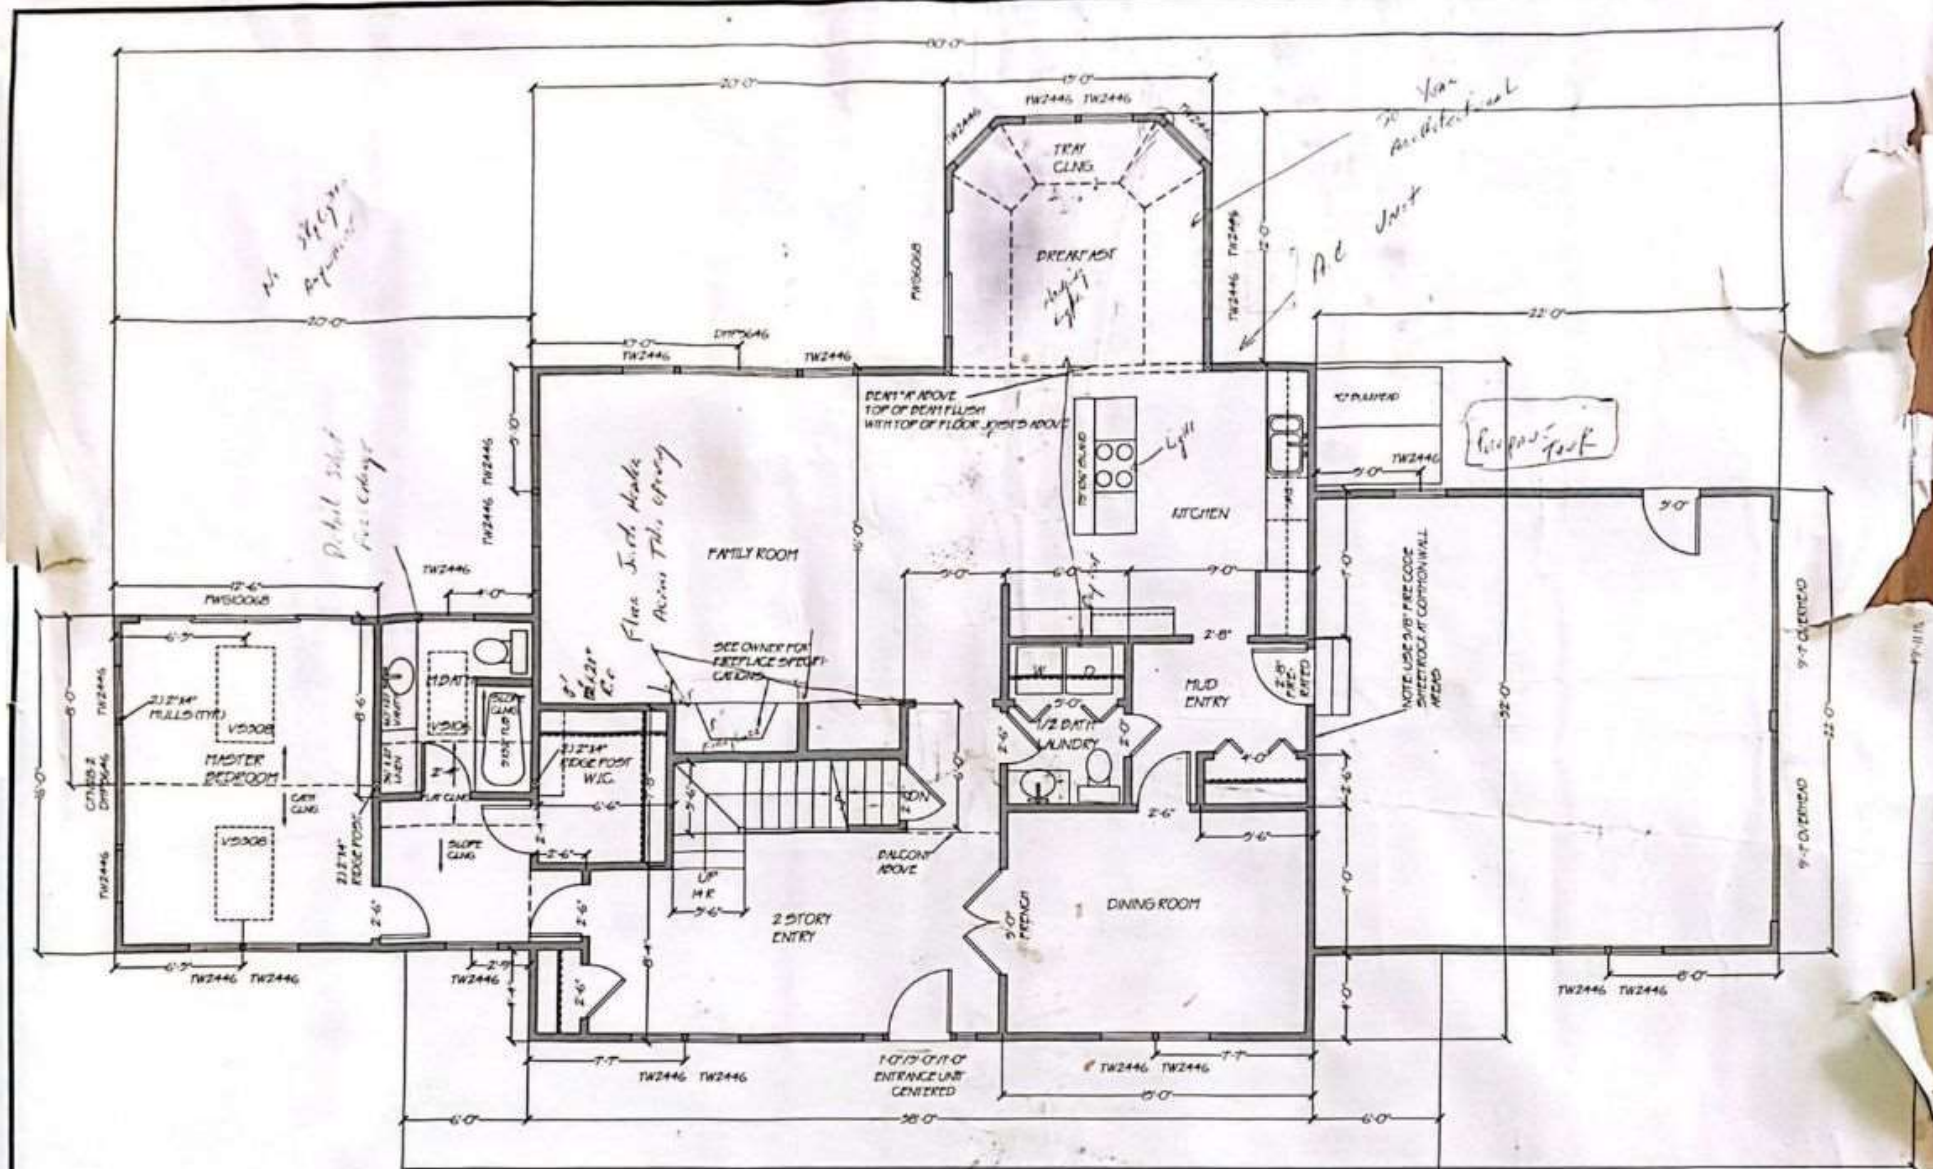

FIRST FLOOR PLAN: 1/4" = 1'-0"

NOTE: ALL HEADERS TO BE
2) 2"x10" UNLESS OTHERWISE
SPECIFIED

D.L.KERR

ARCHITECTURAL DESIGN SERVICES

16 NORTH MAIN ST., SALEM NH 03079
DONNA KERR 603-898-6607 OFFICE & FAX

ANYONE USING THESE
DRAWINGS MUST
FIELD VERIFY ALL
EXISTING
CONDITIONS,
DIMENSIONS, AND
CONFORMITY TO
FEDERAL, STATE, AND
LOCAL CODES

DATE 3-11-02
4-2-02


FARNSWORTH HOME

CLIENT PAUL & DIANE FARNSWORTH

SCALE AS NOTED PAGE 3 OF 7

FIRST FLOOR PLAN

6'x10" 25'

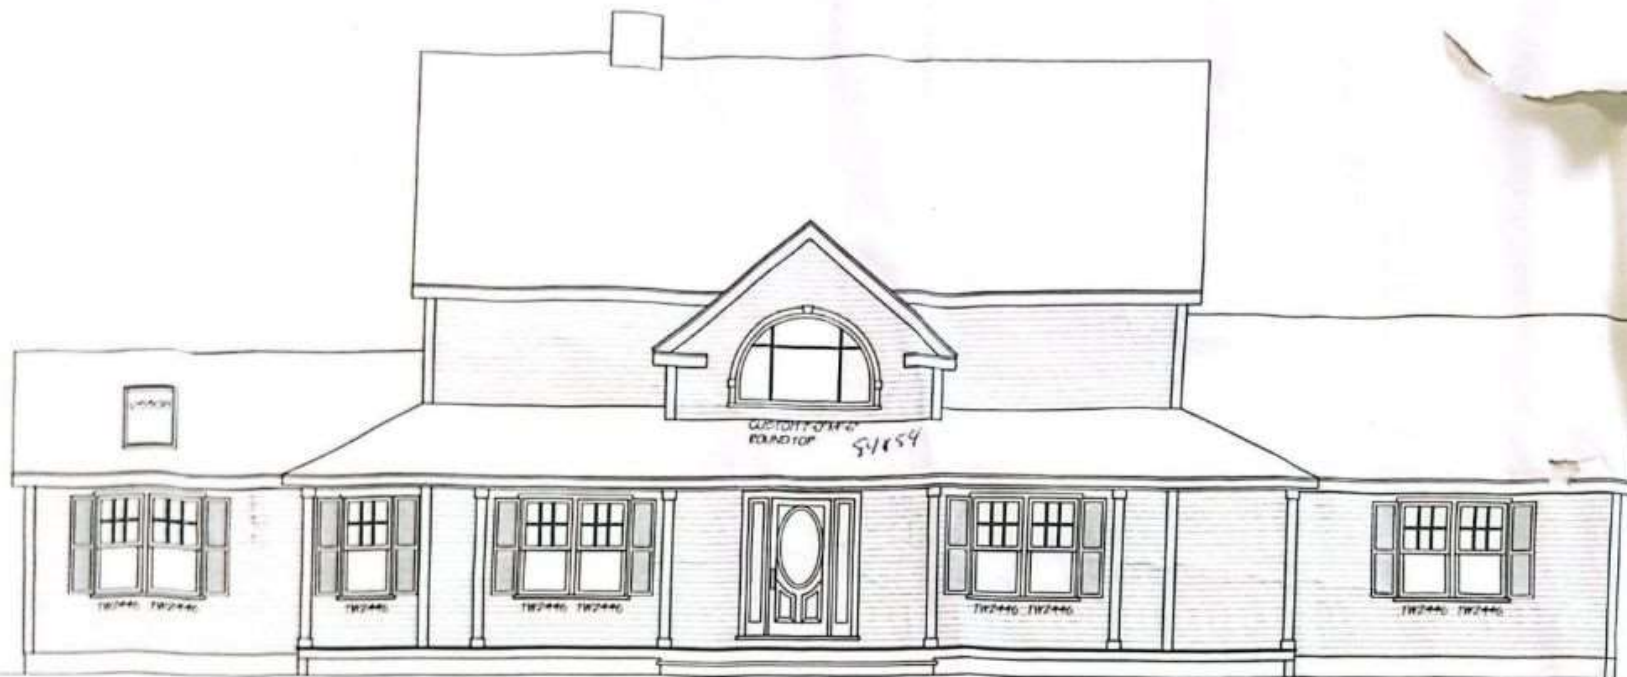

FRONT ELEVATION: 1/4" = 1'-0"

D.L.KERR

ARCHITECTURAL DESIGN SERVICES

16 NORTH MAIN ST., SALEM NH 03079
DONNA KERR 603-898-6607 OFFICE & FAX

ANYONE USING THESE
DRAWINGS MUST
FIELD VERIFY ALL
EXISTING
CONDITIONS,
DIMENSIONS, AND
CONFORMITY TO
FEDERAL, STATE, AND
LOCAL CODES

DATE 3-11-02

4-2-02

FARNSWORTH HOME


CLIENT PAUL & DIANE FARNSWORTH

SCALE AS NOTED

PAGE 1

OF 7

FRONT ELEVATION

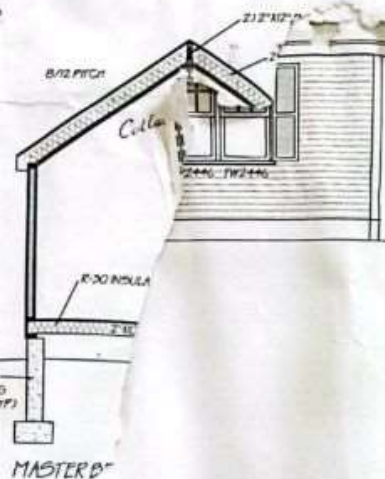

Full
Translation

Height est
Sand Berling
Ship Travel walls

FRONT ELEVATION