

Industrial & Logistics | For Lease

Berks Corporate Center


700 Corporate Drive, Suite 710

Reading, Pennsylvania


For Lease: $\pm 24,000$ SF Flex/Warehouse Space




Site Plan

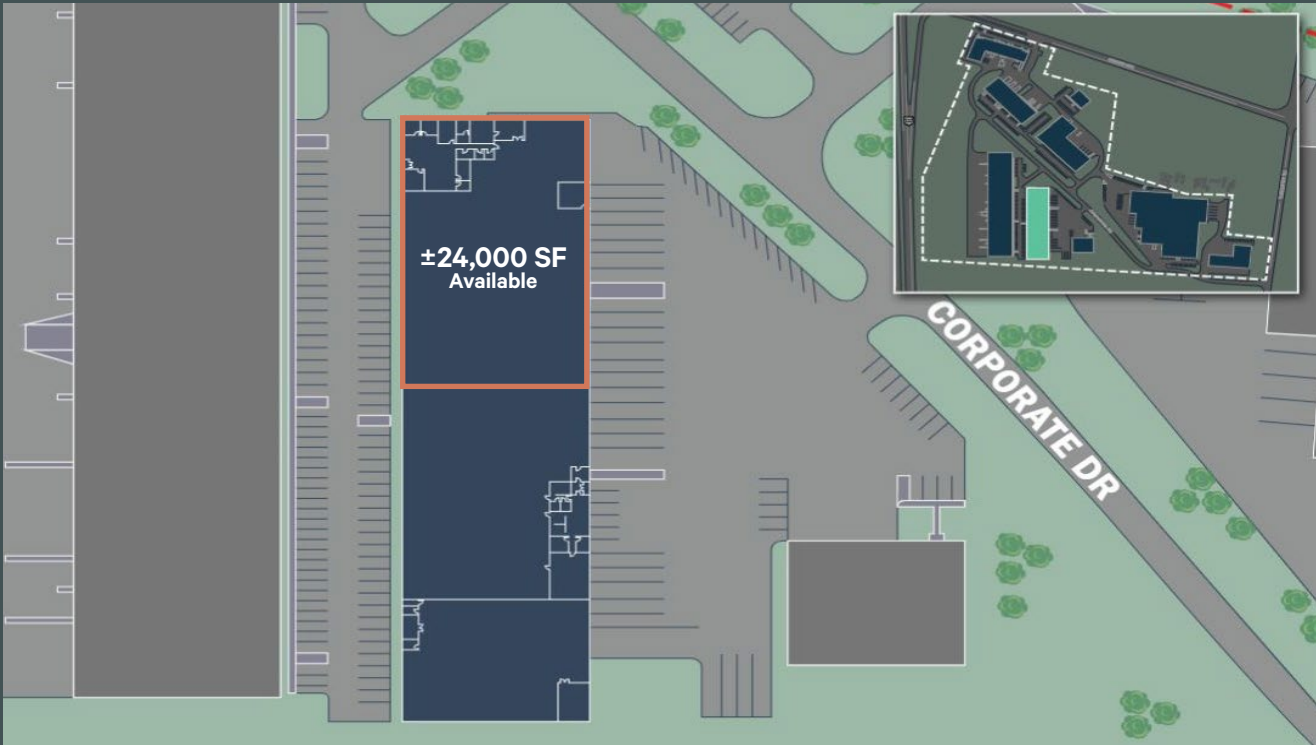

Location Map

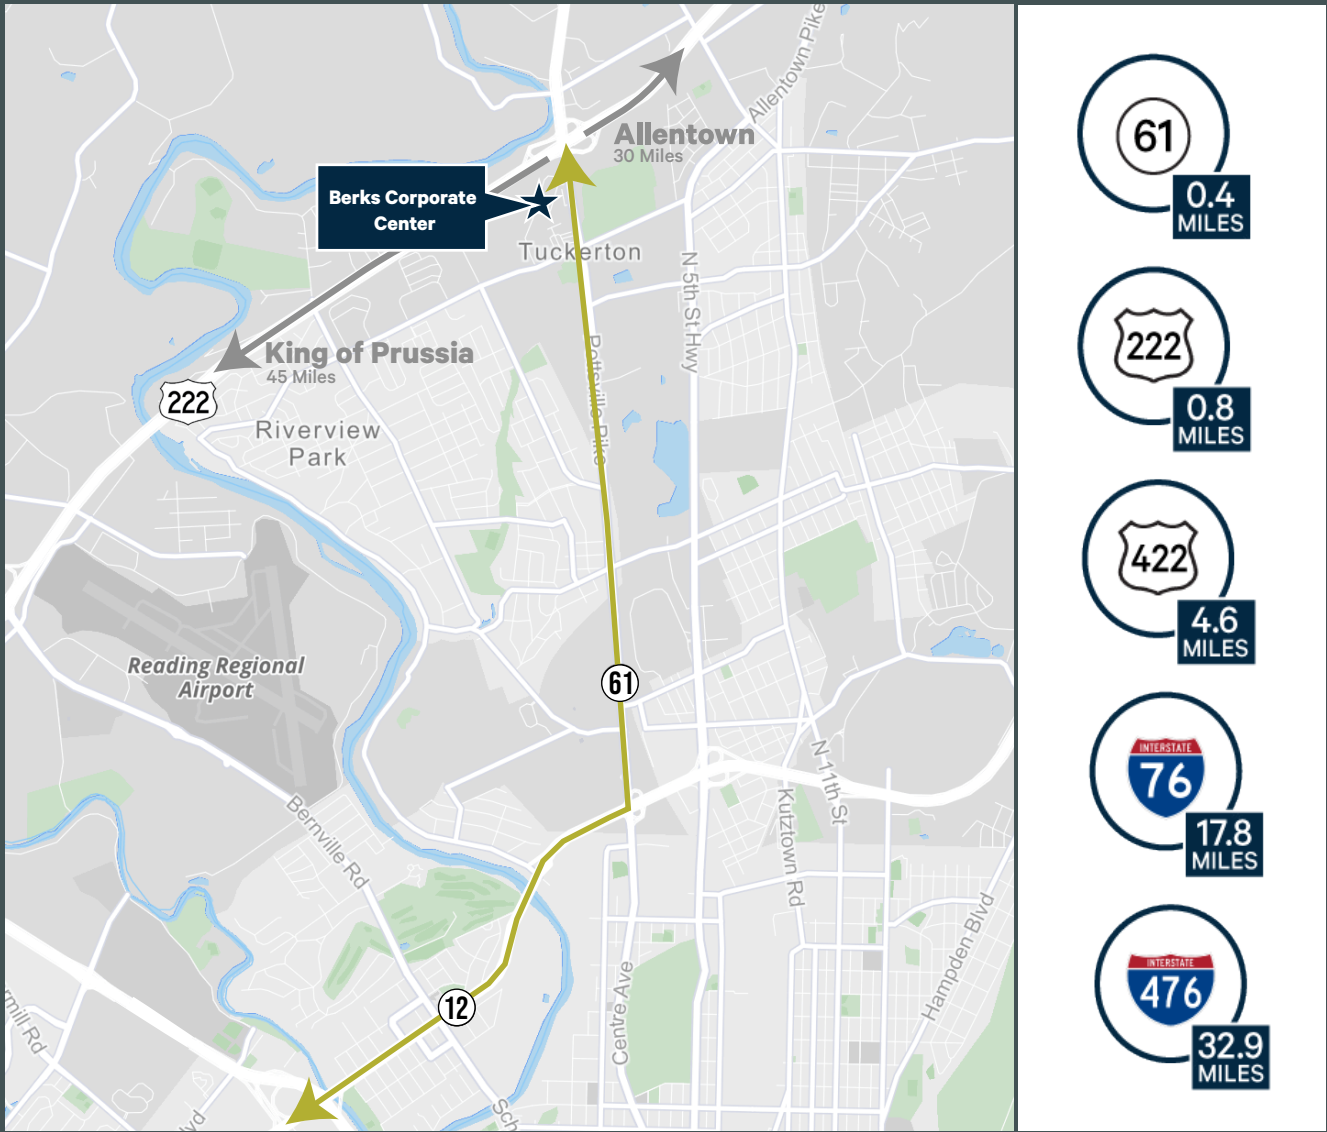

Floor Plan

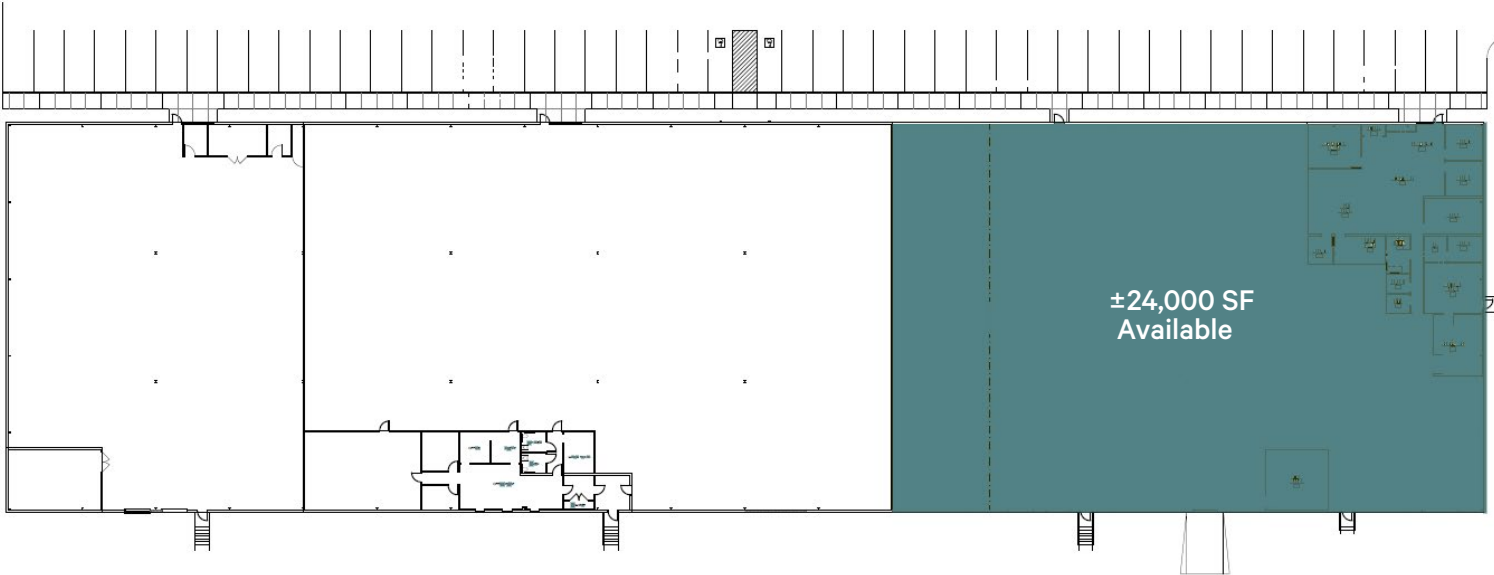

Building Highlights

Available Square Footage:	±24,000 SF	Loading:	Two (2) 8' X 8' loading docks
Warehouse Area:	±20,635 SF	Gas:	UGI Utilities
Office Area:	±3,365 SF	Sewer / Water:	Muhlenberg Township Authority
Ceiling Height:	24'	Fire Supression:	Wet Sprinkler System
Column Spacing:	41' x 47'	Year Built:	1997
Parking:	1/1,000 SF Parking Ratio with Ability to Accommodate Additional Spaces	Zoning:	I-1 - Limited Industrial District, Muhlenberg Township, Berks County

Site Location



Contact Us

John La Prise

Senior Associate

+1 484 567 3351

john.laprise@cbre.com

Lic. PA

Nicholas Sather

Associate

+1 717 540 2709

nicholas.sather@cbre.com

Lic. PA

Paul Touhey

Executive Vice President

+1 610 251 5126

paul.touhey@cbre.com

Lic. PA, NJ, DE

CBRE, Inc.

555 E. Lancaster Avenue

Suite 120, Radnor, PA 19087

+1 610 251 0820

Licensed Real Estate Broker

© 2024 CBRE, Inc. All rights reserved. This information has been obtained from sources believed reliable, but has not been verified for accuracy or completeness. You should conduct a careful, independent investigation of the property and verify all information. Any reliance on this information is solely at your own risk. CBRE and the CBRE logo are service marks of CBRE, Inc. All other marks displayed on this document are the property of their respective owners, and the use of such logos does not imply any affiliation with or endorsement of CBRE. Photos herein are the property of their respective owners. Use of these images without the express written consent of the owner is prohibited.