



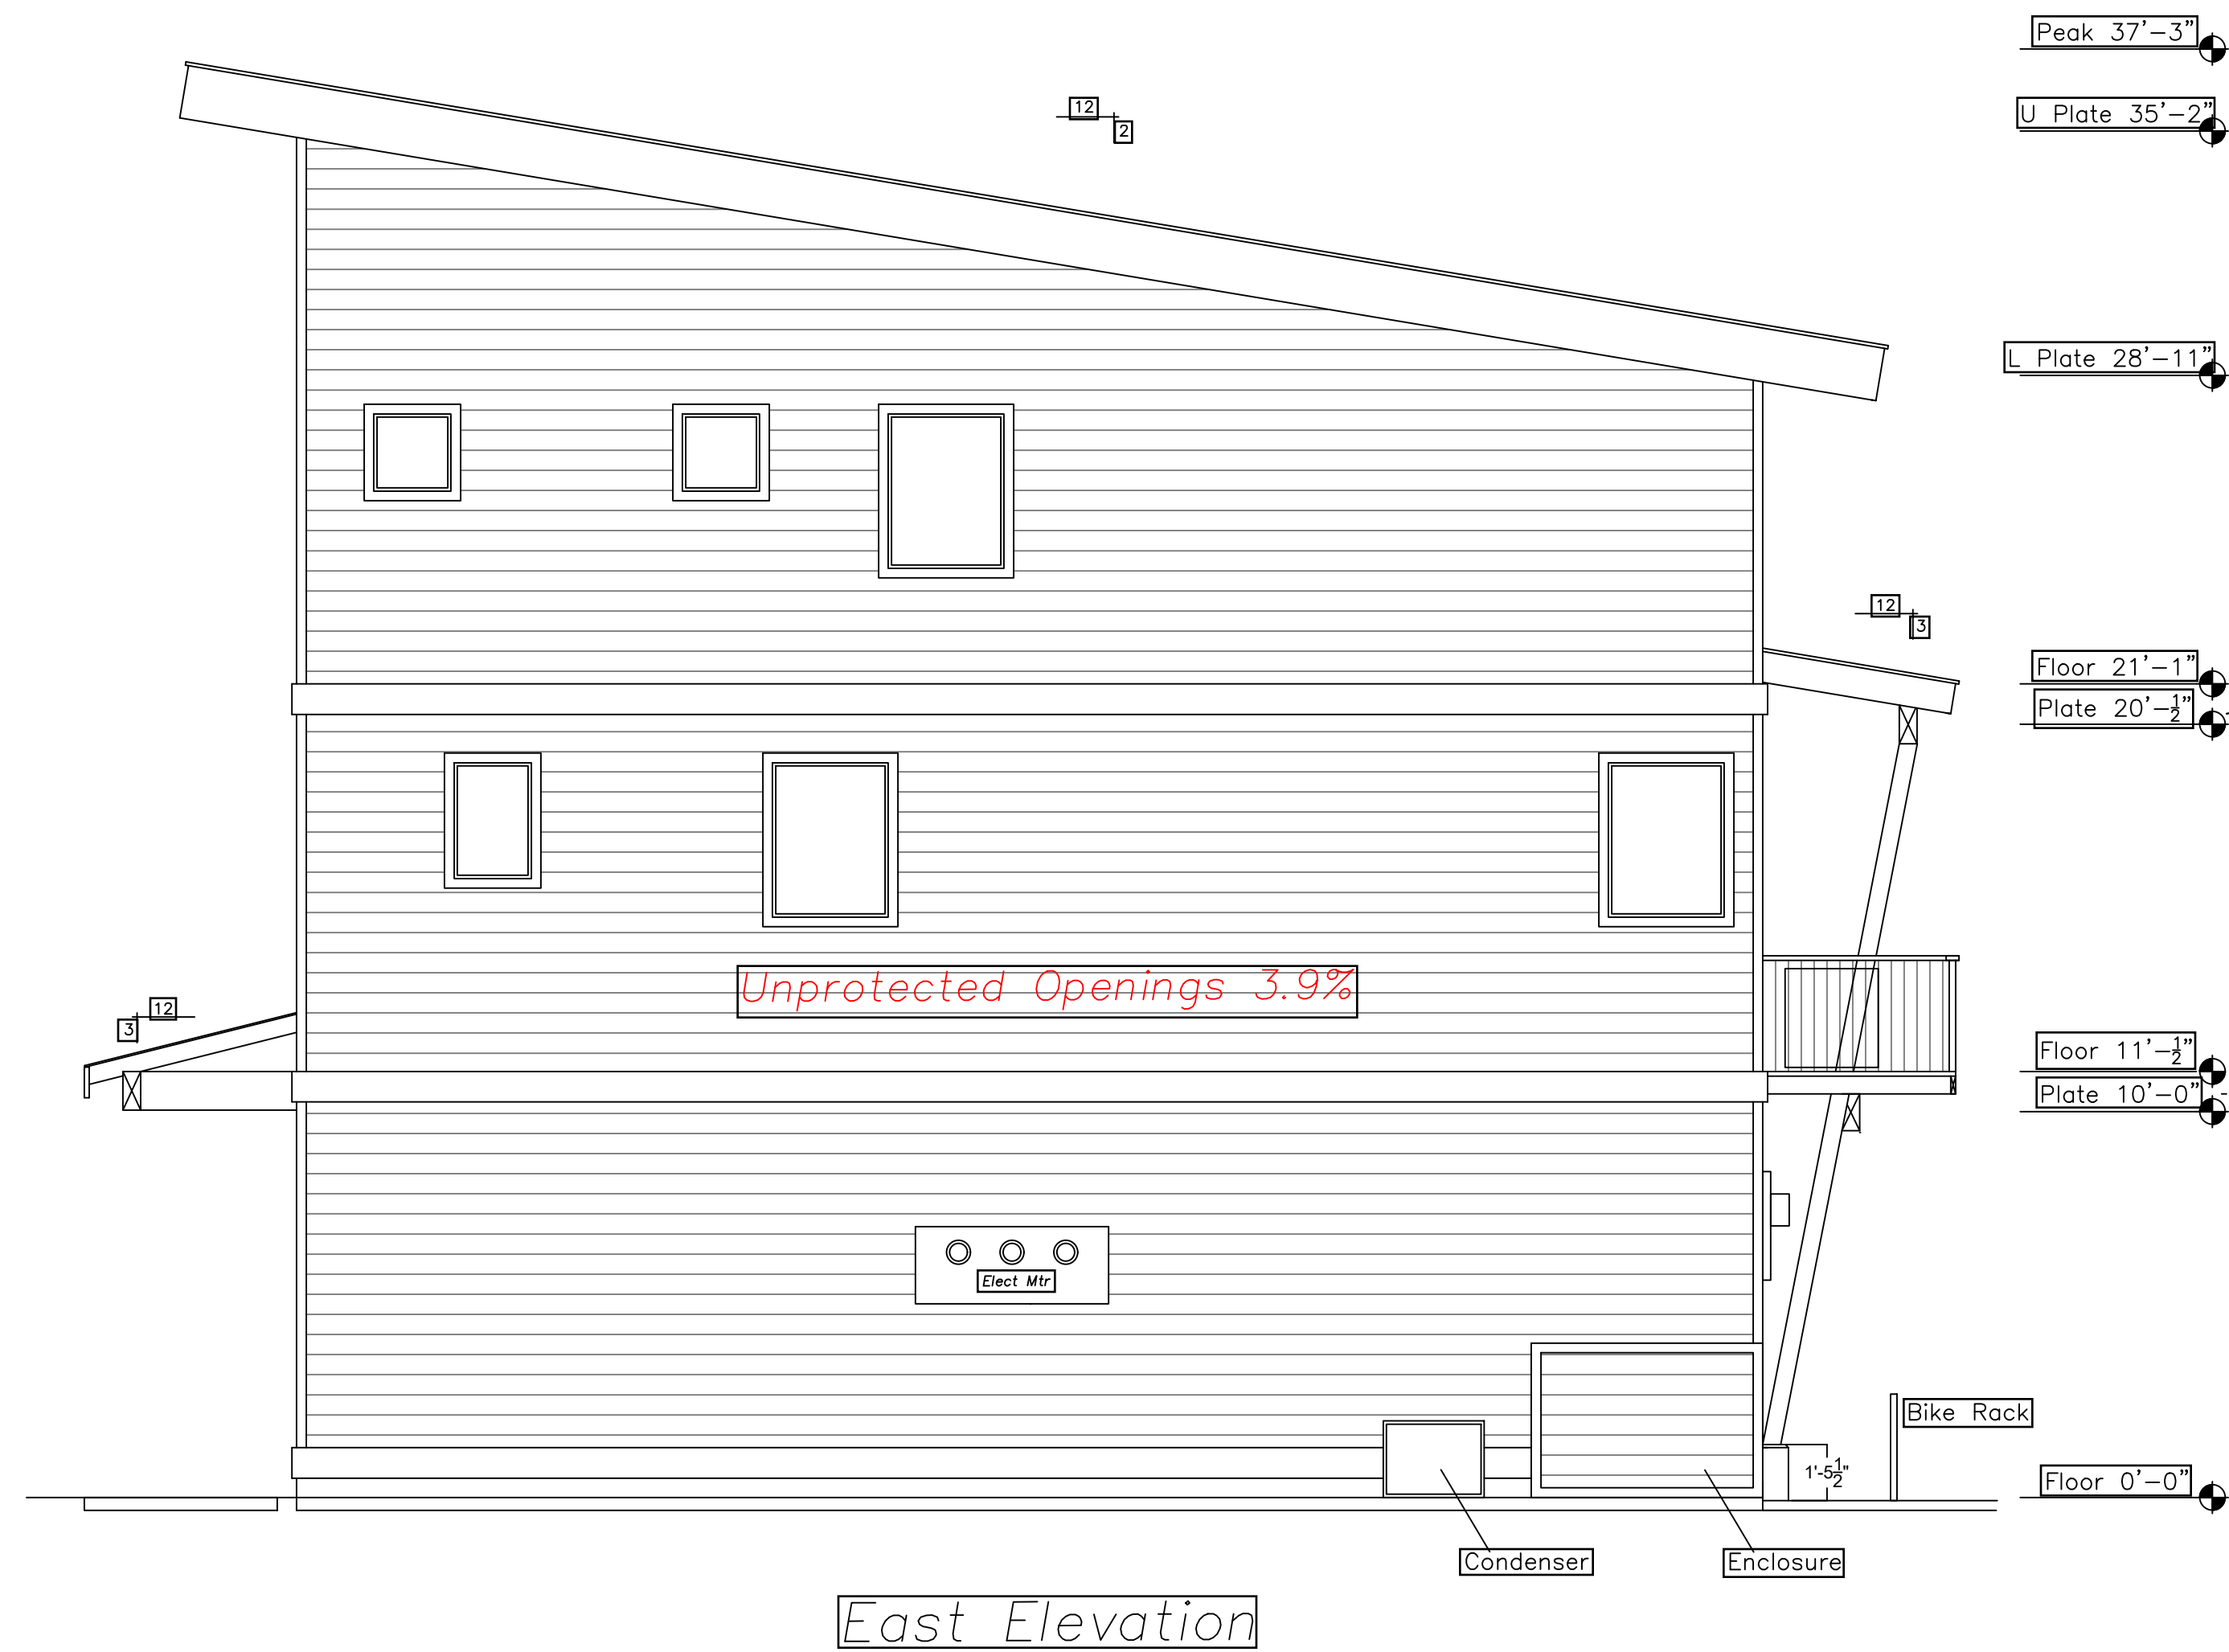

STARWOOD DESIGNS

Steven G. Banton, PE
17007 Golden Stone Drive, Sisters Oregon 97759
Phone: (541) 719-1281, team@bantongenr.com

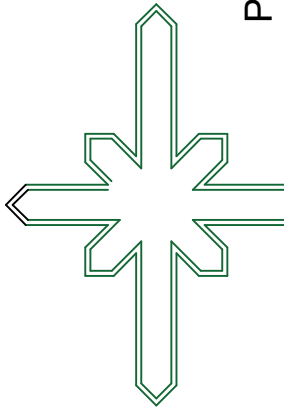

BANTON
ENGINEERING, INC

COMMERCIAL BUILDING
38 NW Greeley
Bend, OREGON

ELEVATIONS

FILE: STENROSEA2
SCALE: 1/4" = 1'-0"
DATE: 4/11/23

A2

