



ROOF PLAN

$\frac{3}{16}'' = 1'-0''$

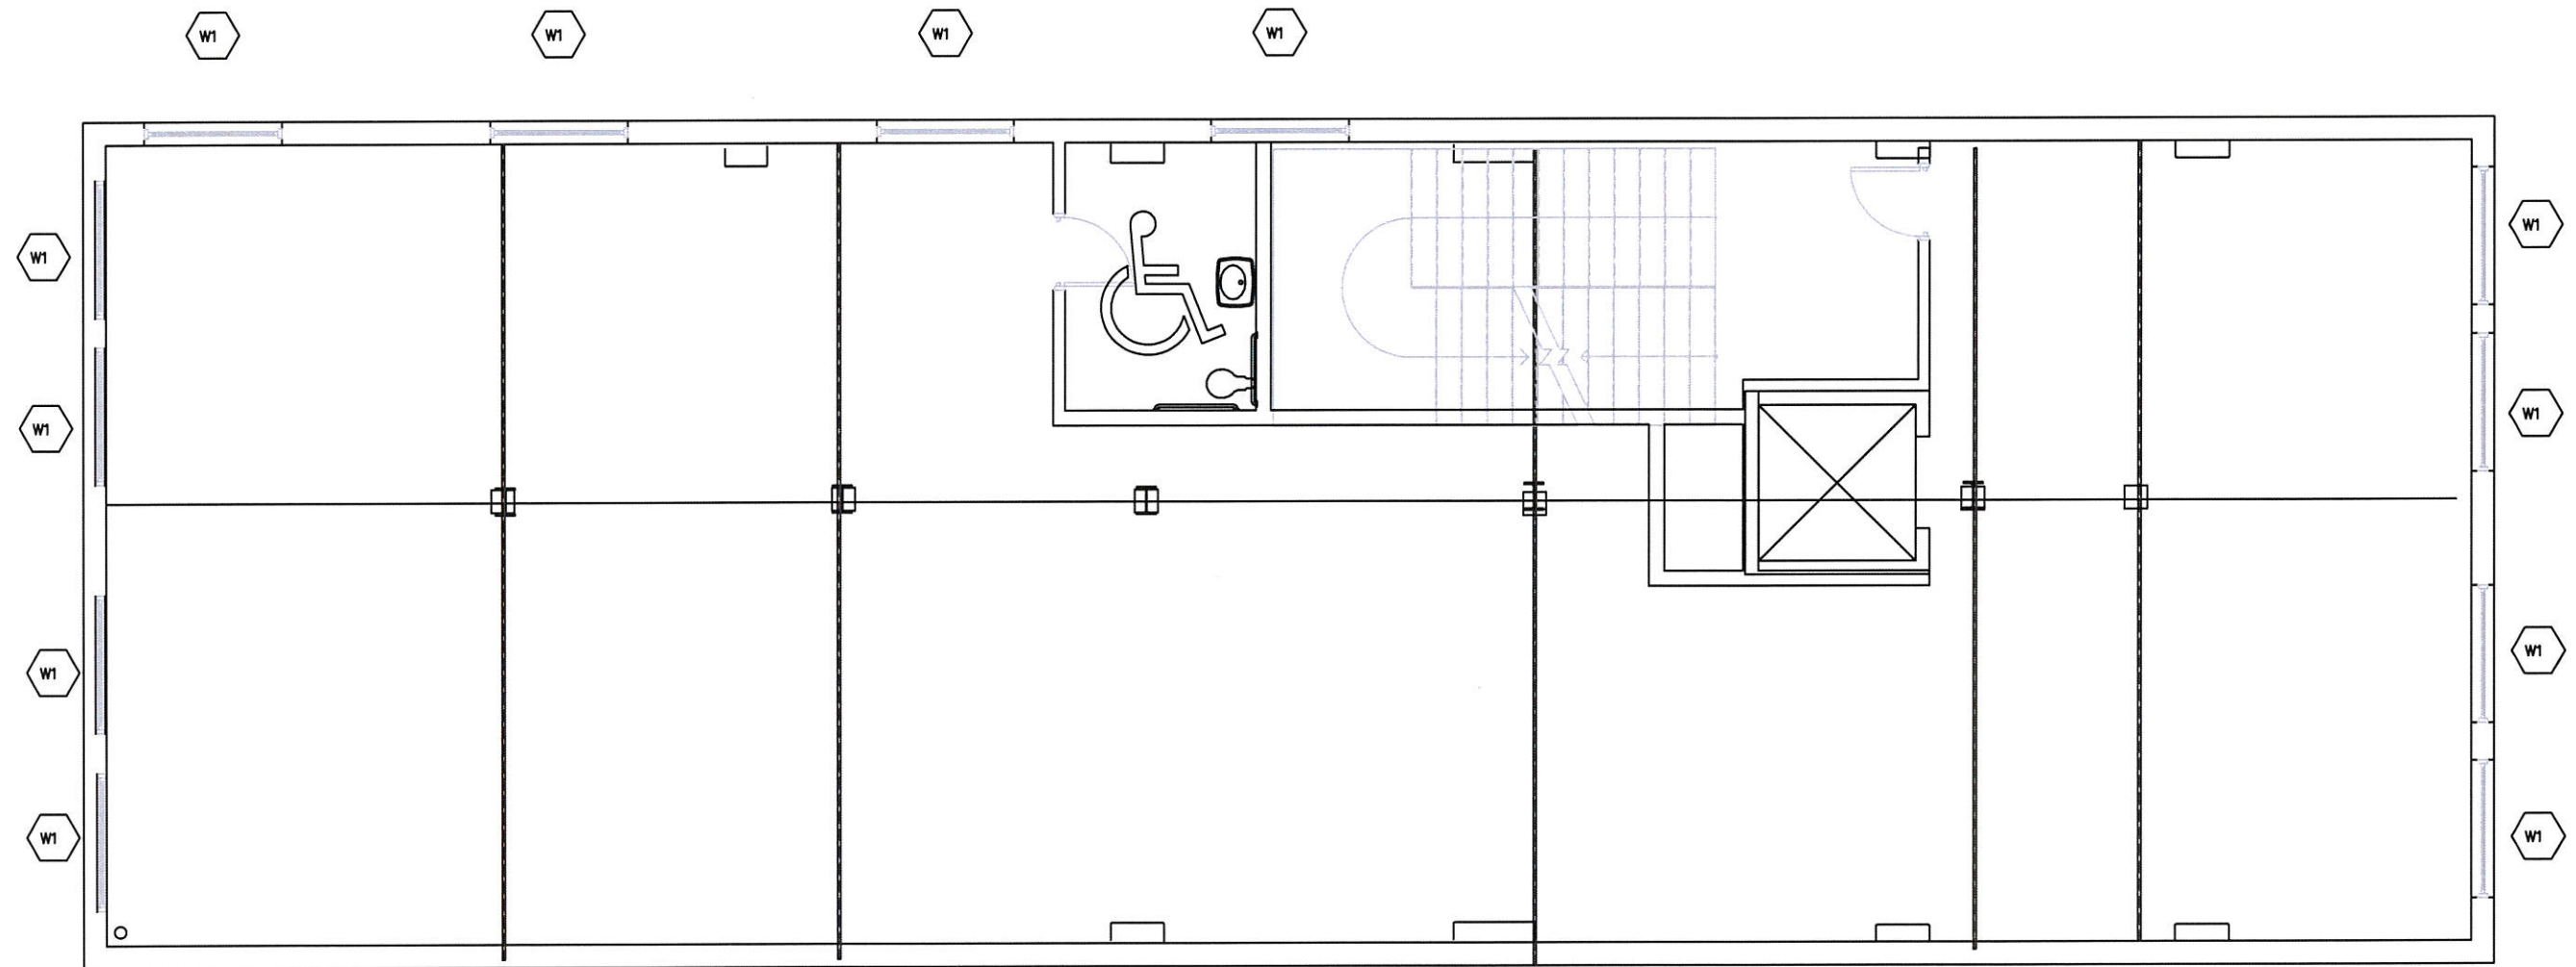


TYPICAL FLOOR 2-4
3/16" = 1'-0"

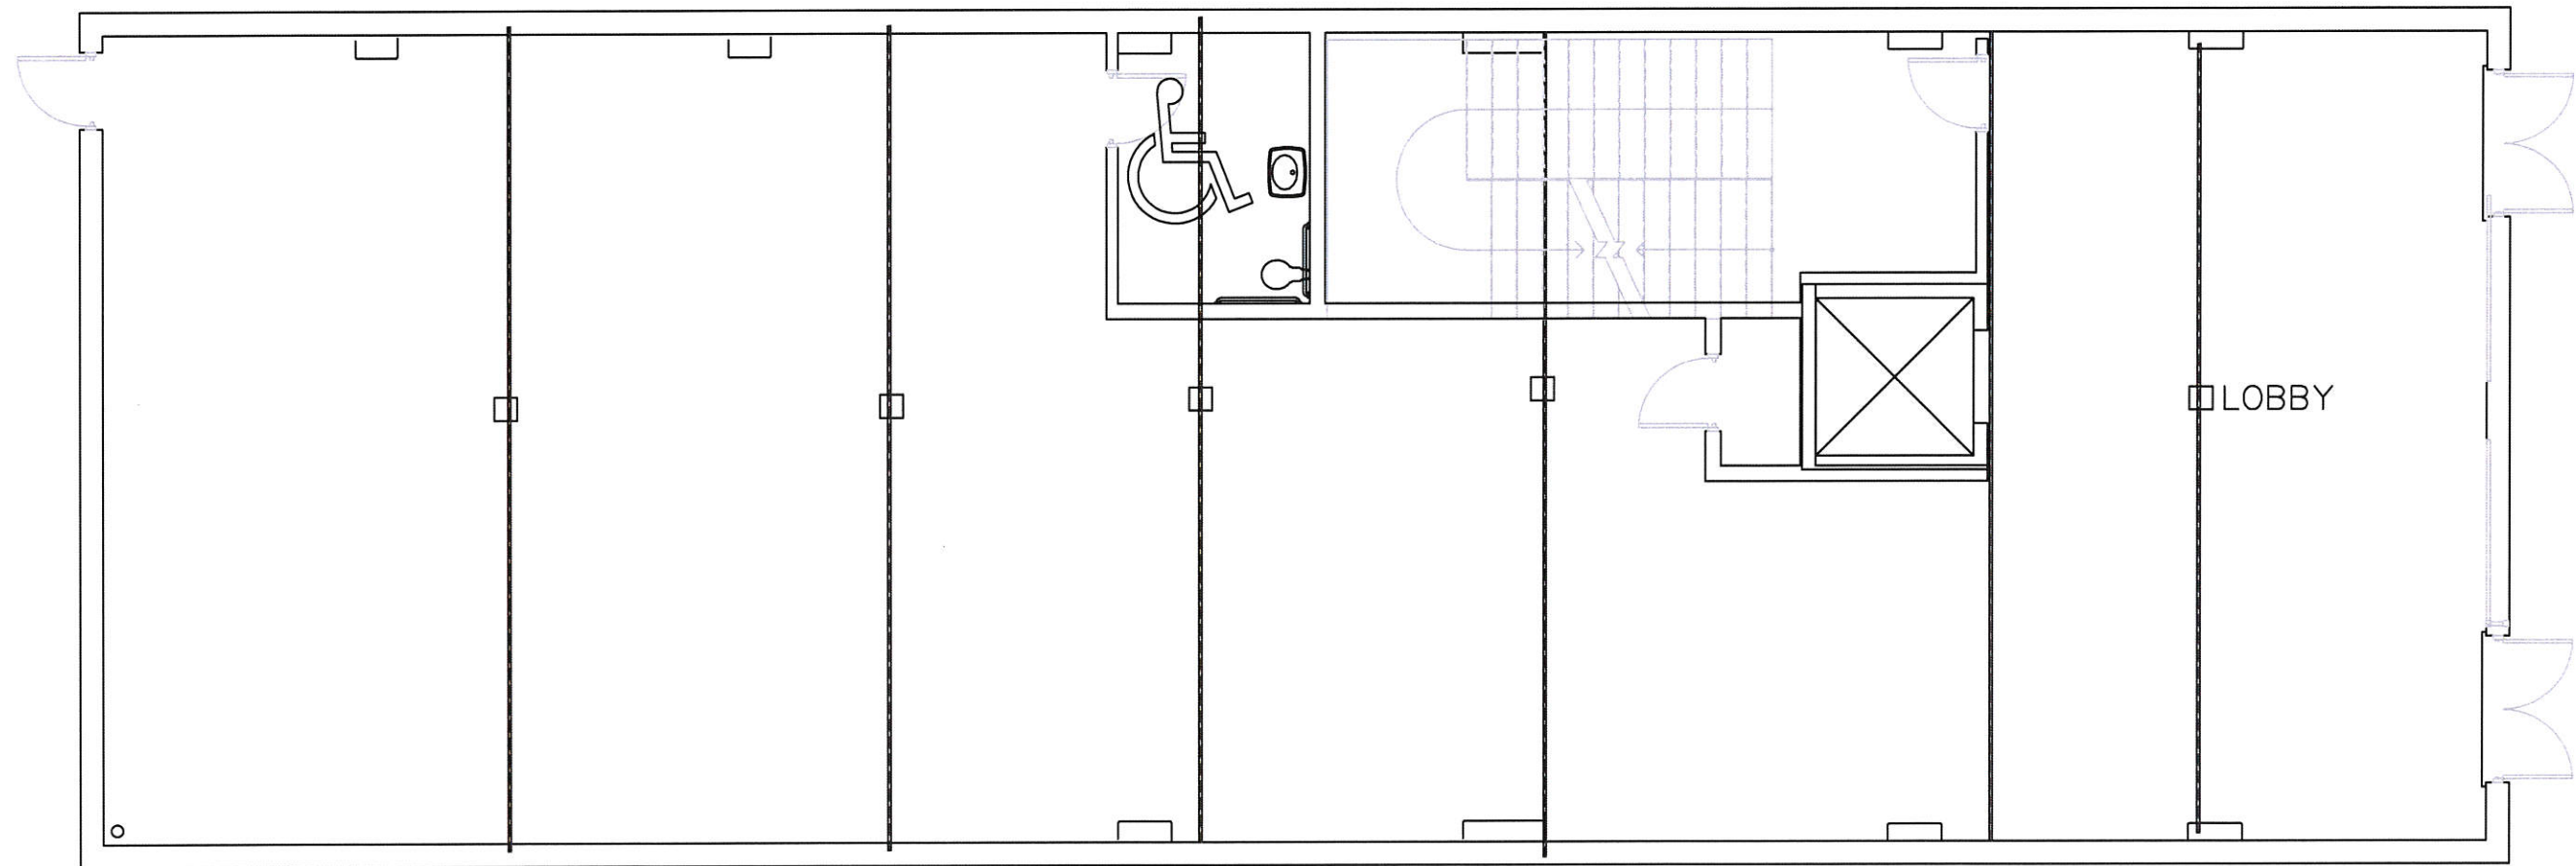

ENTRY LEVEL PLAN

$3/16'' = 1'-0''$

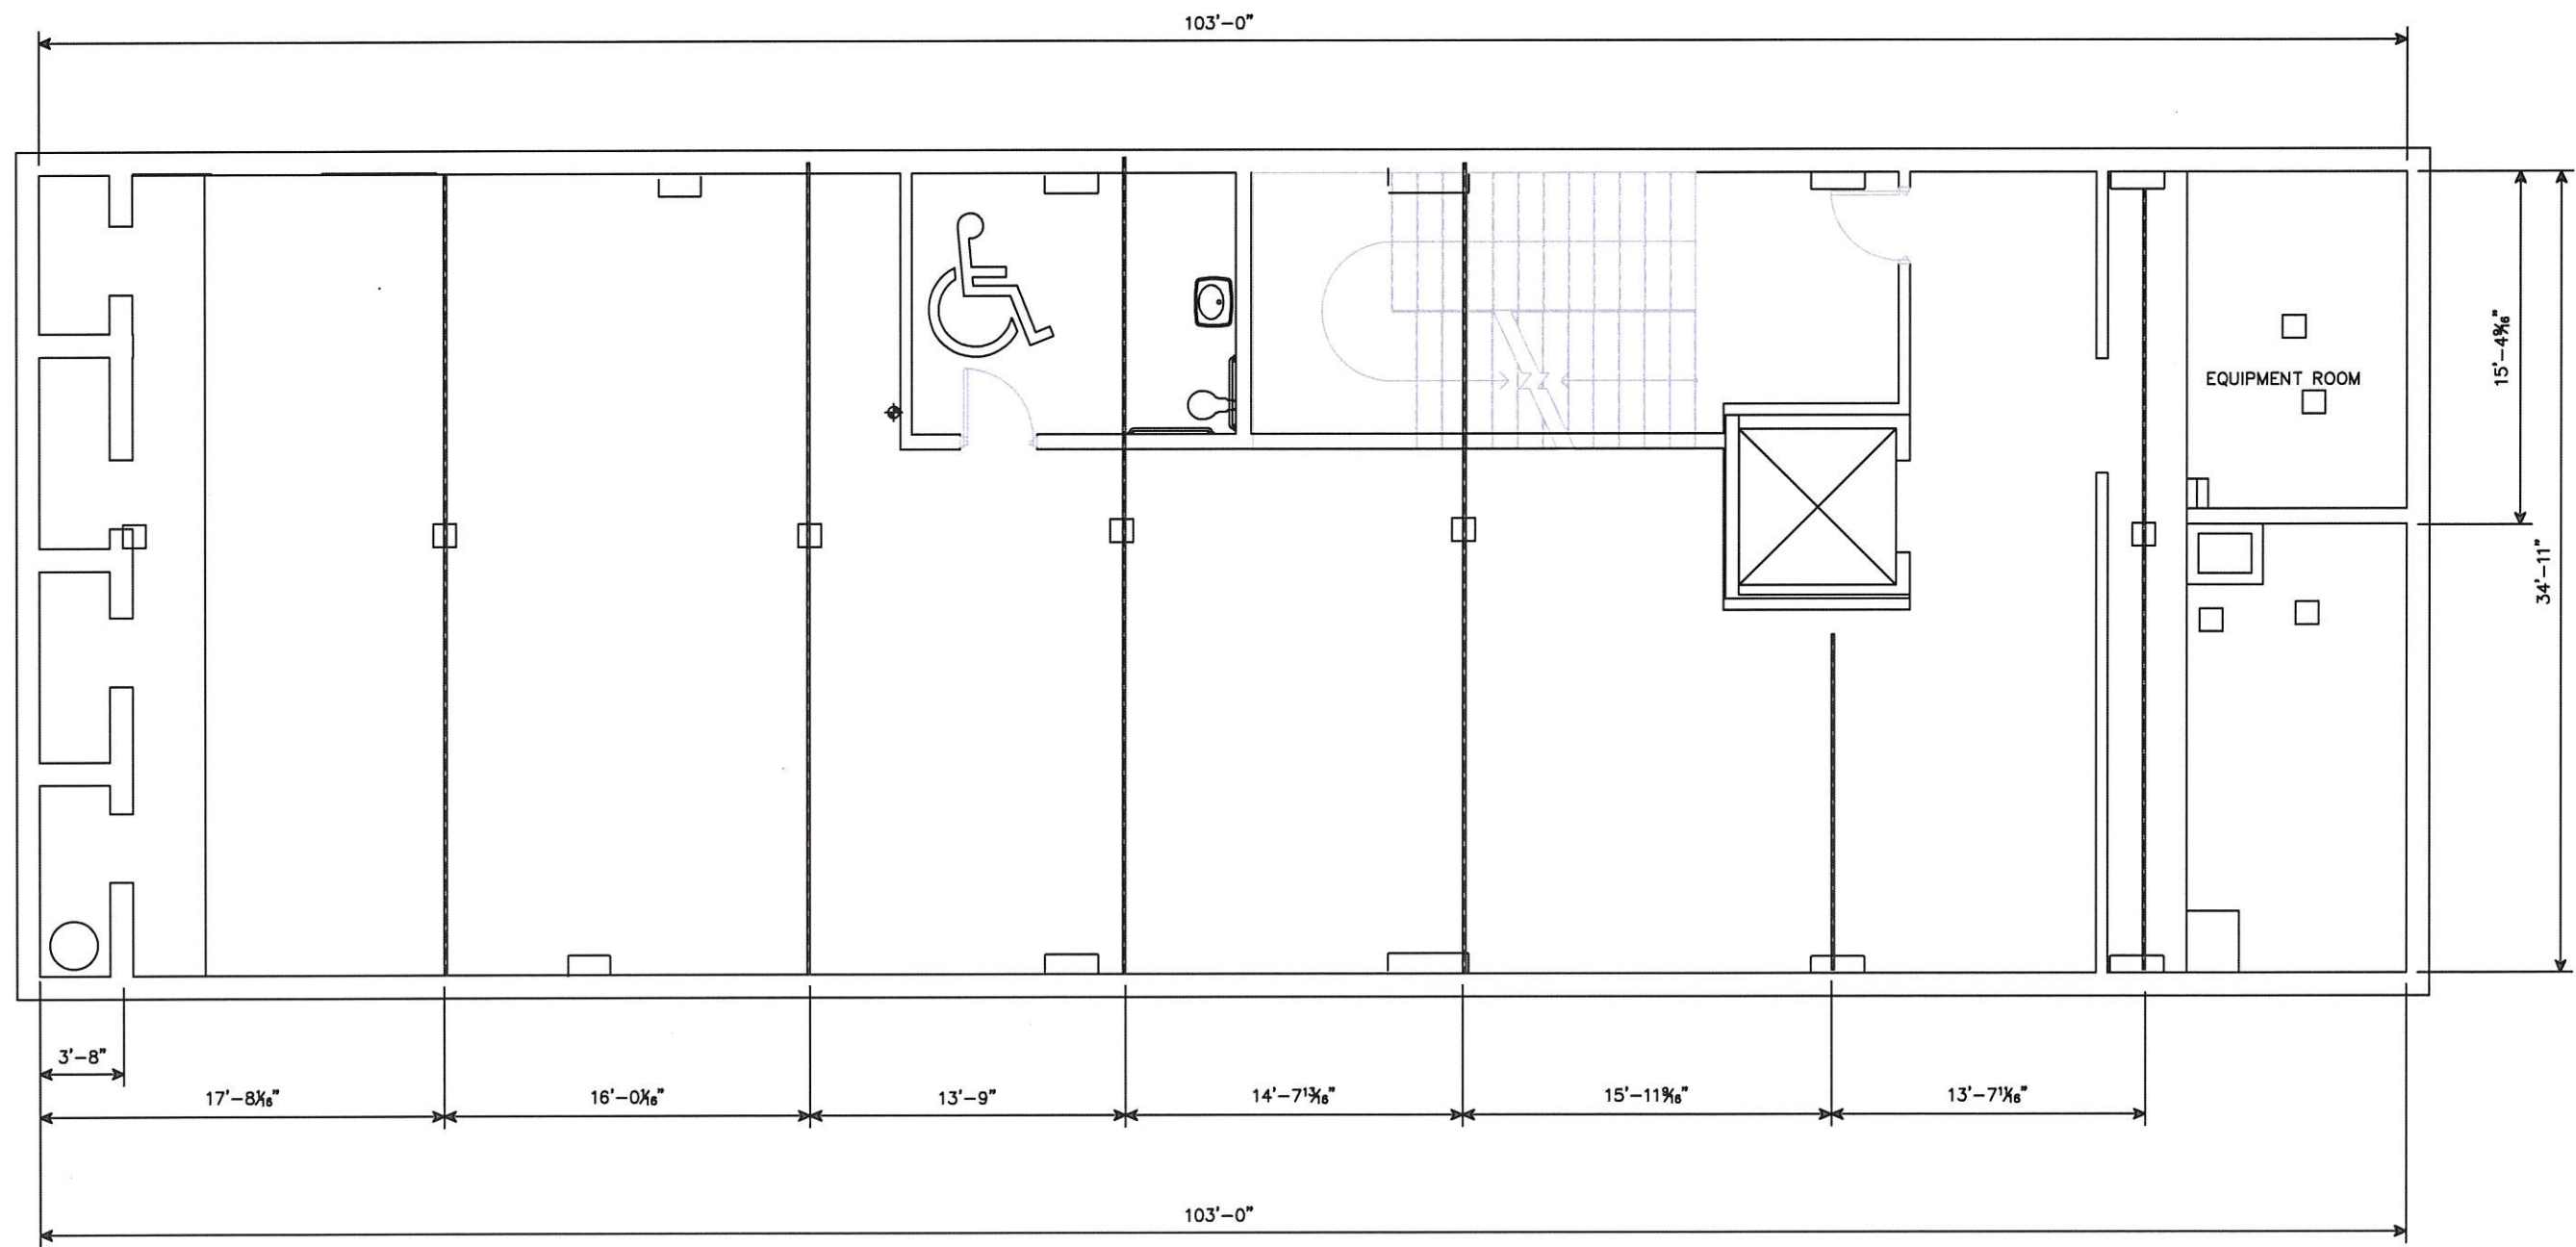

BASEMENT PLAN

$\frac{3}{16}'' = 1'-0''$