

Broadway Plaza

**1270**


E BROADWAY RD  
TEMPE, AZ 85282

# 1270 **Floor Plan**

Office Space  
**FOR LEASE**

**Suite 101 ±1,966 SF**

**Lease Rate \$22.00/SF FS**

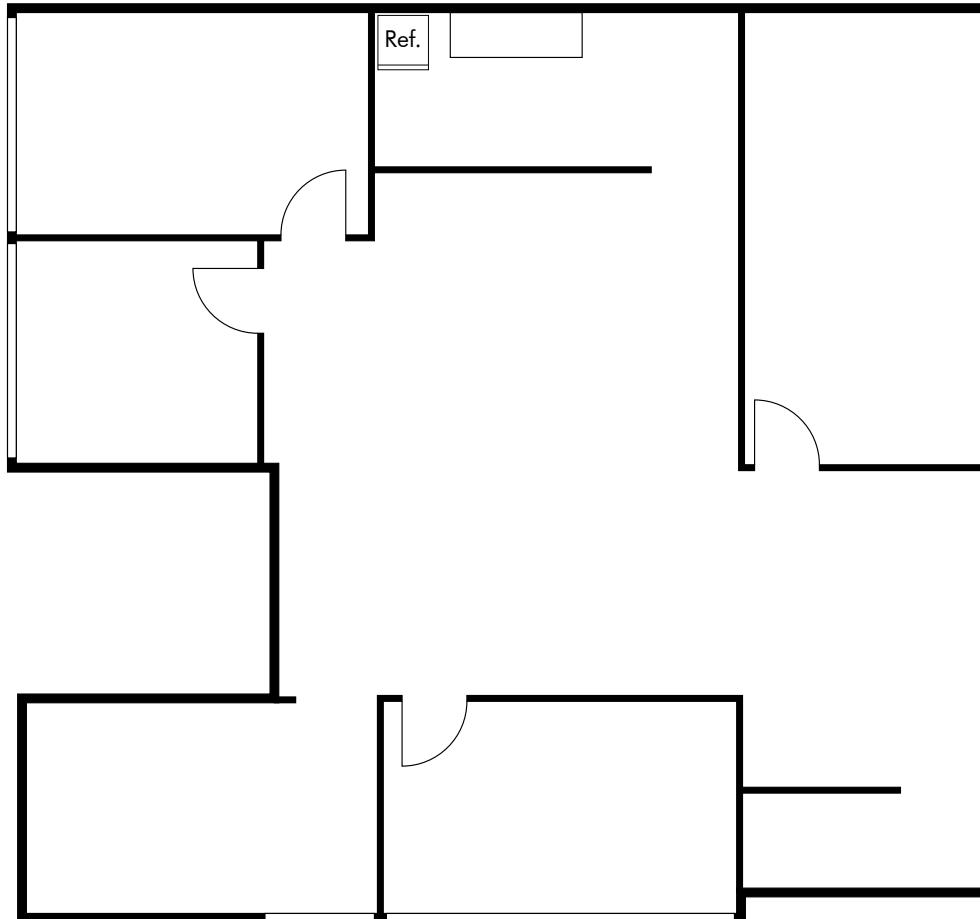

Click Here For  
Virtual Tour 



Not to Scale

## CONTACT US

### **Joe Pequeno**

0 +1 602 735 5613  
C +1 602 510 0003  
joe.pequeno@cbre.com

### **Jamie Swirtz**

0 +1 602 735 5630  
C +1 480 343 8586  
jamie.swirtz@cbre.com

© 2026 CBRE, Inc. All rights reserved. This information has been obtained from sources believed reliable, but has not been verified for accuracy or completeness. You should conduct a careful, independent investigation of the property and verify all information. Any reliance on this information is solely at your own risk. CBRE and the CBRE logo are service marks of CBRE, Inc. All other marks displayed on this document are the property of their respective owners, and the use of such logos does not imply any affiliation with or endorsement of CBRE. Photos herein are the property of their respective owners. Use of these images without the express written consent of the owner is prohibited.

**CBRE**


Broadway Plaza  
**1270**  
E BROADWAY RD  
TEMPE, AZ 85282

# 1270 **Floor Plan**

Office Space  
**FOR LEASE**

**Suite 104 ±738 SF**

**Lease Rate \$22.00/SF FS**

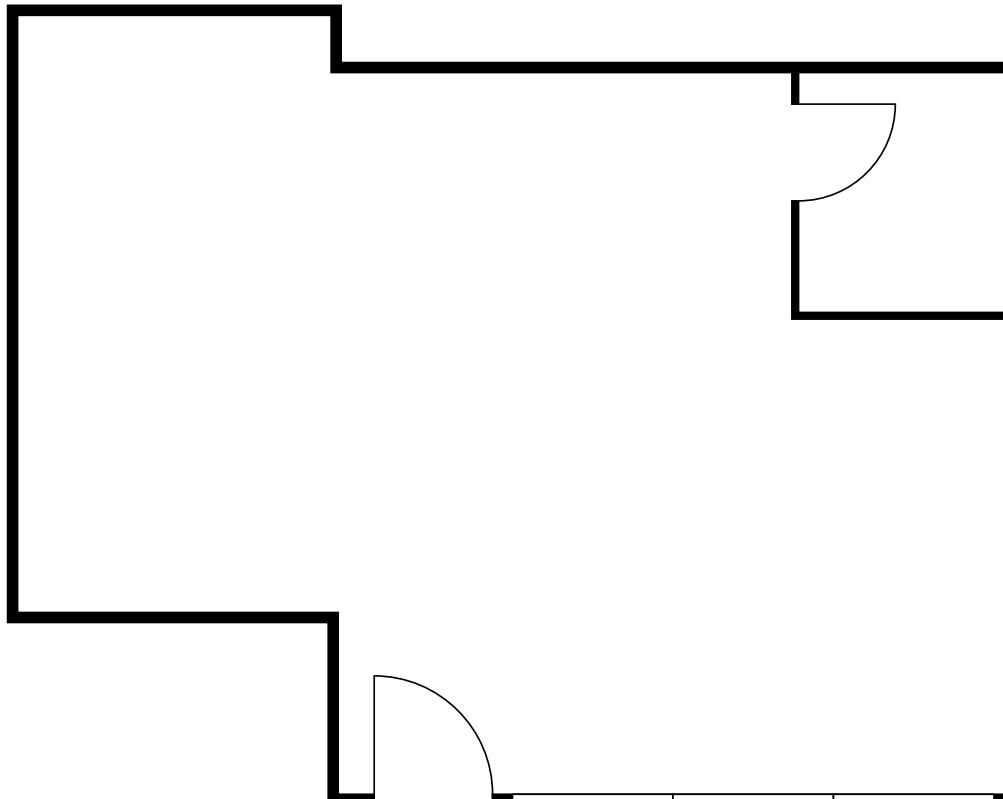

## CONTACT US

### **Joe Pequeno**

0 +1 602 735 5613  
C +1 602 510 0003  
[joe.pequeno@cbre.com](mailto:joe.pequeno@cbre.com)

### **Jamie Swirtz**

0 +1 602 735 5630  
C +1 480 343 8586  
[jamie.swirtz@cbre.com](mailto:jamie.swirtz@cbre.com)

© 2026 CBRE, Inc. All rights reserved. This information has been obtained from sources believed reliable, but has not been verified for accuracy or completeness. You should conduct a careful, independent investigation of the property and verify all information. Any reliance on this information is solely at your own risk. CBRE and the CBRE logo are service marks of CBRE, Inc. All other marks displayed on this document are the property of their respective owners, and the use of such logos does not imply any affiliation with or endorsement of CBRE. Photos herein are the property of their respective owners. Use of these images without the express written consent of the owner is prohibited.

**CBRE**

Broadway Plaza  
**1270**  
E BROADWAY RD  
TEMPE, AZ 85282

# 1270 **Floor Plan**


Office Space  
**FOR LEASE**

Click Here For  
Virtual Tour



**Suite 113 ±1,248 SF**

**Lease Rate \$22.00/SF FS**

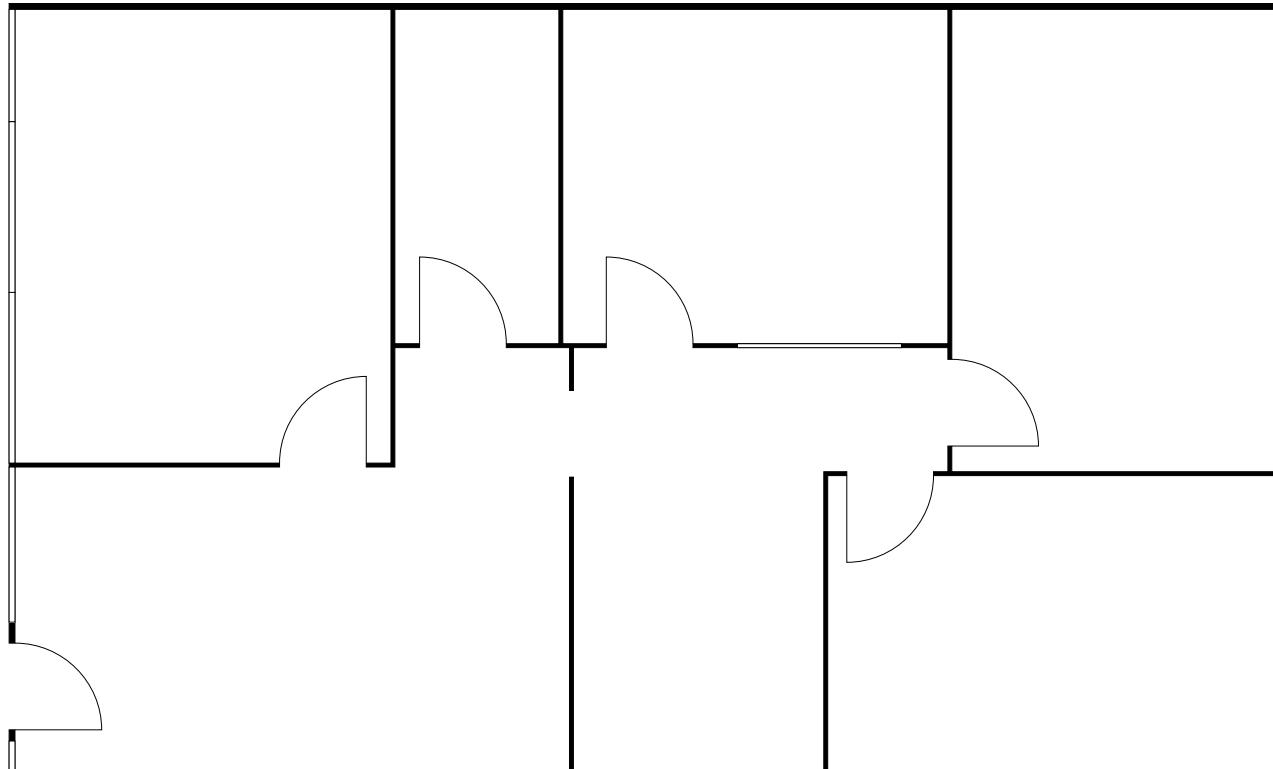

 Not to Scale

## CONTACT US

### **Joe Pequeno**

0 +1 602 735 5613

C +1 602 510 0003

joe.pequeno@cbre.com

### **Jamie Swirtz**

0 +1 602 735 5630

C +1 480 343 8586

jamie.swirtz@cbre.com

© 2026 CBRE, Inc. All rights reserved. This information has been obtained from sources believed reliable, but has not been verified for accuracy or completeness. You should conduct a careful, independent investigation of the property and verify all information. Any reliance on this information is solely at your own risk. CBRE and the CBRE logo are service marks of CBRE, Inc. All other marks displayed on this document are the property of their respective owners, and the use of such logos does not imply any affiliation with or endorsement of CBRE. Photos herein are the property of their respective owners. Use of these images without the express written consent of the owner is prohibited.

**CBRE**

Broadway Plaza  
**1270**  
E BROADWAY RD  
TEMPE, AZ 85282

# 1270 **Floor Plan**


Office Space  
**FOR LEASE**

Click Here For  
Virtual Tour



**Suite 200 ±1,217 SF**

**Lease Rate \$22.00/SF FS**

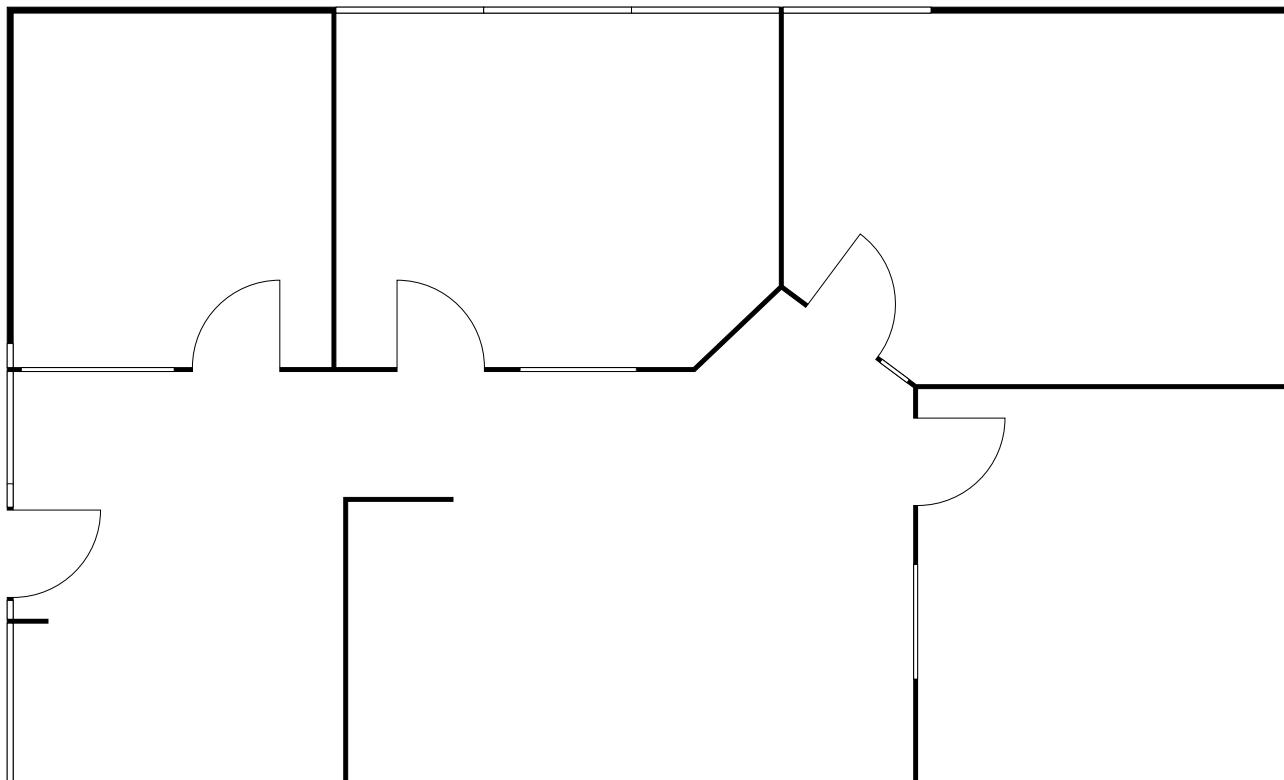

 Not to Scale

## CONTACT US

### **Joe Pequeno**

0 +1 602 735 5613  
C +1 602 510 0003  
joe.pequeno@cbre.com

### **Jamie Swirtz**

0 +1 602 735 5630  
C +1 480 343 8586  
jamie.swirtz@cbre.com

© 2026 CBRE, Inc. All rights reserved. This information has been obtained from sources believed reliable, but has not been verified for accuracy or completeness. You should conduct a careful, independent investigation of the property and verify all information. Any reliance on this information is solely at your own risk. CBRE and the CBRE logo are service marks of CBRE, Inc. All other marks displayed on this document are the property of their respective owners, and the use of such logos does not imply any affiliation with or endorsement of CBRE. Photos herein are the property of their respective owners. Use of these images without the express written consent of the owner is prohibited.

**CBRE**

Broadway Plaza


**1270**  
E BROADWAY RD  
TEMPE, AZ 85282

# 1270 **Floor Plan**

Office Space  
**FOR LEASE**

**Suite 210 ±2,292 SF**

**Lease Rate \$22.00/SF FS**

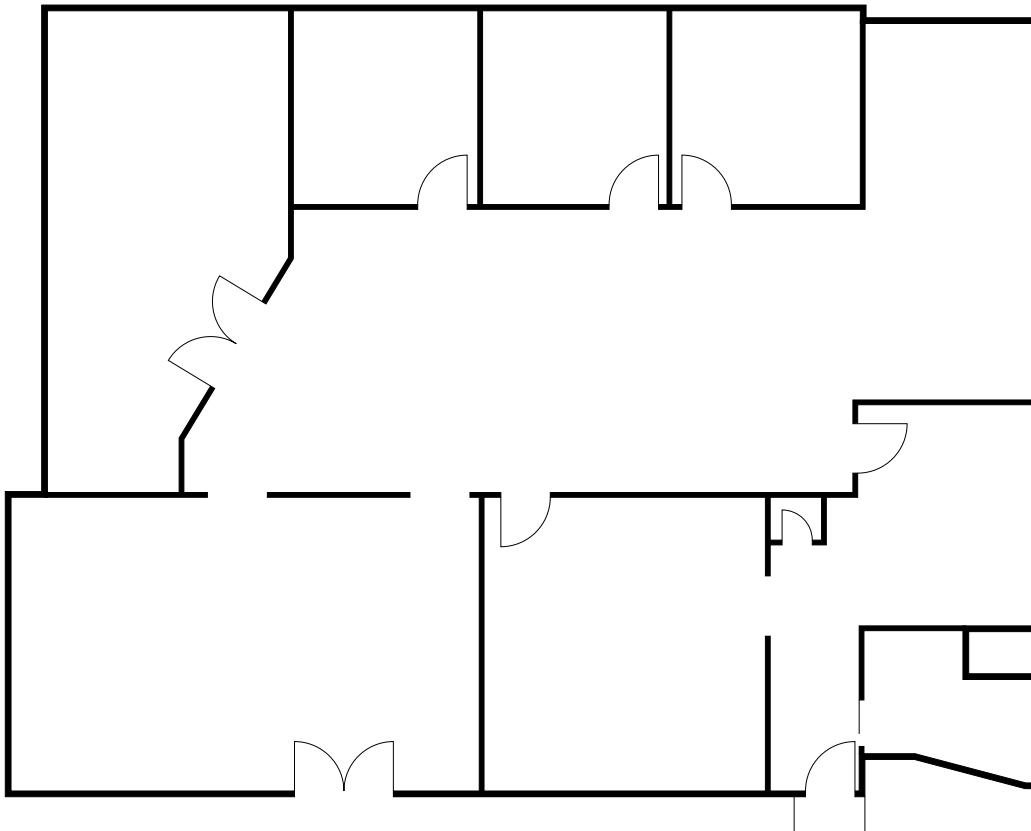

 Not to Scale

## CONTACT US

### **Joe Pequeno**

0 +1 602 735 5613  
C +1 602 510 0003  
joe.pequeno@cbre.com

### **Jamie Swirtz**

0 +1 602 735 5630  
C +1 480 343 8586  
jamie.swirtz@cbre.com

© 2026 CBRE, Inc. All rights reserved. This information has been obtained from sources believed reliable, but has not been verified for accuracy or completeness. You should conduct a careful, independent investigation of the property and verify all information. Any reliance on this information is solely at your own risk. CBRE and the CBRE logo are service marks of CBRE, Inc. All other marks displayed on this document are the property of their respective owners, and the use of such logos does not imply any affiliation with or endorsement of CBRE. Photos herein are the property of their respective owners. Use of these images without the express written consent of the owner is prohibited.

**CBRE**

Broadway Plaza


**1270**  
E BROADWAY RD  
TEMPE, AZ 85282

# 1270 **Floor Plan**

Office Space  
**FOR LEASE**

**Suite 214 ±823 SF**

**Lease Rate \$22.00/SF FS**

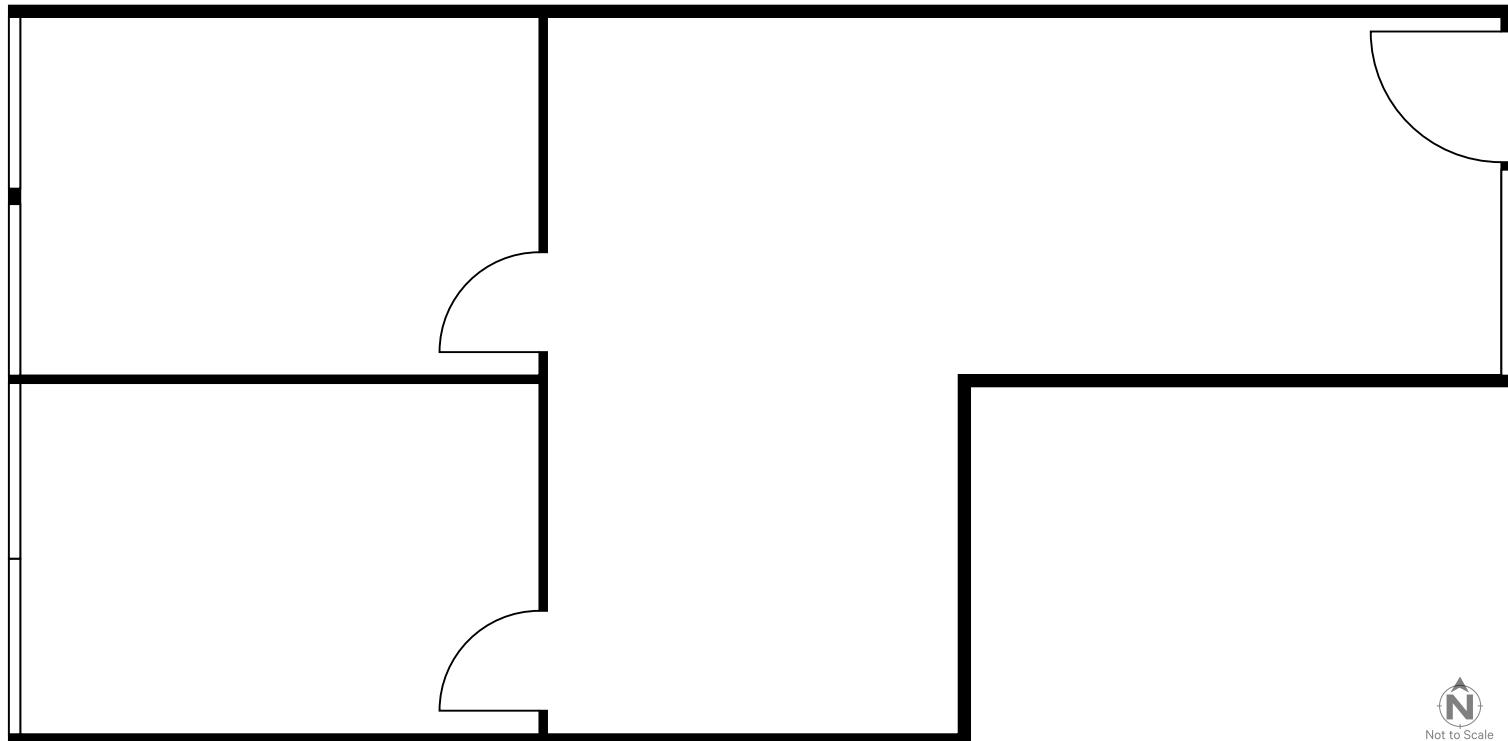

  
Not to Scale

## CONTACT US

### **Joe Pequeno**

0 +1 602 735 5613  
C +1 602 510 0003  
joe.pequeno@cbre.com

### **Jamie Swirtz**

0 +1 602 735 5630  
C +1 480 343 8586  
jamie.swirtz@cbre.com

© 2026 CBRE, Inc. All rights reserved. This information has been obtained from sources believed reliable, but has not been verified for accuracy or completeness. You should conduct a careful, independent investigation of the property and verify all information. Any reliance on this information is solely at your own risk. CBRE and the CBRE logo are service marks of CBRE, Inc. All other marks displayed on this document are the property of their respective owners, and the use of such logos does not imply any affiliation with or endorsement of CBRE. Photos herein are the property of their respective owners. Use of these images without the express written consent of the owner is prohibited.

**CBRE**