


SPACE ANALYSIS

NOT TO SCALE

PLEASE NOTE THAT ROOM & AREA DIMENSIONS INDICATED ON THE PLAN ARE APPROXIMATE. ALL CRITICAL DIMENSIONS SHALL BE FIELD VERIFIED

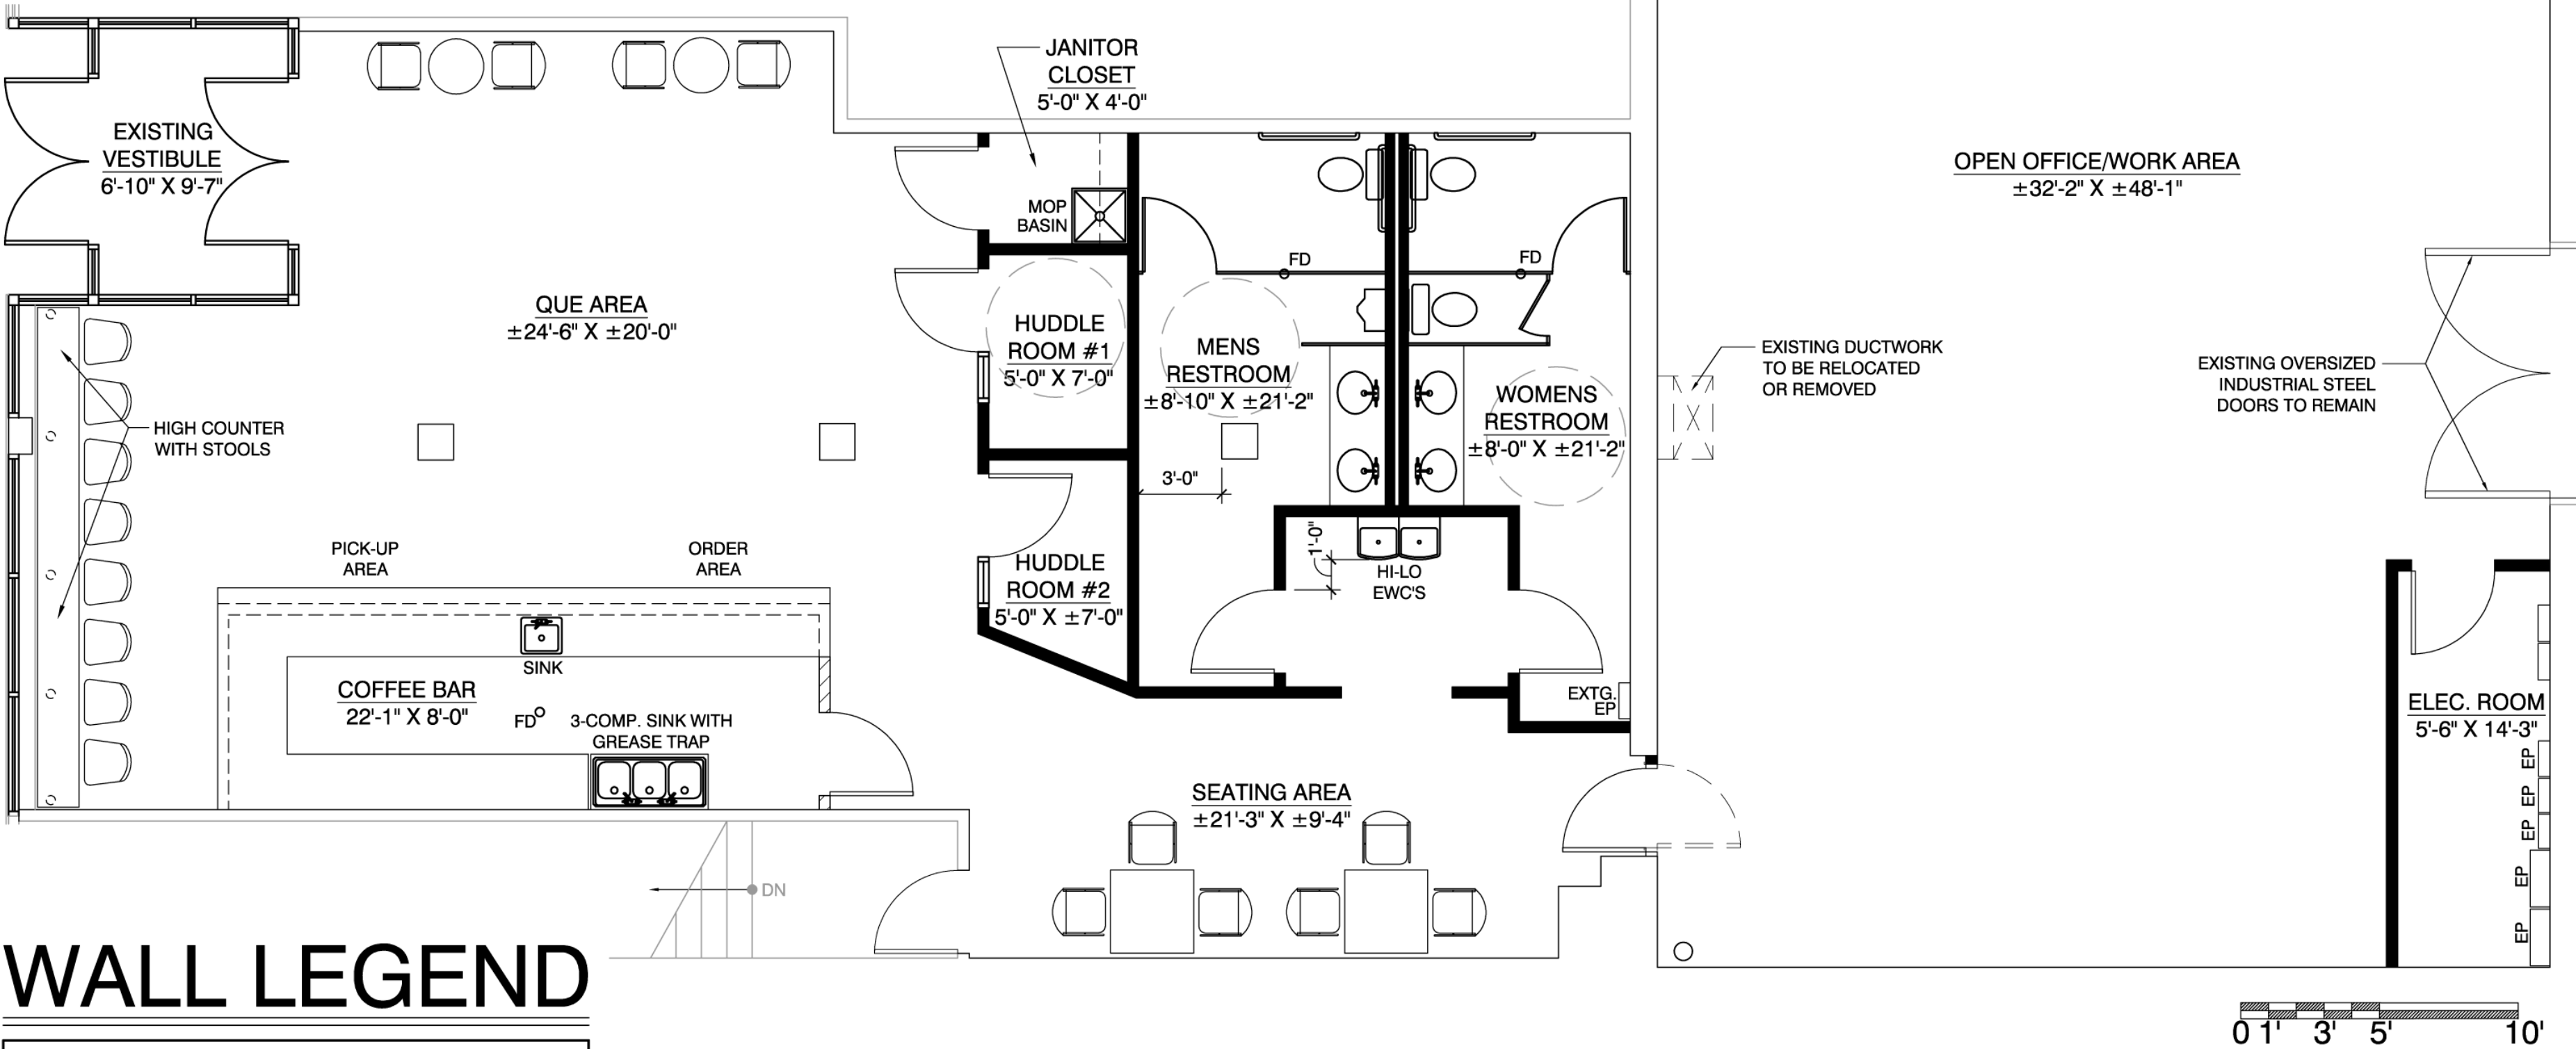

WALL LEGEND

	EXISTING PARTITION/WALL TO REMAIN
	EXISTING PARTITION TO BE REMOVED
	NEW FULL HEIGHT PARTITION/WALL
	NEW PARTIAL HEIGHT PARTITION/WALL, VERIFY HEIGHT WITH TENANT
	PARTITION W/ GLAZING



SCHECKERMAN KOCH
ASSOCIATES, LIMITED
ARCHITECTURE • PLANNING • DESIGN
4457 JOHNSON AVENUE
WESTERN SPRINGS, IL. 60558
TEL. (708) 784-9690 FAX (708) 784-9691

IGNITE TECHNOLOGY
& INNOVATION
1st FLOOR (3,360 SF)
2113 SOUTH STATE STREET
CHICAGO, ILLINOIS



DRAWN BY:
KAK
DATE:
08.20.19
PROJECT NO:
2019-037

SHEET NO:
SA-1
REV. 3