

For Sale | New Construction Office/Retail

422 S. PACIFIC COAST HIGHWAY
REDONDO BEACH, CA



NEWMARK

Geoff Ludwig

Exec. Managing Director
t 310-491-2077
geoff.ludwig@nmrk.com
CA RE Lic. #01232244

Eric Lastition

Exec. Managing Director
t 310-491-2047
eric.lastition@nmrk.com
CA RE Lic. #01119647

Zachary Caine

Associate
t 310-491-2089
zachary.caine@nmrk.com
CA RE Lic. #02062263

422 S. PACIFIC COAST HWY, REDONDO BEACH



Numerous dining options, social experiences, and hotel accommodations



Blocks to the Redondo Beach Pier & King Harbor Marina



12 covered and open parking spaces entered from Guadalupe Avenue



Rare new construction modern building designed by Tomaro Architecture



Access to outdoor activities such as biking, fishing, kayaking, & sailing



Branding opportunities with highly visible building signage



Abundant natural light and colorful sunset views



Mixed use 1st floor with high ceiling and 3rd floor office with private decks



NEWMARK



422 S. PACIFIC COAST HWY, REDONDO BEACH



NEWMARK

422 S. PACIFIC COAST HWY, REDONDO BEACH

Property Details

Rentable Building Area

± 5,175 Rentable Square Feet

Year Built

2026

Mixed Product Type

Office / Retail

Stories

Three

Zoning

C-2

APN

7508-020-036


Parking

12 parking spaces (1 handicap)
Entered from Guadalupe Ave.

SALE PRICE

\$5,950,000

NEWMARK

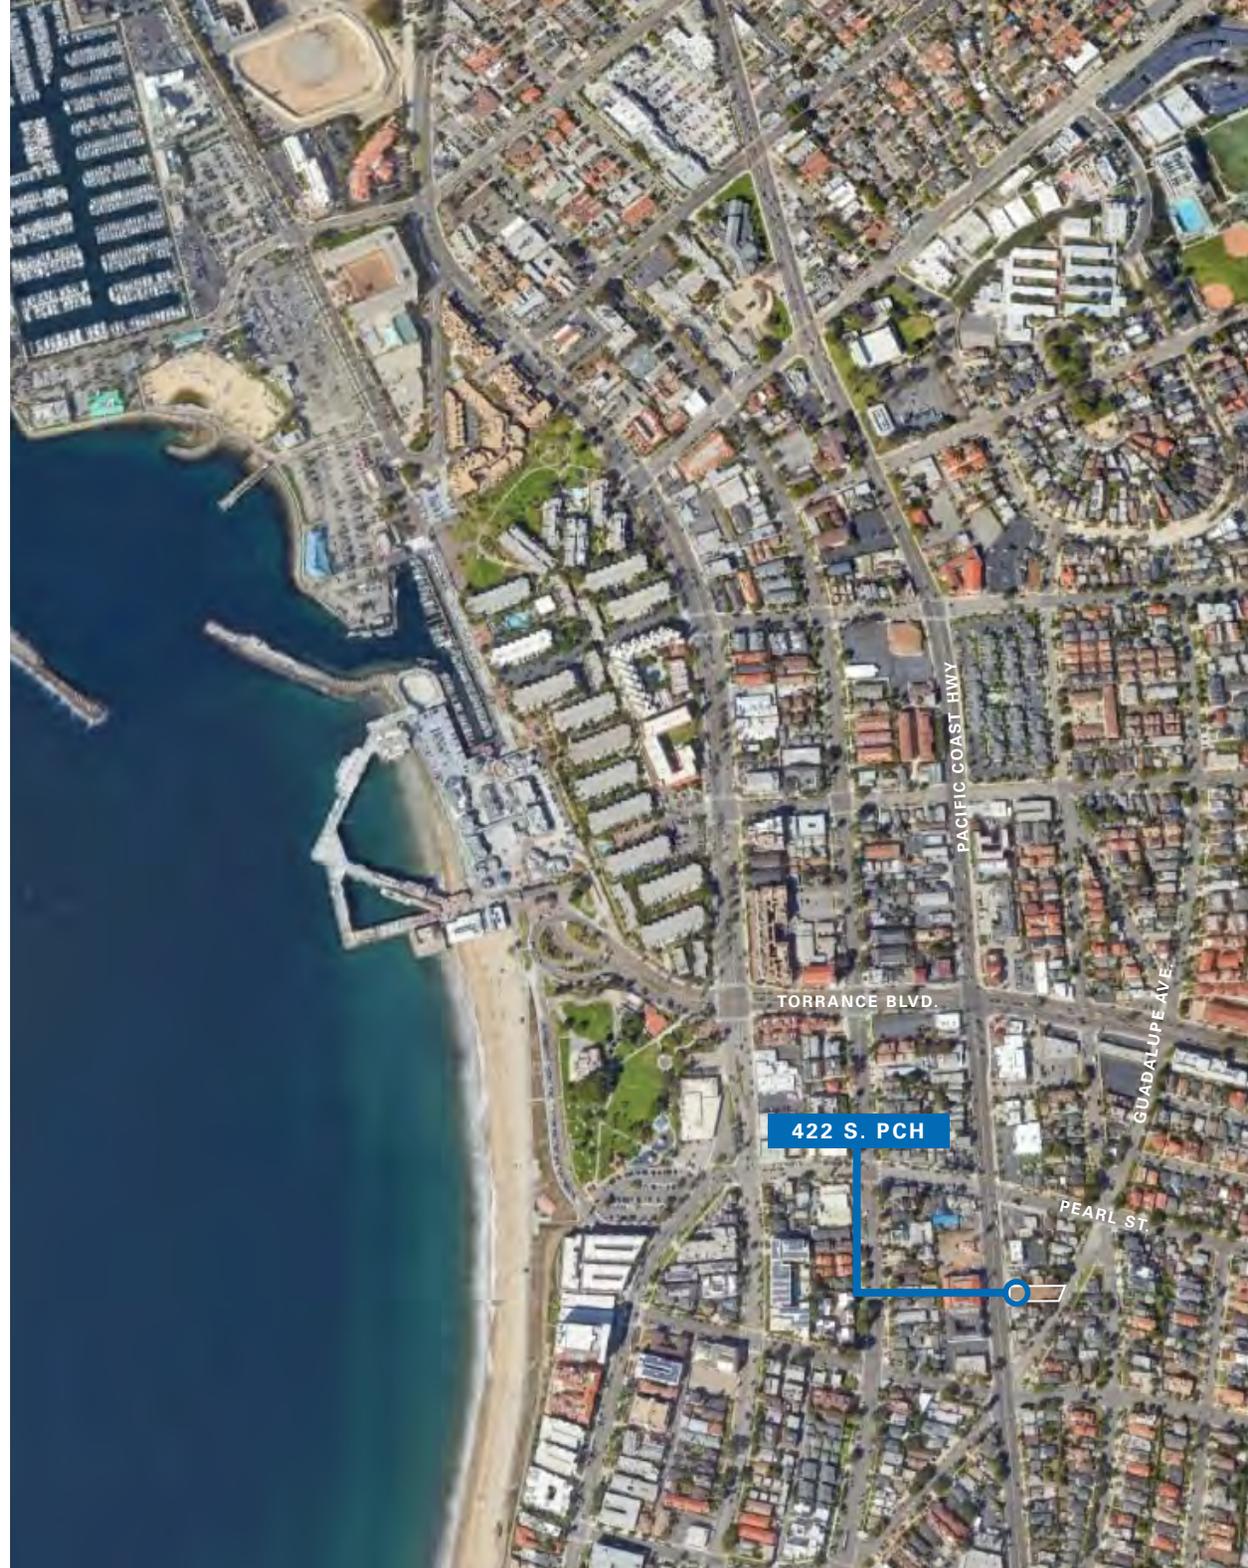

422 S. PACIFIC COAST HWY, REDONDO BEACH


Parcel Map

7508 | 20
SCALE 1" = 80'

TOWNSHIP OF
REDONDO BEACH
M. R. 39 - 1-17

TRACT NO. 6169
M. B. 55 - 74


TRACT NO. 1678
M. B. 20 - 128

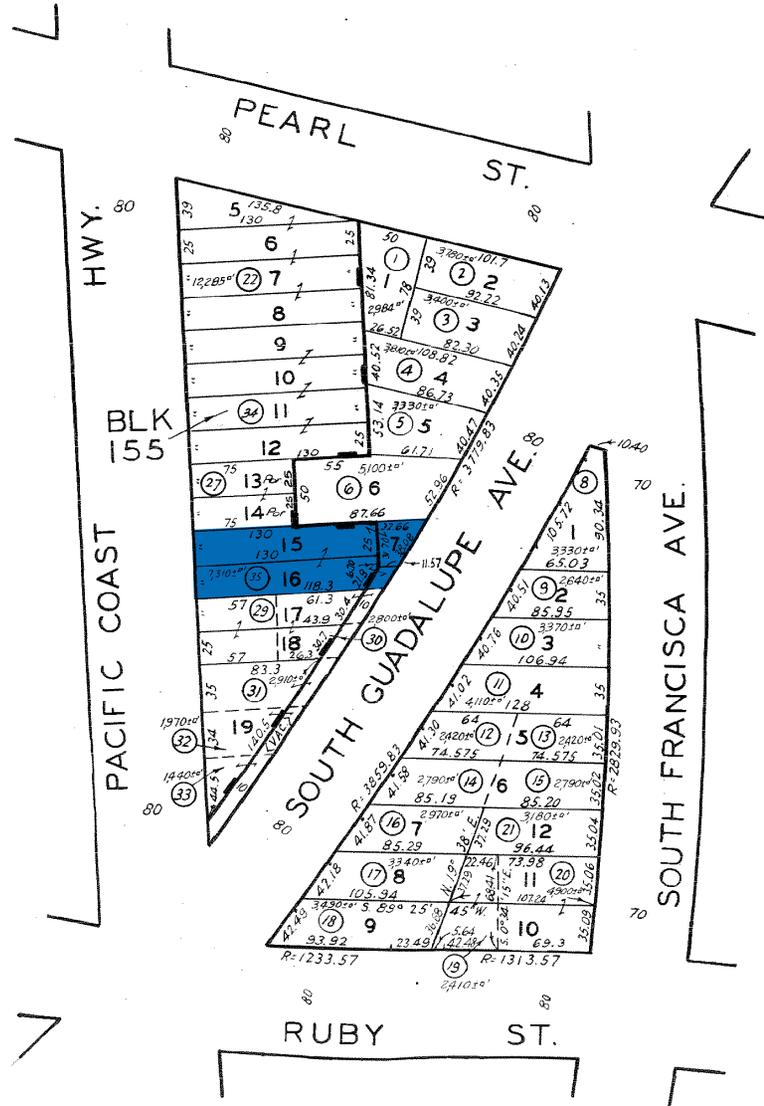

422 S. PACIFIC COAST HWY, REDONDO BEACH

Floor Plan


1ST FLOOR OFFICE / RETAIL

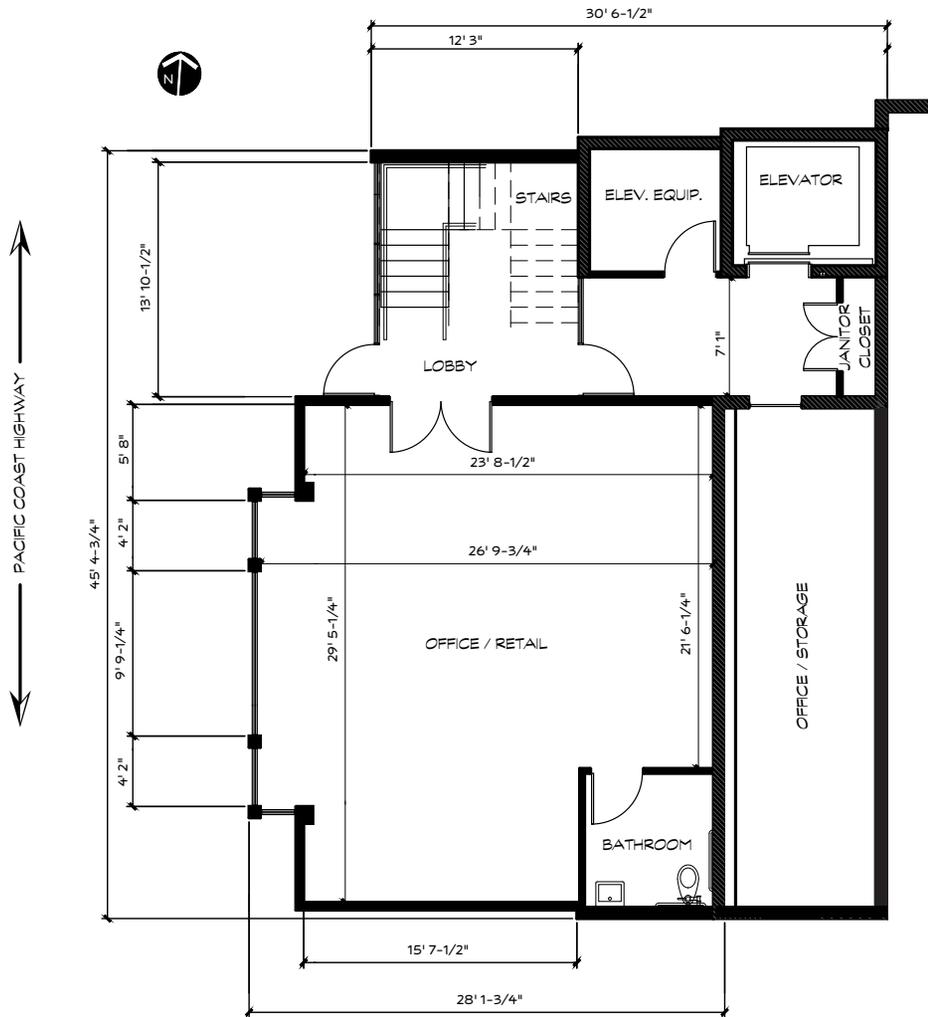

422 S. PACIFIC COAST HWY, REDONDO BEACH

Floor Plan


2ND FLOOR PARKING

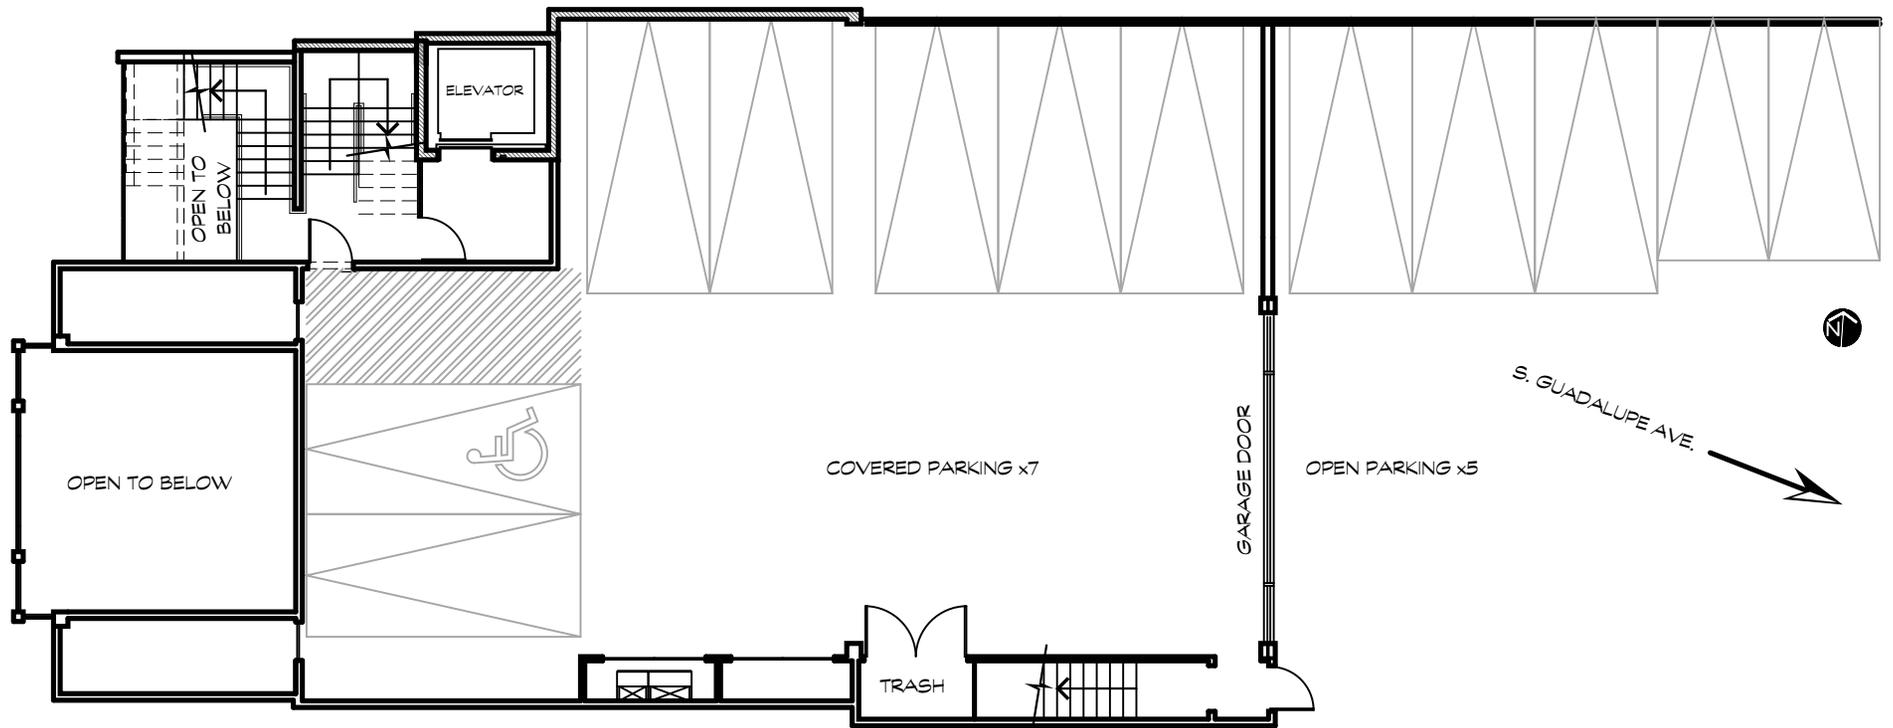

422 S. PACIFIC COAST HWY, REDONDO BEACH

Floor Plan


3RD FLOOR OFFICE - PROPOSED LAYOUT

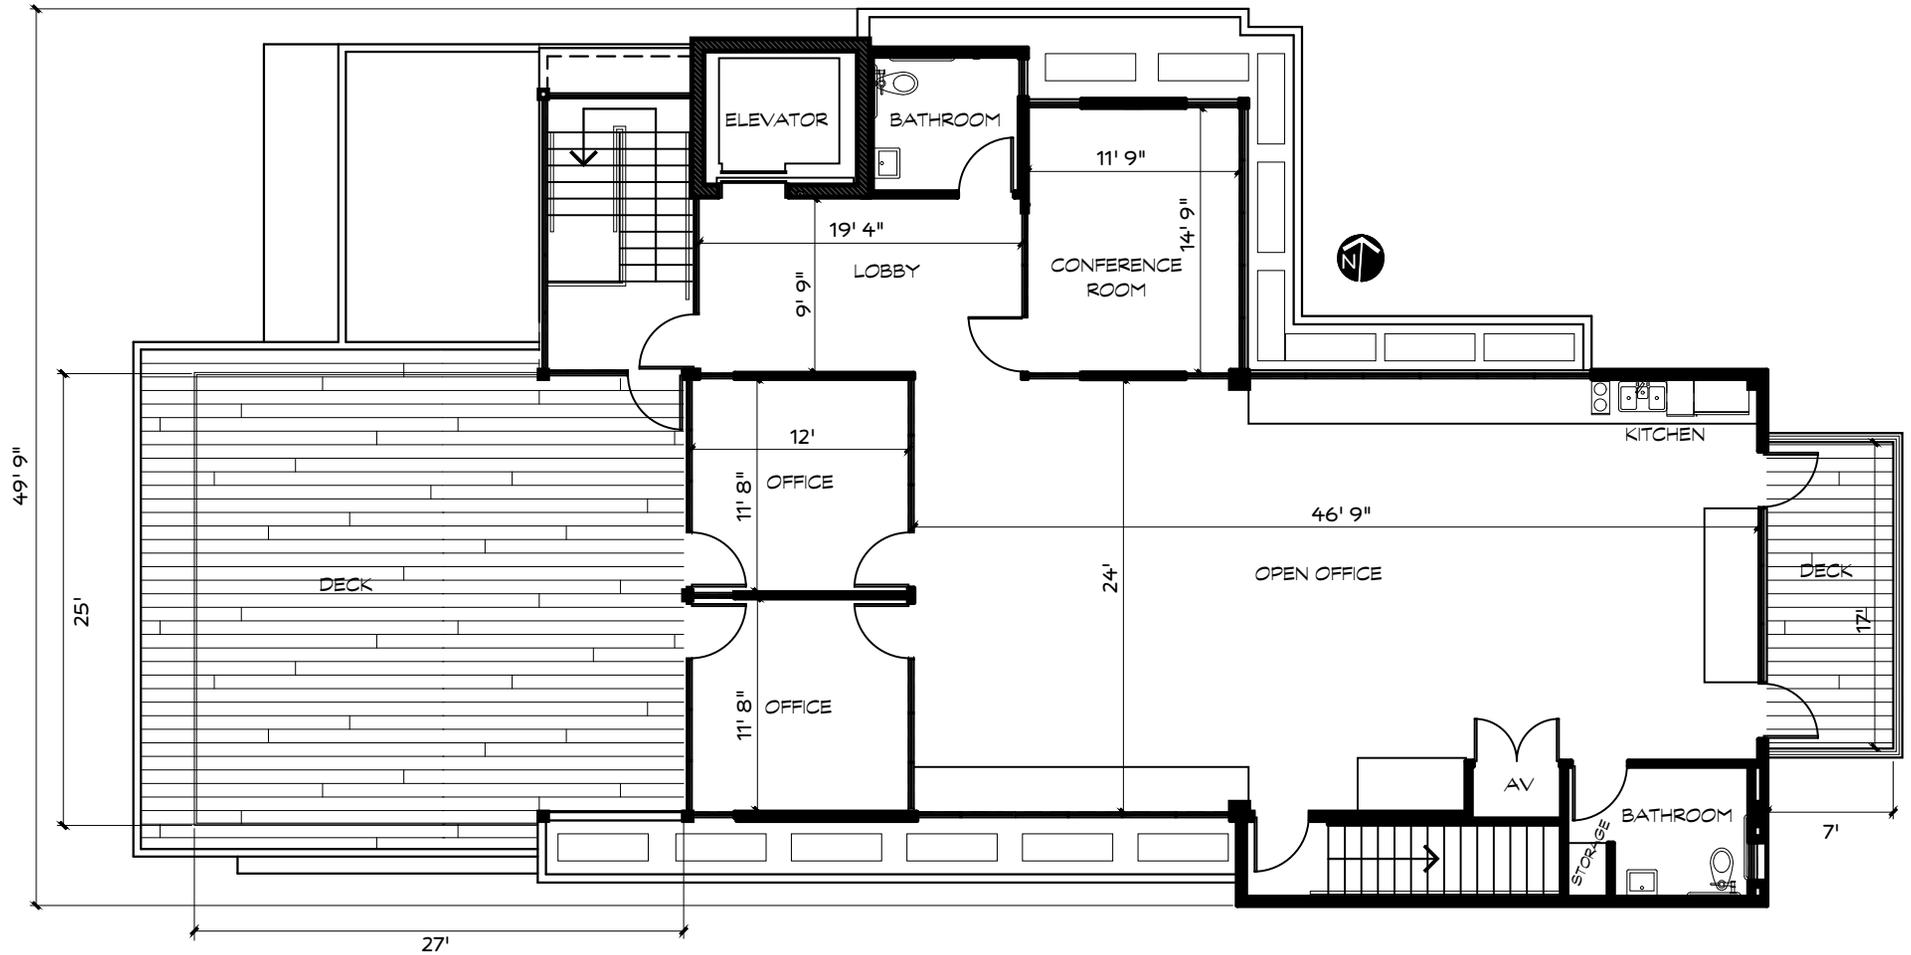

422 S. PACIFIC COAST HWY, REDONDO BEACH

Local Restaurant Amenities



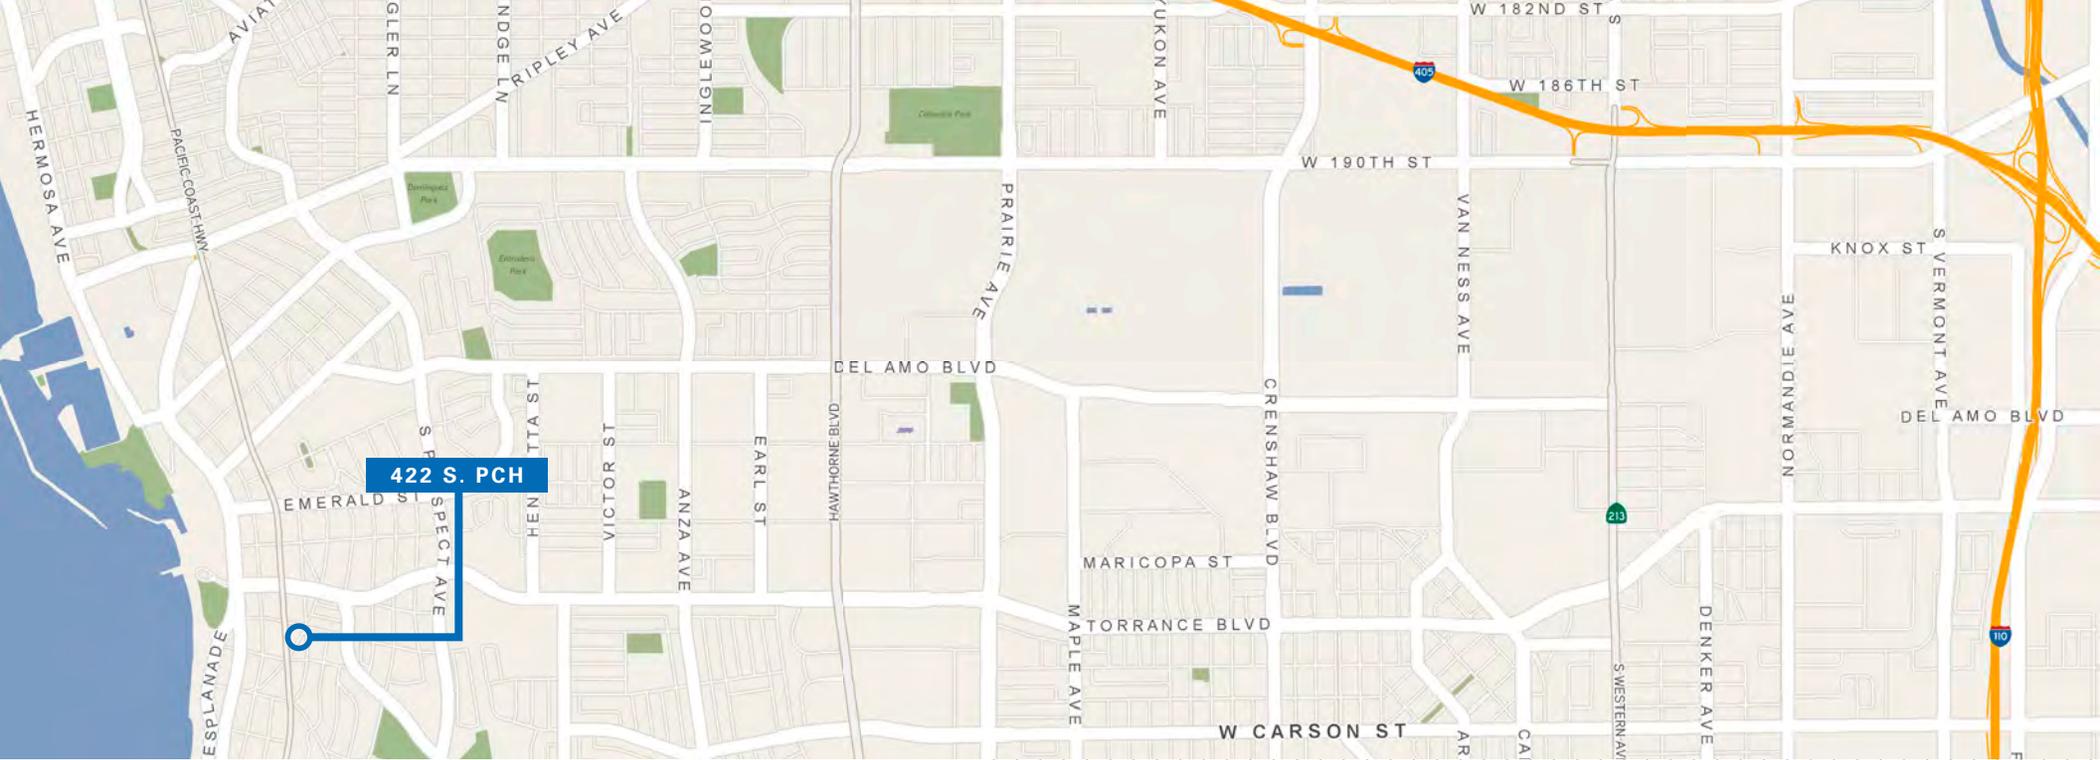

422 S. PACIFIC COAST HWY, REDONDO BEACH

Contacts

Geoff Ludwig

Exec. Managing Director
t 310-491-2077
geoff.ludwig@nrmk.com
CA RE Lic. #01232244

Zachary Caine

Associate
t 310-491-2089
zachary.caine@nrmk.com
CA RE Lic. #02062263

Eric Lastition

Exec. Managing Director
t 310-491-2047
eric.lastition@nrmk.com
CA RE Lic. #01119647



Corporate License #01355491

The information contained herein has been obtained from sources deemed reliable but has not been verified and no guarantee, warranty or representation, either express or implied, is made with respect to such information. Terms of sale or lease and availability are subject to change or withdrawal without notice.

NEWMARK

nrmk.com