


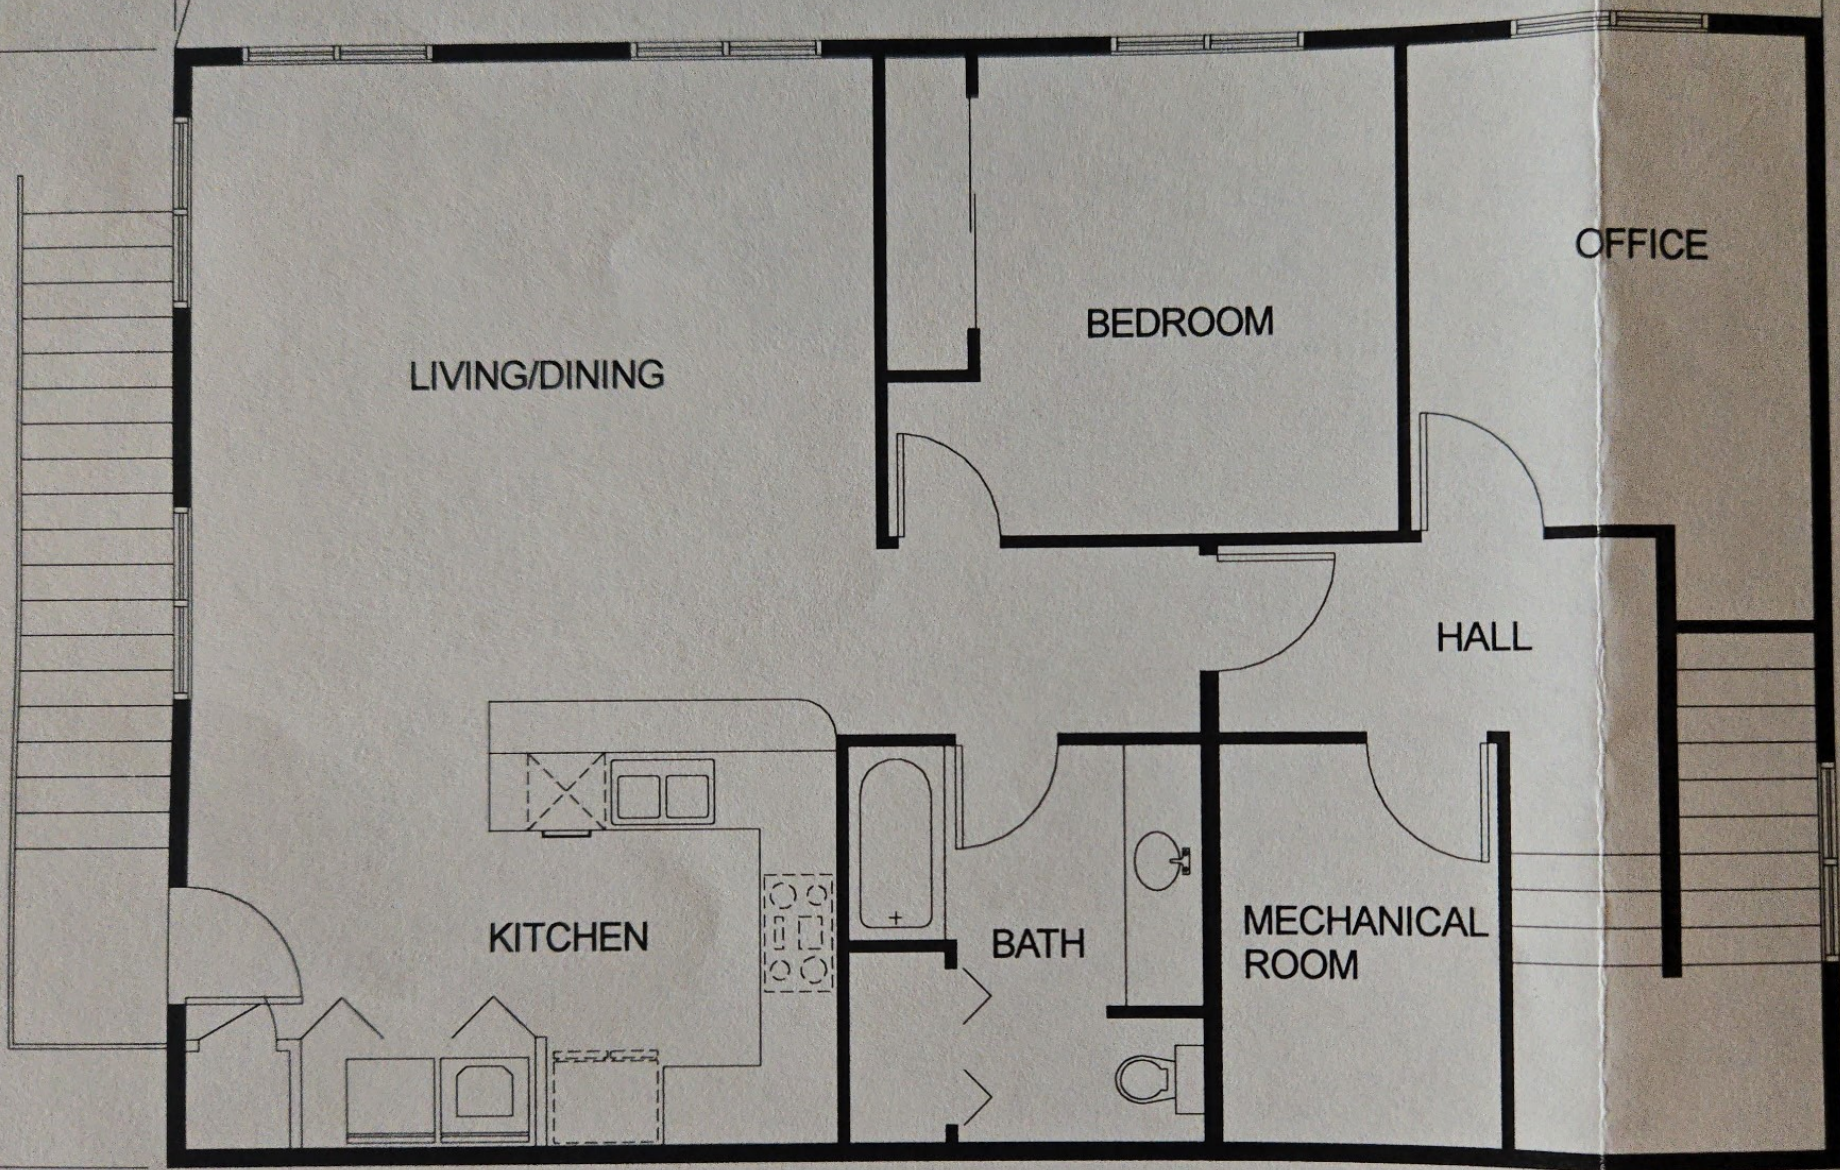

2ND FLOOR PLAN
 $1/8" = 1'-0"$