




daron LYNCH
ARCHITECT
1454 Wessex Circle
Reno, Nevada 89503
P: 775.742.0724
daronlynch@gmail.com

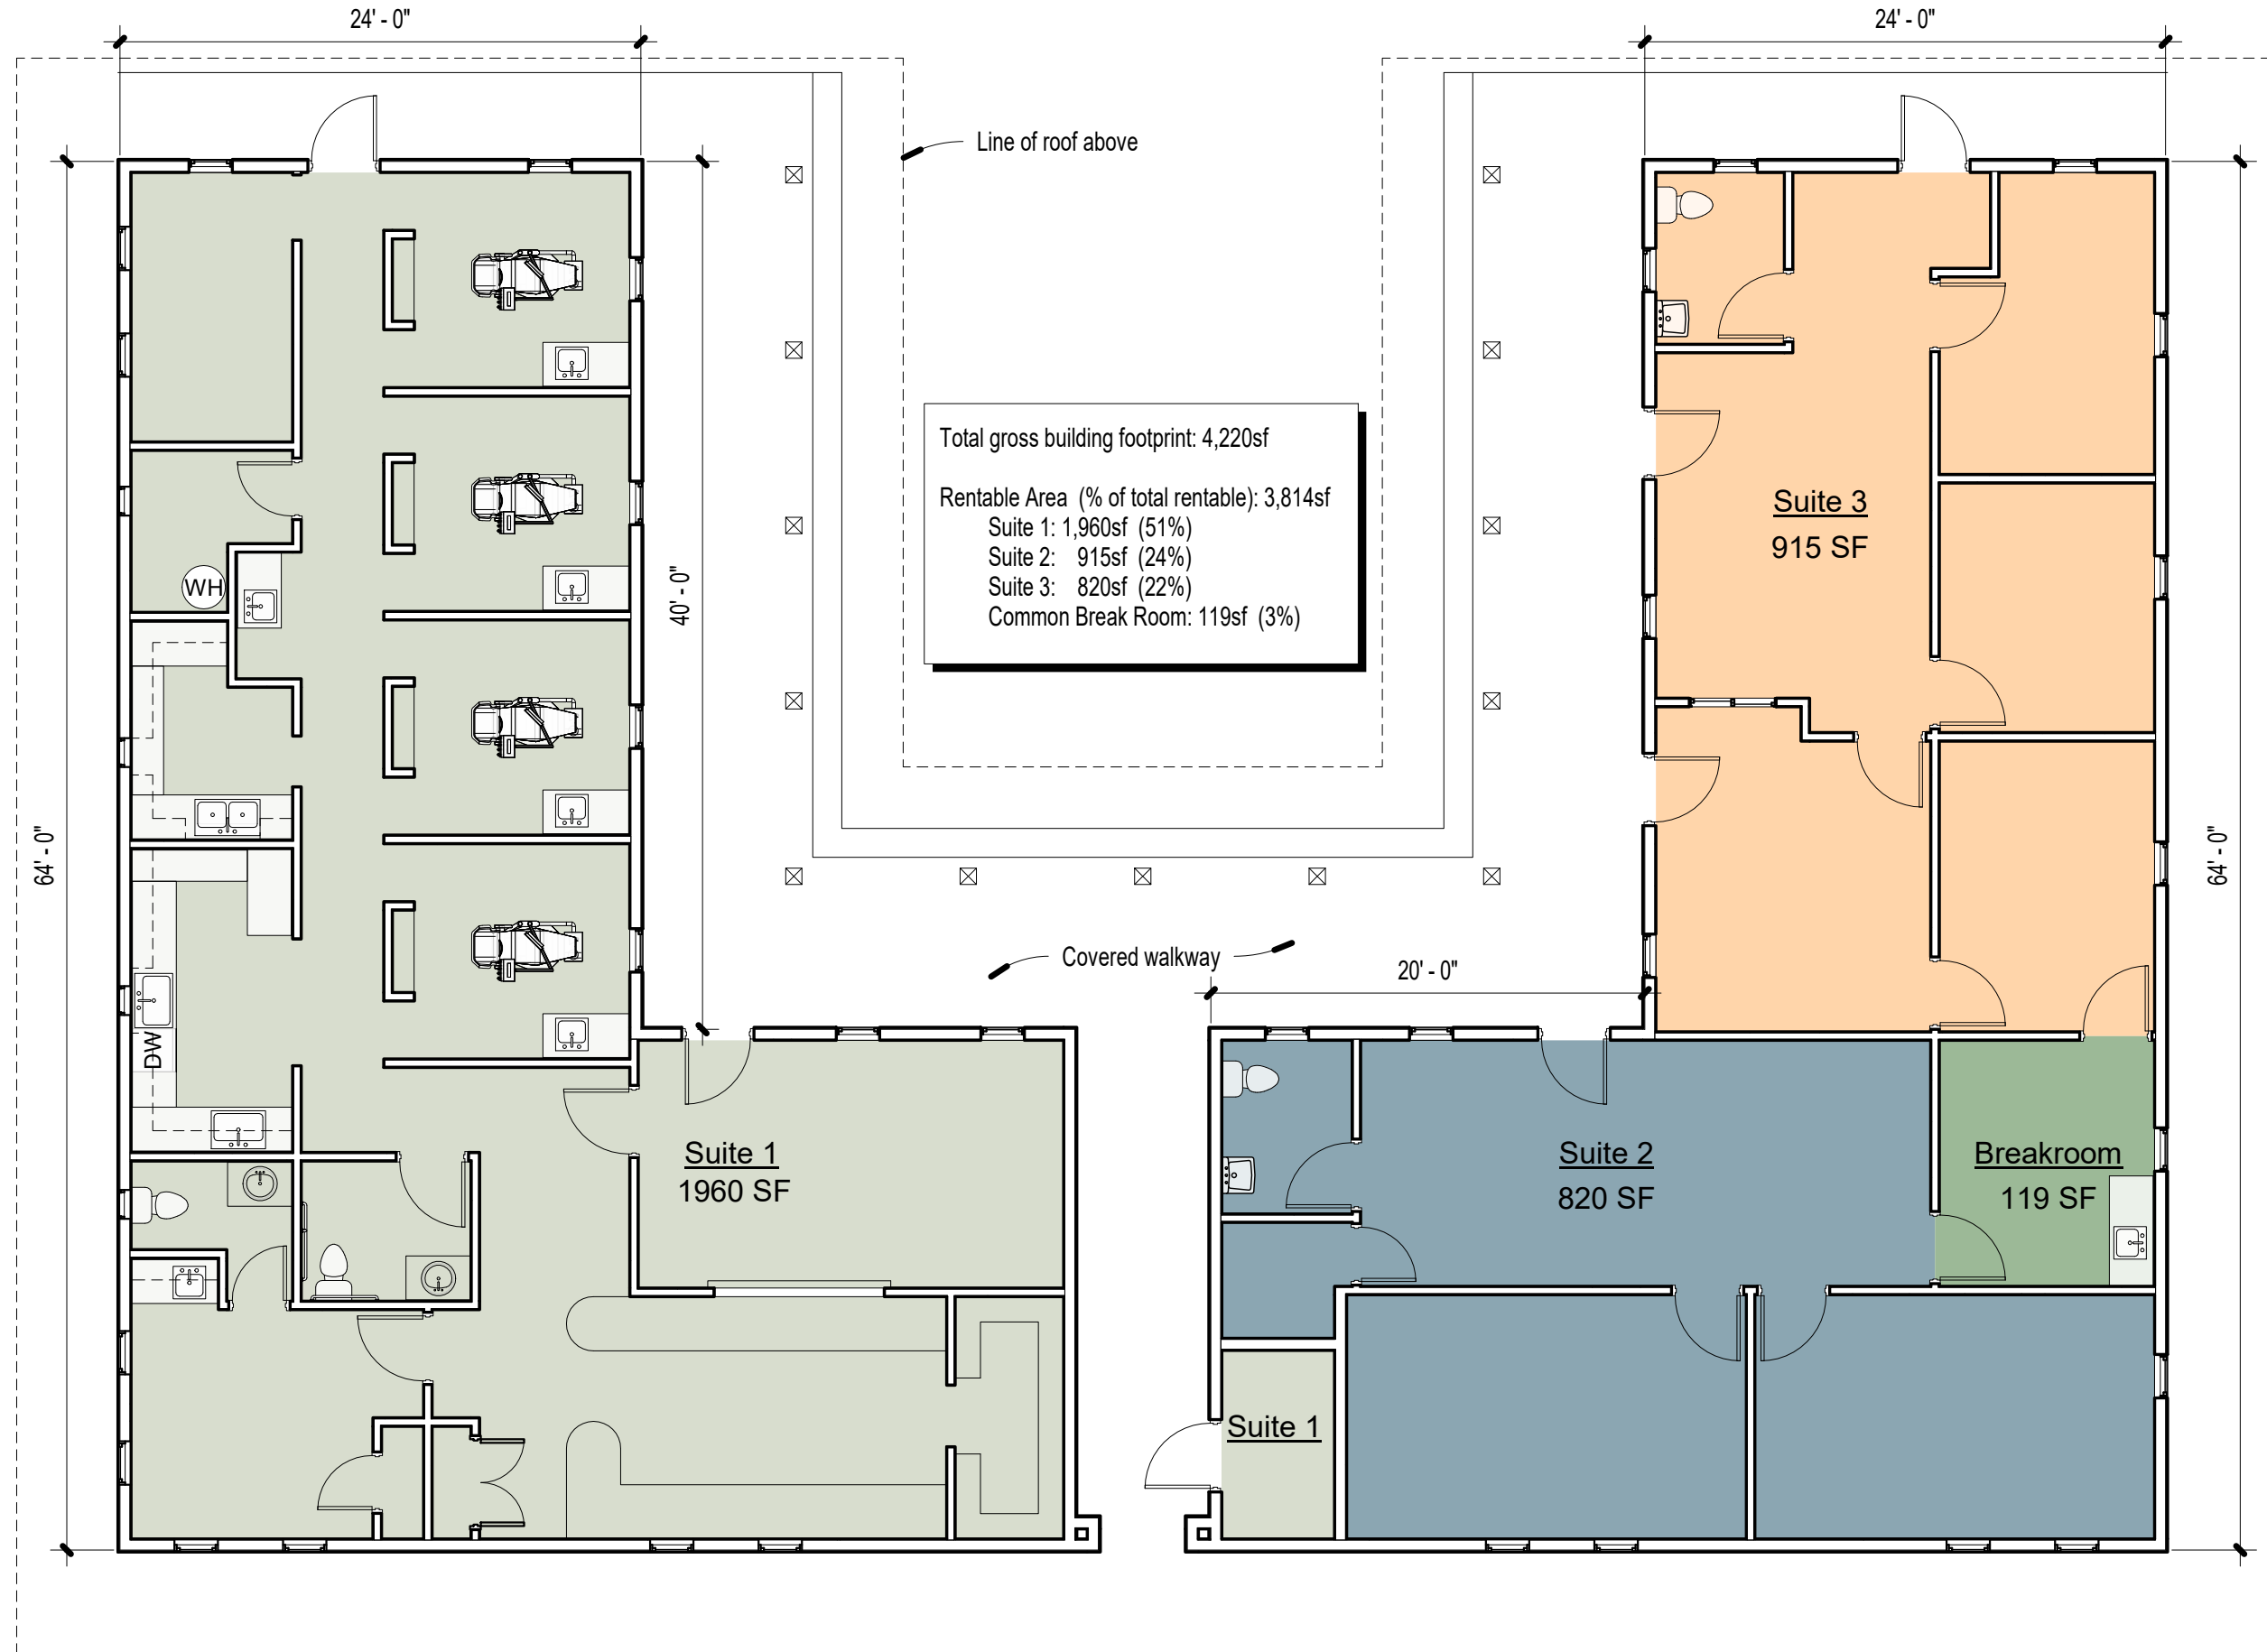

Rentable Area Plan

1/8" = 1'-0"
October 30, 2020

Existing Building Plan
4650 Wedekind Rd
Sparks, NV 89431