


FFE=96.0'

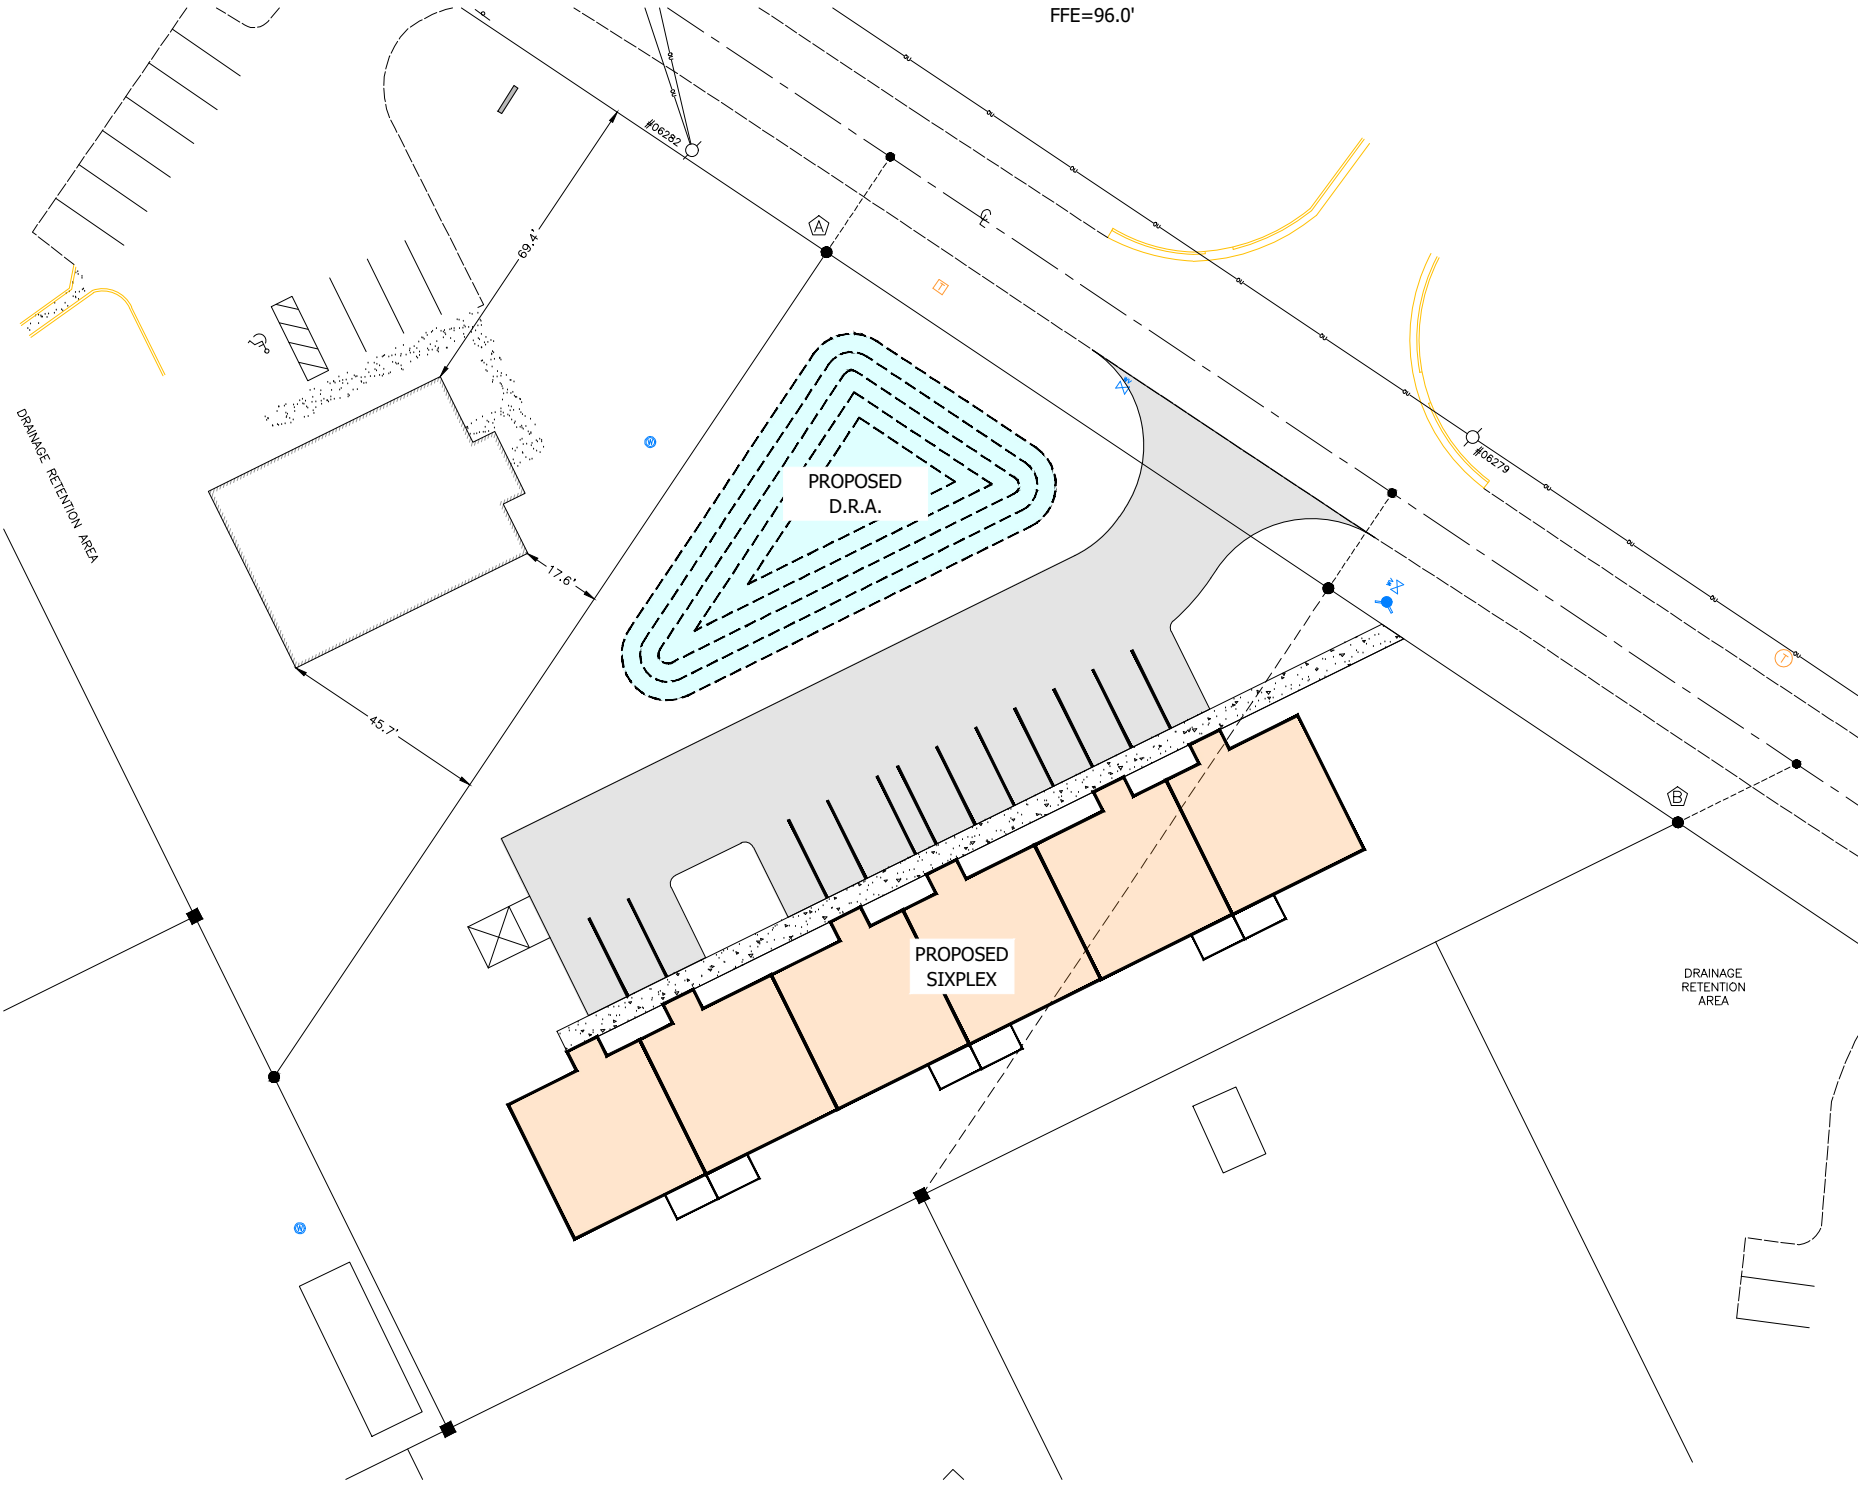

PROPOSED  
D.R.A.

PROPOSED  
SIXPLEX

DRAINAGE  
RETENTION  
AREA

DRAINAGE  
RETENTION  
AREA