


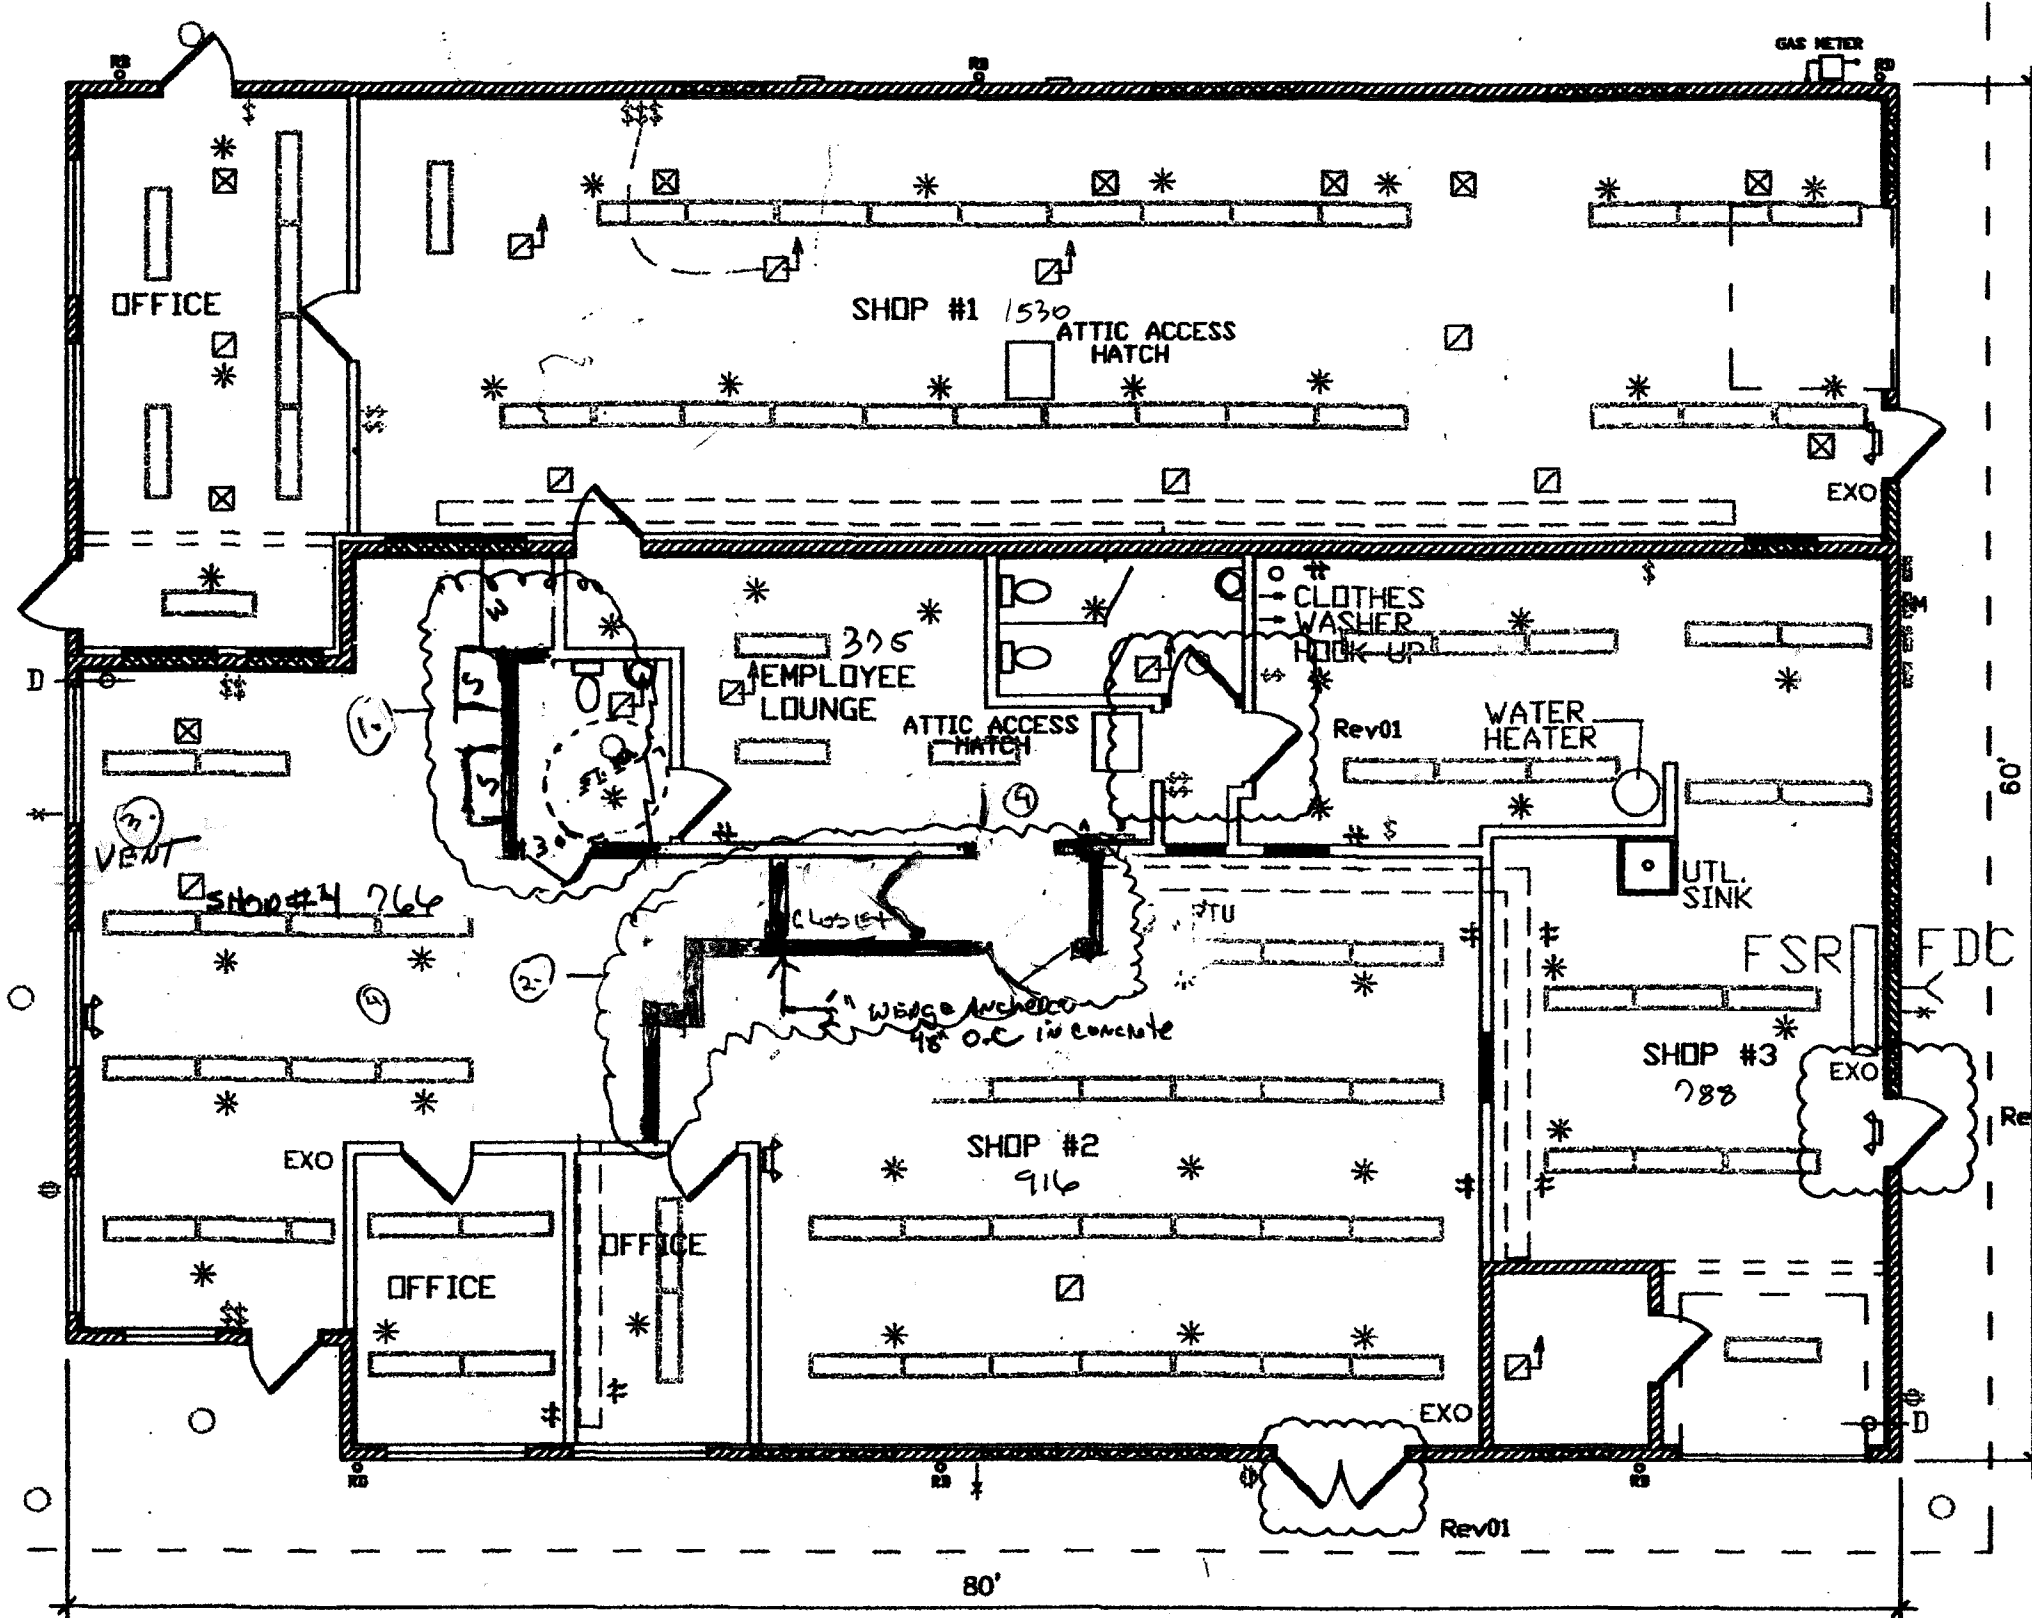

LEGEND

- NEW INTERIOR FRAMED WALL
- NEW CMU INFILL
- NEW DOOR
- NEW EMERGENCY LIGHT

NOTE: EXIST. ROOF FRAMING IS 24" TALL METAL WEB WOOD CORD TRUSS AT 24' O.C. W/ CEILING GYP. BRD. NAILED DIRECTLY TO THE BOTTOM OF THE TRUSSES. CEILING HEIGHT IS 8 FT. ABOVE V.F.

Shop #4
 1. Wall to Add sink + Door
 2. Wall to Divide Shops 4 & 2
 3. 3" x 2" CFM VENT TO OUTSIDE
 4. Block RETURN AIR RELOCATE TO EMPLOYEE LOUNGE

Shop Sq'

#1. 1530

#2. 916

#3. 788

#4. 766

LOUNGE 325

Daniel A. Schutter P.E.
 115 Clifford Ct.
 Newberg, Oregon 97132
 (503) 317-5614

JEFFERY HUNKINS COMMERCIAL BUILDING
 60' X 80' COMMERCIAL BLDG.
 1800 NE HWY 99
 McMinnville, Oregon

AUGUST 28, 2003
 Rev 01 11/7/2003

A5

PROPOSED FLOOR PLAN
 SCALE 1/8" = 1 FT.