


Building B




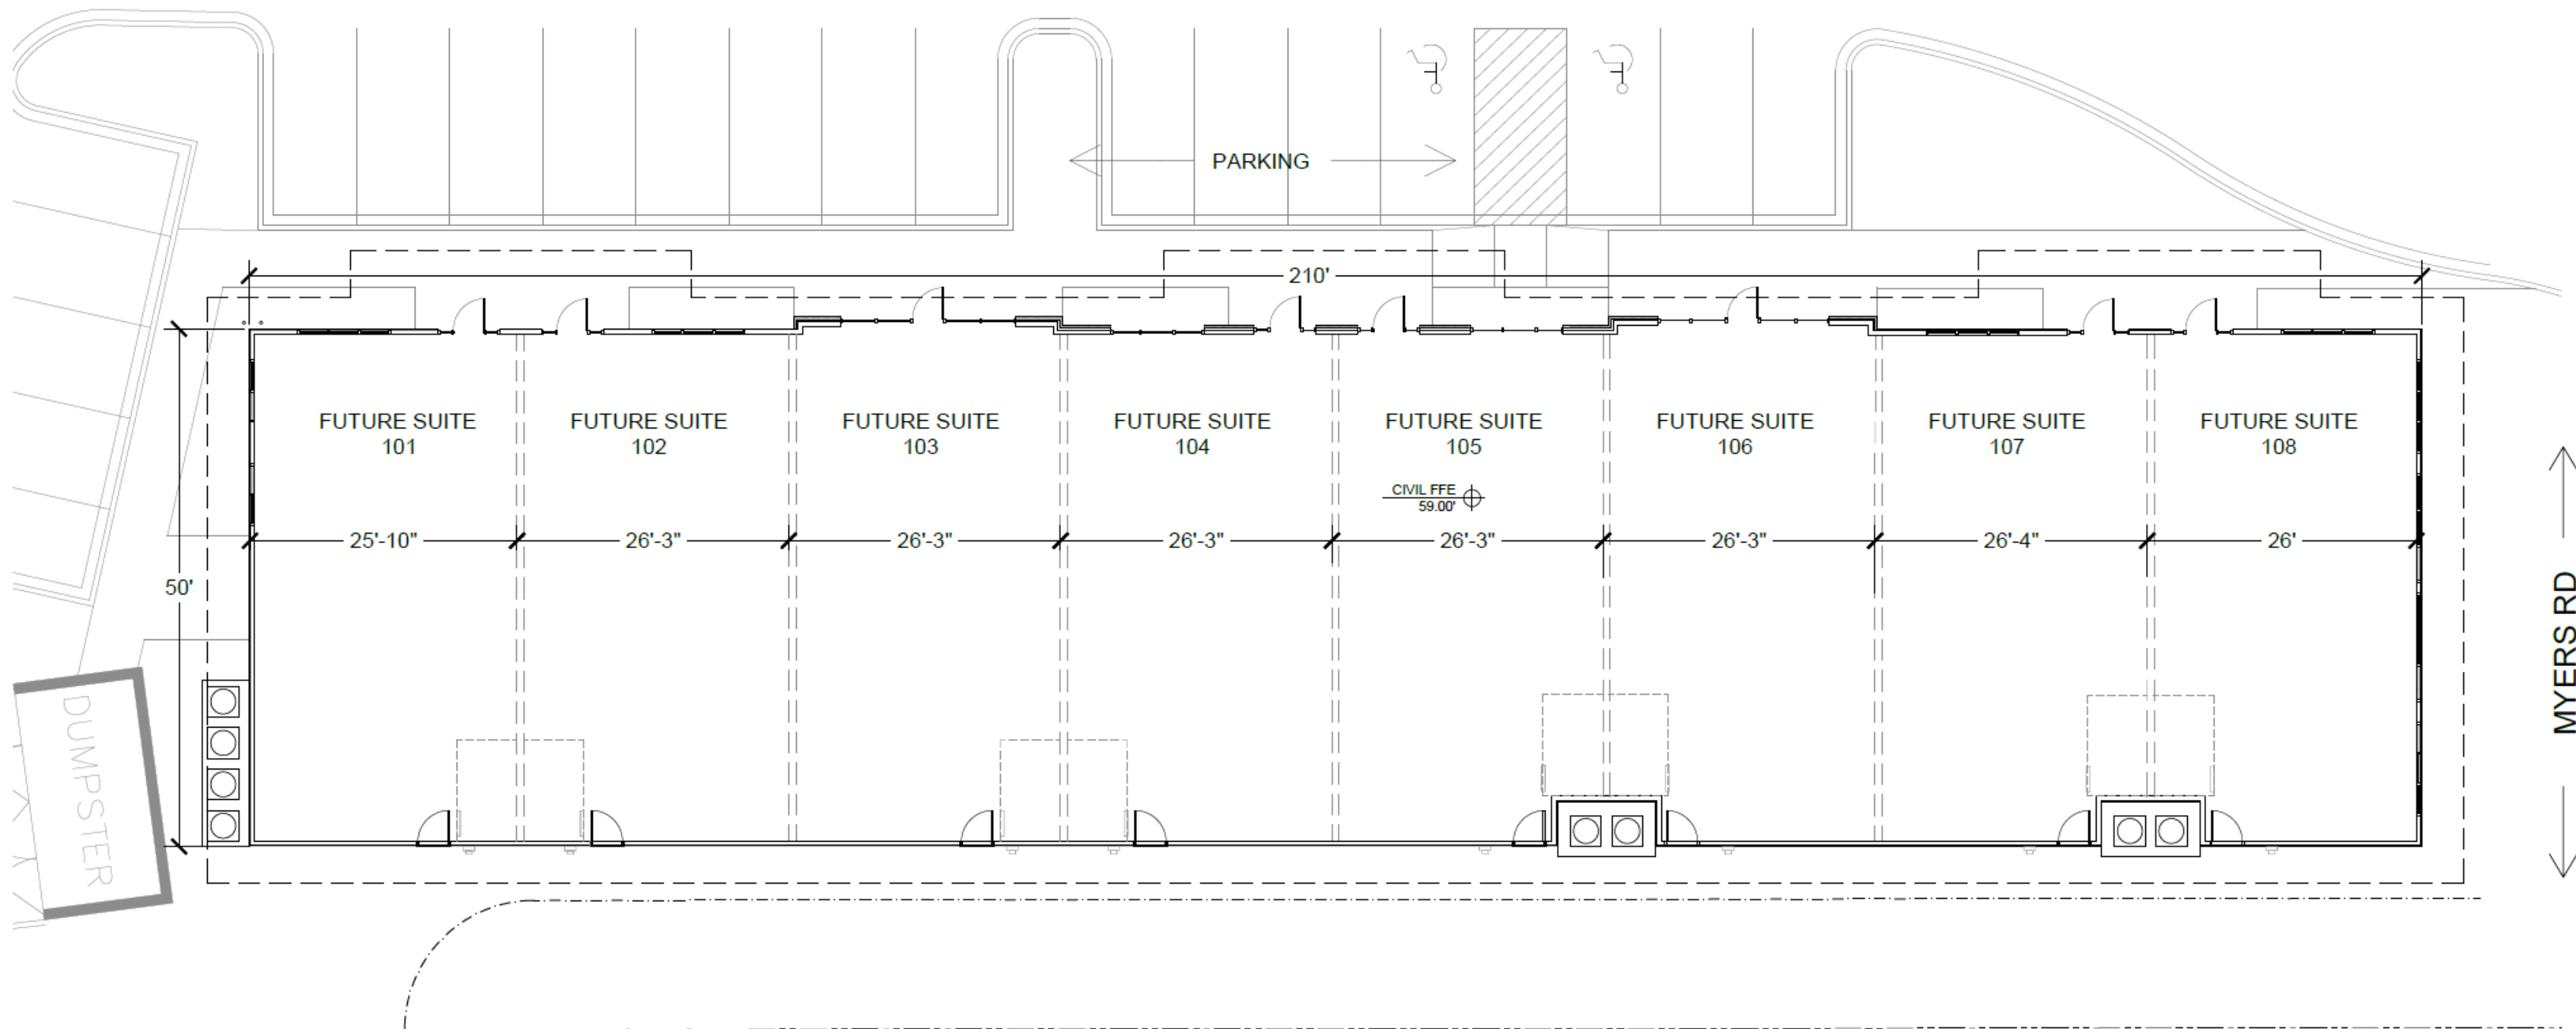

1 FLOOR PLAN 10,500 sf
SCALE: 1/8"=1'-0"

Building B Overall Plan – 10,500 SF



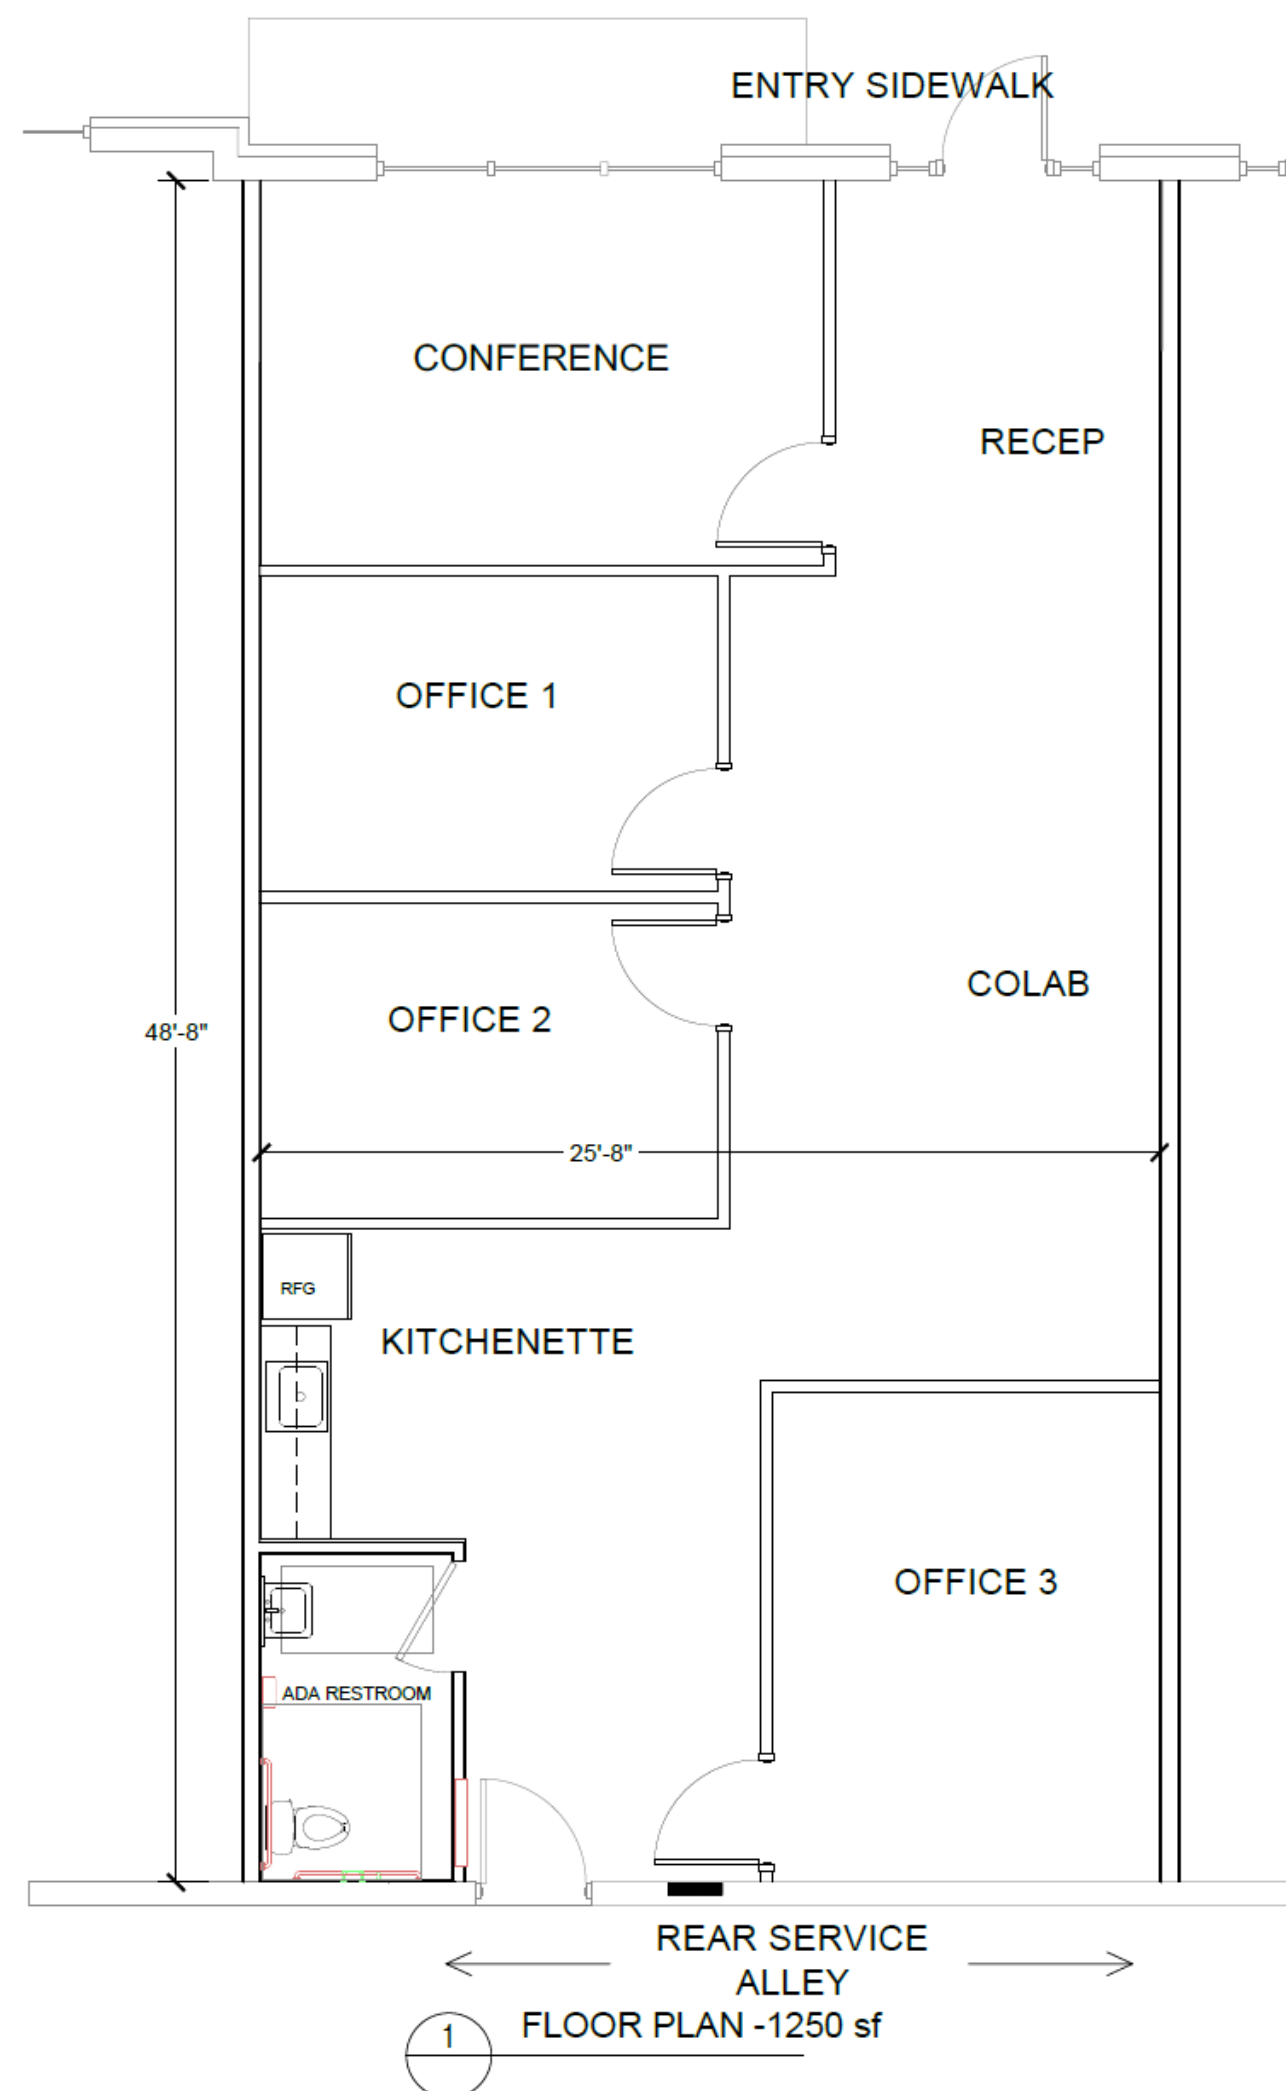

1250sf Suite 104 Conceptual Plan













