



FLEX BUILDING

1407 SHOEMAKER ROAD | BALTIMORE, MARYLAND 21209

FOR
SALE



MACKENZIE

COMMERCIAL REAL ESTATE SERVICES, LLC

PROPERTY OVERVIEW


HIGHLIGHTS:

- Both dock and drive-in door loading
- 3 Phase Electrical Service Power
- Full-service generator
- New roofs on both sides of the building
- Entire property is heated and air conditioned
- ML IM zoning
- Easy access to I-83, I-695 and I-795
- Close proximity to both Downtown Baltimore as well as Baltimore County hubs like Towson, Timonium, Owings Mills and Pikesville



BUILDING SIZE:	6,770 SF ±
LOT SIZE:	.407 ACRES ±
CLEAR HEIGHT:	8'-13' ±
DOCKS:	1 DOCK PLATFORM (2 TRUCK POSITIONS: 12' W x 8' H)
DRIVE-INS:	1 (12' W x 10' H)
ZONING:	ML IM (MANUFACTURING, LIGHT) [INDUSTRIAL, MAJOR DISTRICT]
SALE PRICE:	NEGOTIABLE


AERIAL

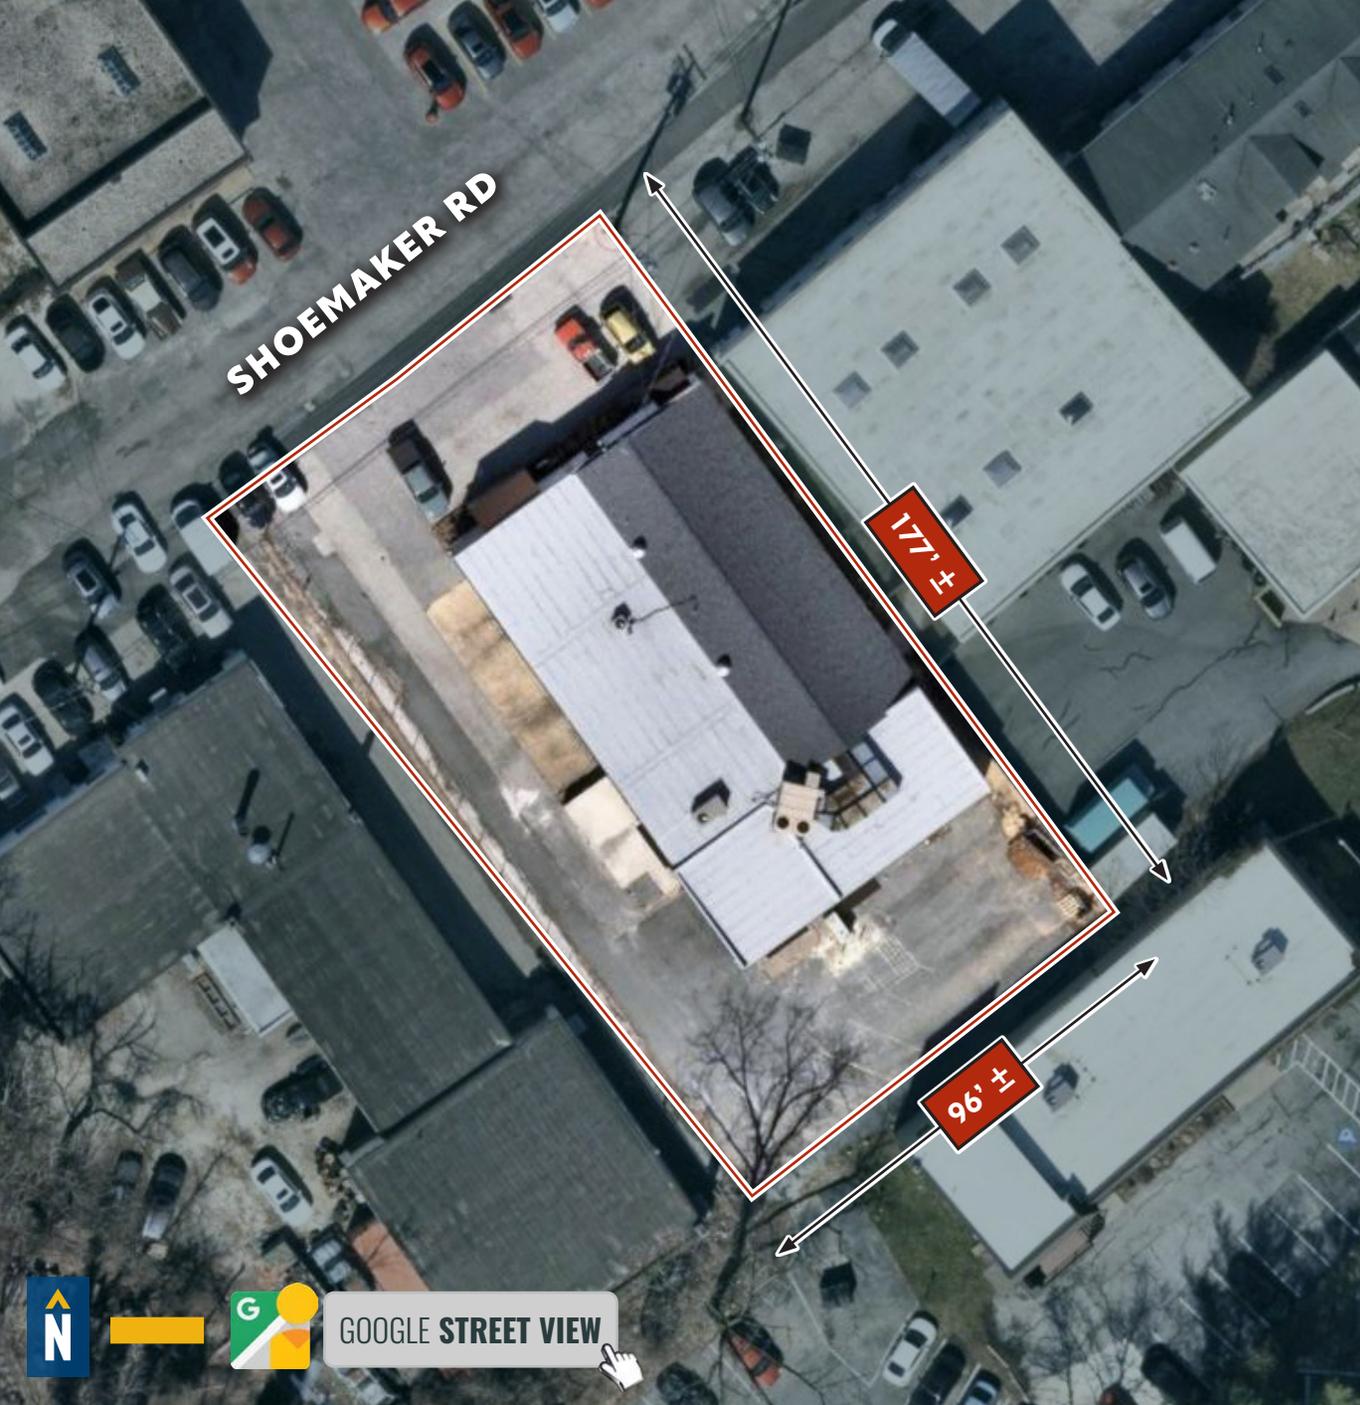

GOOGLE STREET VIEW



FLOOR PLAN

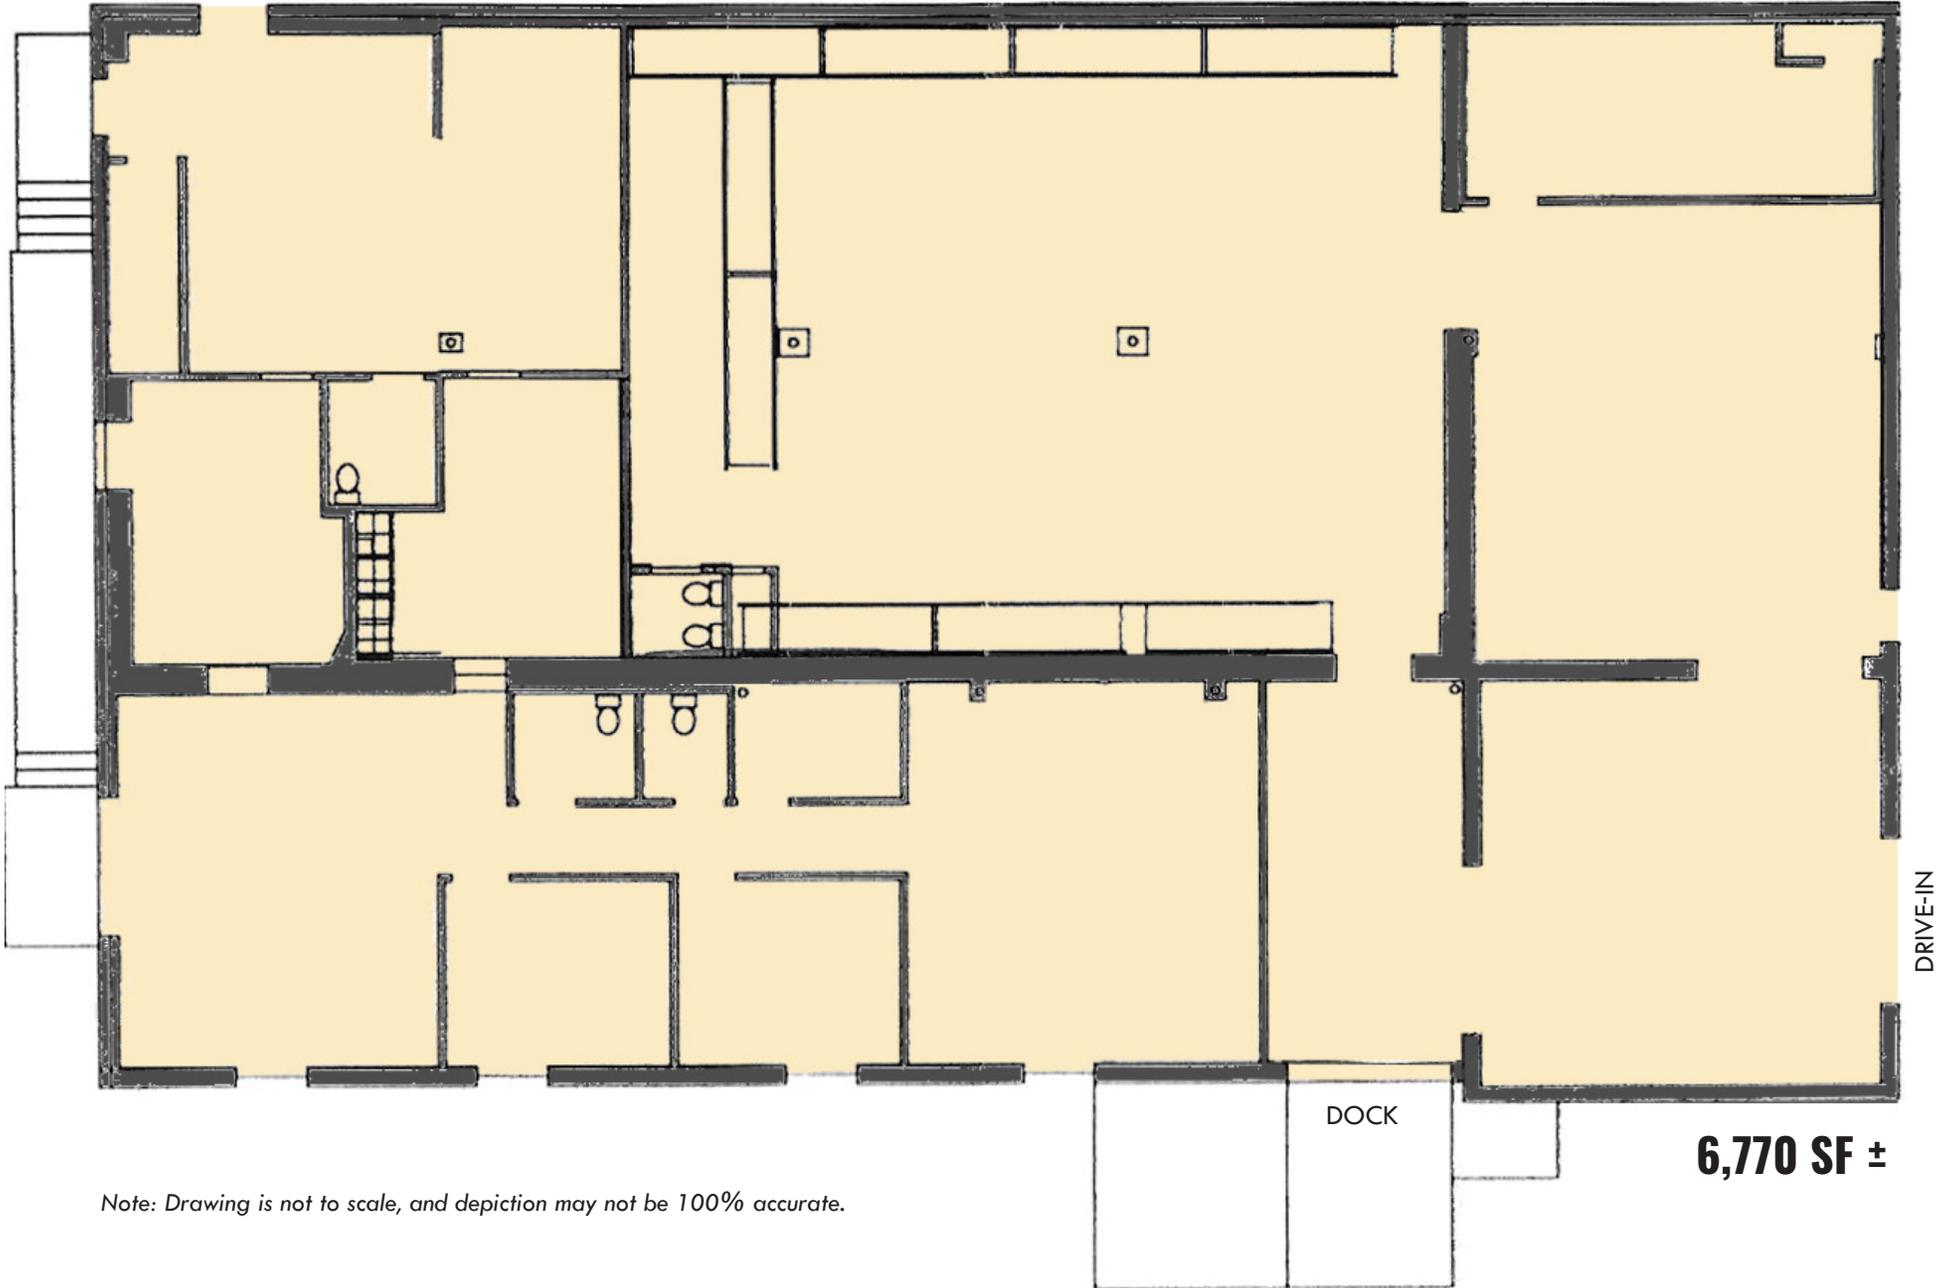

Note: Drawing is not to scale, and depiction may not be 100% accurate.

LOCAL BIRDSEYE



LOCAL BIRDSEYE



TRADE AREA

DRIVING DISTANCE TO:

INTERSTATE 83
1.7 MILES
4 MIN. DRIVE

INTERSTATE 695
3.0 MILES
7 MIN. DRIVE

INTERSTATE 795
6.5 MILES
10 MIN. DRIVE

BWI
BALTIMORE WASHINGTON INTERNATIONAL
THUNDERBOLT MARSHALL AIRPORT
22.4 MILES
25 MIN. DRIVE

PORT OF BALTIMORE
1706
Helen Delich Bentley
23.4 MILES
27 MIN. DRIVE
(FAIRFIELD MARINE TERMINAL)

BALTIMORE, MD
8.4 MILES
14 MIN.

WASHINGTON, DC
51.4 MILES
1 HR. 10 MIN.

PHILADELPHIA, PA
107.0 MILES
1 HR. 50 MIN.

RICHMOND, VA
165.0 MILES
2 HRS. 45 MIN.



FOR MORE INFO **CONTACT:**



ANDREW MEEDER, SIOR

SENIOR VICE PRESIDENT & PRINCIPAL

410.494.4881

AMEEDER@mackenziecommercial.com



MATTHEW CURRAN, SIOR

SENIOR VICE PRESIDENT & PRINCIPAL

443.573.3203

MCURRAN@mackenziecommercial.com



DANIEL HUDAK, SIOR

SENIOR VICE PRESIDENT & PRINCIPAL

443.573.3205

DHUDAK@mackenziecommercial.com



ALTON CURRY


REAL ESTATE ADVISOR

443.841.9780

ACURRY@mackenziecommercial.com



VISIT **PROPERTY PAGE** FOR MORE INFORMATION.

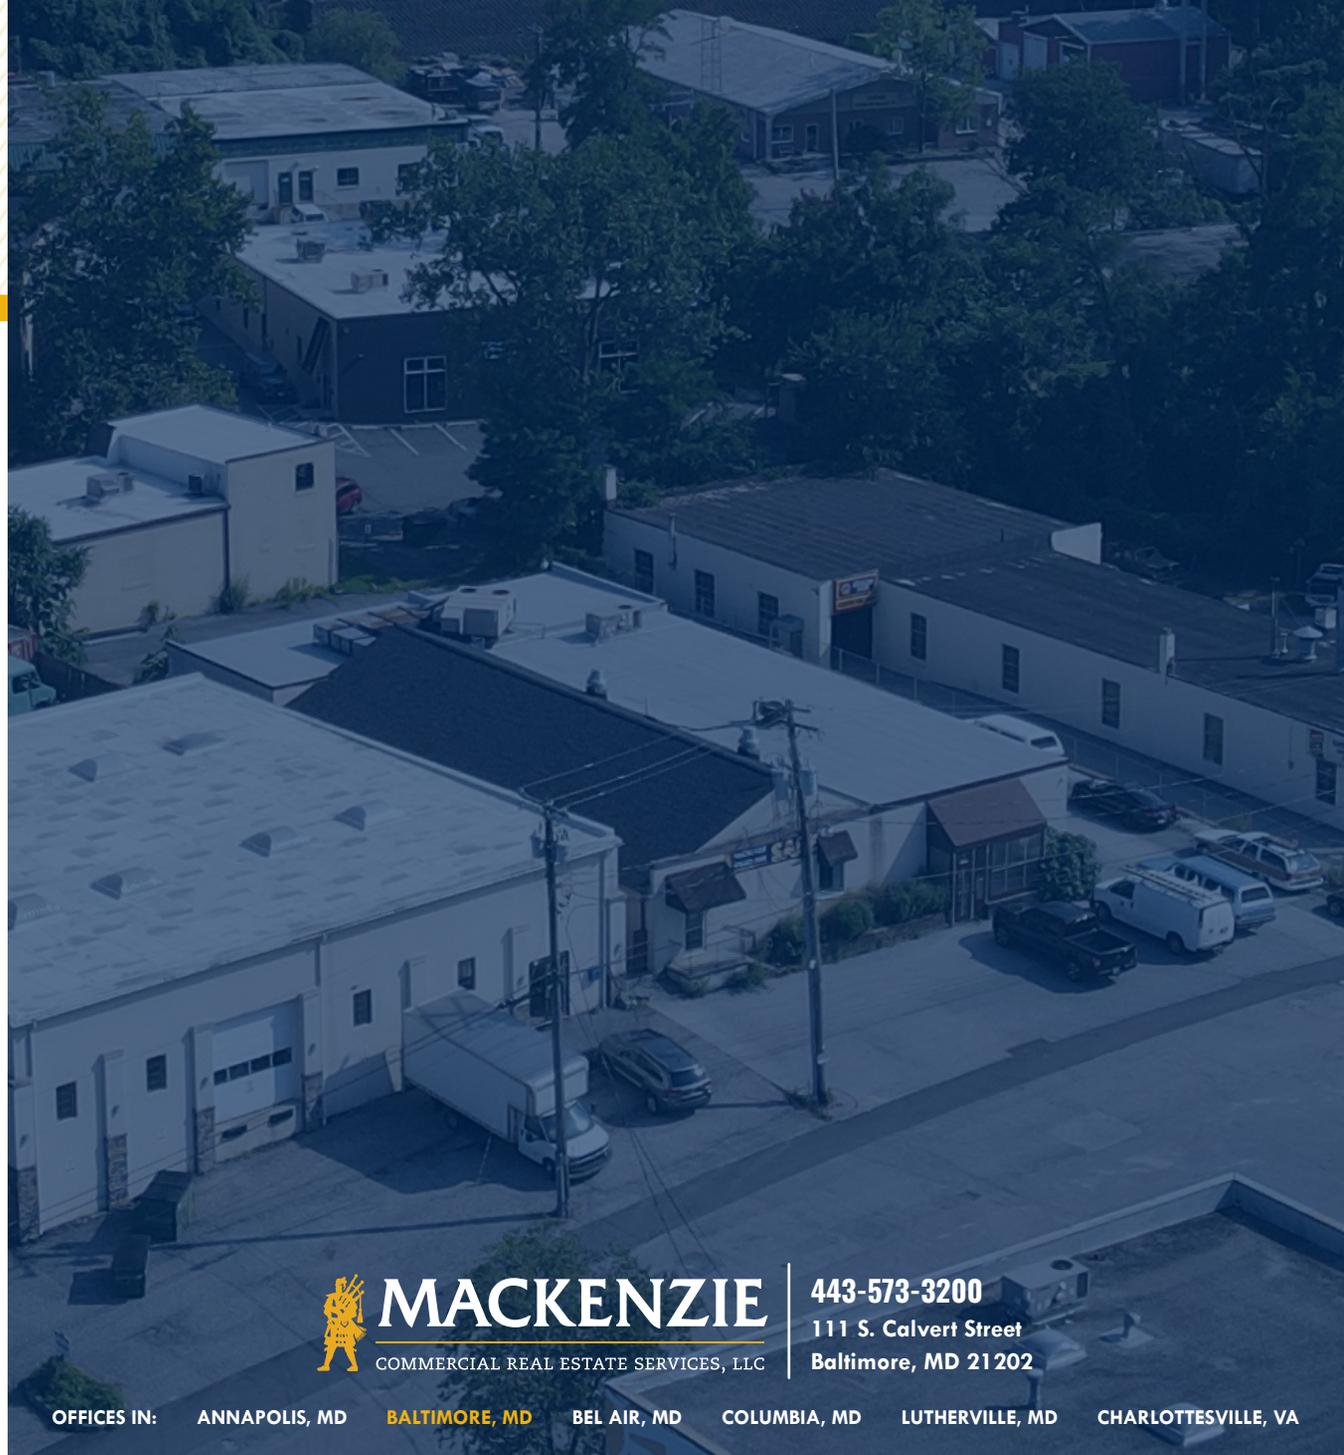

MACKENZIE

COMMERCIAL REAL ESTATE SERVICES, LLC

443-573-3200

111 S. Calvert Street
Baltimore, MD 21202

OFFICES IN: ANNAPOLIS, MD **BALTIMORE, MD** BEL AIR, MD COLUMBIA, MD LUTHERVILLE, MD CHARLOTTESVILLE, VA

www.MACKENZIECOMMERCIAL.com

No warranty or representation, expressed or implied, is made as to the accuracy of the information contained herein, and same is submitted subject to errors, omissions, change of price, rental or other conditions, withdrawal without notice, and to any specific listing conditions imposed by our principals.