

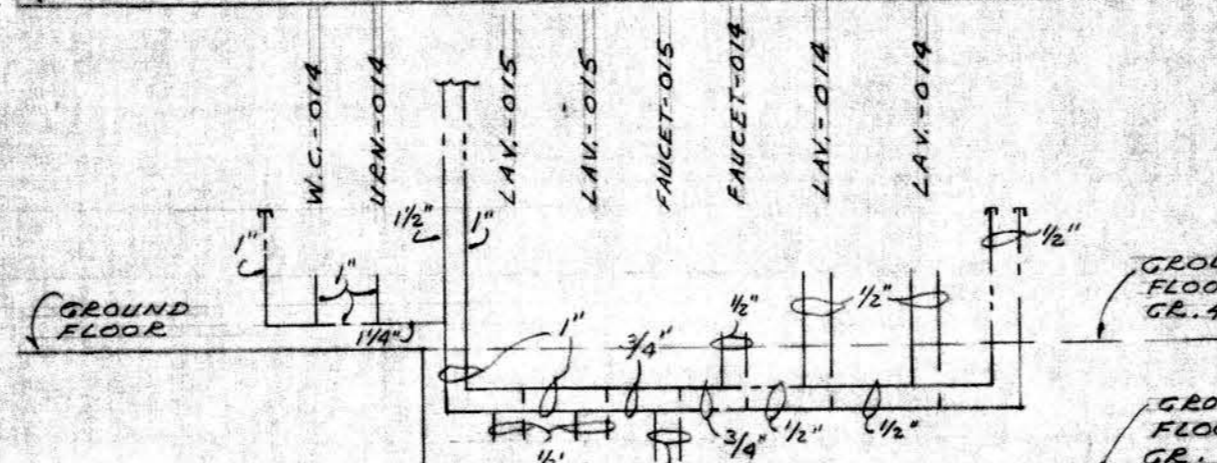
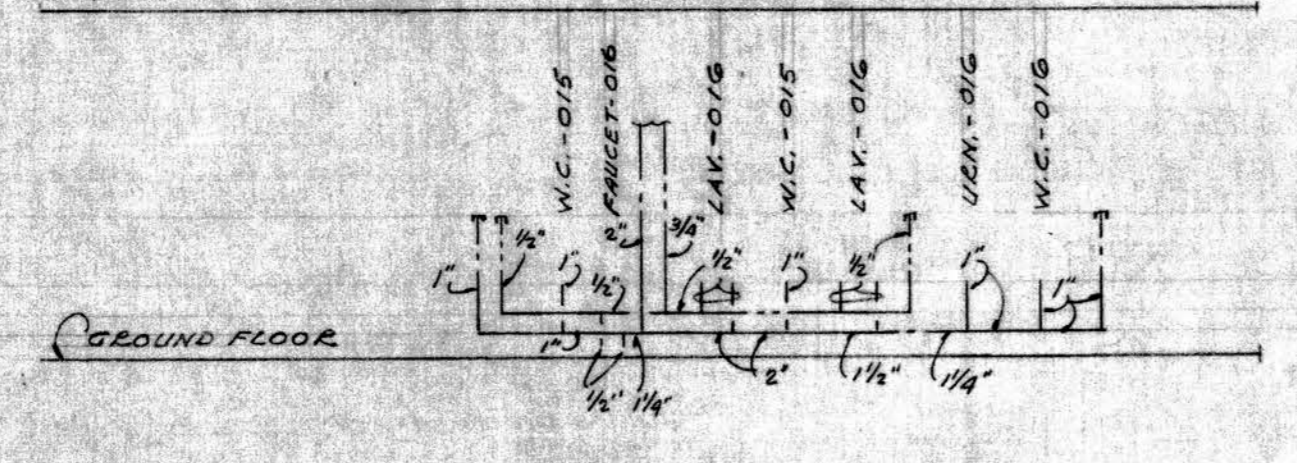
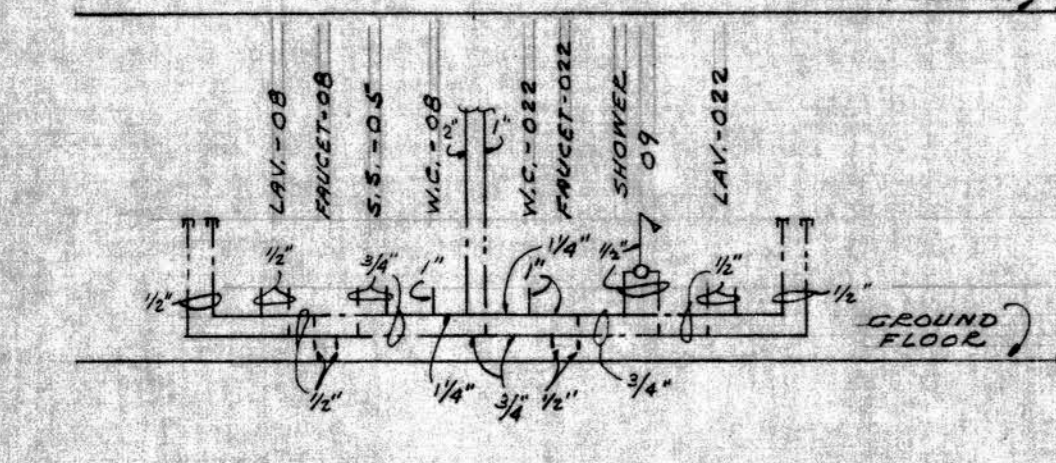


LEGEND			
	UNDERGROUND SOIL, WASTE OR CONDUCTOR	S.W.	SOIL & VENT
	UNDERGROUND VENT	V.T.R.	VENT THRU ROOF
	SOIL, WASTE OR CONDUCTOR	T.R.C.	TEMPERED & COLD
	VENTS	S.	SOIL
	COLD WATER PIPING	W.	WASTE
	HOT WATER SUPPLY	V.	VENT
	HOT WATER RETURN	R.W.D.	FLUSH WALL CLEANOUT (SEE DETAIL)
	GATE VALVE	C.A.P.	CERAMIC ACCESS PANEL
	INDIRECT WASTE	W.A.P.	WALL ACCESS PANEL
	GAS PIPING	E.D.	BOSS DERIV.
	CHECK OR BACKWATER VALVE	C.O.D.	RAINWATER CONDUCTOR
	TEMPERED WATER	F.D.	FLOOR DRAIN
	WATER CLOSET	F.C.O.	FLUSH ROOF CLEANOUT (SEE DETAIL)
	LAVATORY	C.O.	CLEANOUT
	URINAL	CONN.	CONNECTION
	SLOP SINK	C.T.	CAST IRON
	DRINKING FOUNTAIN	V.T.	VITRIFIED TILE
	COLD WATER	INVA.	INVERT
	HOT WATER	FL. GR.	FLOOR GRADE
	HOT & COLD	ELEV.	ELEVATION
	WASTE & VENT	(00)	ROOM NUMBERS
		(01)	RISE NUMBERS
		(02)	COLUMN NUMBERS

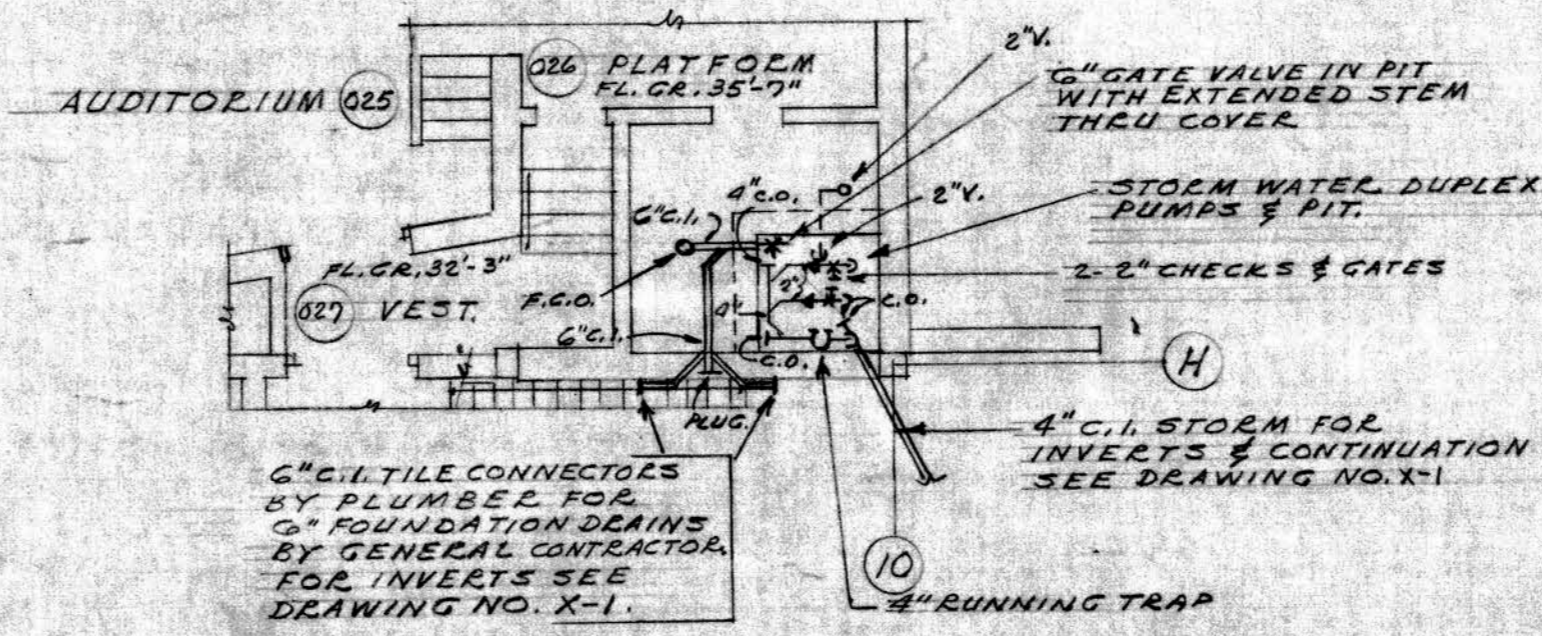

GENERAL NOTES

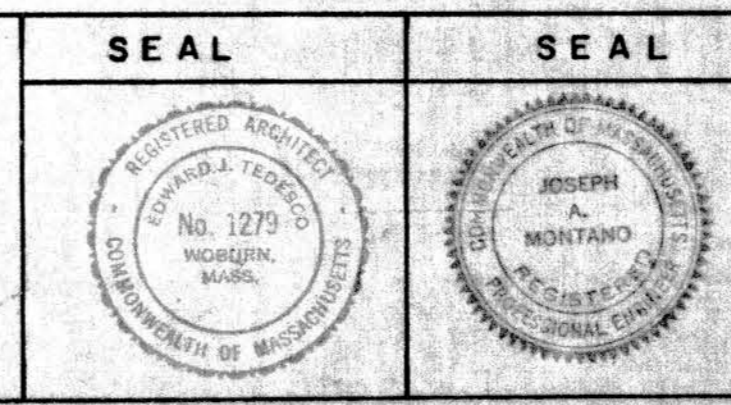

SCALE DATE AS NOTED DR. 3.5 CH. J.A.M. REVISIONS:

PARISH CENTER OF ST. FRANCIS OF ASSISI CHURCH MEDFORD, MASSACHUSETTS  
MONSIGNOR FOLEY, PASTOR  
PROJECT NO. 647  
PLUMBING - GROUND FLOOR PLAN  
EDWARD J. TEDESCO ASSOCIATES ARCHITECTS A.I.A.  
48 MOUNT VERNON STREET WINCHESTER, MASSACHUSETTS  
JOSEPH A. MONTANO ASSOCIATES MECHANICAL ENGINEERS MASSACHUSETTS