

FOR LEASE - DIVISIBLE

12511 Emily Ct

Sugar Land, TX 77478



EXCLUSIVELY LISTED BY:

PRIMARY CONTACT



Ryan DeGennaro
Senior Vice President

 713.316.7059

 ryan.degennaro@partnersrealestate.com



Scott Lunine
Partner, EVP

 713.854.5946

 scott.lunine@partnersrealestate.com



PROPERTY DETAILS

**12511 EMILY CT
SUGAR LAND, TX 77478**

**\$36,214/MONTH
BASE RENT**

**\$7,560/MONTH
NNN**

**20,694
BUILDING SF**

**±1.77
LOT SIZE AC**

**2
STORIES**

**2005
YEAR BUILT**


**98
PARKING SPOTS**


**0015-00-000-1838-90
PARCEL-ID**

**NOT IN 100/500
FLOOD RISK**


**OFFICE - E FORT BEND
SUBMARKET**

 



VIEW MORE PHOTOS

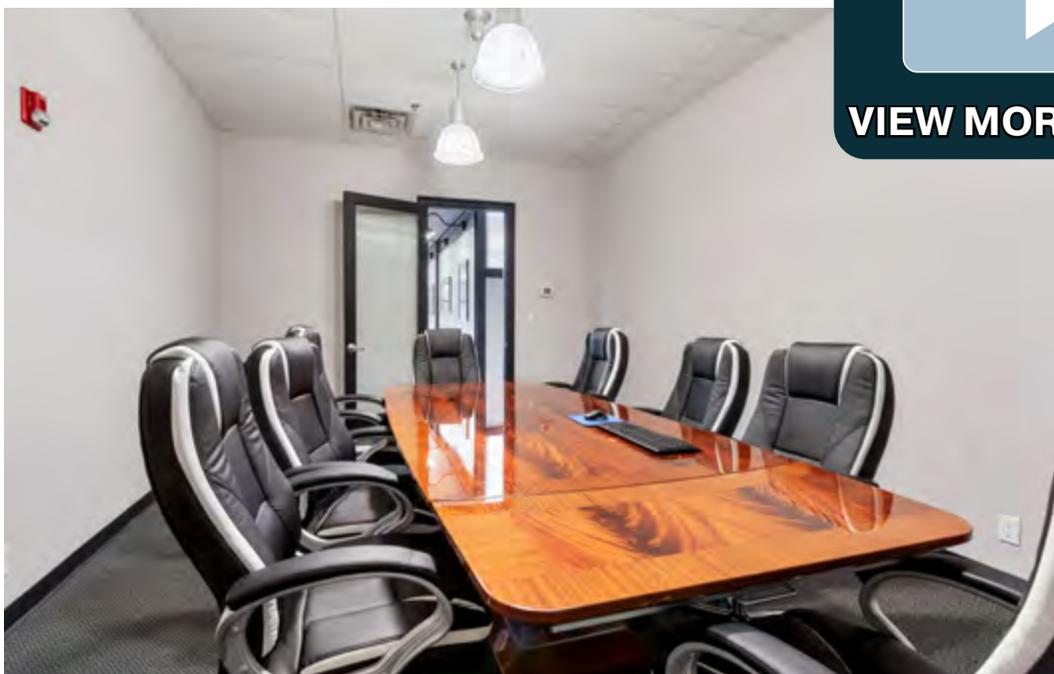

 



VIEW MORE PHOTOS



 

3D MATTERPORT

[CLICK HERE TO VIEW PLANS](#)

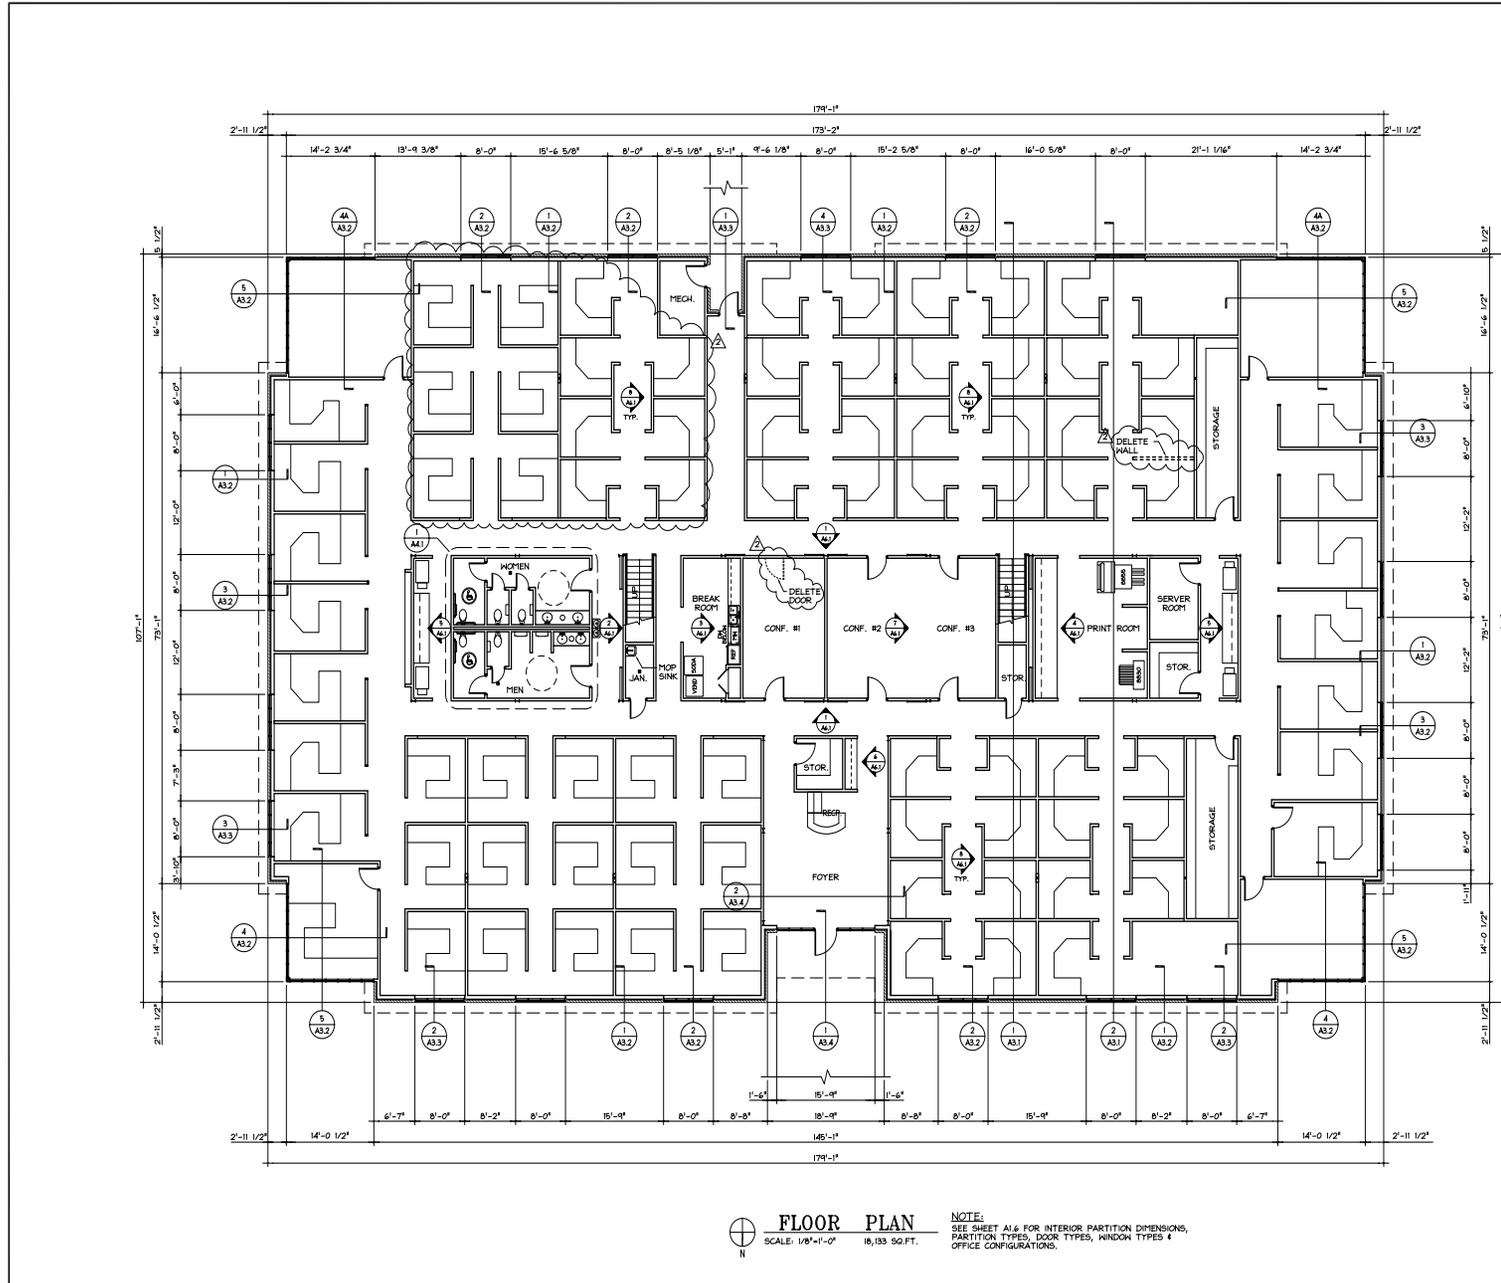

FLOOR PLAN
 SCALE: 1/8"=1'-0" 18,133 SQ. FT.
 NOTE: SEE SHEET A1.6 FOR INTERIOR PARTITION DIMENSIONS, PARTITION TYPES, DOOR TYPES, WINDOW TYPES & OFFICE CONFIGURATIONS.

DRAWING NUMBER: 05065

 CONSULTING ENGINEERS
 1814 Buckhorn Drive, Suite 100
 Dallas, Texas 75210-1118
 TEL: 972.752.1118
 FAX: 972.752.1119
 email: info@ce-engineers.com
 www.ce-engineers.com
 Licensed, Specialty 08.03.0709
 State, Texas 07.03.0209

UTKA OFFICE BUILDING
 EMILY COURT
 SUGAR LAND, TEXAS


PROJECT TITLE:
113 TUCKER & BOOKER INC.
 10172 Main Station Road, Houston, Texas 77036
 Tel: 281-242-2431
 Fax: 281-242-2431
 email: info@tuckerbooker.com

DATE: 4-22-05
 BY: TEK
 CHECKED: RLD
 REVISIONS:
 000001 ISSUED FOR CONSTRUCTION
 000002 ADDENDUM #1

FLOOR PLAN
A1.1

DRAWING NAME: 0506-A1.1.dwg
 4:25:46 10/31/05 shp

LOCATION MAP

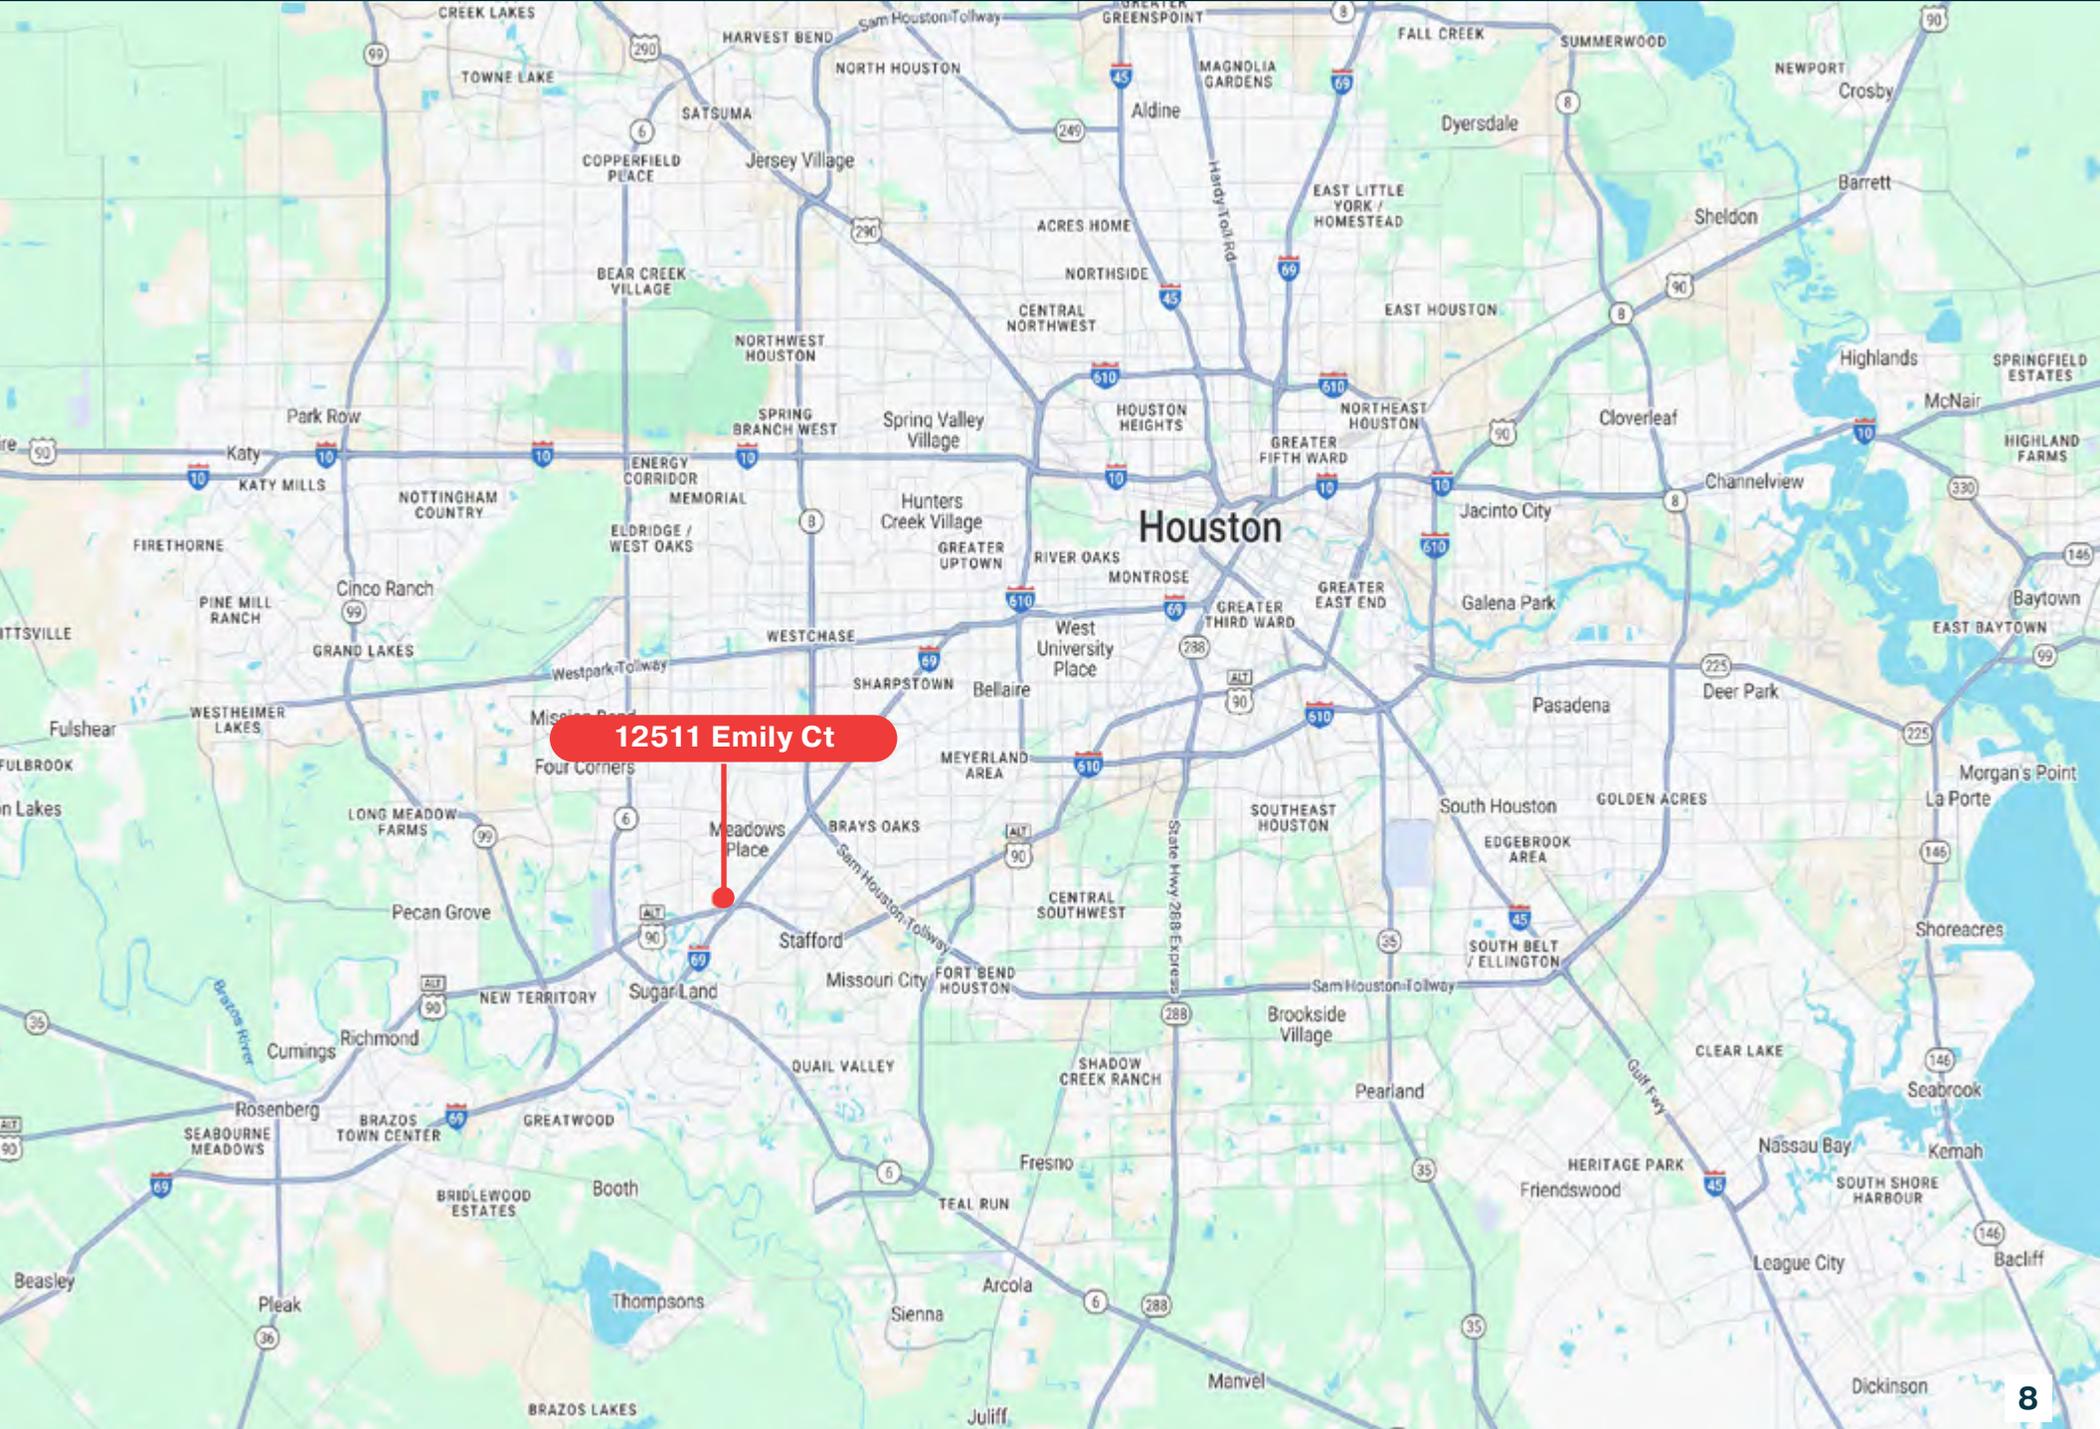

12511 Emily Ct



www.partnersrealestate.com

partners

ATLANTA | AUSTIN | DALLAS | HOUSTON | SAN ANTONIO

DISCLAIMER

This offering memorandum is for general information only. No information, forward-looking statements, or estimations presented herein represent any final determination on investment performance. While the information presented in this offering memorandum has been researched and is thought to be reasonable and accurate, any real estate investment is speculative in nature. Partners and/or their agents cannot and do not guarantee any rate of return or investment timeline based on the information presented herein.

By reading and reviewing the information contained in this offering memorandum, the user acknowledges and agrees that Partners and/or its agents do not assume and hereby disclaim any liability to any party for any loss or damage caused by the use of the information contained herein, or errors or omissions in the information contained in this offering memorandum, to make any investment decision, whether such errors or omissions result from negligence, accident or any other cause.

Investors are required to conduct their own investigations, analysis, due diligence, draw their own conclusions, and make their own decisions. Any areas concerning taxes or specific legal or technical questions should be referred to lawyers, accountants, consultants, brokers, or other professionals licensed, qualified or authorized to render such advice.

In no event shall Partners and/or its agents be liable to any party for any direct, indirect, special, incidental, or consequential damages of any kind whatsoever arising out of the use of this offering memorandum, or any information contained herein. Partners and/or its agents specifically disclaim any guarantees, including, but not limited to, stated or implied potential profits, rates of return, or investment timelines discussed or referred to herein.