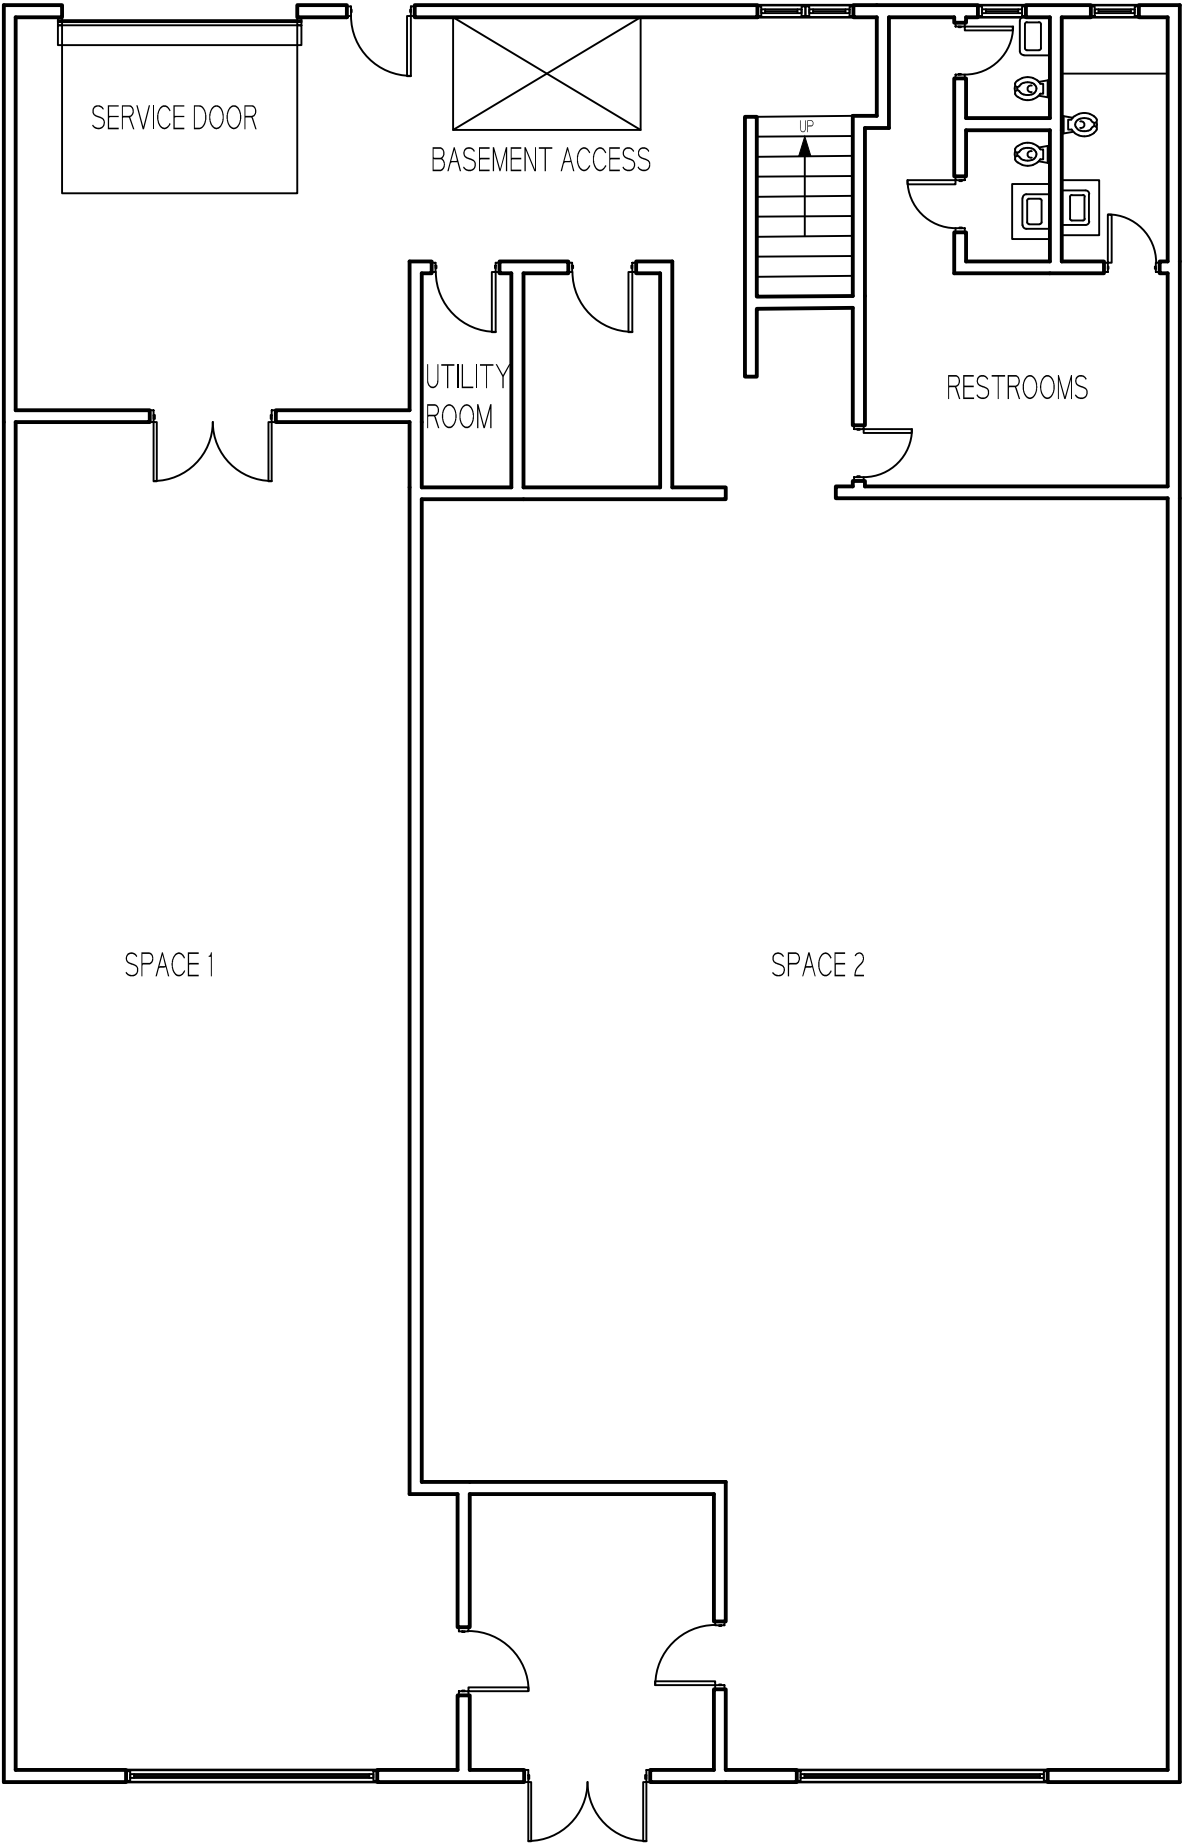


Notes:

NOTES:

C		DJ	
B		DJ	
A		DJ	
REV:	DESCRIPTION:	BY:	DATE:
STATUS:			
--			
CLIENT:			
--			
TITLE:			
--			
SCALE:	DATE:	DRAWN:	CHECKED:
1/8" = 1' - 0"	09.18.2021	Q. FEVECK	
PROJECT NO:	DRAWING NO:	REVISION:	
	S1		