


JOHNSON COUNTY, TEXAS

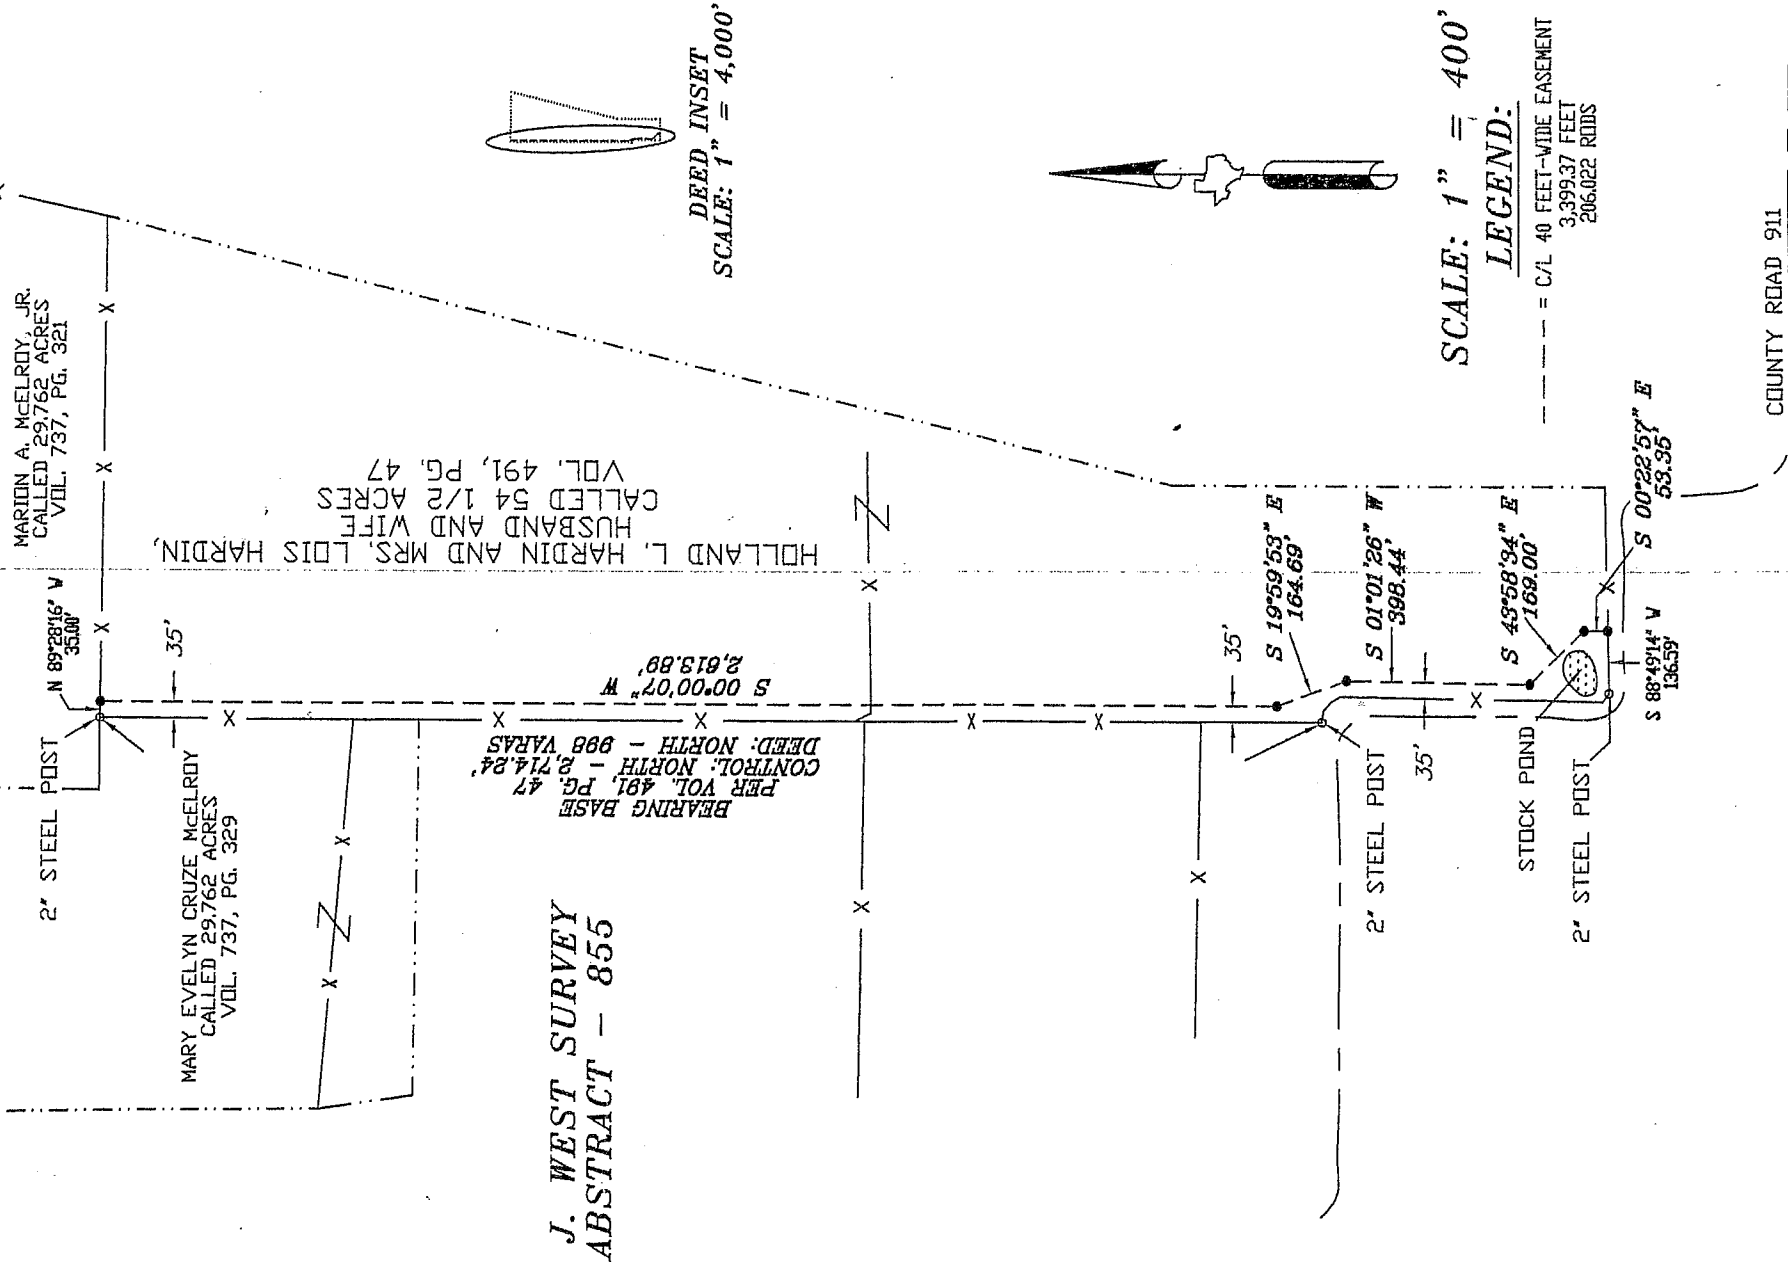

DRAFT COPY - FOR DISCUSSION PURPOSES ONLY

TEMPORARY WORKSPACE.
GRANTEES SHALL HAVE THE RIGHT TO USE AN ADDITIONAL SPACE TEN FEET (10') WIDE ALONG AND PARALLEL TO THE PERMANENT EASEMENT AND RIGHT OF WAY DEPICTED HEREIN, WHICH WIDTH MAY BE ALLOCATED BETWEEN THE SIDES OF THE PERMANENT EASEMENT AND RIGHT OF WAY DEPICTED HEREIN. GRANTEES SHALL ALSO HAVE THE RIGHT TO USE AN ADDITIONAL WORKSPACE AREA OF TWENTY-FIVE FEET (25') BY ONE HUNDRED FEET (100') AT CREEK, RIVER, HIGHWAY, ROAD AND RAILROAD CROSSINGS AS MAY BE NECESSARY FOR SAID CONSTRUCTION OPERATIONS OR AS OTHERWISE DEPICTED ON THIS EXHIBIT "A".

DRAWN BY:

DATE: November 10, 2005

DWG. NO.: HARDIN.dwg

BOOK NO.:

REVISED:



EAGLE MOUNTAIN PIPELINE COMPANY, L.P.

PROJECT: COPPERTON TO ISABELL

PLAT SHOWING THE CENTERLINE OF
A 40 FEET-WIDE EASEMENT IN THE
J. WEST SURVEY, ABSTRACT 855,
LOCATED IN JOHNSON COUNTY,
TEXAS.

SHT. NO.

1
OF
1