



AVAILABLE
SPACE

**FOR
LEASE**

FLEX SPACE

60 GRAY ROAD, FALMOUTH, ME

PROPERTY DETAILS


OWNER:	Deering Ave Associates, Inc./Portland North Partners	UTILITIES	Municipal water; private sewer
TOTAL BUILDING SIZE:	12,464± SF (Building 1)	LOADING DOCKS:	One (1) 8'x8' Tailboard dock door
AVAILABLE SPACE:	3,956± SF - Unit H2	CEILING HEIGHT:	18' Ceiling height
LAND AREA:	4.77± Acres	HVAC:	Gas-fired heat/AC in office
ASSESSOR'S REFERENCE:	R05-45-B	PARKING:	On-site parking in common with other tenants
YEAR BUILT:	1981	LEASE RATE:	\$13.00/SF NNN
CONSTRUCTION:	Masonry/concrete block	ESTIMATED NNN EXPENSES:	\$3.25/SF
ZONING	MUC - Mixed-Use Cluster	AVAILABILITY	Immediately

LOCATION


Located directly off of Exit 53 on I-95, 60 Gray Road in Falmouth, ME (also known as Portland North Business Park) offers industrial & office space with high visibility and a traffic count of 10,681 (AADT 2019). This three building complex is home to a number of tenants across many industries, including distribution, sales & service, fitness & nutrition and engineering firms among others.

Convenient Access to:

- Downtown Portland in 10 minutes
- Saco/Biddeford in 20 minutes
- Brunswick in 25 minutes
- Lewiston/Auburn in 30 minutes.

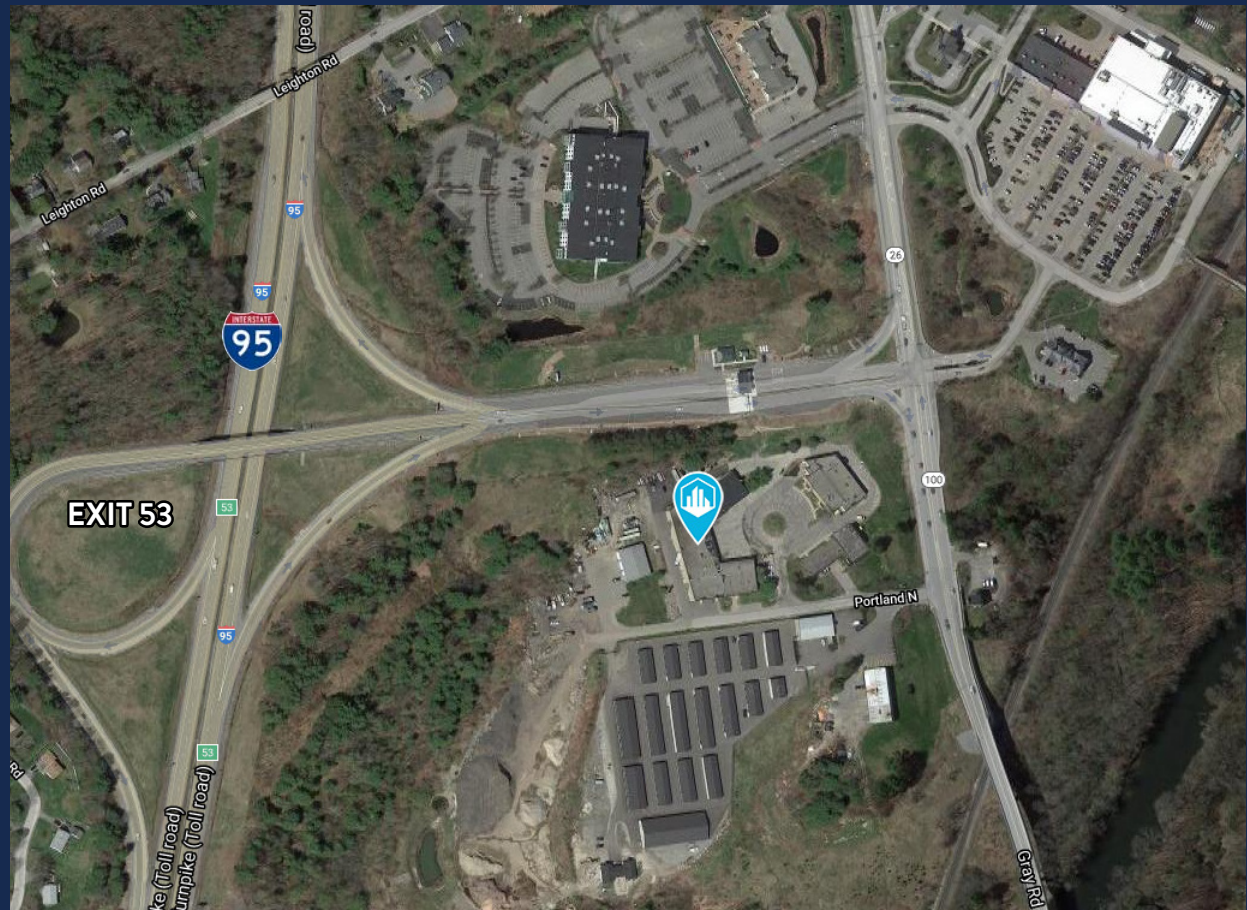

FLOOR PLAN

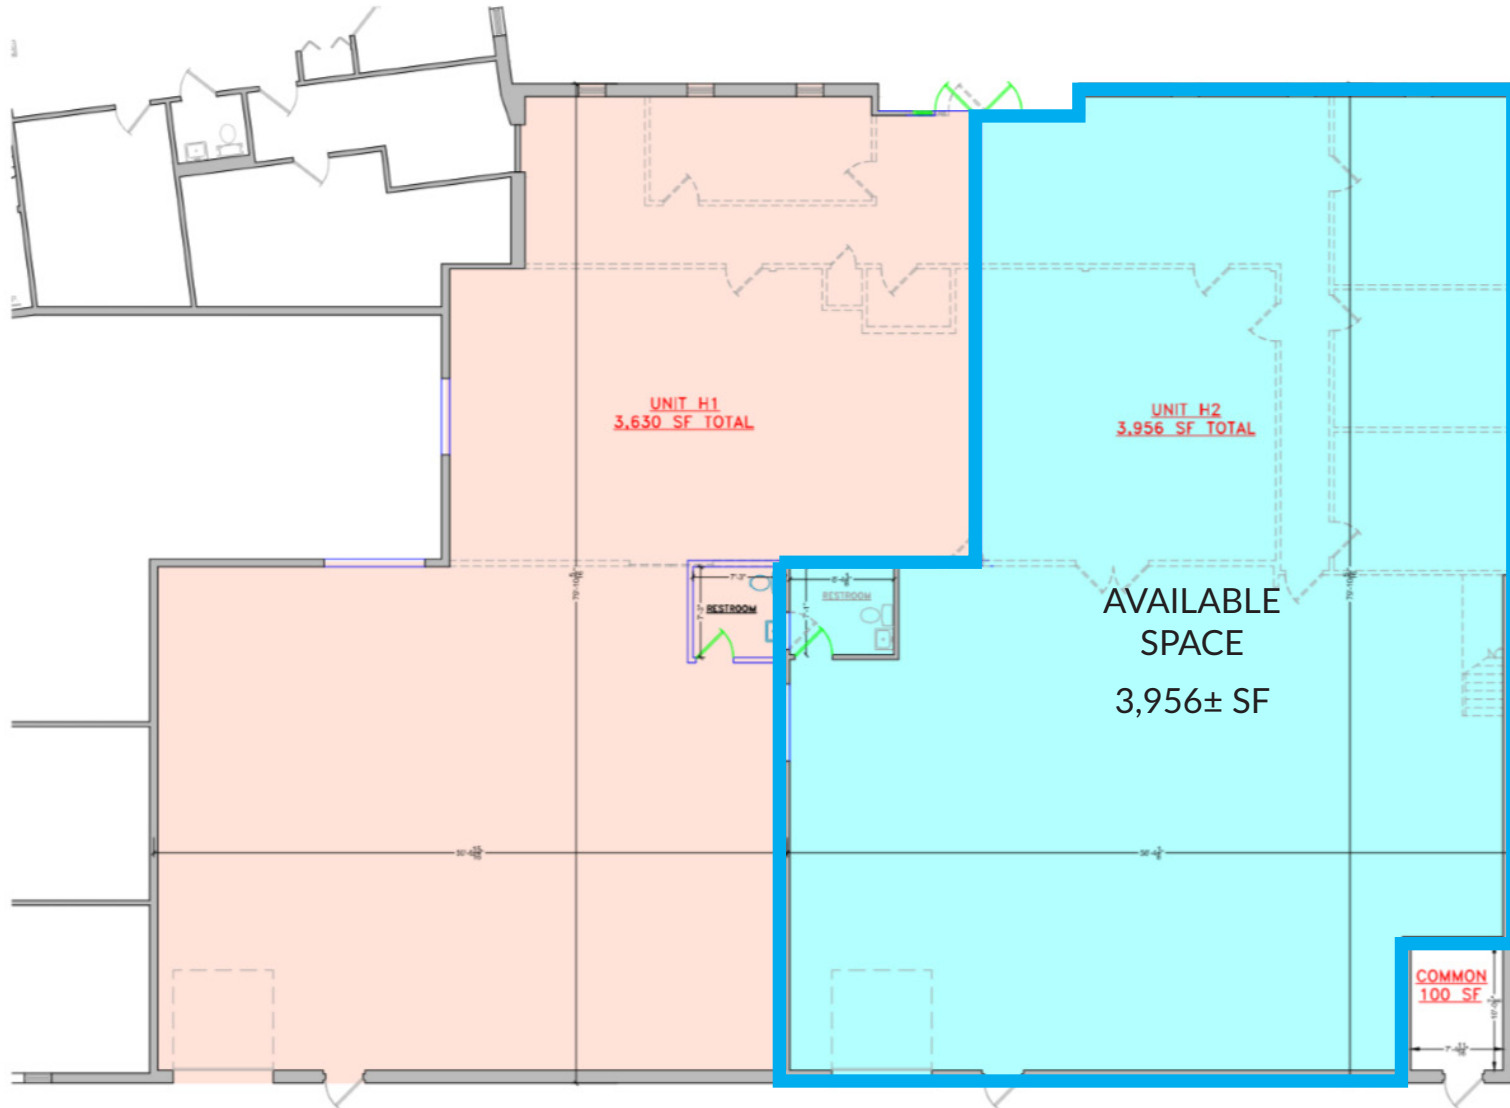

FIRST FLOOR PLAN
SCALE 3/16" = 1'-0"



CONTACT



JON RIZZO, SIOR
Broker, Partner
+1 207.553.1712 D
+1 207.233.3304 C
jrizzo@boulos.com



SASHA PHILLIPS
Associate Broker
+1 207.553.1733 D
+1 860.387.3408 C
sphillips@boulos.com



**THE BOULOS
COMPANY**

©2026 The Boulos Company, Inc. All rights reserved. This information has been obtained from sources believed reliable but has not been verified for accuracy or completeness. You should conduct a careful, independent investigation of the property and verify all information. Any reliance on this information is solely at your own risk. The Boulos Company and The Boulos Company logo are service marks of The Boulos Company, Inc. All other marks displayed on this document are the property of their respective owners. Photos herein are the property of their respective owners. Use of these images without the express written consent of the owner is prohibited.