


DISCLAIMER
 The information provided on this map/file was submitted to, gathered by and/or developed by the City of Laredo from various sources. Geographic information has a high probability of becoming outdated from the time it is collected and therefore, at present ground conditions should be assessed to determine the accuracy of provided information. The City of Laredo assumes no liability for any decisions made or actions taken or not taken by the user of this data in reliance upon any data furnished herewith. The use of this data indicates your unconditional acceptance of all risks associated with the use of this data. This is not to be used in place of a professional field survey.

---UTILITIES DEPARTMENT---GIS DATA PROJECT---

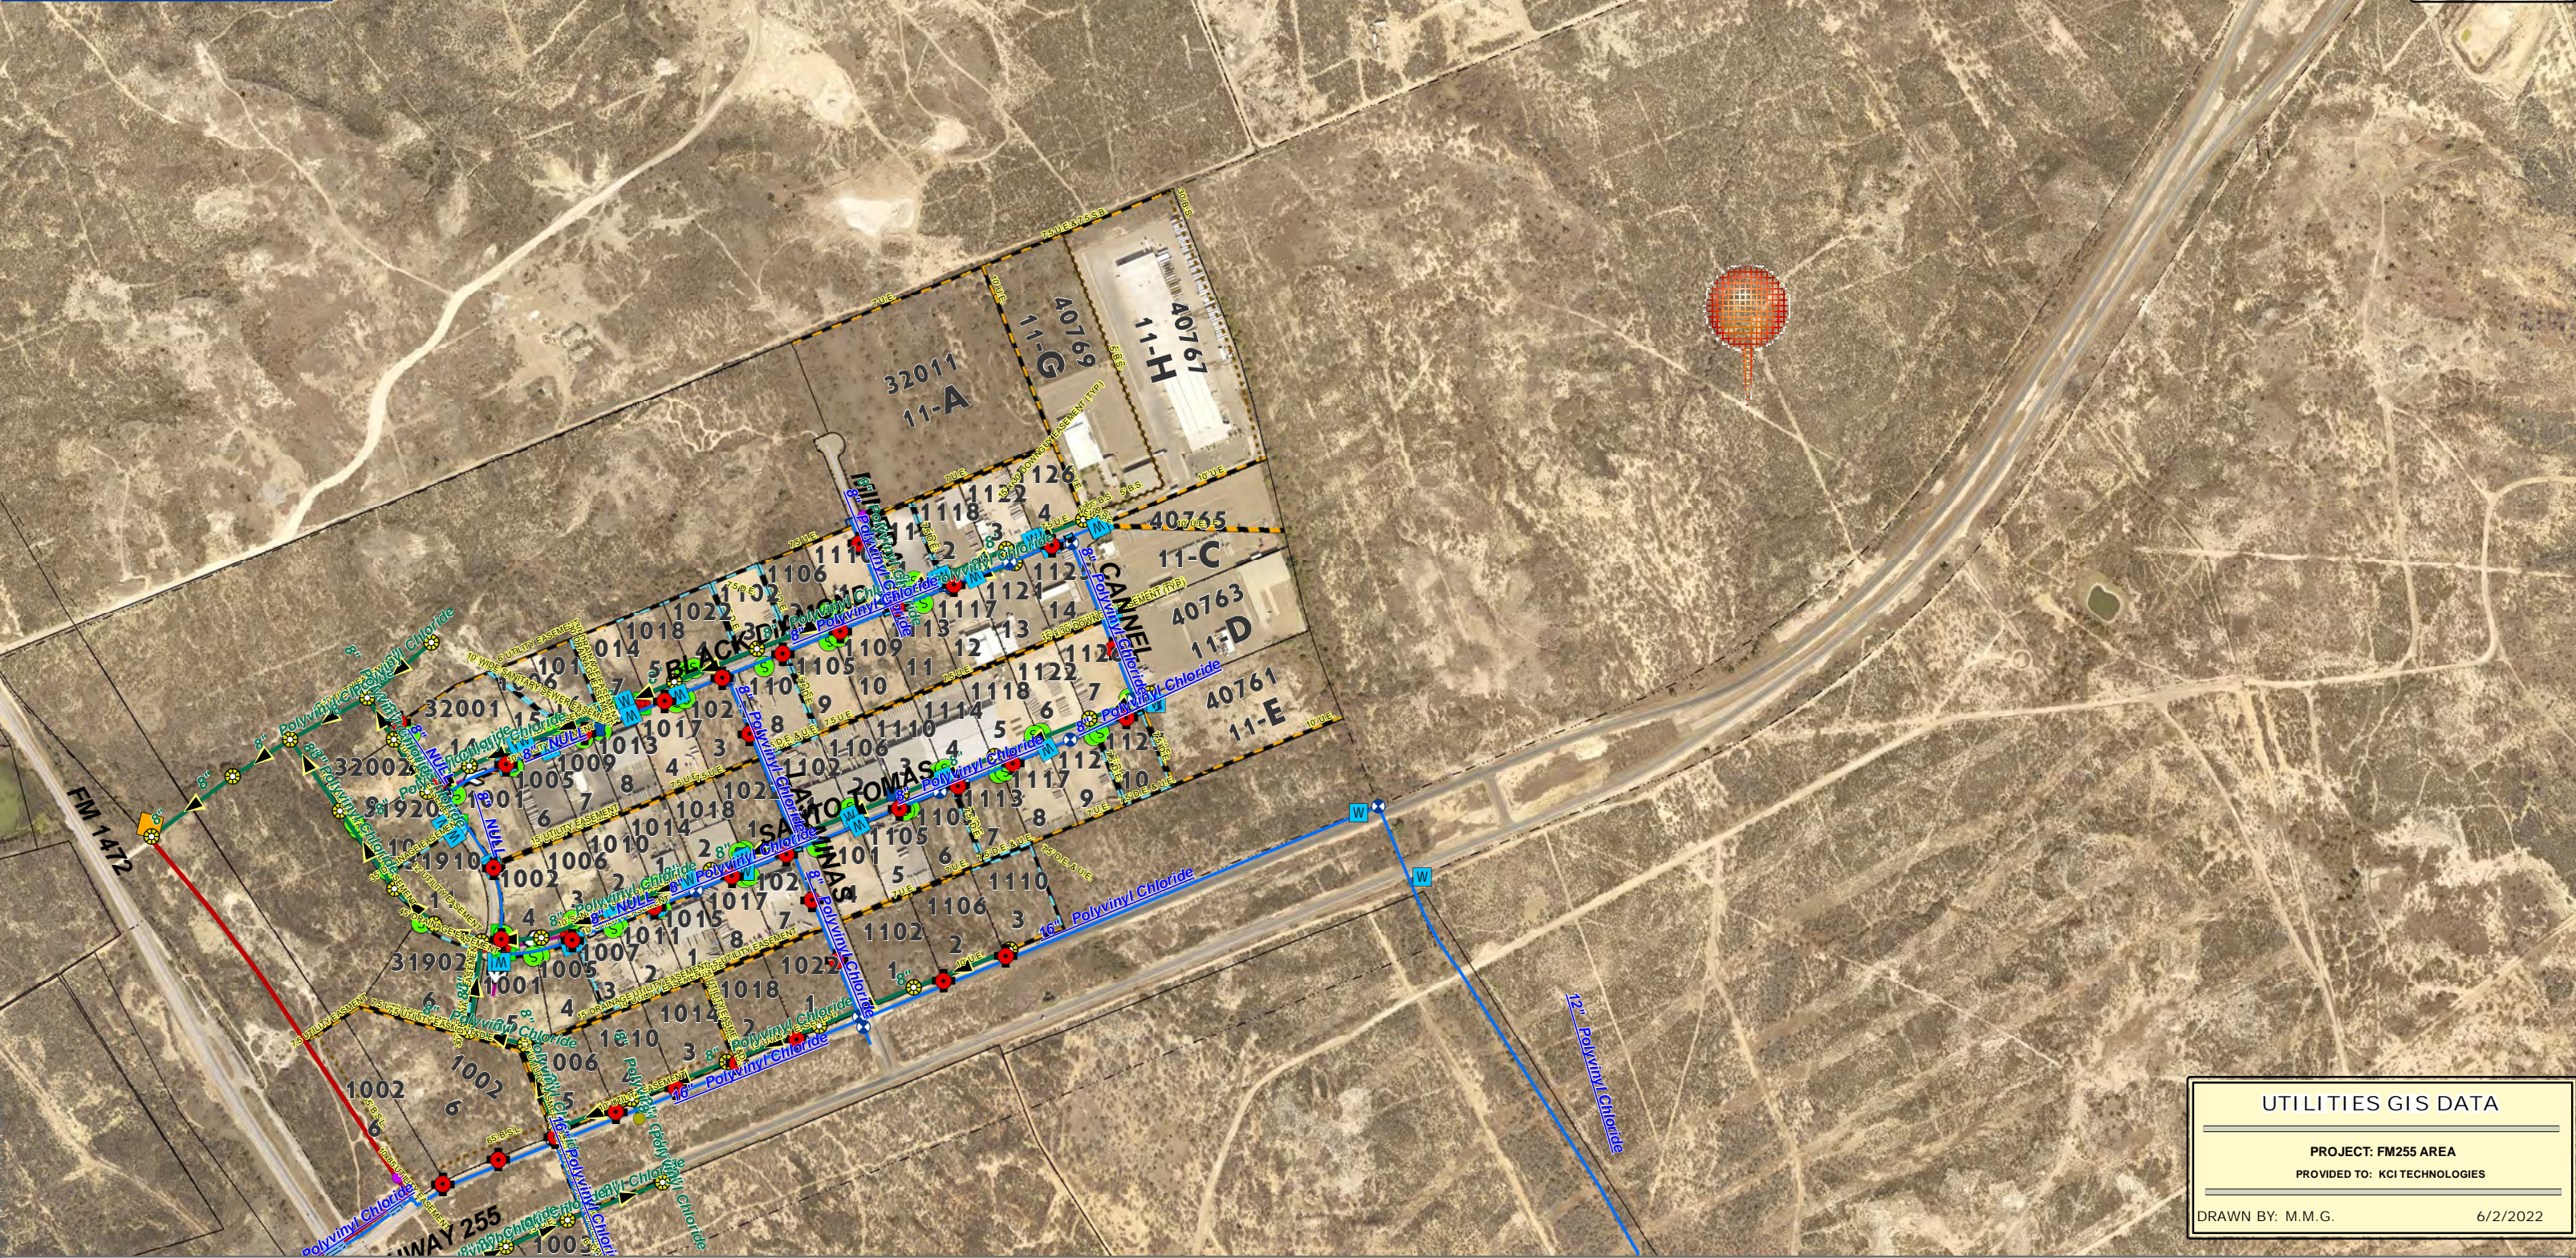

UTILITIES GIS DATA

PROJECT: FM255 AREA
 PROVIDED TO: KCI TECHNOLOGIES

DRAWN BY: M.M.G. 6/2/2022

Legend	FIRE HYDRANT	PLUG	WATER_VALVE	AIR RELEASE	WATER_MAIN_ABANDONED	GATE	EFFLUENT_BACKFLOW_PREVENTER	SEWER_FORCEMAIN	SEWER_STRUCTURE	SDoutfalls	SDfrenchdrains
CASING MATERIAL	PVC CASING	REDUCER	TYPE	WATERMANHOLE	WATER_STRUCTURE	TEMP PLUG	SEWER_MANHOLE	DIAMETER	SEWER_LIFTSTATION	SDmanholes	SDinlets
CONCRETE CASING	CONCRETE CASING	SLEEVE	INDICATOR	BUTTERFLY VALVE	BACKFLOW_PREVENTER	SEWER_LIFTSTATION	SEWER_LIFTSTATION	TYPE	SEWER_LIFTSTATION_ABANDONED	SDchannels	SDconduits
STEEL CASING	STEEL CASING	TEE	LEFT HANDED	FH GATE	WATER_MAIN	WATER_MAIN	WATER_MAIN	SEWER_SERVICE	SEWER_MAIN_ABANDONED	SDmanholes	SDinlets
WATER_HYDRANT	COUPLING	WATER_METER	ANGLE VALVE	GATE	WATER_LATERAL	WATER_LATERAL	WATER_LATERAL	SEWER_LATERAL	SEWER_FORCEMAIN_ABANDONED	SDchannels	SDconduits
TYPE	CROSS		BALL VALVE	PRV	WATER_MAIN	WATER_MAIN	WATER_MAIN	SEWER_LATERAL	EFFLUENT_ABANDONED	SDmanholes	SDinlets
BLOW OFF	BLOW OFF		BALL VALVE	PRV	WATER_MAIN	WATER_MAIN	WATER_MAIN	SEWER_LATERAL	EFFLUENT_ABANDONED	SDmanholes	SDinlets
			BALL VALVE	PRV	WATER_MAIN	WATER_MAIN	WATER_MAIN	SEWER_LATERAL	EFFLUENT_ABANDONED	SDmanholes	SDinlets