


Broadway Plaza
1208
E BROADWAY RD
TEMPE, AZ 85282

1208 **Floor Plan**

Office Space
FOR LEASE

Suite 103 ±998 SF

Lease Rate \$22.00/SF FS

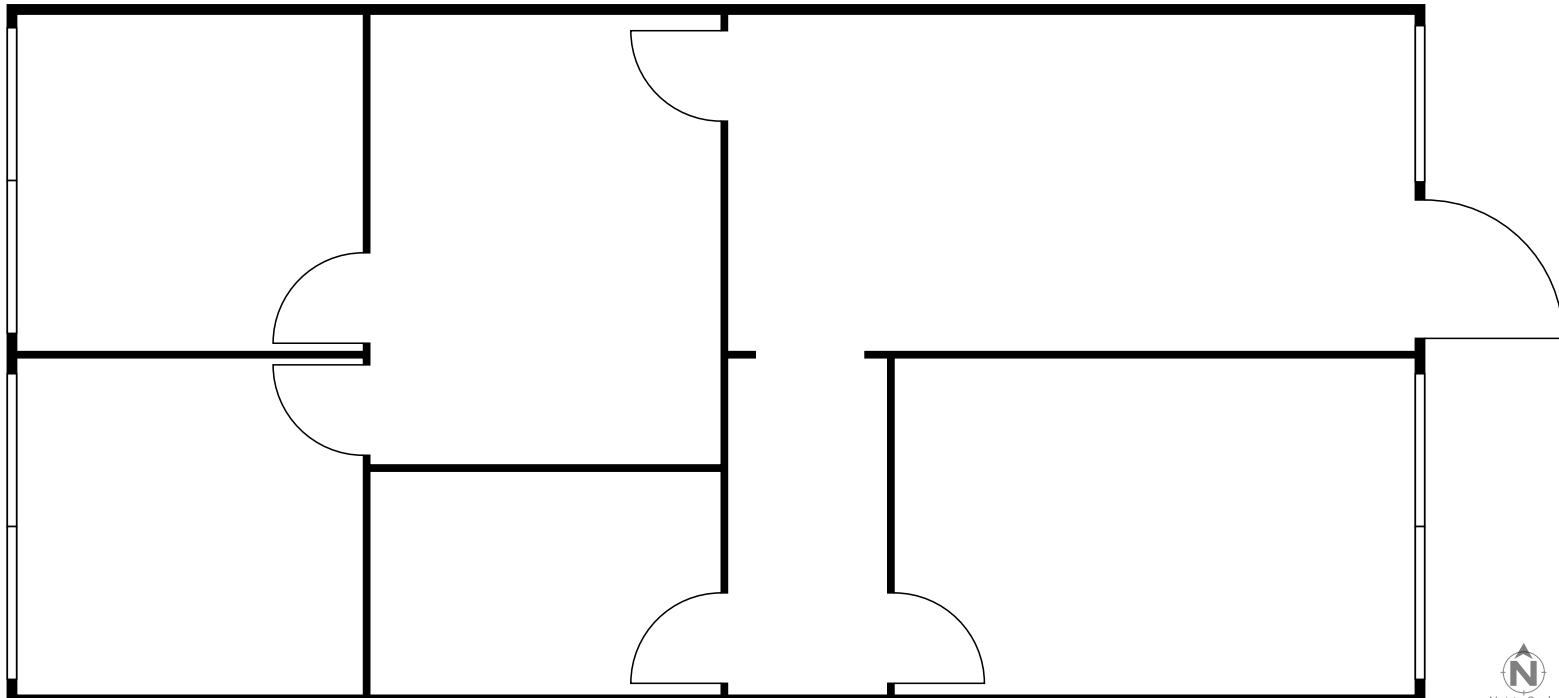

 Not to Scale

CONTACT US

Joe Pequeno

0 +1 602 735 5613
C +1 602 510 0003
joe.pequeno@cbre.com

Jamie Swirtz

0 +1 602 735 5630
C +1 480 343 8586
jamie.swirtz@cbre.com

© 2026 CBRE, Inc. All rights reserved. This information has been obtained from sources believed reliable, but has not been verified for accuracy or completeness. You should conduct a careful, independent investigation of the property and verify all information. Any reliance on this information is solely at your own risk. CBRE and the CBRE logo are service marks of CBRE, Inc. All other marks displayed on this document are the property of their respective owners, and the use of such logos does not imply any affiliation with or endorsement of CBRE. Photos herein are the property of their respective owners. Use of these images without the express written consent of the owner is prohibited.

CBRE

Broadway Plaza

1208


E BROADWAY RD
TEMPE, AZ 85282

1208 **Floor Plan**

Office Space
FOR LEASE

Suite 112 ±1,259 SF

Lease Rate \$22.00/SF FS

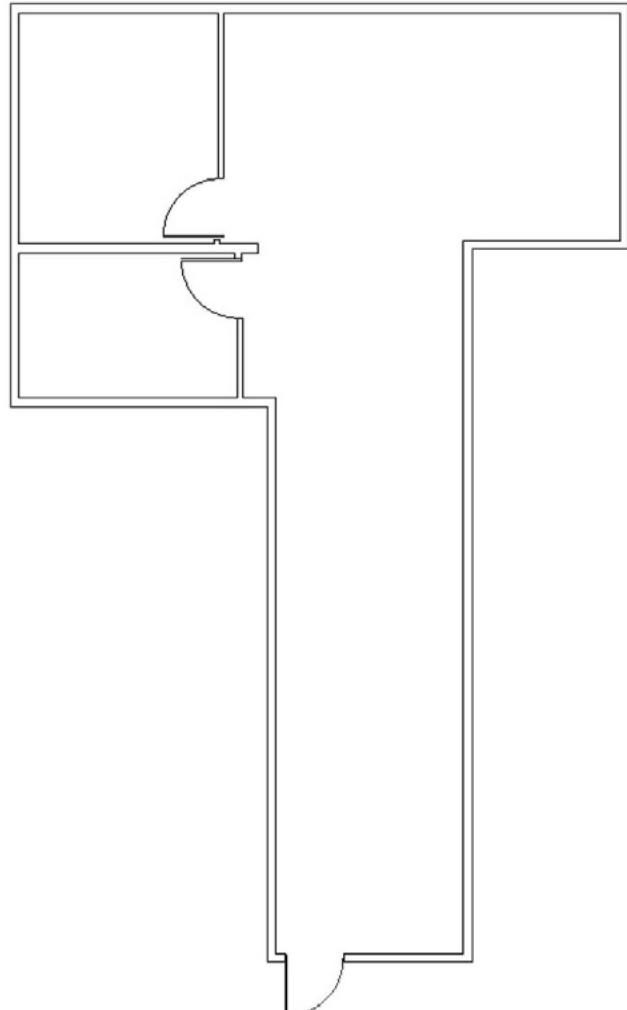

Not to Scale

CONTACT US

Joe Pequeno

0 +1 602 735 5613

C +1 602 510 0003

joe.pequeno@cbre.com

Jamie Swirtz

0 +1 602 735 5630

C +1 480 343 8586

jamie.swirtz@cbre.com

© 2026 CBRE, Inc. All rights reserved. This information has been obtained from sources believed reliable, but has not been verified for accuracy or completeness. You should conduct a careful, independent investigation of the property and verify all information. Any reliance on this information is solely at your own risk. CBRE and the CBRE logo are service marks of CBRE, Inc. All other marks displayed on this document are the property of their respective owners, and the use of such logos does not imply any affiliation with or endorsement of CBRE. Photos herein are the property of their respective owners. Use of these images without the express written consent of the owner is prohibited.

CBRE


Broadway Plaza
1208
E BROADWAY RD
TEMPE, AZ 85282

1208 **Floor Plan**

Office Space
FOR LEASE

Suite 202 ±1,257 SF

Lease Rate \$22.00/SF FS

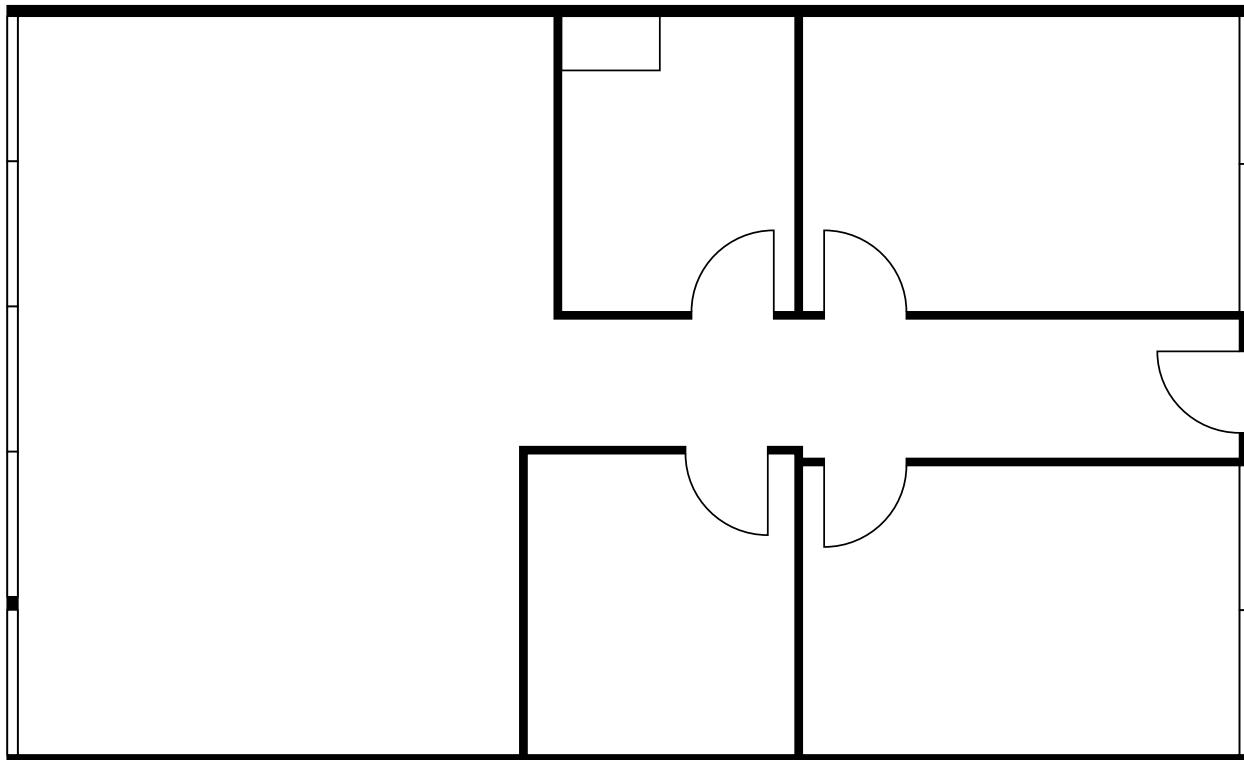

 Not to Scale

CONTACT US

Joe Pequeno

0 +1 602 735 5613
C +1 602 510 0003
joe.pequeno@cbre.com

Jamie Swirtz

0 +1 602 735 5630
C +1 480 343 8586
jamie.swirtz@cbre.com

© 2026 CBRE, Inc. All rights reserved. This information has been obtained from sources believed reliable, but has not been verified for accuracy or completeness. You should conduct a careful, independent investigation of the property and verify all information. Any reliance on this information is solely at your own risk. CBRE and the CBRE logo are service marks of CBRE, Inc. All other marks displayed on this document are the property of their respective owners, and the use of such logos does not imply any affiliation with or endorsement of CBRE. Photos herein are the property of their respective owners. Use of these images without the express written consent of the owner is prohibited.

CBRE

Broadway Plaza


1208
E BROADWAY RD
TEMPE, AZ 85282

1208 **Floor Plan**

Office Space
FOR LEASE

Suite 205 ±3,520 SF

Lease Rate \$22.00/SF FS

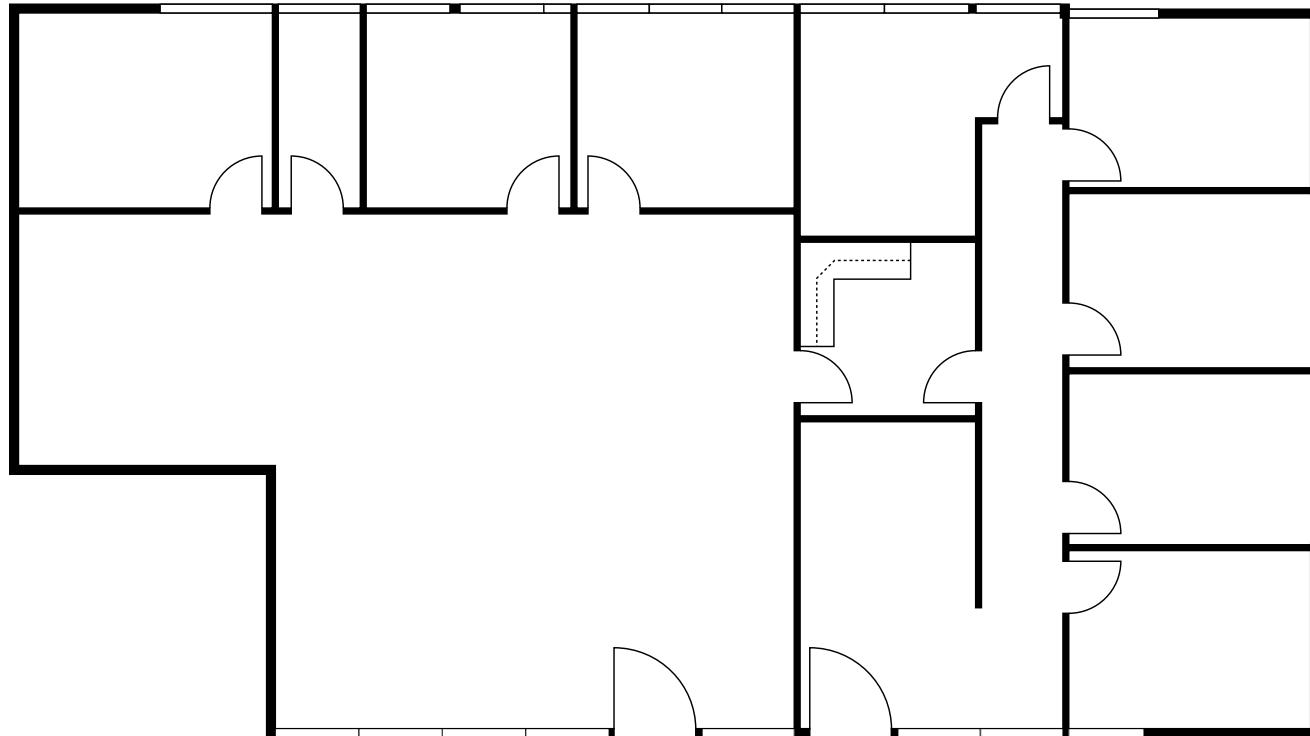

CONTACT US

Joe Pequeno

0 +1 602 735 5613
C +1 602 510 0003
joe.pequeno@cbre.com

Jamie Swirtz

0 +1 602 735 5630
C +1 480 343 8586
jamie.swirtz@cbre.com

© 2026 CBRE, Inc. All rights reserved. This information has been obtained from sources believed reliable, but has not been verified for accuracy or completeness. You should conduct a careful, independent investigation of the property and verify all information. Any reliance on this information is solely at your own risk. CBRE and the CBRE logo are service marks of CBRE, Inc. All other marks displayed on this document are the property of their respective owners, and the use of such logos does not imply any affiliation with or endorsement of CBRE. Photos herein are the property of their respective owners. Use of these images without the express written consent of the owner is prohibited.

CBRE

Broadway Plaza

1208


E BROADWAY RD
TEMPE, AZ 85282

1208 **Floor Plan**

Office Space
FOR LEASE

Suite 215 ±4,631 SF

Lease Rate \$22.00/SF FS

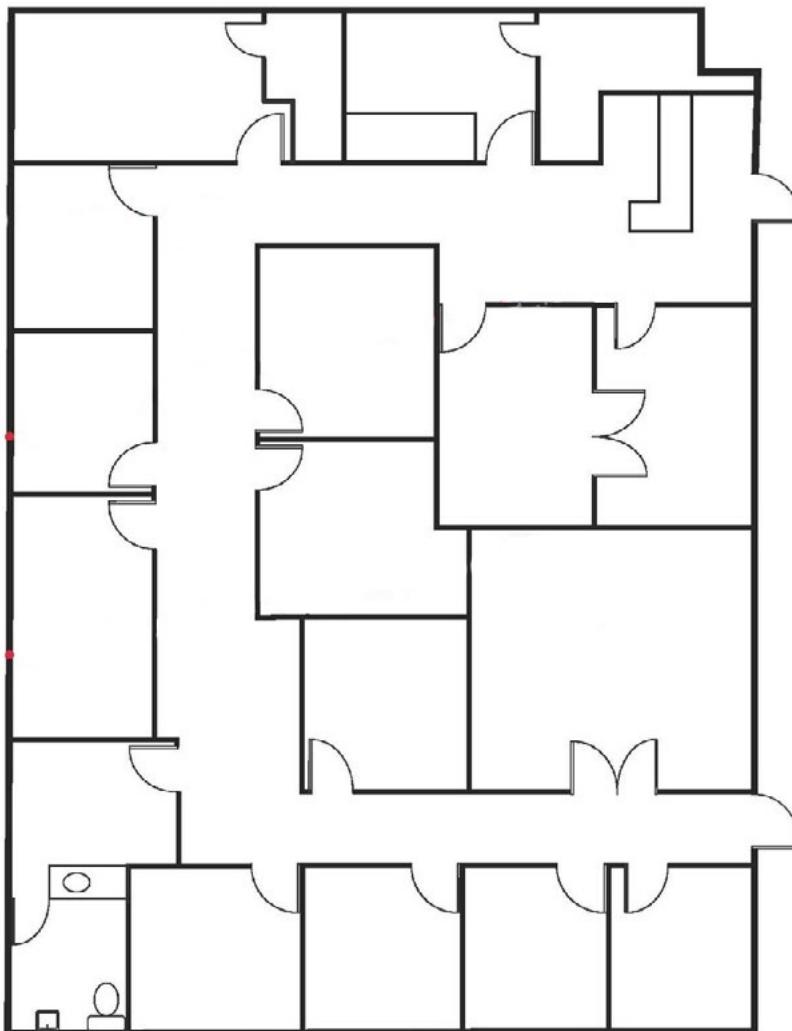

CONTACT US

Joe Pequeno

0 +1 602 735 5613

C +1 602 510 0003

joe.pequeno@cbre.com

Jamie Swirtz

0 +1 602 735 5630

C +1 480 343 8586

jamie.swirtz@cbre.com

© 2026 CBRE, Inc. All rights reserved. This information has been obtained from sources believed reliable, but has not been verified for accuracy or completeness. You should conduct a careful, independent investigation of the property and verify all information. Any reliance on this information is solely at your own risk. CBRE and the CBRE logo are service marks of CBRE, Inc. All other marks displayed on this document are the property of their respective owners, and the use of such logos does not imply any affiliation with or endorsement of CBRE. Photos herein are the property of their respective owners. Use of these images without the express written consent of the owner is prohibited.

CBRE

Broadway Plaza


1208
E BROADWAY RD
TEMPE, AZ 85282

1208 **Floor Plan**

Office Space
FOR LEASE

Suite 218 ±1,763 SF

Lease Rate \$22.00/SF FS

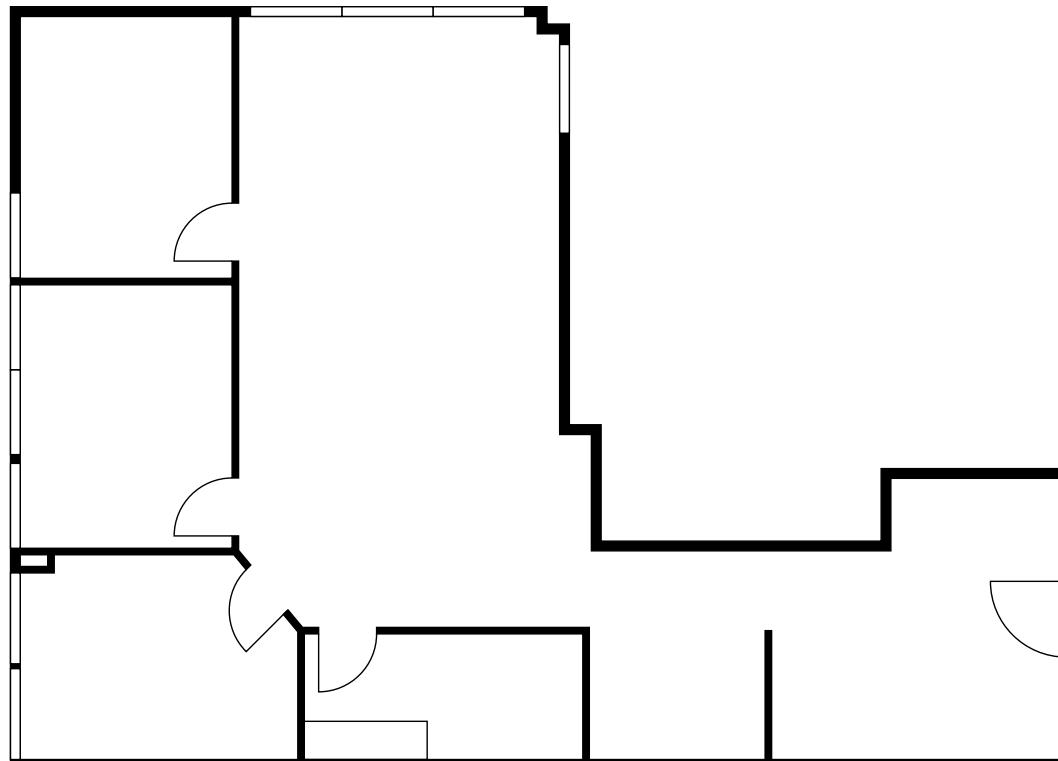

CONTACT US

Joe Pequeno

0 +1 602 735 5613

C +1 602 510 0003

joe.pequeno@cbre.com

Jamie Swirtz

0 +1 602 735 5630

C +1 480 343 8586

jamie.swirtz@cbre.com

© 2026 CBRE, Inc. All rights reserved. This information has been obtained from sources believed reliable, but has not been verified for accuracy or completeness. You should conduct a careful, independent investigation of the property and verify all information. Any reliance on this information is solely at your own risk. CBRE and the CBRE logo are service marks of CBRE, Inc. All other marks displayed on this document are the property of their respective owners, and the use of such logos does not imply any affiliation with or endorsement of CBRE. Photos herein are the property of their respective owners. Use of these images without the express written consent of the owner is prohibited.

CBRE