

FOR LEASE

PLEASANTON PARK

*±1,624 SF - ±6,266 Office Suites
Available For Lease in Pleasanton*

6601 OWENS DR, PLEASANTON, CA 94588





SUITE AVAILABILITY

SUITE 115	±1,624 RSF
SUITE 270	±2,280 RSF
SUITE 150	±6,266 RSF

PROPERTY HIGHLIGHTS

- Excellent access to I-580/I-680
- Comcast and fiber to building
- Walking distance to restaurants, and retail shops
- Dublin/Pleasanton BART station short walk away
- Excellent parking ratio 4/1,000

SIMON VOGT, SIOR
925.905.1112
simon.vogt@kidder.com
LIC N° 01879314


6601 OWENS DR

SUITE 115

$\pm 1,624$ SF
AVAILABLE

CALL
FOR LEASE RATE

AVAILABLE
SUMMER 2025

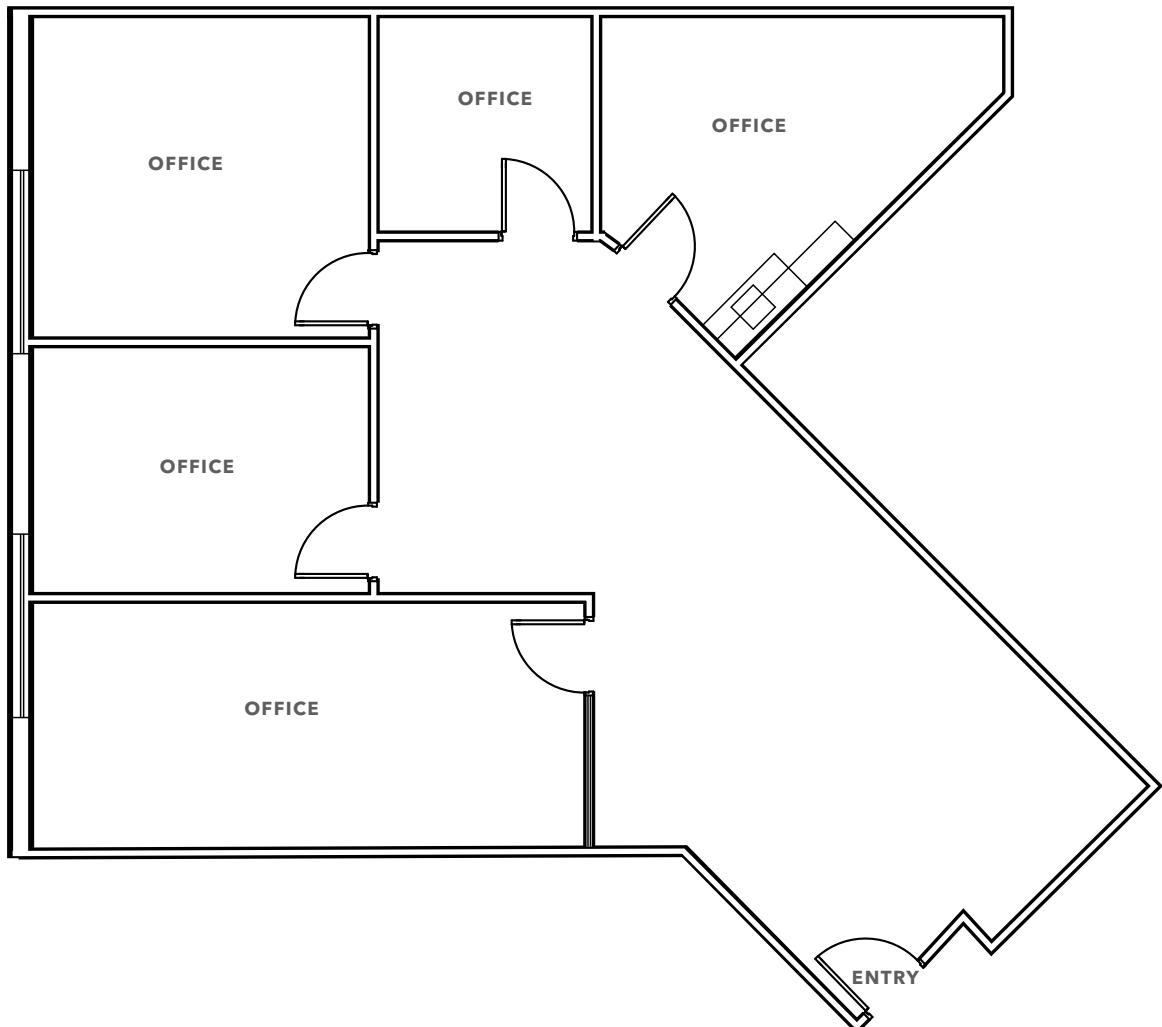


FLOOR PLAN NOT TO SCALE

AVAILABLE FOR LEASE

KIDDER MATHEWS

6601 OWENS DR

SUITE 270

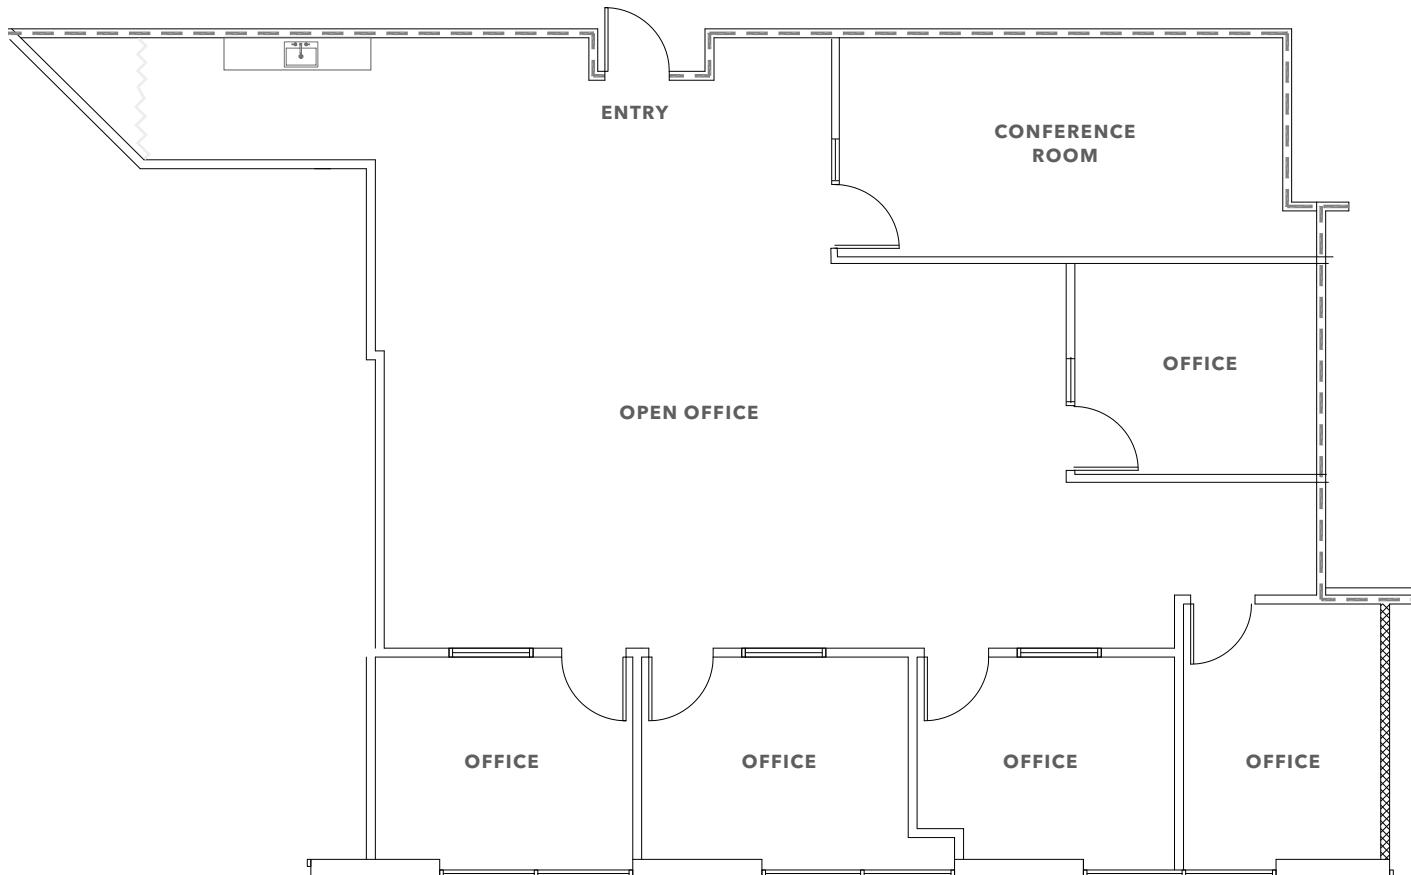

±2,280 SF
AVAILABLE

CALL
FOR LEASE RATE

NOW
AVAILABLE


FLOOR PLAN NOT TO SCALE

AVAILABLE FOR LEASE

KIDDER MATHEWS

6601 OWENS DR

SUITE 150

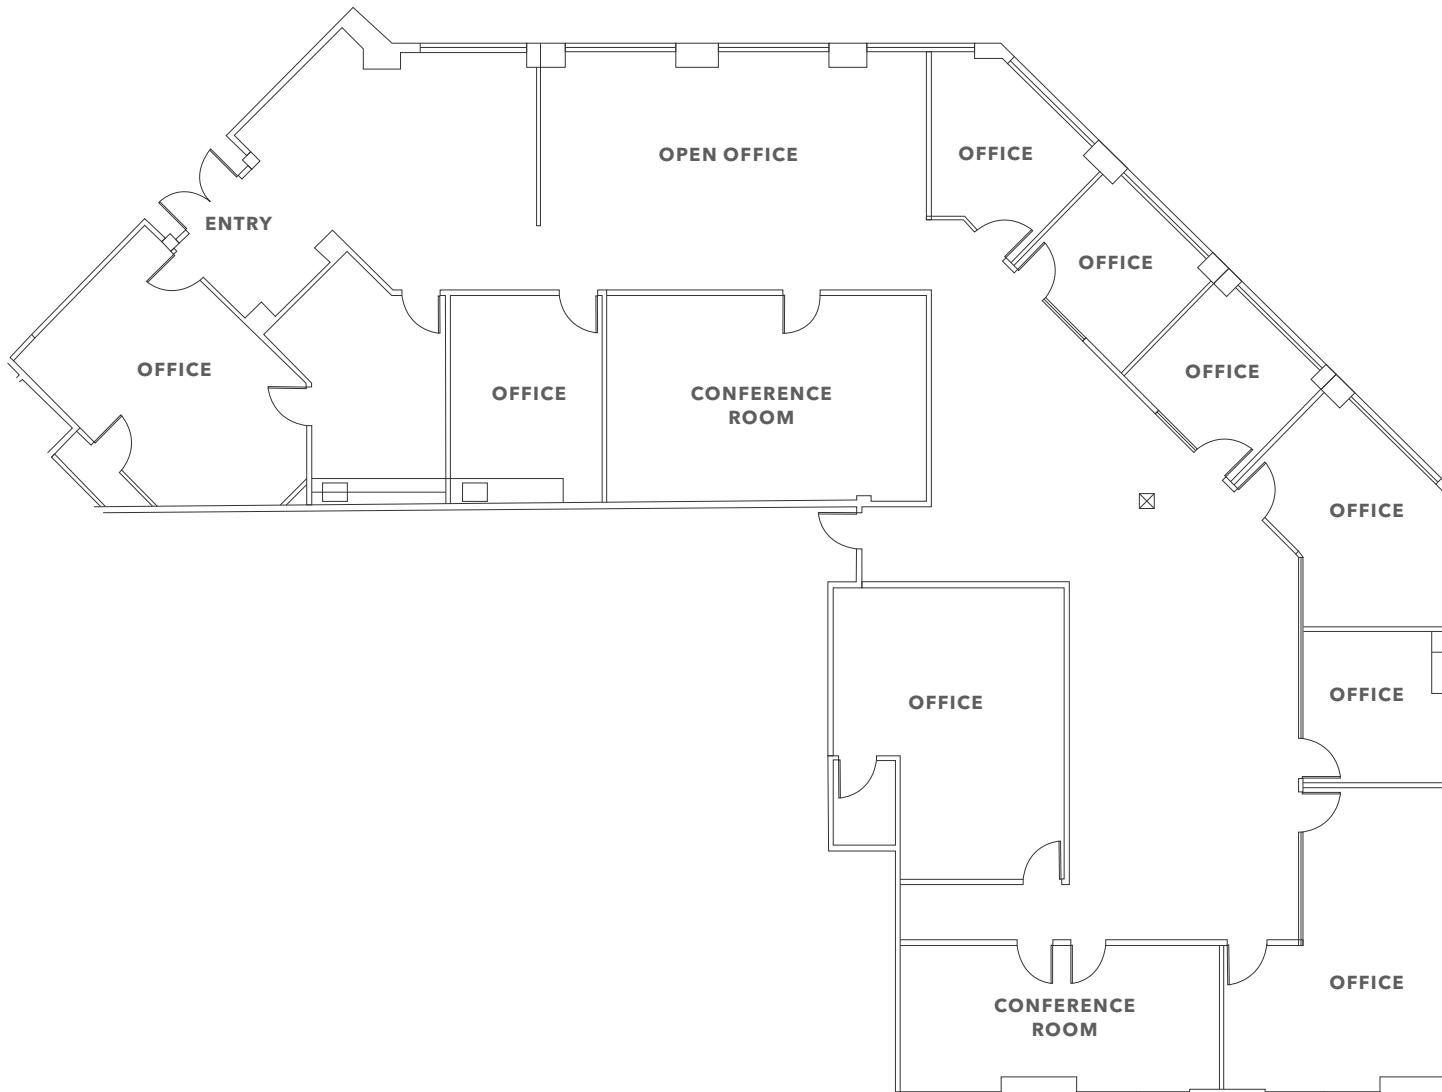

±6,266 SF
AVAILABLE

CALL
FOR LEASE RATE

NOW
AVAILABLE

FLOOR PLAN NOT TO SCALE



6601 OWENS DR

For more information on
this property, please contact

SIMON VOGT, SIOR
925.905.1112
simon.vogt@kidder.com
LIC N° 01879314

KIDDER.COM

km Kidder Mathews