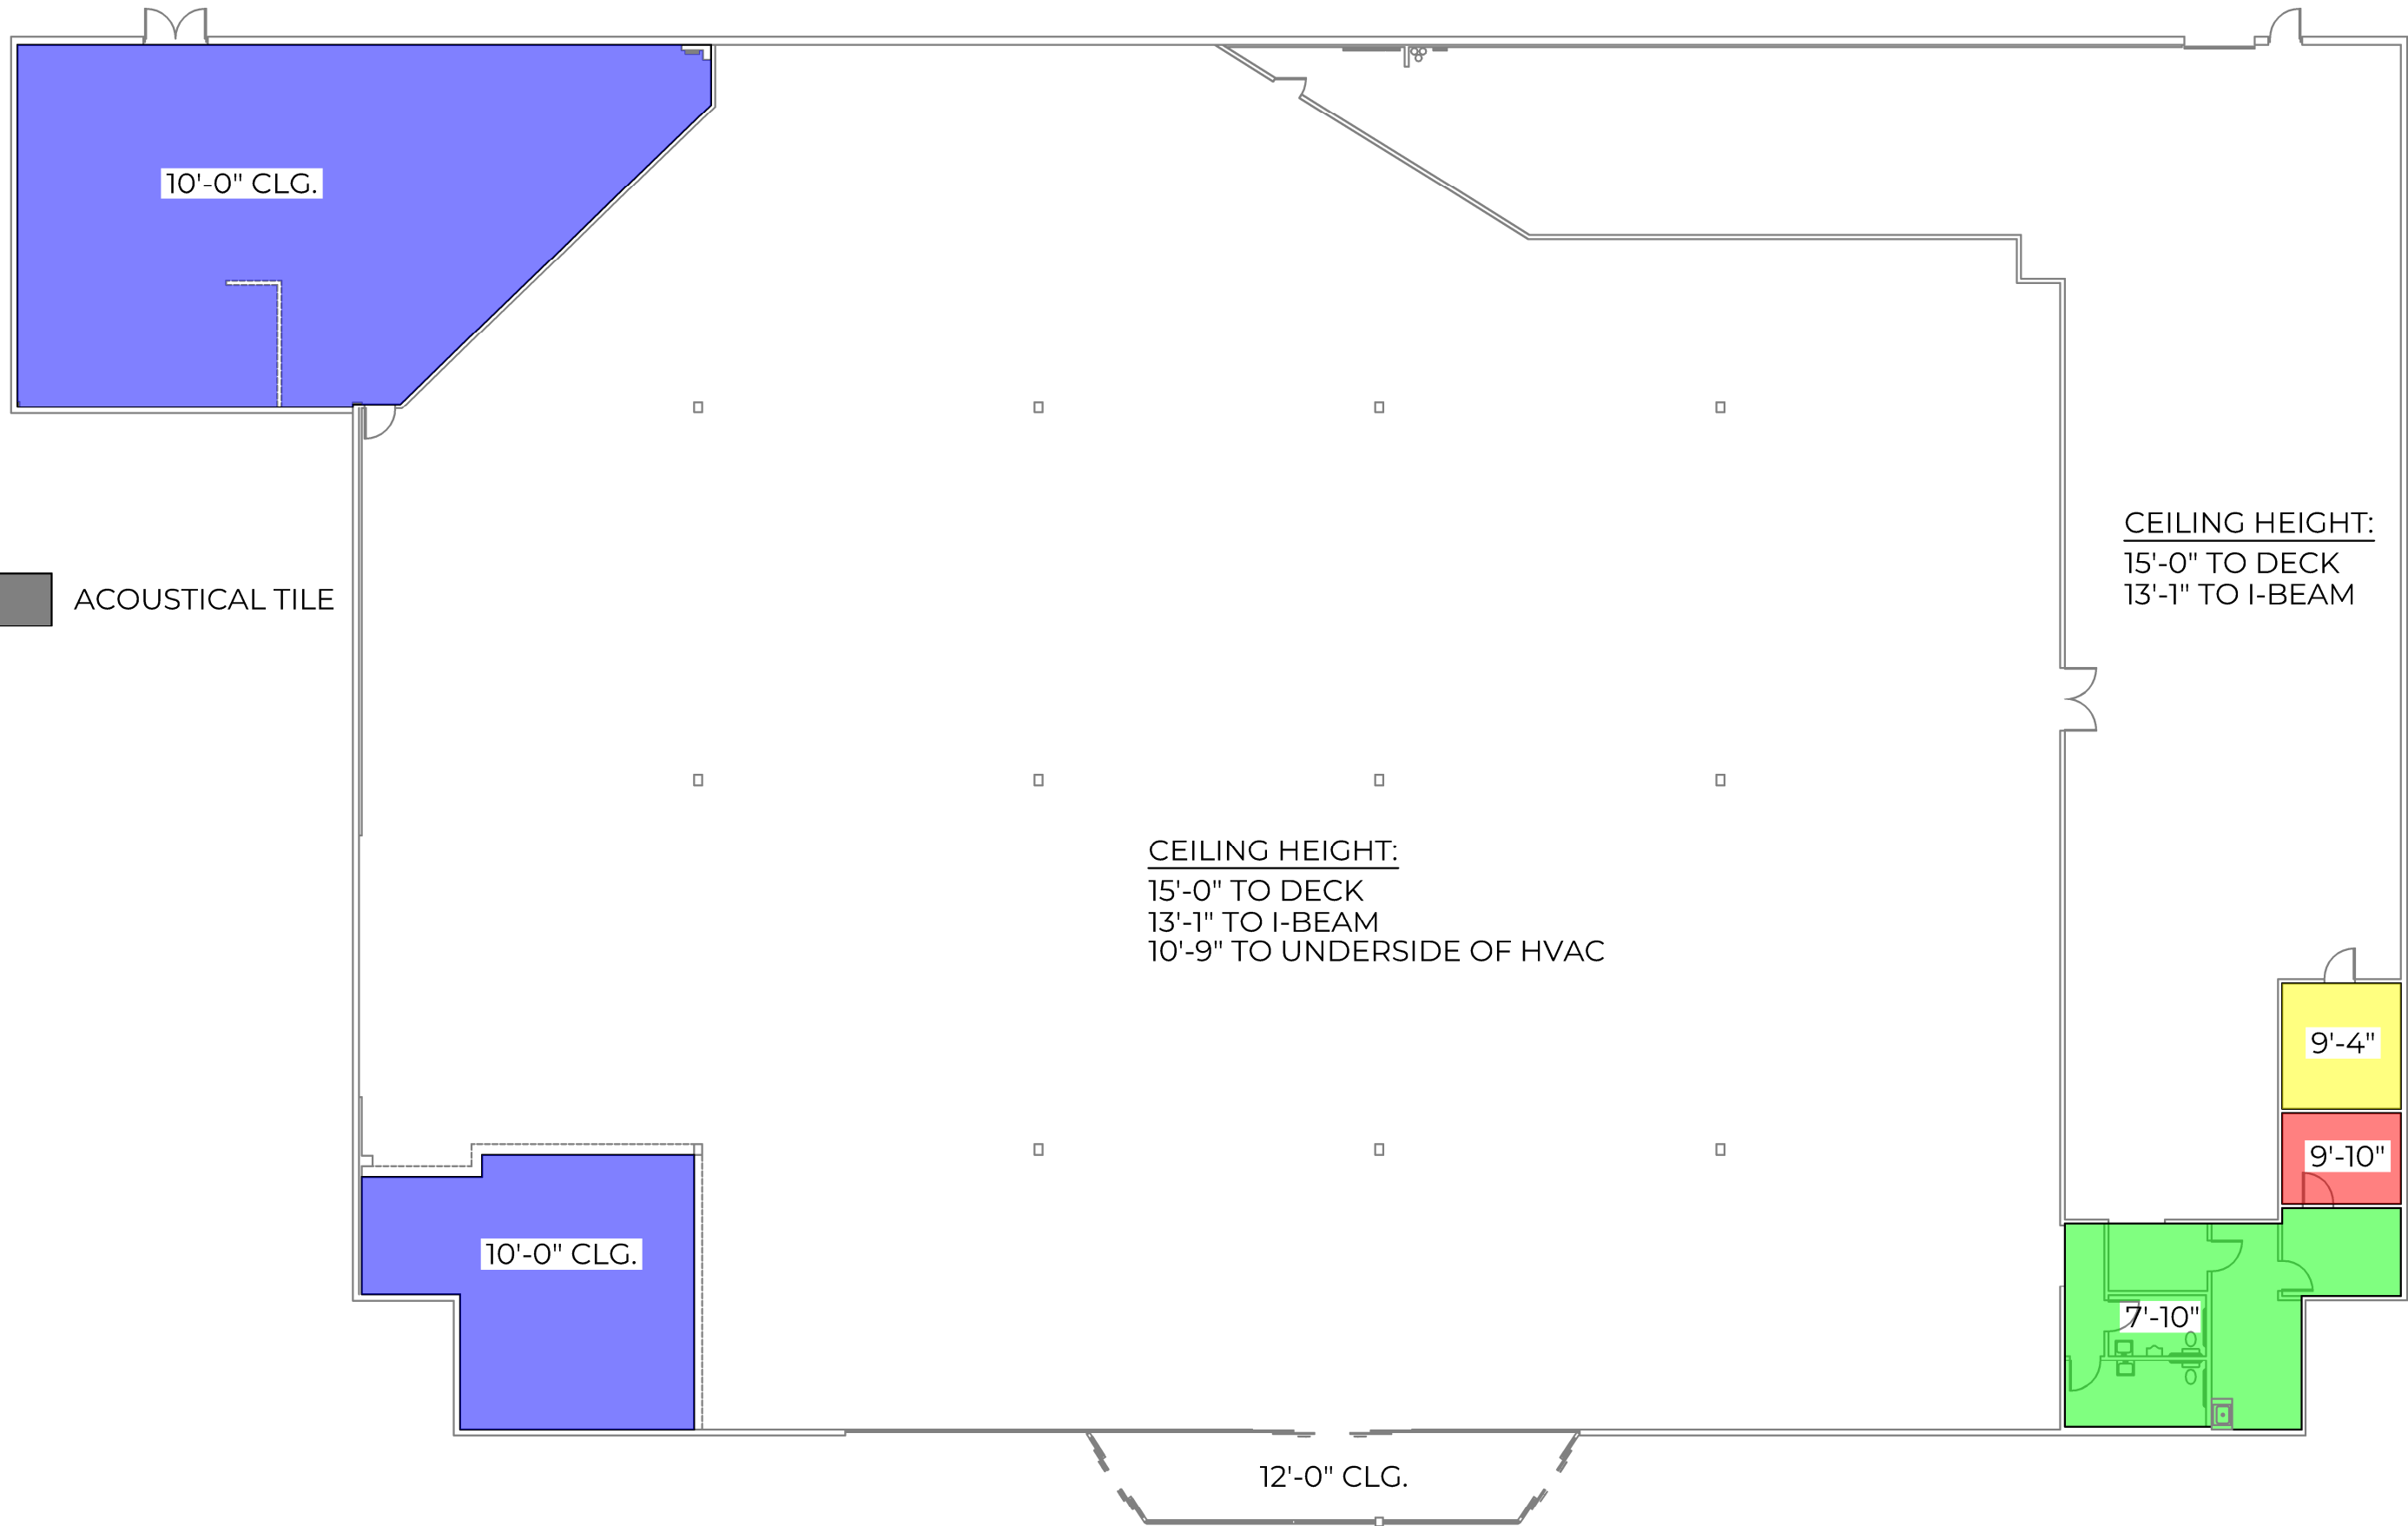


SORCI DESIGN GROUP
interior commercial architecture

PROJECT: BARGAIN HUNT
1241 N MT JULIET RD #106, MT JULIET, TN 37122

RE: CEILING HEIGHTS
SCALE: NOT TO SCALE

DATE: 05/07/2025

JOB #: 10872-000