

HAWLEY LANE PROFESSIONAL CENTER  
**160 HAWLEY LANE**  
TRUMBULL, CT 06611



## Professional Medical / Office Condominiums Available at Crossroads of Merritt Parkway & Route 8 in Trumbull, CT

Angel Commercial, LLC, acting as the exclusive commercial real estate broker, is pleased to offer several medical/office condominiums for sale at the **Hawley Lane Professional Center**, located at **160 Hawley Lane in Trumbull, Connecticut**. Three unique condominiums are available, presenting an excellent opportunity to select the size and price that best fits your requirements in a conveniently located medical corridor.

Choose from:

**Suite 105-107: 3,266 SF at \$675,000 | Suite 204: 1,798 SF at \$375,000 | Suite 205: 908 SF at \$195,000**

These units are also available for lease at \$16/SF NNN.

Locate your practice or office here and become part of the professional community at this center, alongside Yale New Haven Health and other respected providers. Directly across the street, you'll find DaVita Kidney Care and The Vascular Experts. Situated within half a mile away are large pediatric and neurology practices, and a Yale New Haven Health anchored medical building that is home to a variety of primary care and specialty practices, as well as a blood draw facility. Also located within half a mile is a large Class A office building with a variety of office tenants.

The Hawley Lane Professional Center's 23,200 SF is comprised of three levels on 2.09 acres in a B-C Zone. The premises are meticulously maintained and feature ample parking at 6 spaces per 1,000 SF, professional landscaping, and common hallways renovated in early 2025.

Near the Trumbull/Stratford border, less than one mile from the Merritt Parkway - Exit 33 & 34, and just off Route 8, with proximity to Route 25, the Center is ideally located for accessibility by patients/clients and staff. The site offers further convenience as it is adjacent to numerous retail and hospitality options such as Kohl's, Target, Best Buy, Big Y, and the Marriott Trumbull Hotel.

For more information, please contact Eva Kornreich, Vice President, Angel Commercial, LLC, at (203) 335-6600, Ext. 23.

No warranty or representation, express or implied, is made as to the accuracy of the information contained herein, and same is submitted subject to errors, omissions, change of price, rental or other conditions, withdrawal without notice and to any special listing conditions imposed by our principals.

**HAWLEY LANE PROFESSIONAL CENTER**  
**160 HAWLEY LANE**  
**TRUMBULL, CT 06611**

**SUITE 105-107    3,266 SF**

<b>Sale Price:</b>	\$675,000
<b>Common Charges:</b>	\$2,321/Month (2025)
<b>Real Estate Taxes:</b>	\$19,366.84 (2025)

**SUITE 204    1,798 SF**

<b>Sale Price:</b>	\$375,000
<b>Common Charges:</b>	\$1,278/Month (2025)
<b>Real Estate Taxes:</b>	\$11,599.60 (2025)

**SUITE 205    908 SF**

<b>Sale Price:</b>	\$195,000
<b>Common Charges:</b>	\$645/Month (2025)
<b>Real Estate Taxes:</b>	\$4,831.72 (2025)

**DEMOGRAPHICS    ONE MILE    THREE MILES**

<b>Population:</b>	21.6k	147.3k
<b>Median HH Income:</b>	\$127.1k	\$84.5k

**HAWLEY LANE PROFESSIONAL CENTER**

<b>Total Size:</b>	23,282 SF
<b>Land:</b>	2.09 Acres
<b>Zoning:</b>	B-C Zone
<b>Year Built:</b>	1980
<b>Construction:</b>	Brick Masonry
<b>Stories:</b>	Two plus Lower Level

**FEATURES**

<b>Traffic Count:</b>	16,145 Average Daily Volume
<b>Parking:</b>	140 Shared Spaces (6/1,000 SF)
<b>Amenities:</b>	Elevator, Handicap Accessible, Four Common Restrooms (Two on the 1 <sup>st</sup> Floor & Two on the 2 <sup>nd</sup> Floor)

**UTILITIES**


<b>Water/Sewer:</b>	City/City
<b>A/C:</b>	Central Air Conditioning
<b>Heating:</b>	Electric



No warranty or representation, express or implied, is made as to the accuracy of the information contained herein, and same is submitted subject to errors, omissions, change of price, rental or other conditions, withdrawal without notice and to any special listing conditions imposed by our principals.

HAWLEY LANE PROFESSIONAL CENTER  
**160 HAWLEY LANE**  
TRUMBULL, CT 06611


**PARCEL MAP**

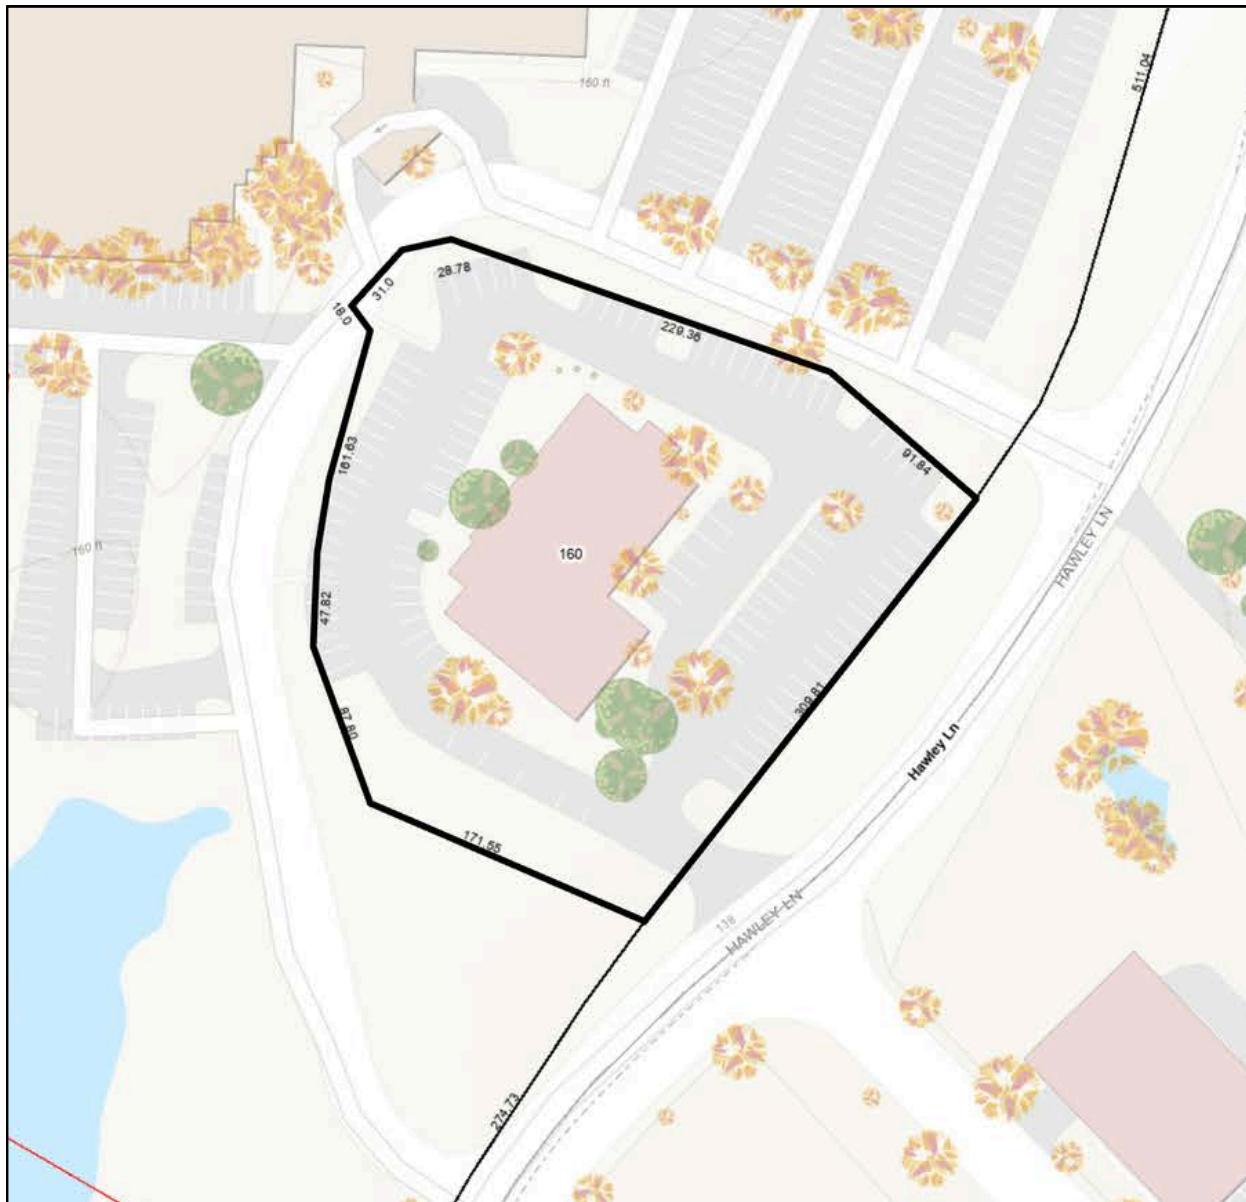

No warranty or representation, express or implied, is made as to the accuracy of the information contained herein, and same is submitted subject to errors, omissions, change of price, rental or other conditions, withdrawal without notice and to any special listing conditions imposed by our principals.

HAWLEY LANE PROFESSIONAL CENTER  
**160 HAWLEY LANE**  
TRUMBULL, CT 06611

**SUITE 105-107 FLOOR PLAN: 3,266 SF**

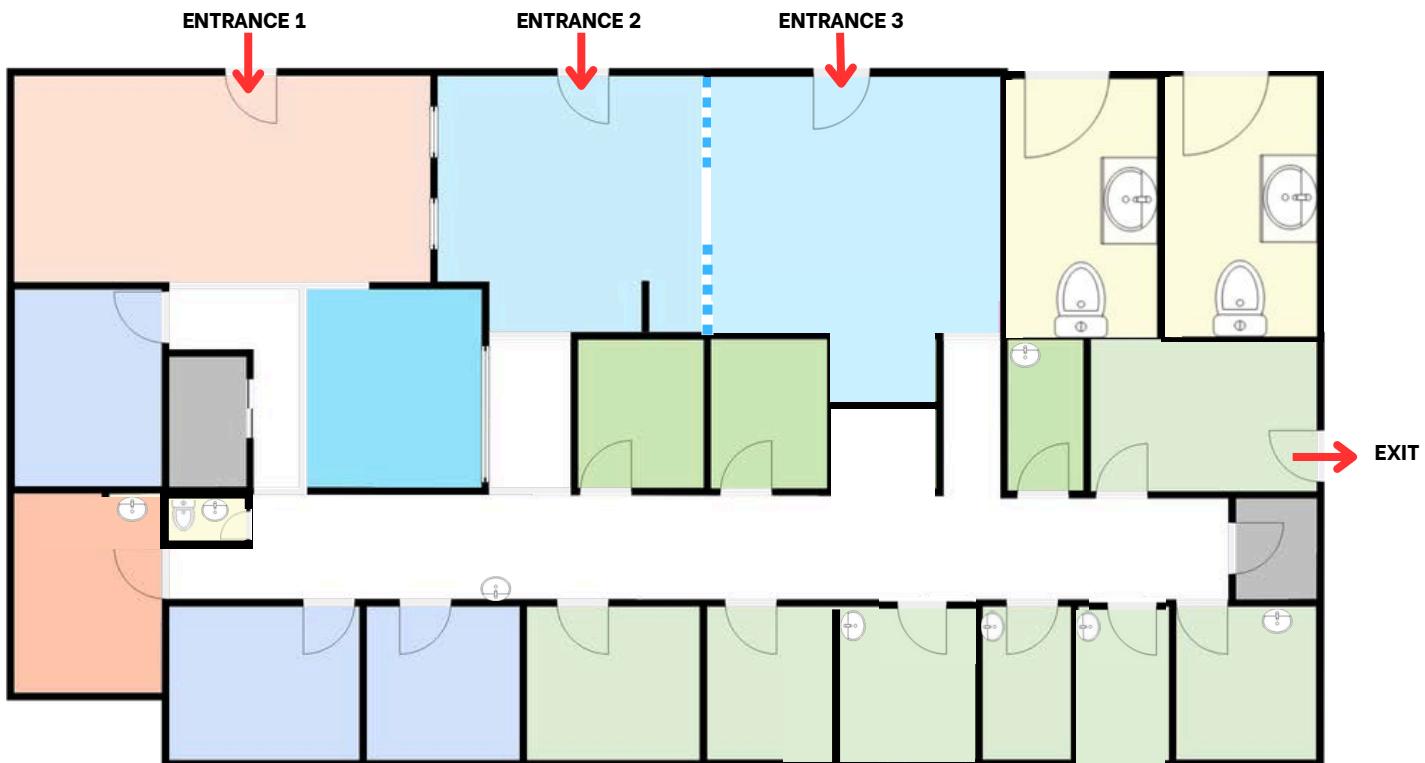

**NOT TO SCALE**

*No warranty or representation, express or implied, is made as to the accuracy of the information contained herein, and same is submitted subject to errors, omissions, change of price, rental or other conditions, withdrawal without notice and to any special listing conditions imposed by our principals.*

HAWLEY LANE PROFESSIONAL CENTER  
**160** HAWLEY LANE  
TRUMBULL, CT 06611

**SUITE 204 FLOOR PLAN: 1,798 SF**




**NOT TO SCALE**

*No warranty or representation, express or implied, is made as to the accuracy of the information contained herein, and same is submitted subject to errors, omissions, change of price, rental or other conditions, withdrawal without notice and to any special listing conditions imposed by our principals.*

HAWLEY LANE PROFESSIONAL CENTER  
**160** HAWLEY LANE  
TRUMBULL, CT 06611

**SUITE 205 FLOOR PLAN: 908 SF**

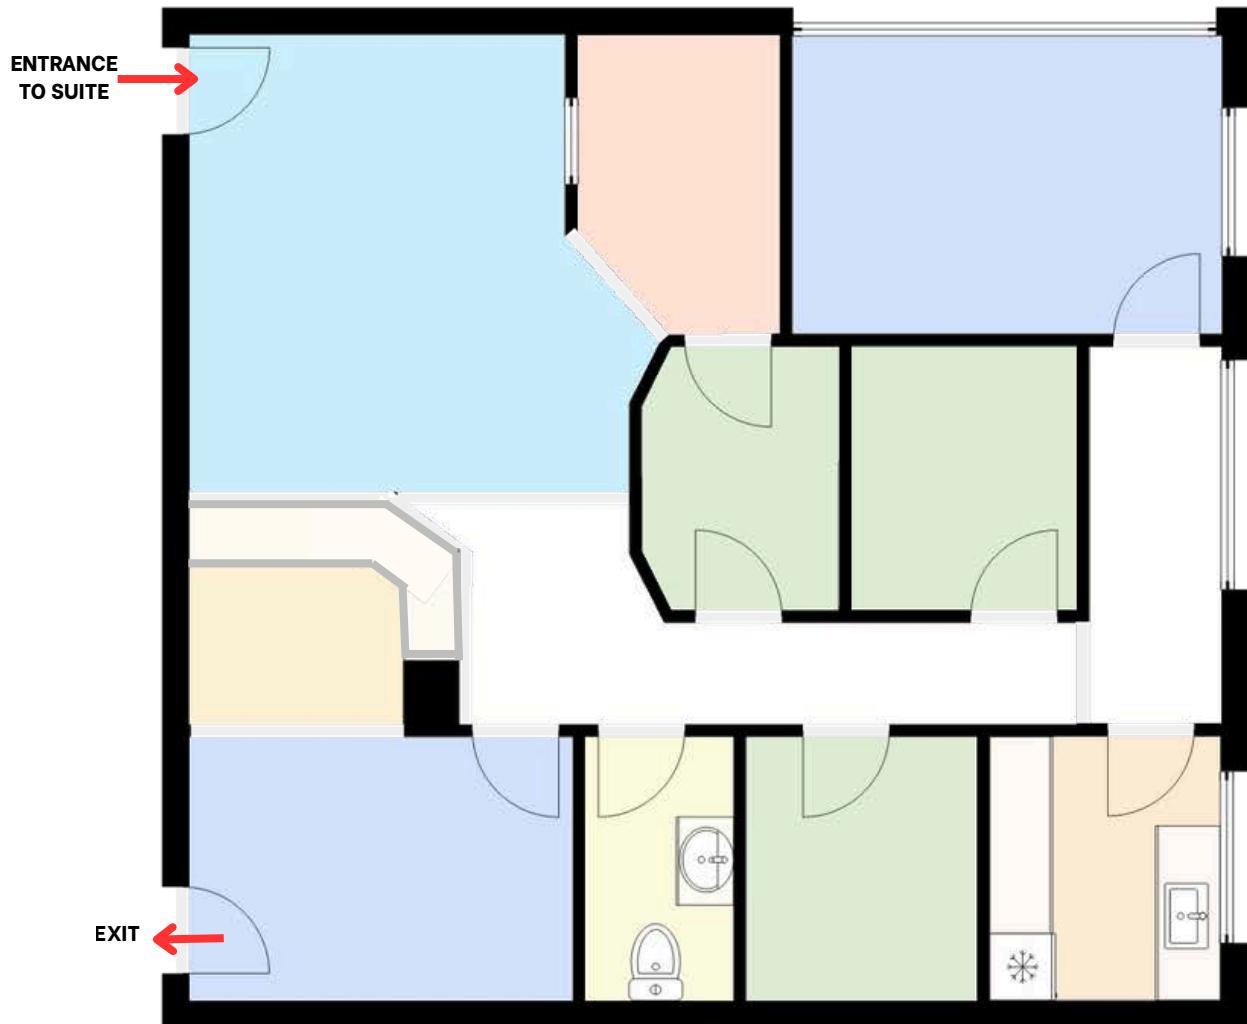

**NOT TO SCALE**

*No warranty or representation, express or implied, is made as to the accuracy of the information contained herein, and same is submitted subject to errors, omissions, change of price, rental or other conditions, withdrawal without notice and to any special listing conditions imposed by our principals.*