

SCOTTSDALE AIRPARK SUBMARKET

PARKING LOT FOR LEASE

AT SIGNALIZED INTERSECTION | ADJACENT TO COSTCO



15301 N HAYDEN ROAD • SCOTTSDALE, ARIZONA 85260

FOR MORE INFORMATION PLEASE CONTACT:



Randy Shell
Designated Broker
C 480.694.4100
randy@shellcommercial.com



Amanda Wright
Senior Associate
C 480.236.0037
amanda@shellcommercial.com




16410 N 91st Street | Suite 112 | Scottsdale, AZ 85260

480.443.3992
shellcommercial.com

The above is subject to prior sales and leasing. This information has been secured from sources we believe to be reliable, but we make no representation or warranties, expressed or implied as to the accuracy of this information.

- Rate: \$100/space
- 208 Parking spaces
- Asphalt paved
- Lighting
- Traffic signal at 84th Street & Hayden Road for easy access
- Main entry driveway shared with “The Core Scottsdale” Luxury Apartments
- Loop 101 Freeway Interchange minutes away!

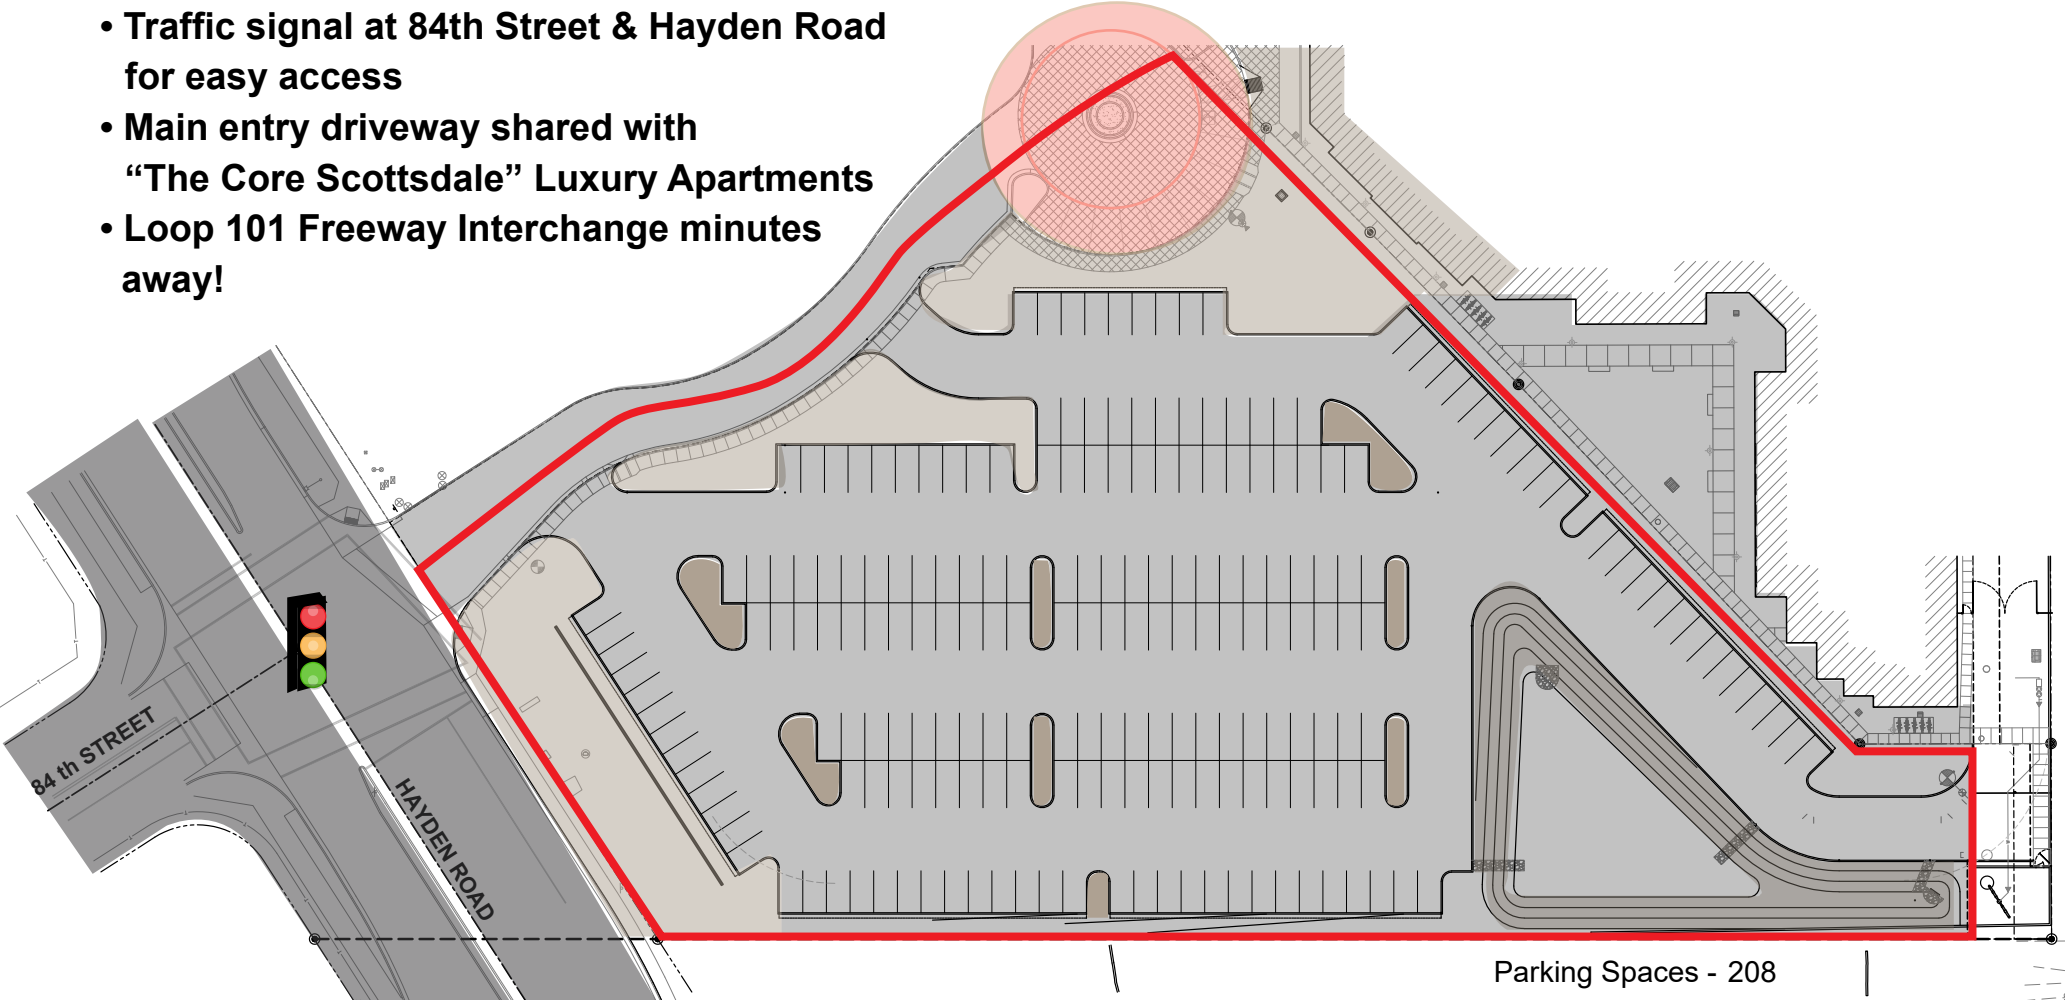


Parking Spaces - 208




 
All information contained herein is subject to prior sales and leasing. This information has been secured from sources we believe to be reliable, but we make no representation or warranties, expressed or implied, as to the accuracy of this information.

SITE PLAN
SCALE: 1" = 40'

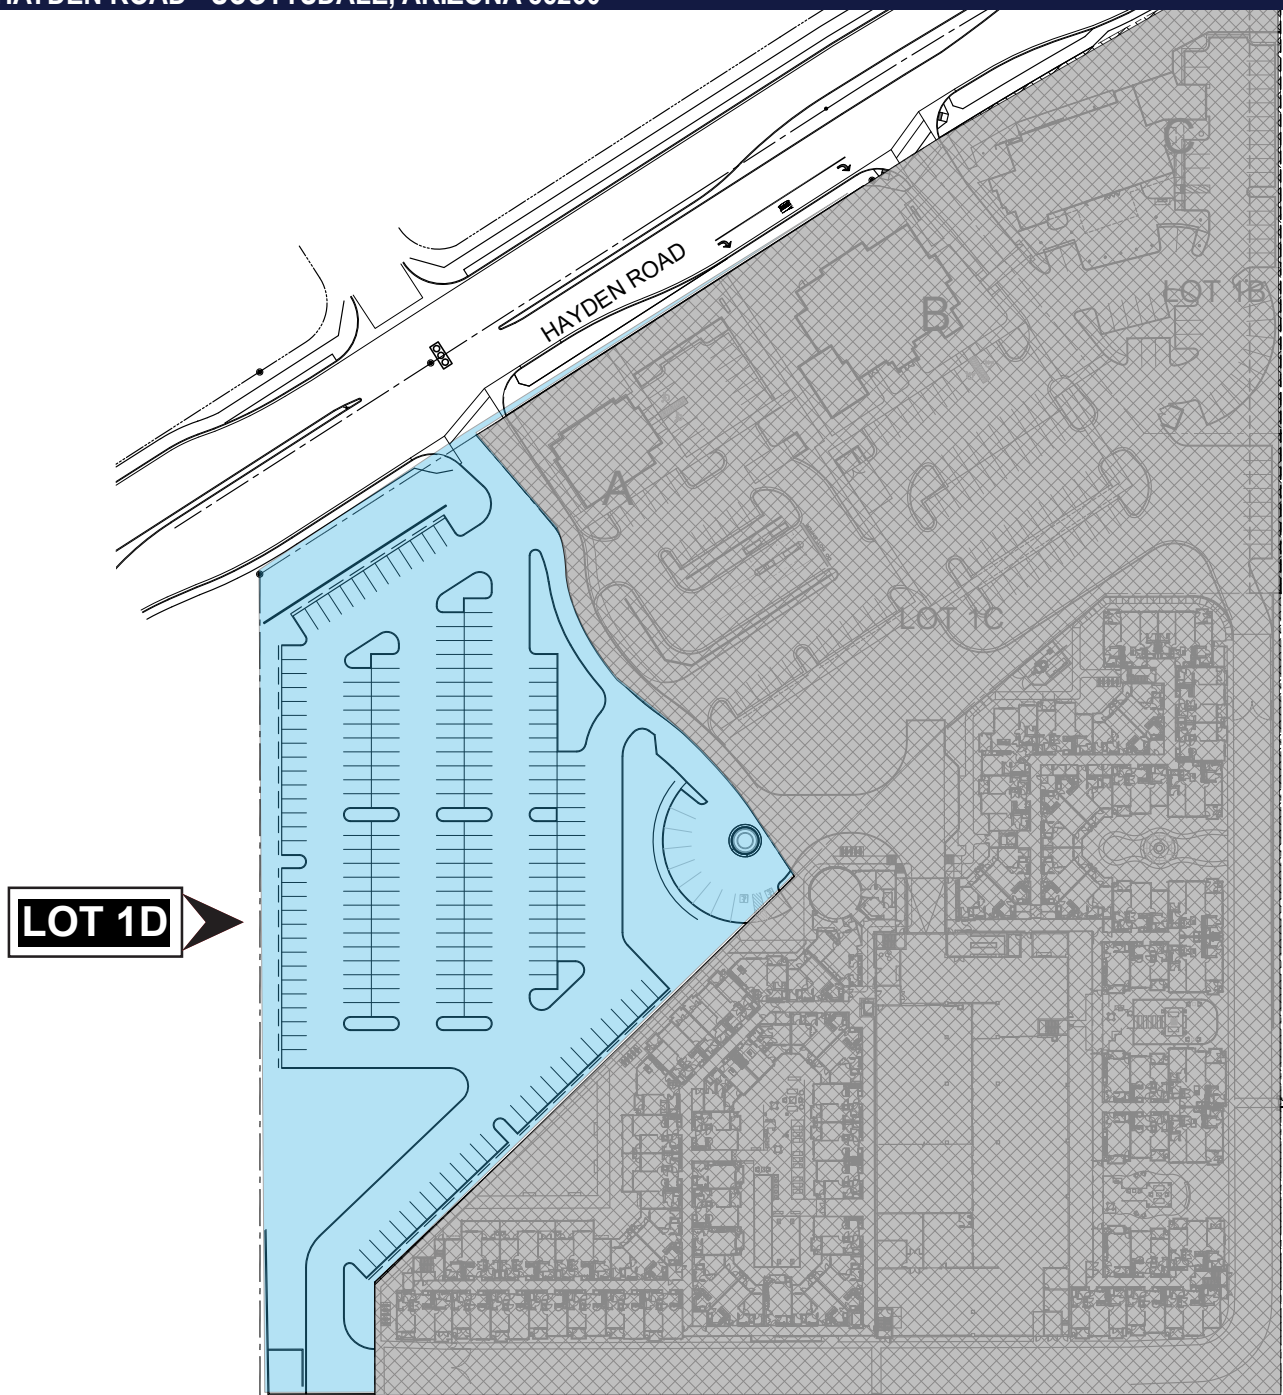

SITE PLAN

NORTH  **SCALE: 1" = 50"**



All information contained herein is subject to prior sales and leasing. This information has been secured from sources we believe to be reliable, but we make no representation or warranties, expressed or implied, as to the accuracy of this information.

15301 N HAYDEN ROAD • SCOTTSDALE, ARIZONA 85260



MAP OVERVIEW

15301 N HAYDEN ROAD • SCOTTSDALE, ARIZONA 85260



All information contained herein is subject to prior sales and leasing. This information has been secured from sources we believe to be reliable, but we make no representation or warranties, expressed or implied, as to the accuracy of this information.