


NEW WORK NOTES:

- ALL NEW FINISHES THROUGHOUT OFFICE AREA
- NEW 2x2 CEILING GRID AND LED LAY-IN LIGHTS THROUGHOUT OFFICE AREA.
RECESSED 2'X4' LIGHTS IN RESTROOMS.
- 10'-0" CEILING HEIGHT THROUGHOUT. 9'-0" GYP CEILINGS IN RESTROOMS.
- TYPICAL 3x8 NEW DOORS U.O.N. WITH TIMELY CLASSICS FRAMES (ALUMATONE)
- FURNITURE N.I.C. - BY TENANT
- MEETING ROOM TO HAVE (1) FLOOR BOX WITH AV TIE-IN.

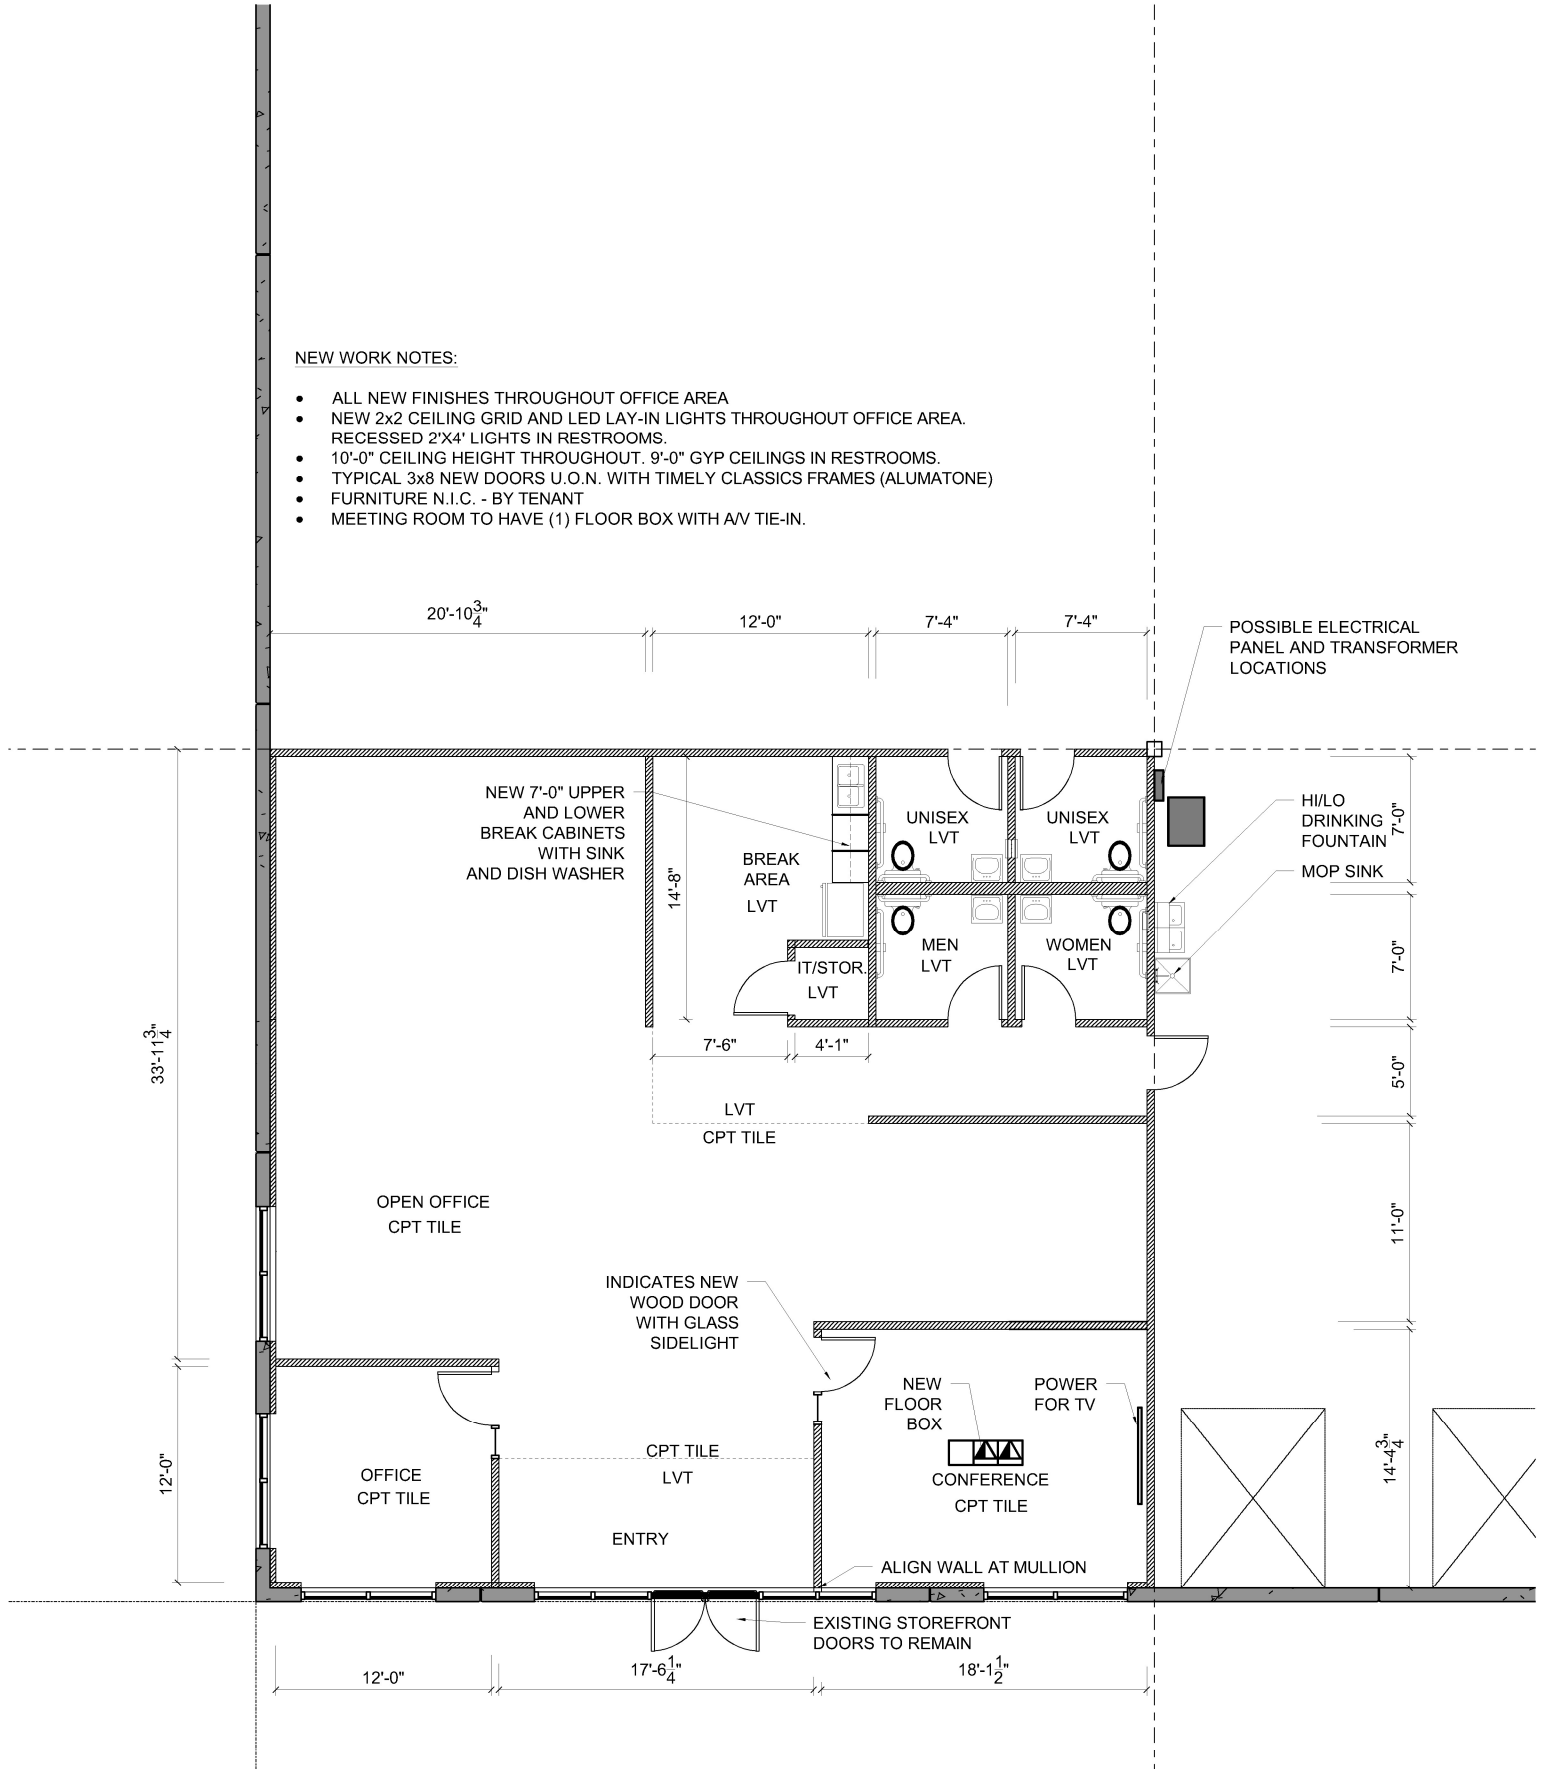

JAX INDUSTRIAL AIRPORT PARK
 BUILDING #1
 OFFICE PLAN 6 REV 2
 SCALE: NO SCALE
 DATE: 5-8-25
 PROJECT #: 92006

2,275 OFFICE SF