


P:\2014\140409G\4 CADD - DWG\4.1 Comm\140409G_BASE SITE.dwg Plotted By: phanson

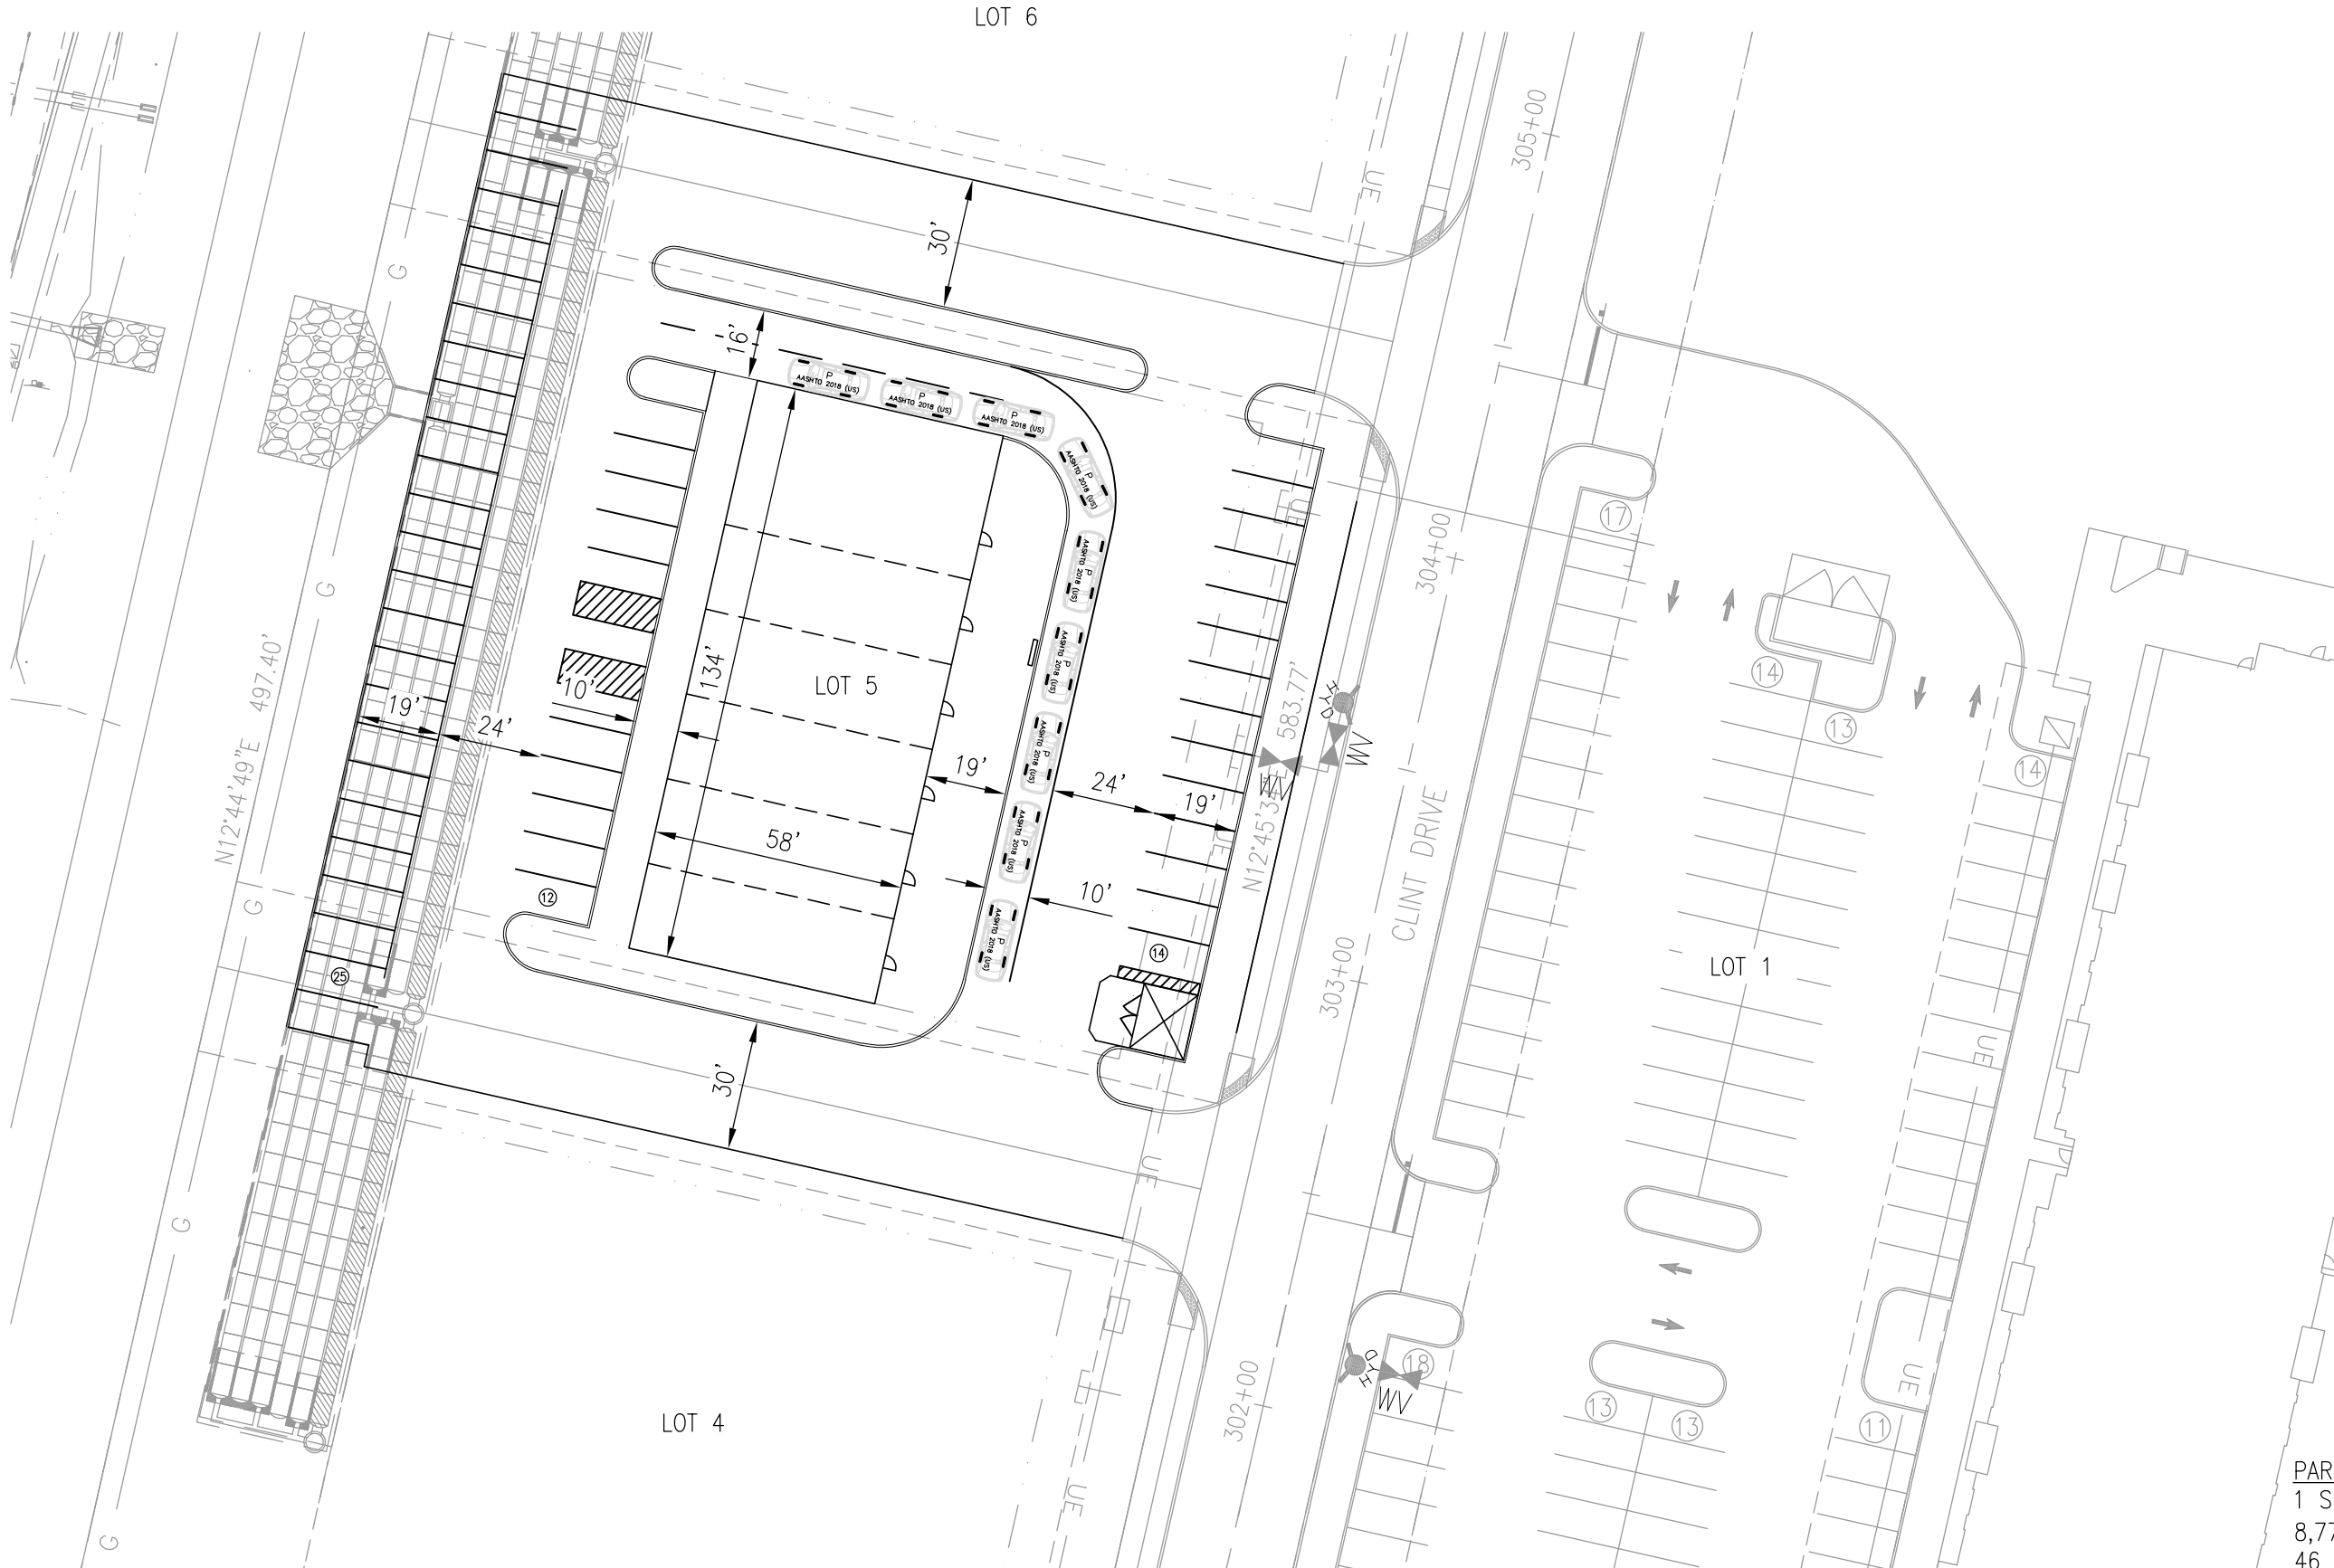

PARKING CALCULATIONS
1 SPACE PER 166 S.F.
8,770 S.F./166
46 SPACES REQ.
51 SPACES PROVIDED
(INCLUDING 3 ADA SPACES)

SCALE 1"=40'

**CONSULTING ENGINEERING
GEOSPATIAL SERVICES**

ILLINOIS | SWANSEA
WATERLOO
EDWARDSVILLE
PEORIA

MISSOURI | ST. CHARLES
ST. LOUIS

TENNESSEE | NASHVILLE

**THOUVENOT, WADE
& MOERCHEN, INC.**

EDWARDSVILLE OFFICE
 600 COUNTRY CLUB VIEW, SUITE 1
 EDWARDSVILLE, IL
 62025
 618.656.4040
 WWW.TWM-INC.COM

140409G

PROJECT:

LOT 5
 EDWARDSVILLE TOWN CENTER
 CITY OF EDWARDSVILLE
 MADISON COUNTY, ILLINOIS

TITLE:

CONCEPT PLAN

1