


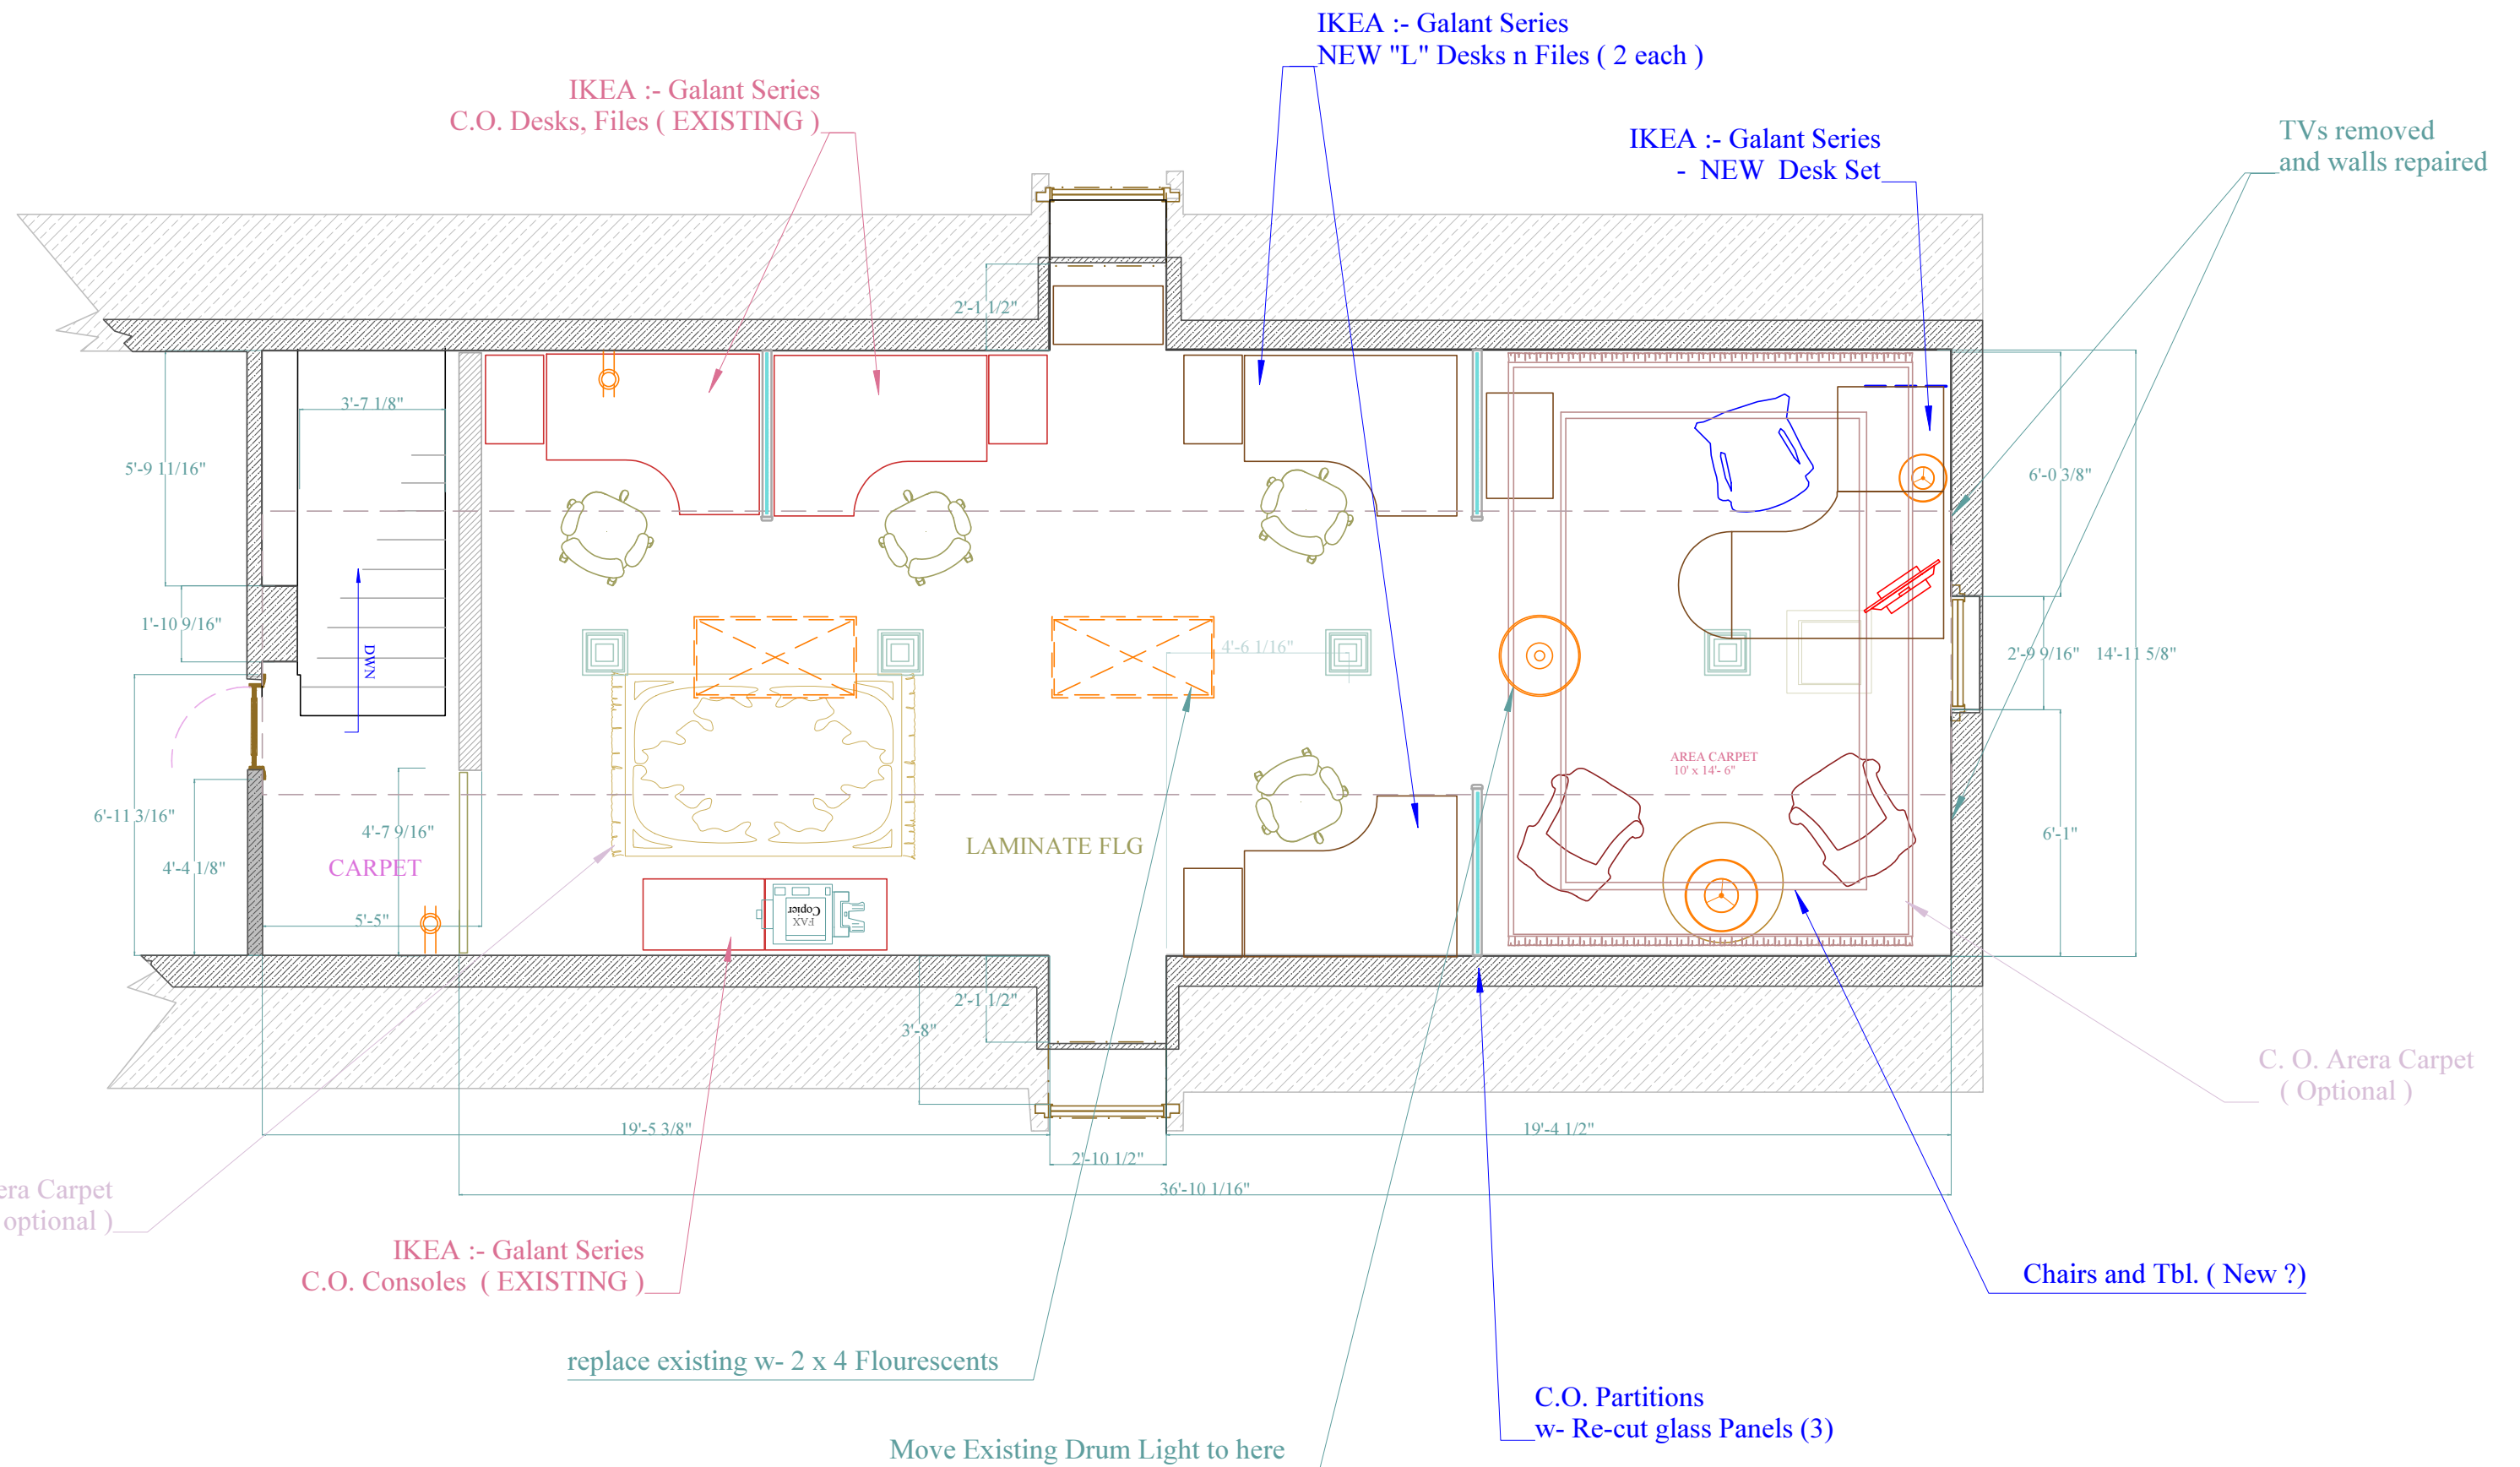

CLIENT / PROJECT : TRDS Office Bldg. - 50 W. Rt. 73 THIRD FLOOR CONF. RM. PLANS with New Furniture Layout			DRWG. BY : K C R	
DATE : 3.21.13			REVISIONS :	
SCALE : 1 : 48 / 1/4" = 1'-0"	TITLE / NUMBER :		APPROVAL :	

