



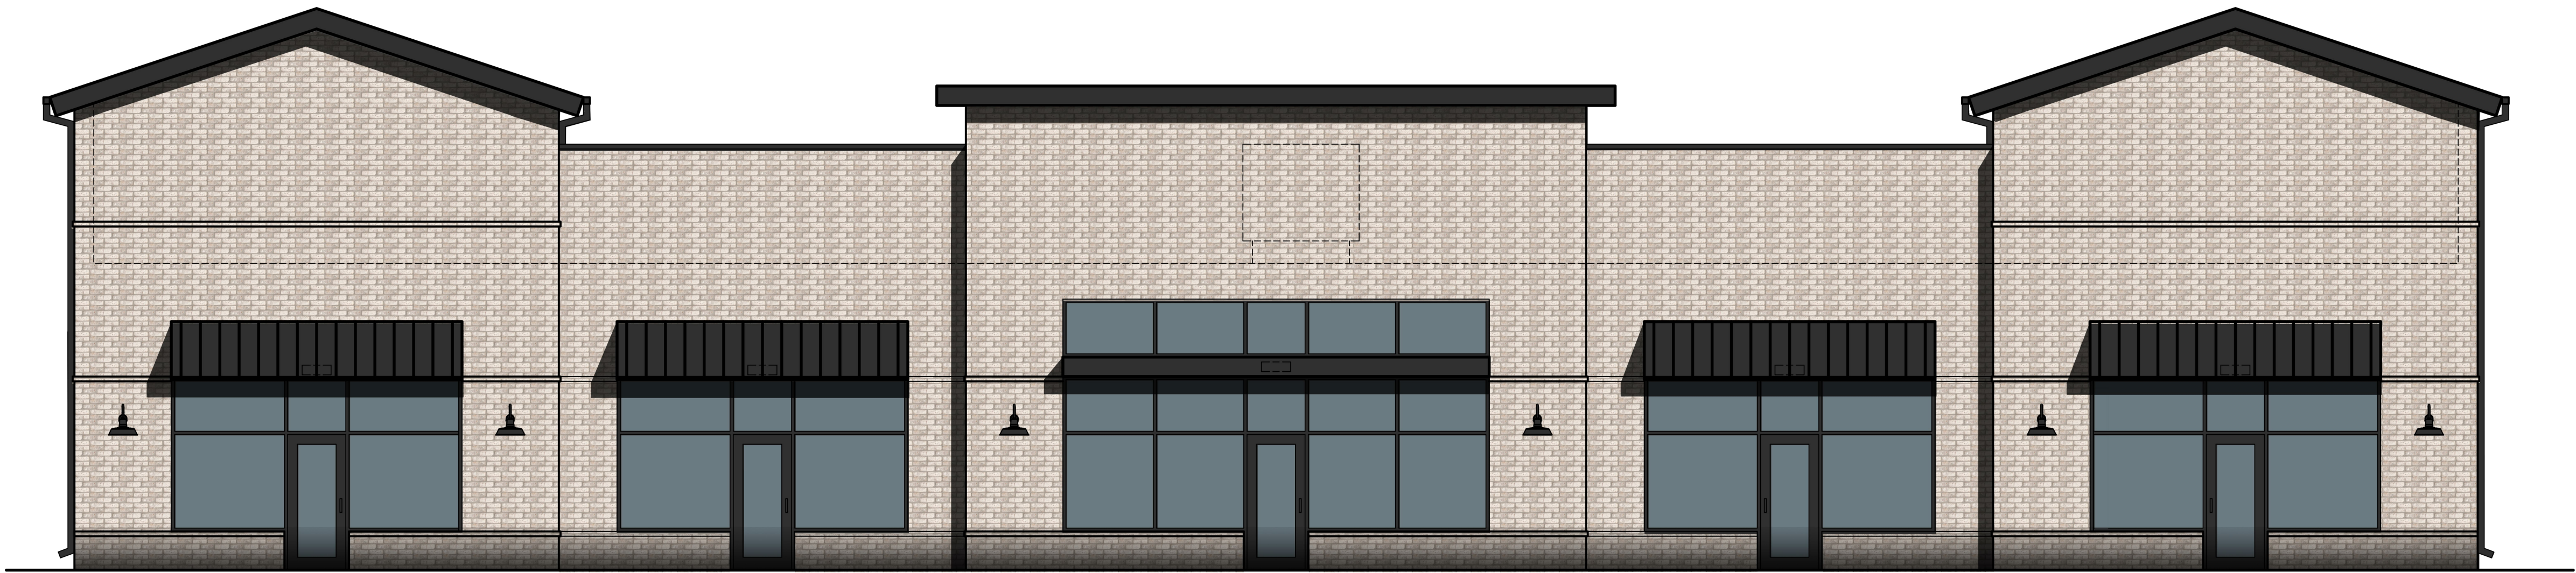

1 - SOUTH FACING ELEVATION SCALE 3/16"=1'-0"

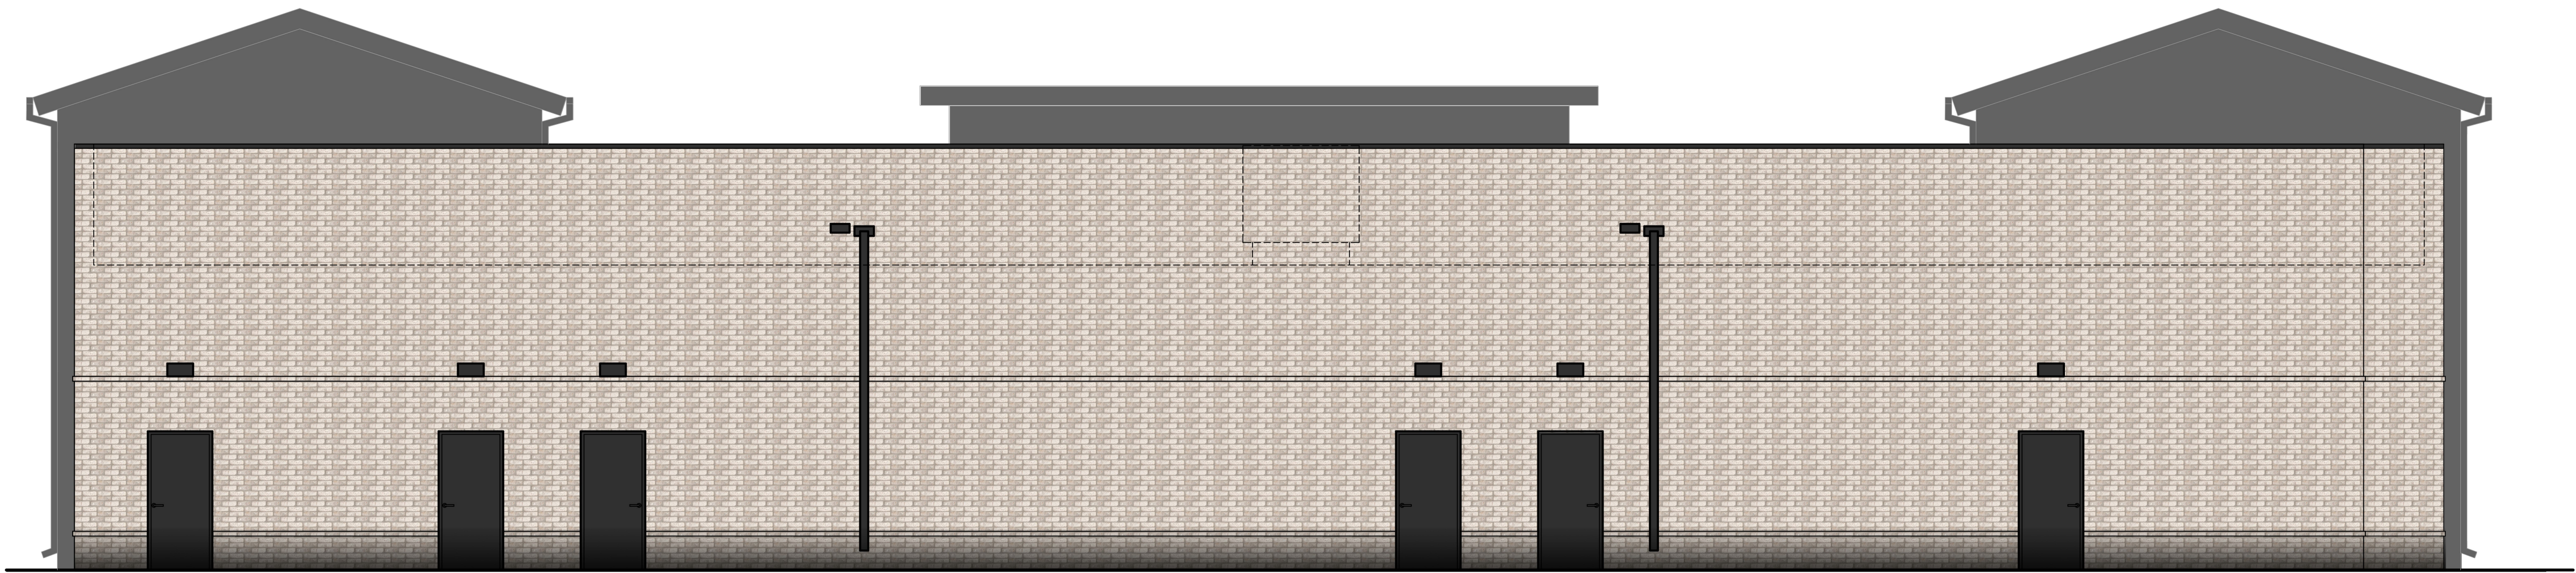


2 - EAST FACING ELEVATION SCALE 3/16"=1'-0"


MATERIAL BOARD



BLACKSON BRICK
OR EQUAL
THIN BRICK
COLOR: LORRIANE WHITE

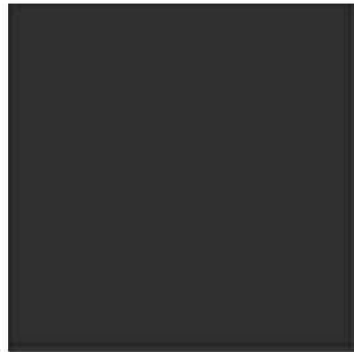

METAL FASCIA/
CANOPIES/LIGHTS
COLOR: SW 6258
"TRICORN BLACK"

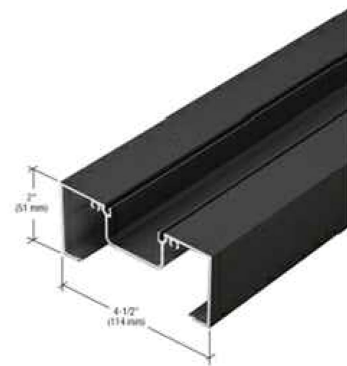

BLACK ALUMINUM
ANODIZED
STOREFRONT



BLACK STANDING SEAM
METAL ROOFING

PRELIMINARY
DESIGN

JAW ARCHITECTS

PROJECT NAME: MULTI-TENANT SHELL	PROJECT NUMBER: JAW 24-0206	DRAWING ISSUE & REVISION LOG	
		PRELIM	12/18/2024
PROJECT DESCRIPTION: MIXED USE SITE DEVELOPMENT (RETAIL/RESTAURANT)			
PROJECT ADDRESS: SE CORNER OF HIGHWAY 78 & FM 981 BLUE RIDGE TX, 75424			
A2.0			